




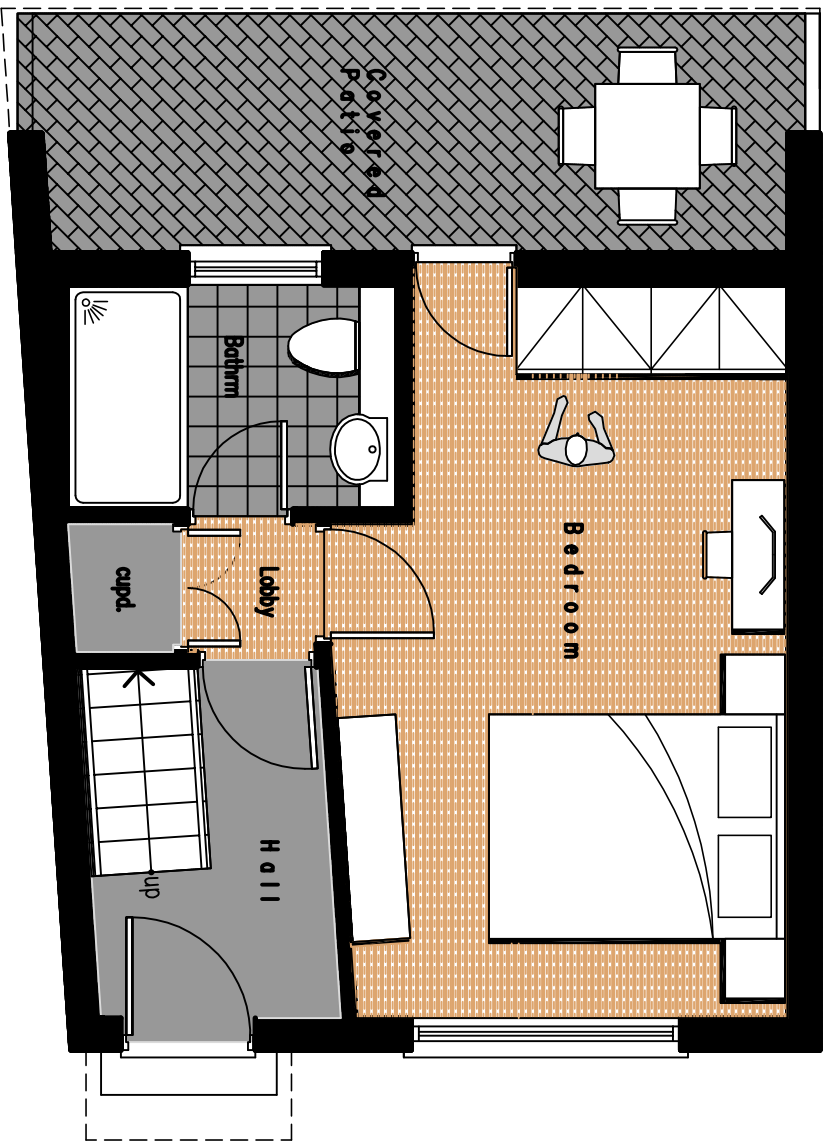


• Proposed Ground Floor Plan

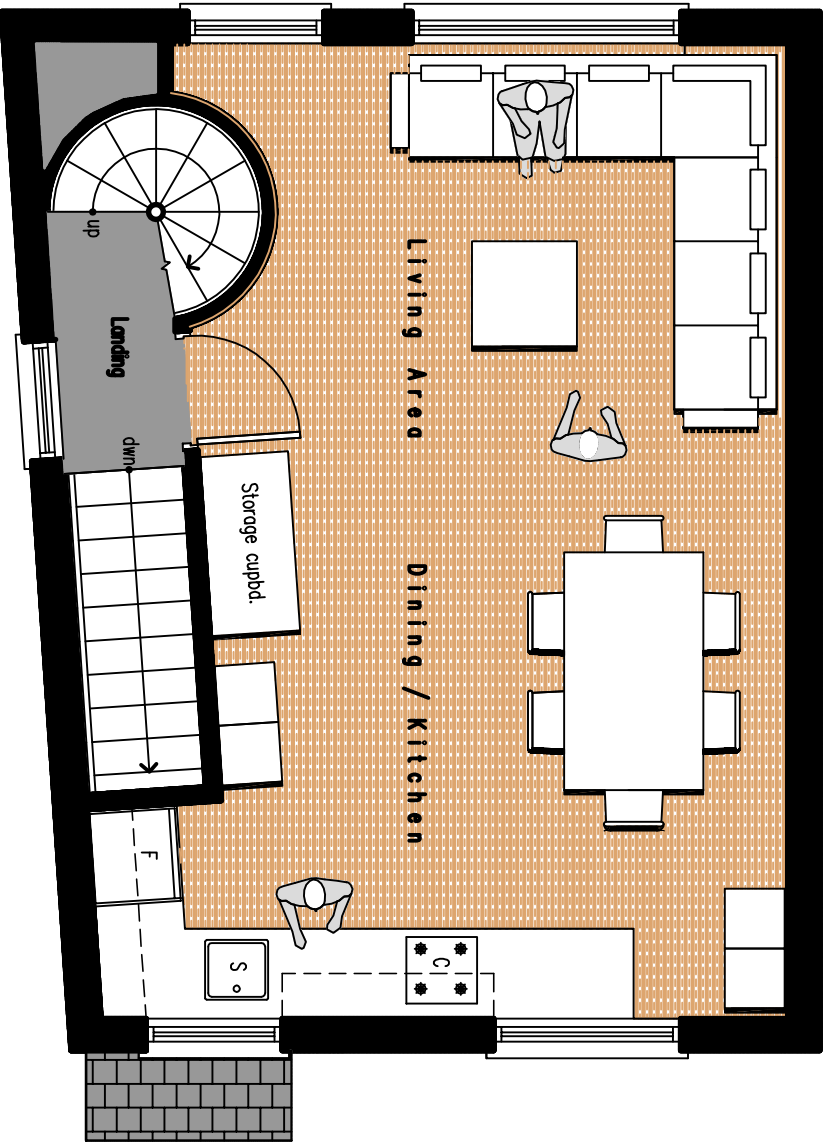


• Proposed First Floor Plan

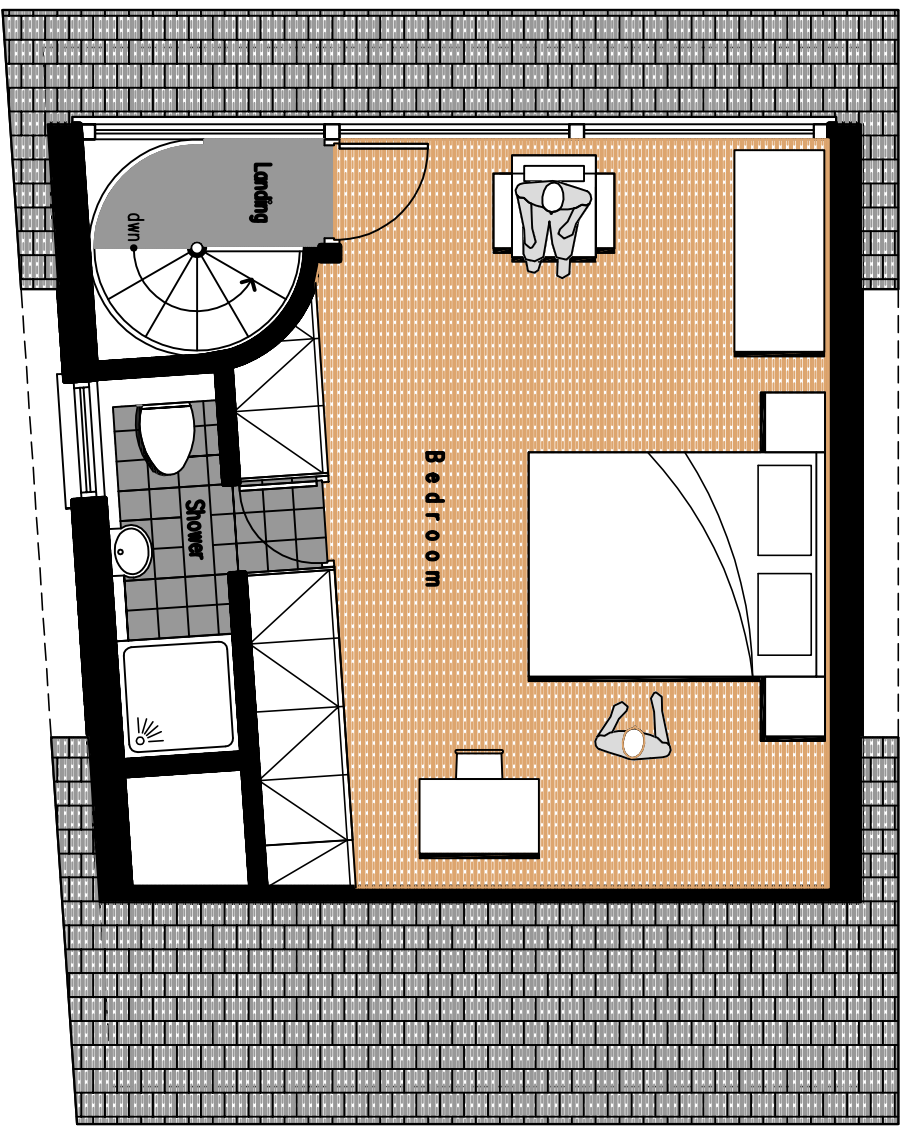


• Proposed Loft Floor Plan

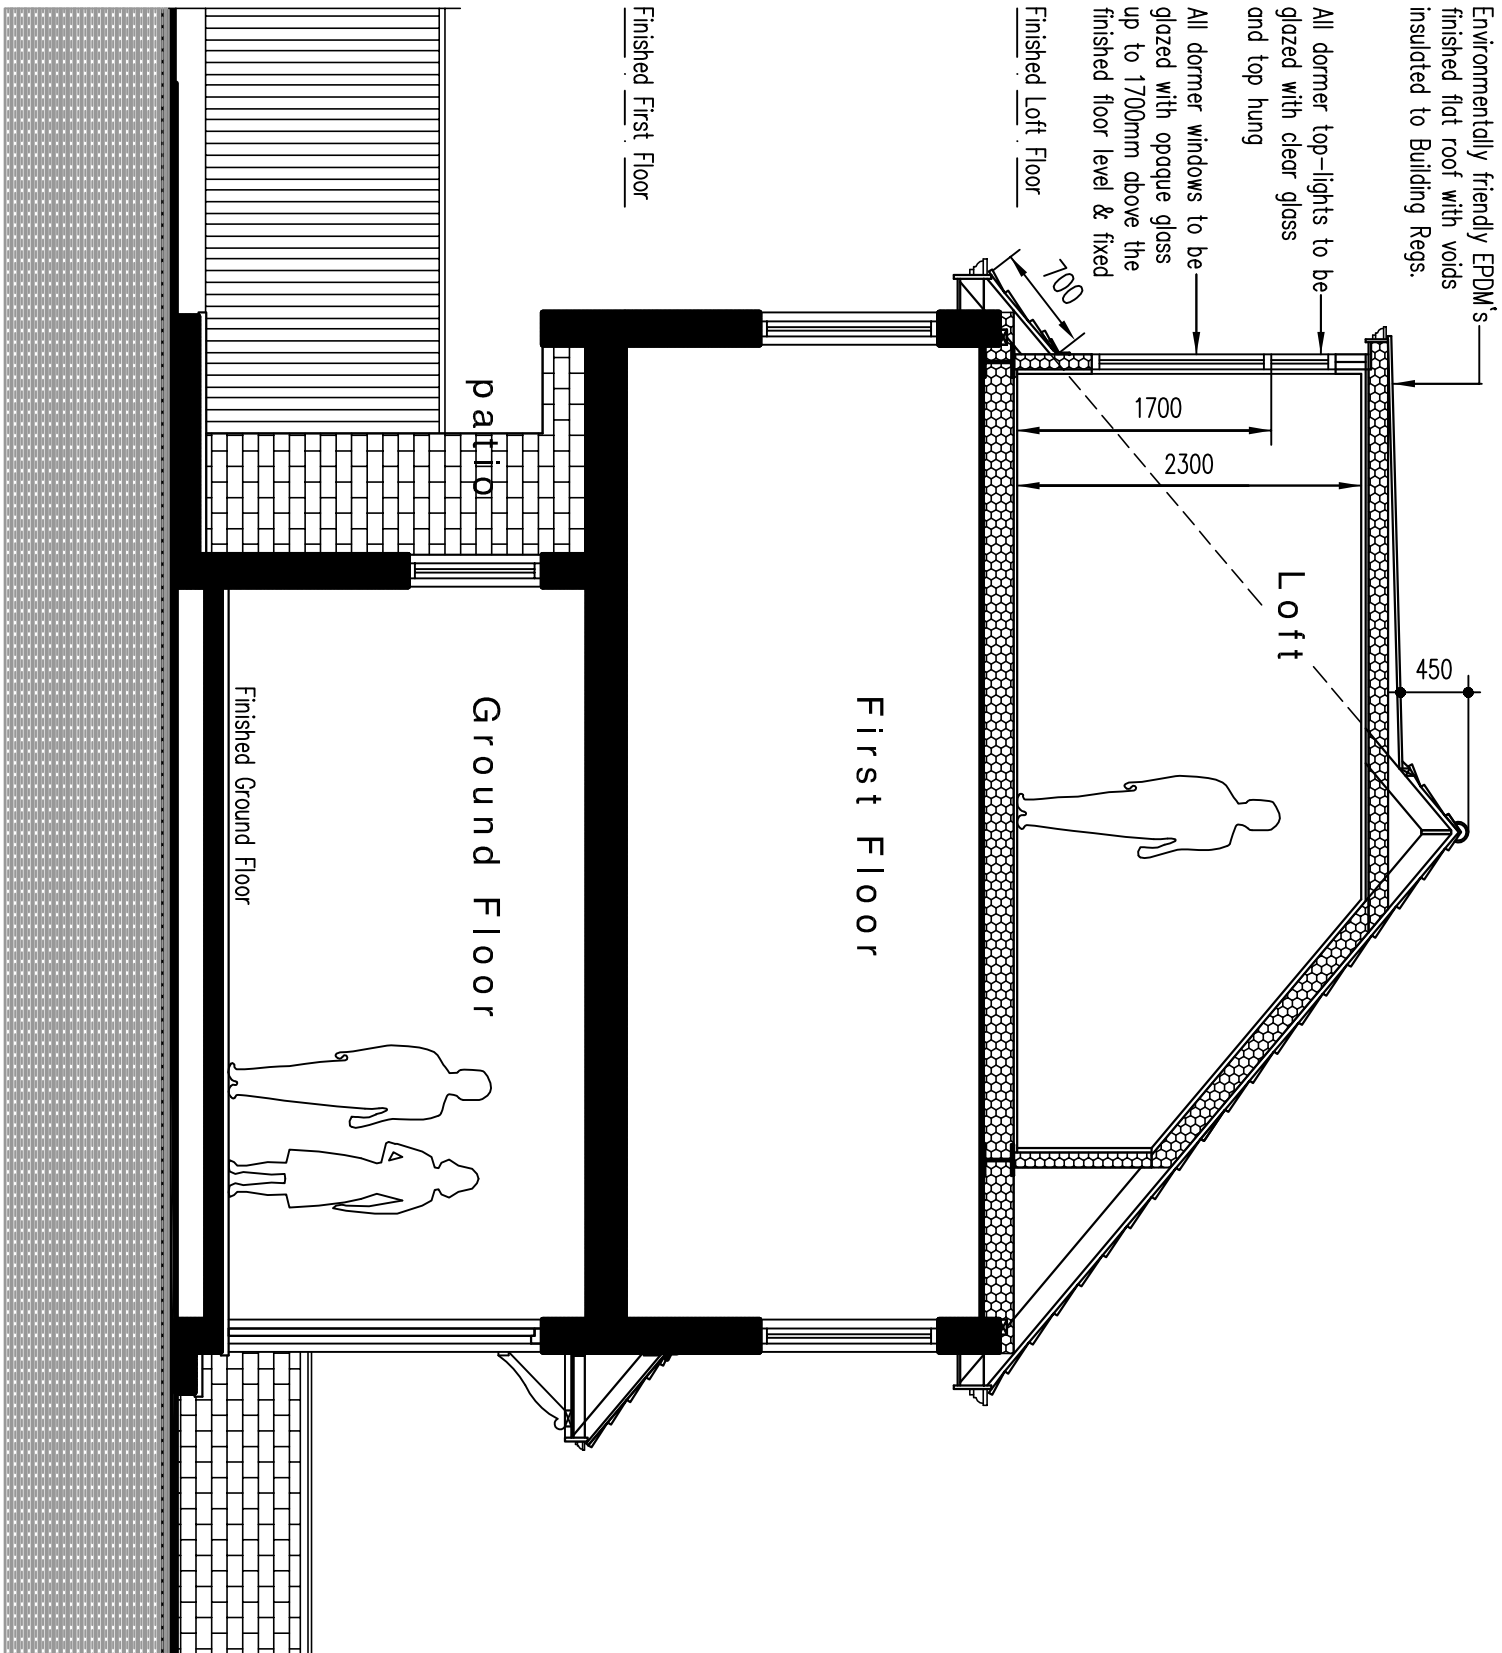

• Proposed Cross Section 'A - A'

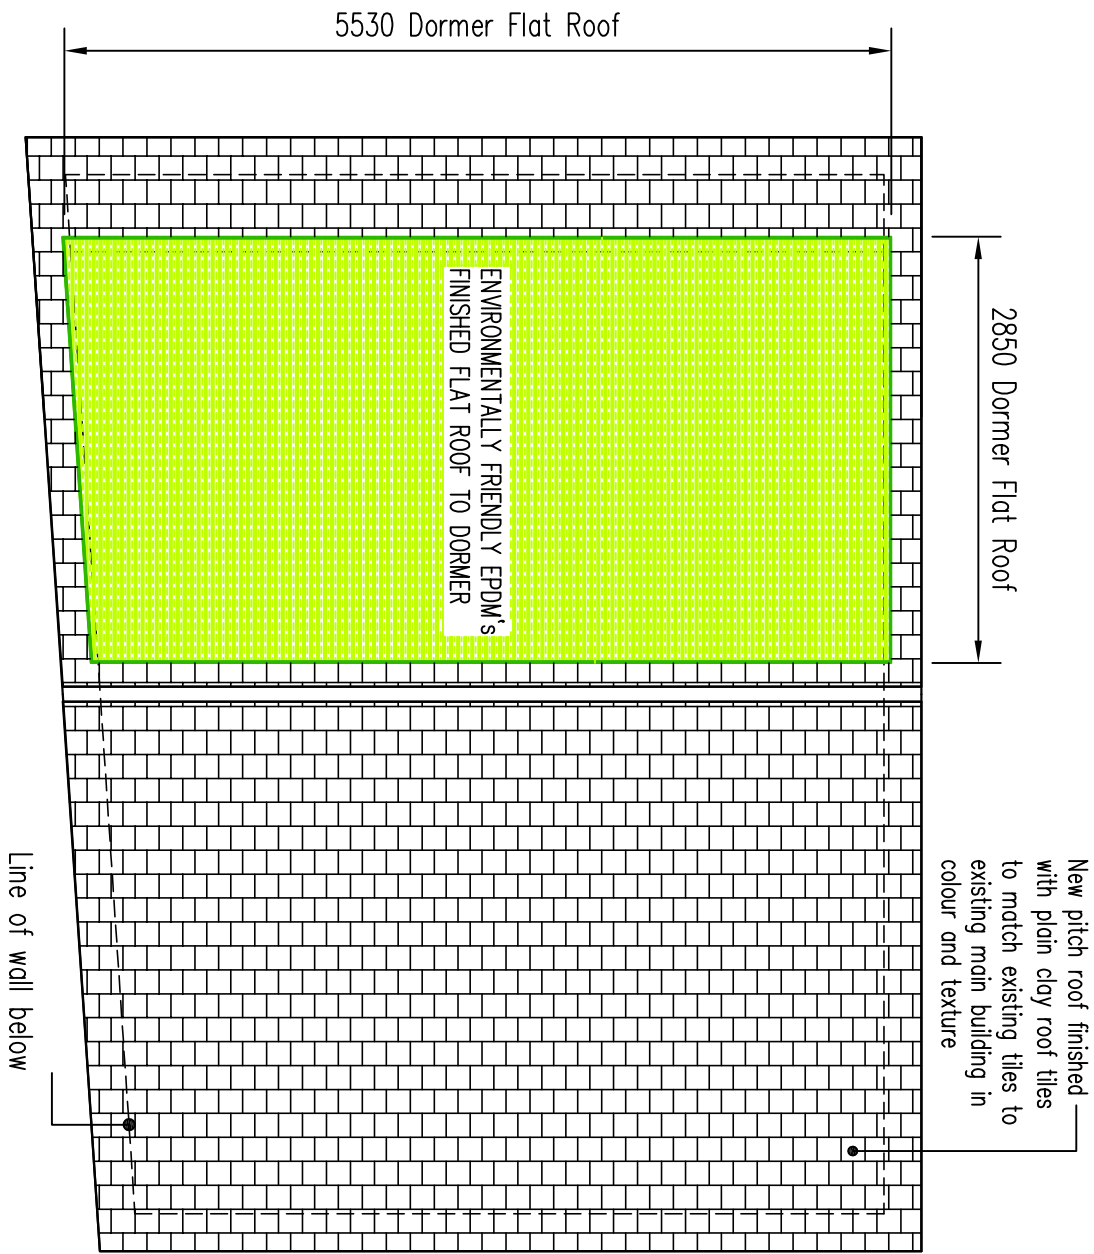

• Proposed Roof Plan

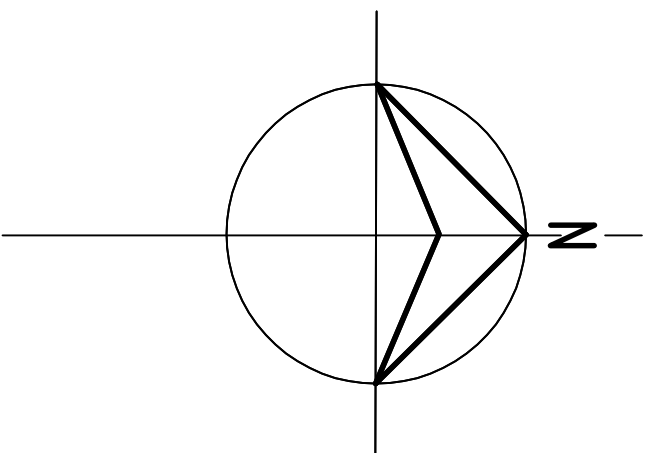

Rev.	Date	Description
Colin L. Davis MCIOD Architectural Services		
Mob.: 07754408336 Tel/Fax : 0208 8458988 Email : cdlv2013@ymn.co.uk		
Job Title PROPOSED TWO BEDROOM FAMILY UNIT, NEW VEHICLE CROSSOVER AND DEMOLITION OF EXISTING CONSERVATORY 4 CHURCH LANE UXBRIDGE LONDON UB8 2XD		
Title PROPOSED GROUND FLOOR FIRST AND LOFT FLOOR PLANS, CROSS SECTION AND ROOF PLAN		Dwg No 4CL/P003
Scale 1 : 50		
Date NOVEMBER 2022		
©Copyright. This drawing is not to be copied or reproduced without prior authorization		