




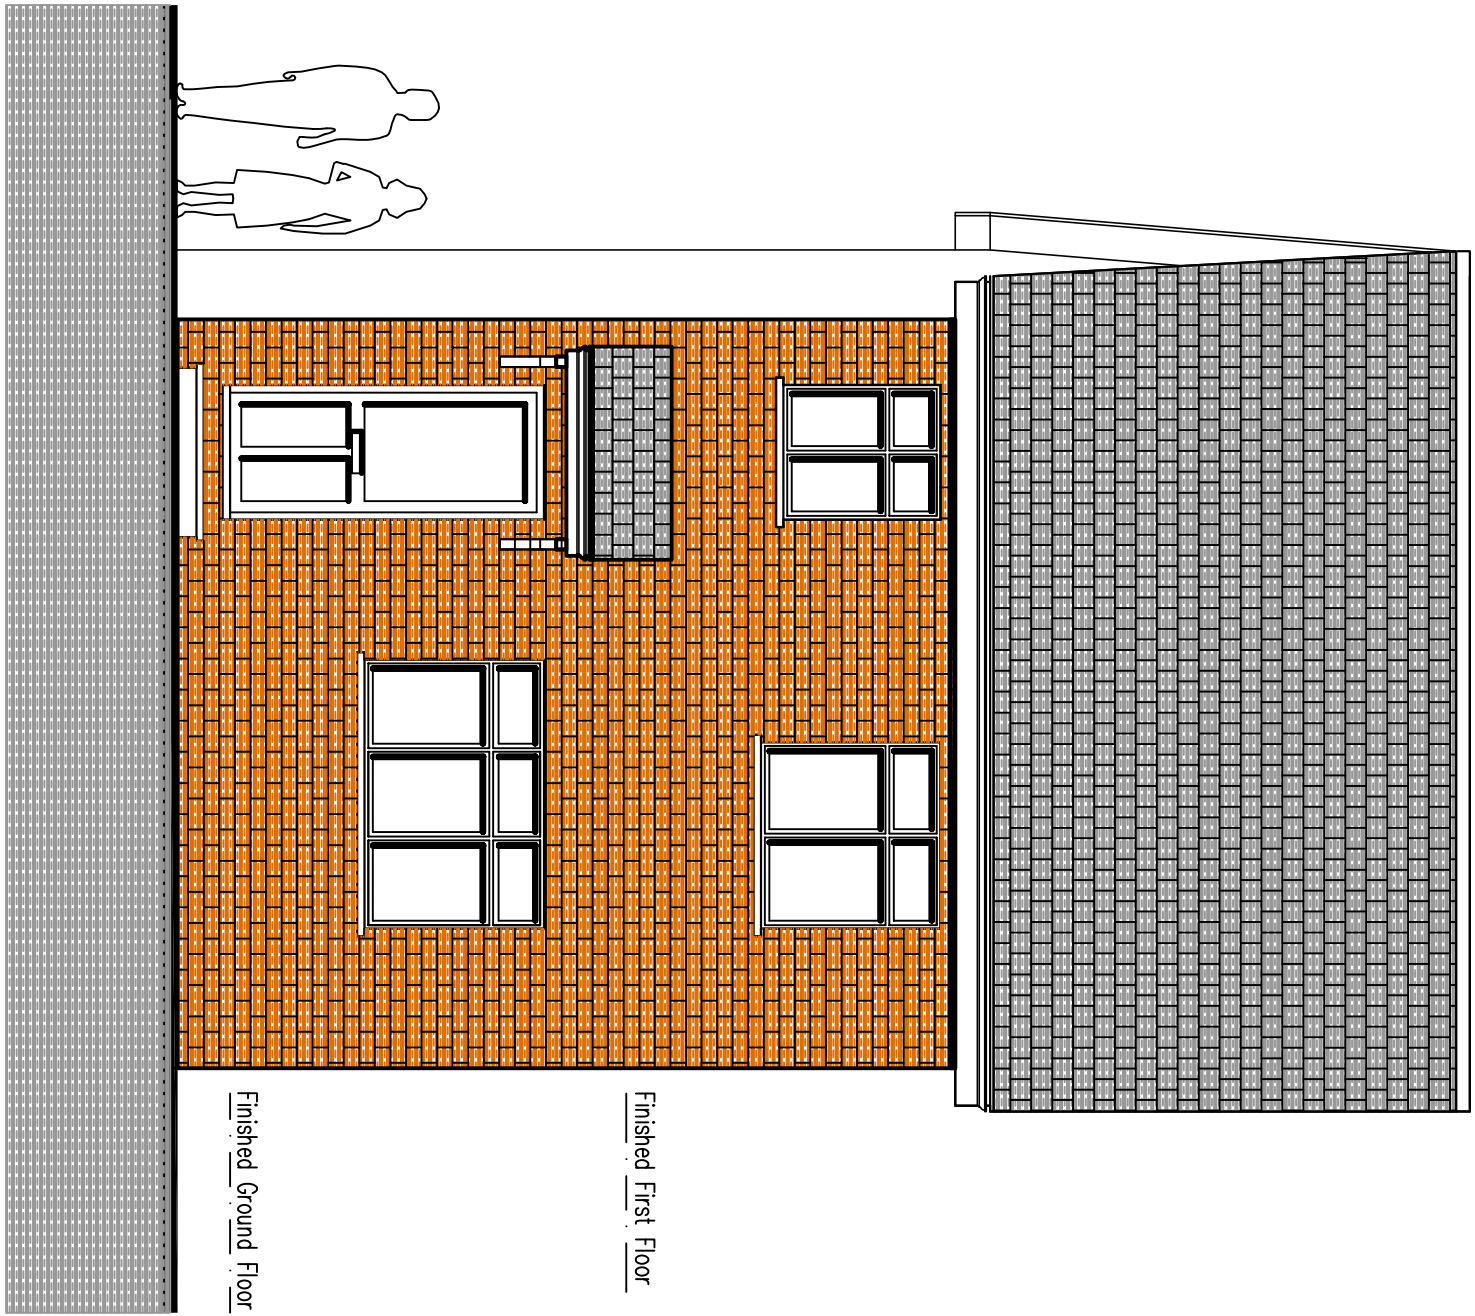


• Proposed Front Elevation

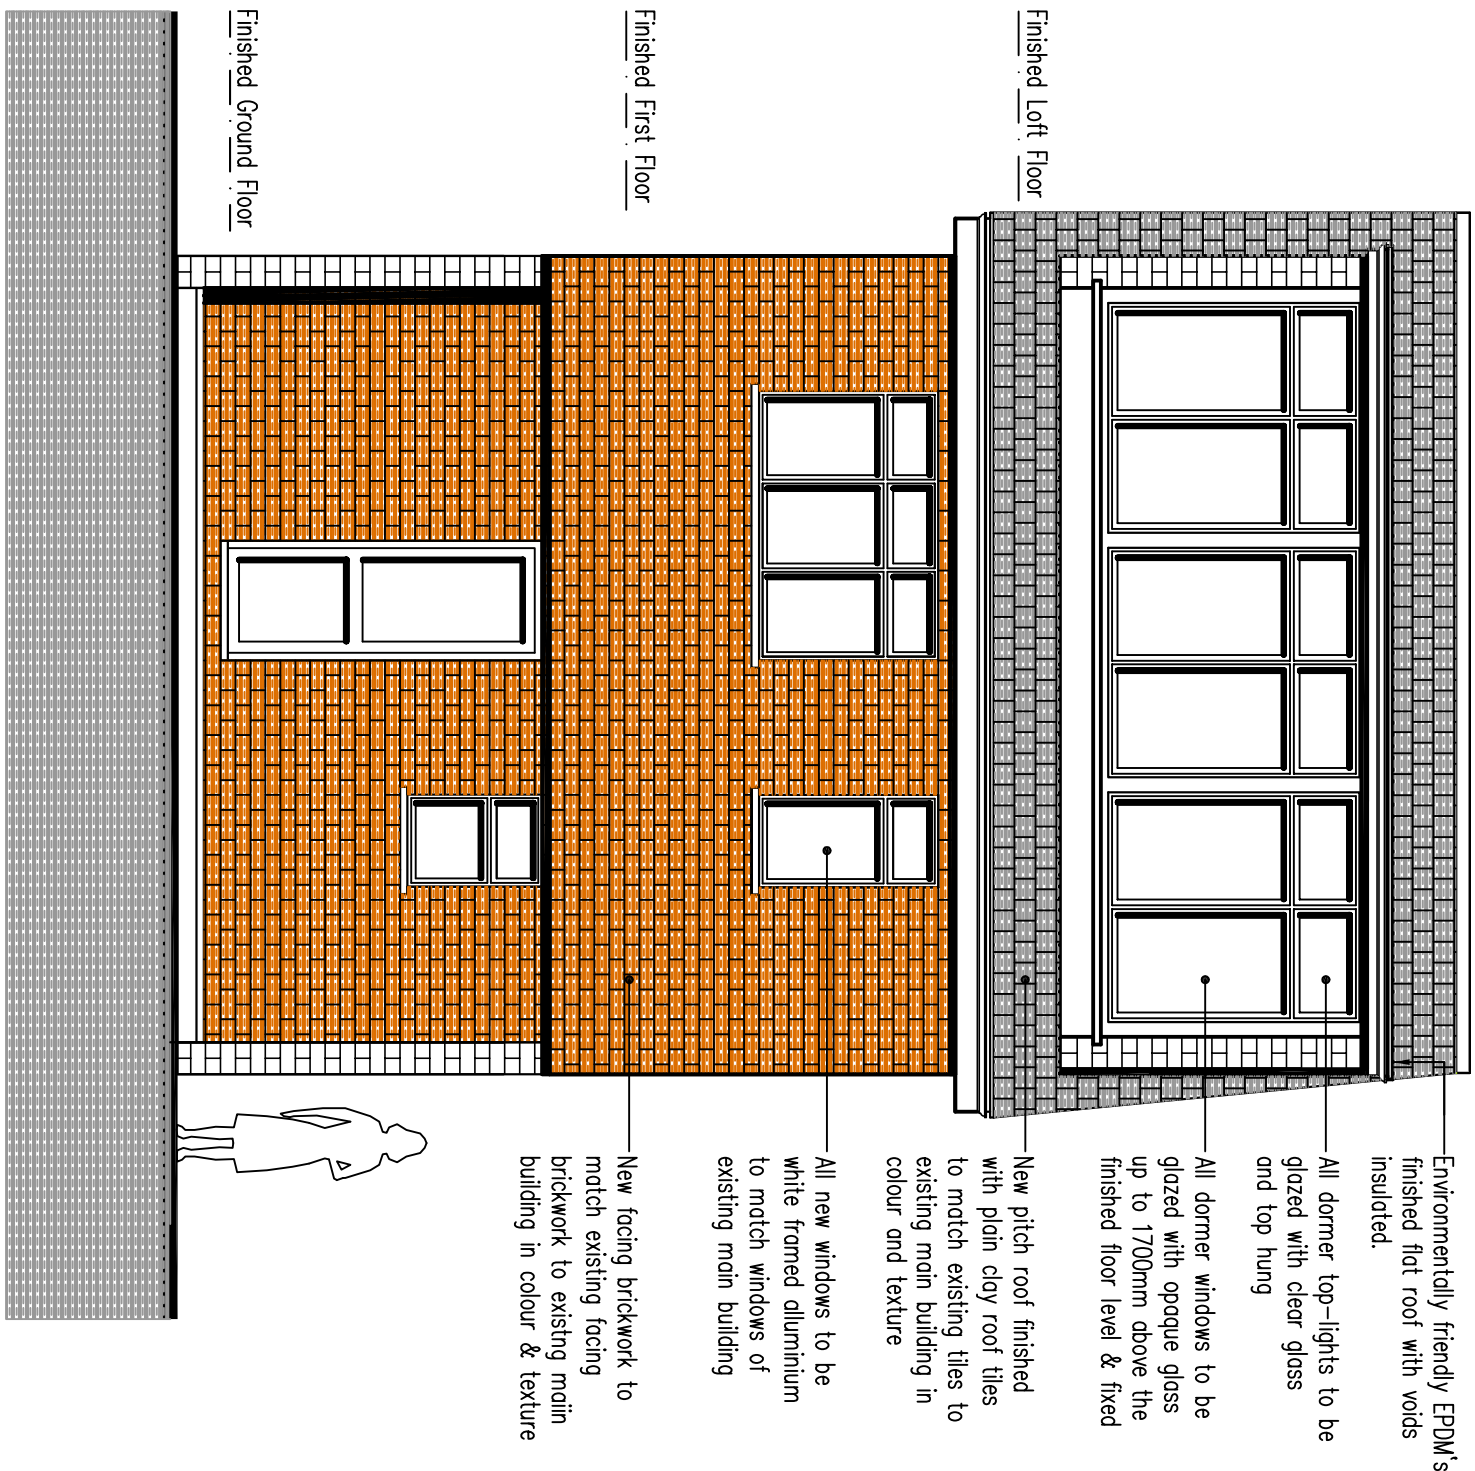

• Proposed Rear Elevation

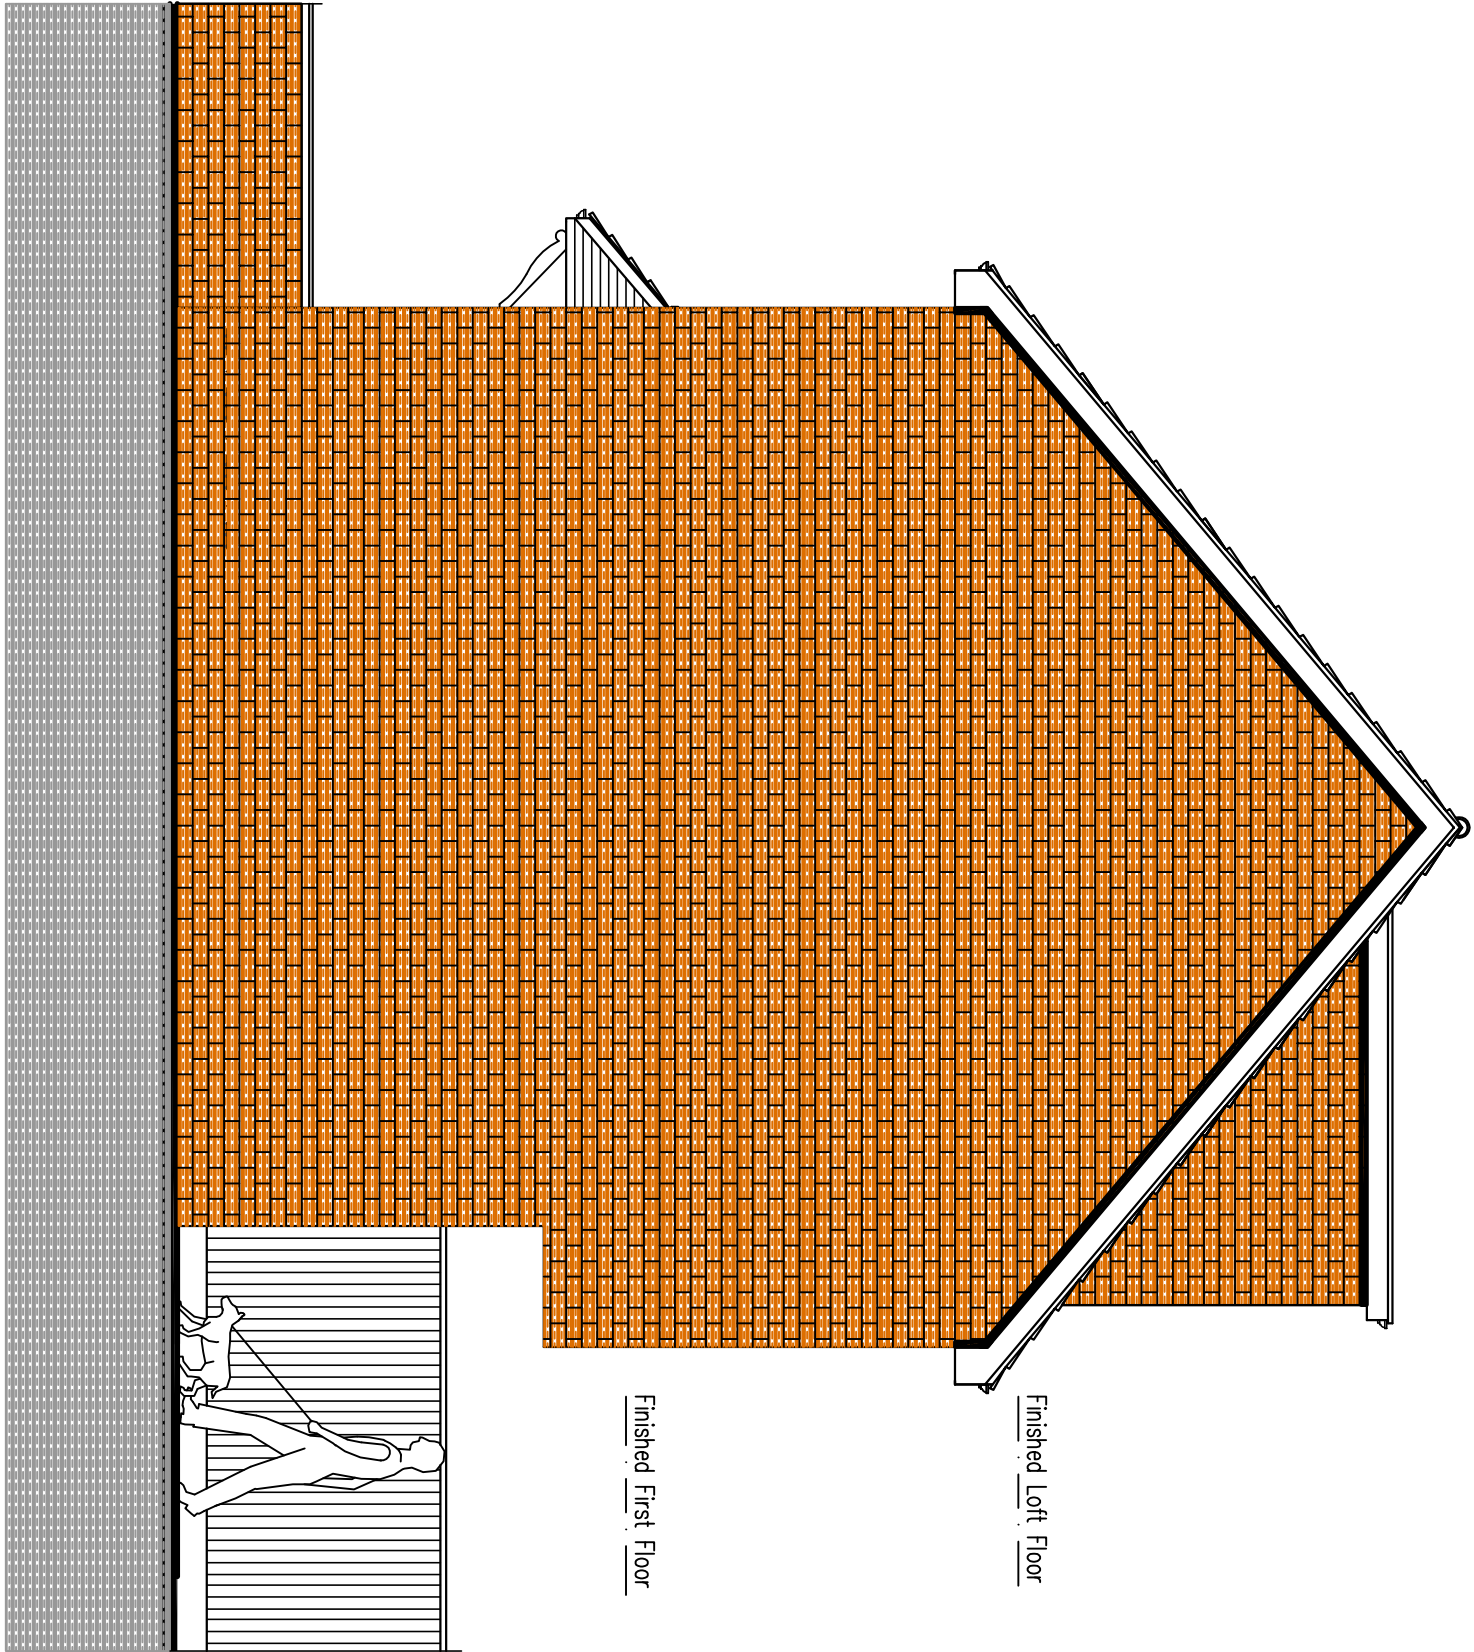

• Proposed Rightside Elevation

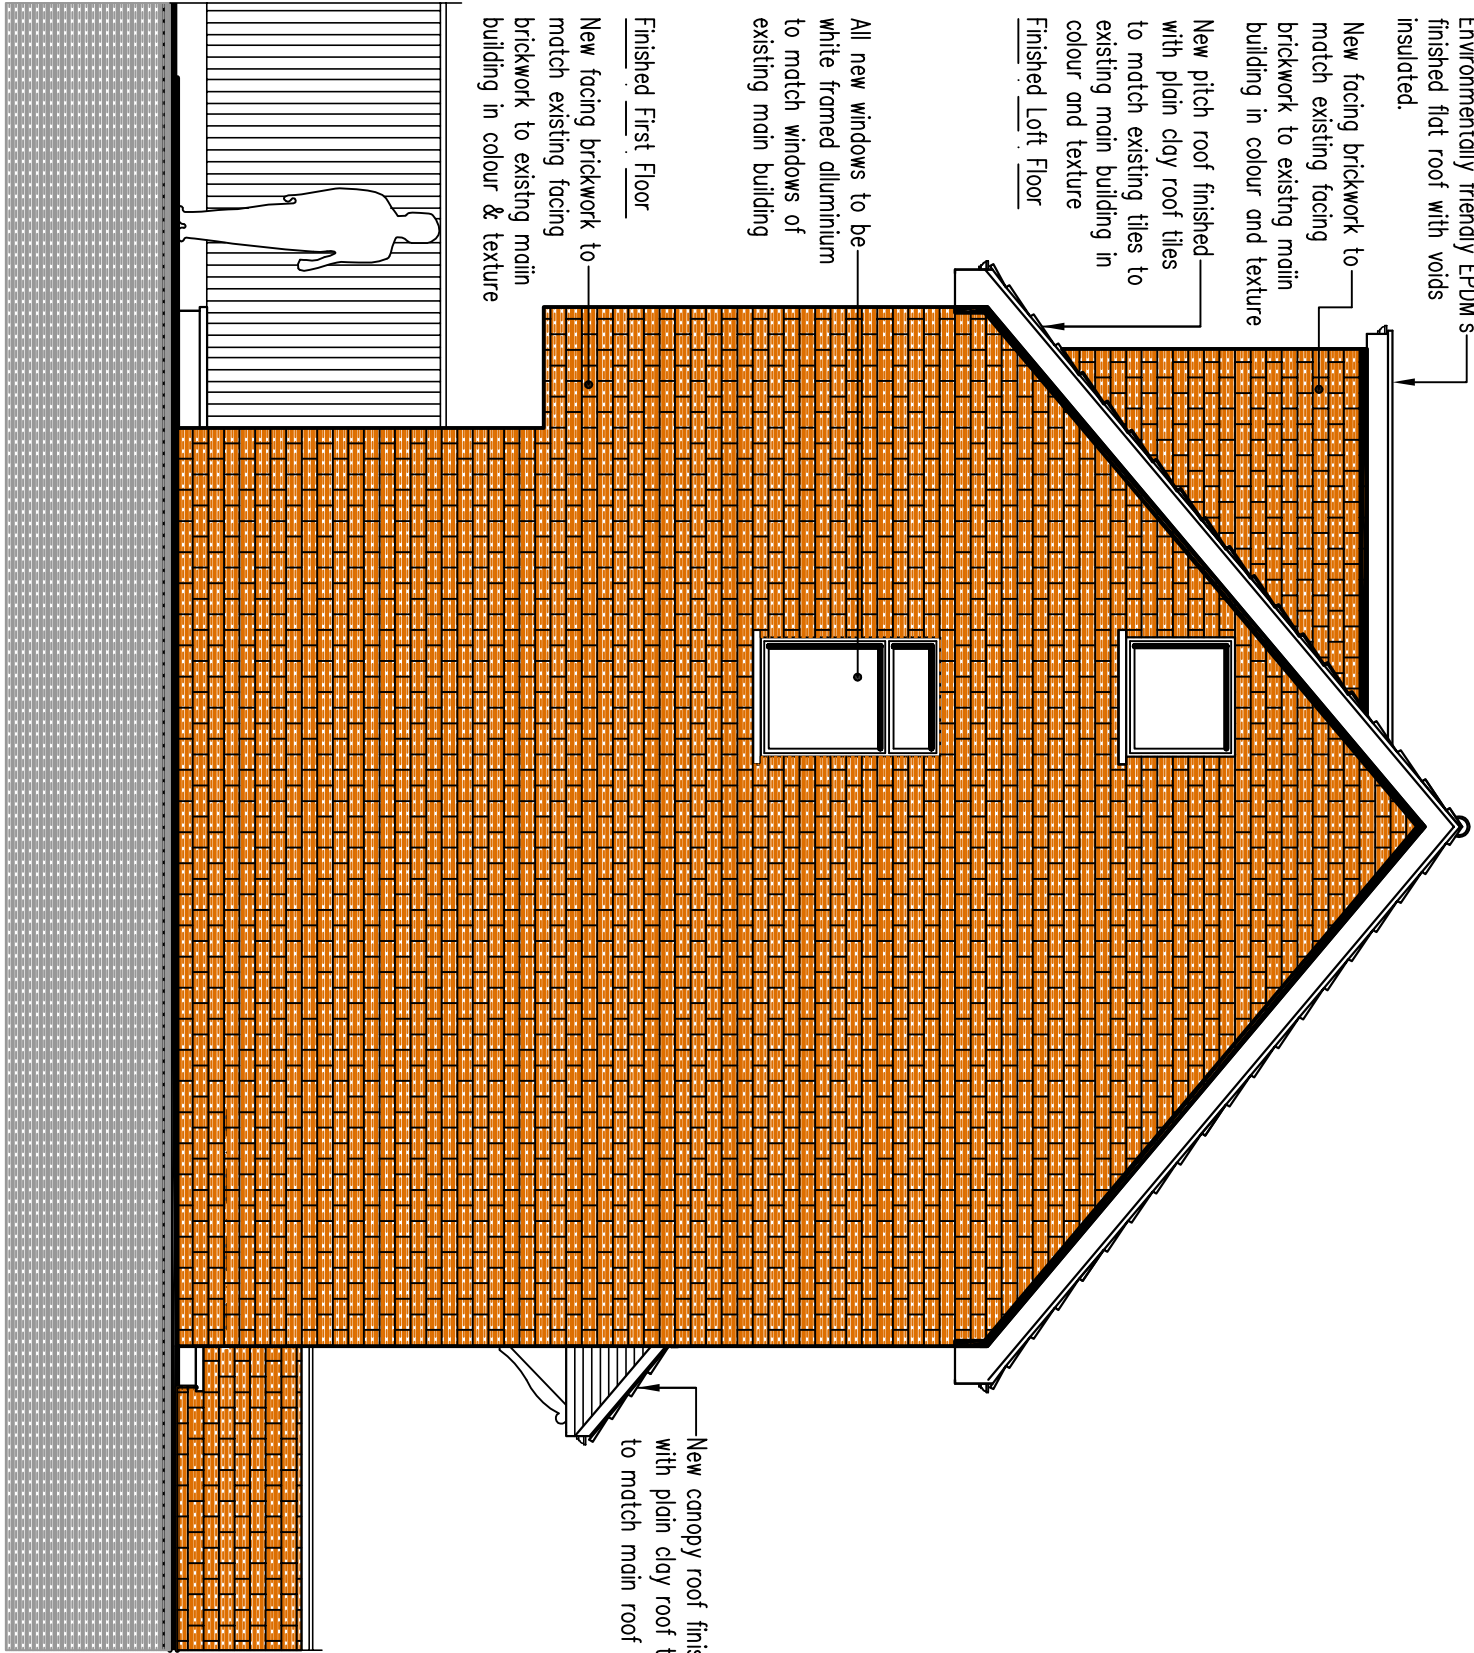

• Proposed Leftside Elevation

Rev.	Date	Description
1	11/01/2022	Colin L. Davis MCIOD Architectural Services
2	11/01/2022	Mod. 07754408356
3	11/01/2022	Tel/Fax : 0208 8458988
4	11/01/2022	Email : cdlv2010@arho.co.uk
Job Title		
PROPOSED TWO BEDROOM FAMILY UNIT, NEW VEHICLE CROSSOVER AND DEMOLITION OF EXISTING CONSERVATORY 4 CHURCH LANE UXBRIDGE LONDON UB8 2XD		
Title		
PROPOSED FRONT, REAR, RIGHTSIDE AND LEFTSIDE ELEVATIONS		
Scale		Dwg No
1 : 50		4CL/P004
Date		
NOVEMBER 2022		
©Copyright. This drawing is not to be copied or reproduced without prior authorisation		