

Proposed Elevations 1:100 @ A1



Scale Bars - shown in metres


All room areas
measured to 1.5m headroom




Front Elevation - South West - Unchanged
Facing Green Walk




Side Elevation - North West

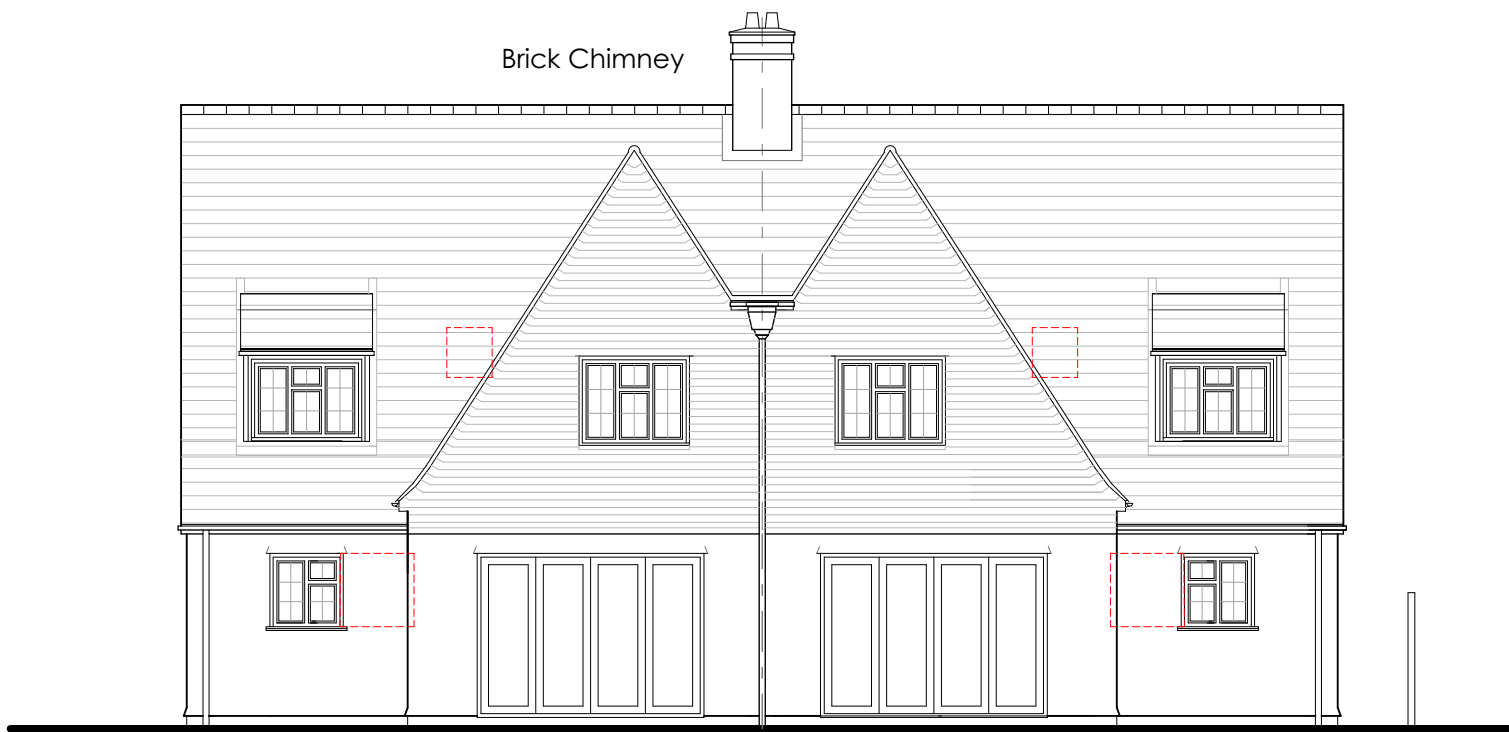


Rear Elevation - North East

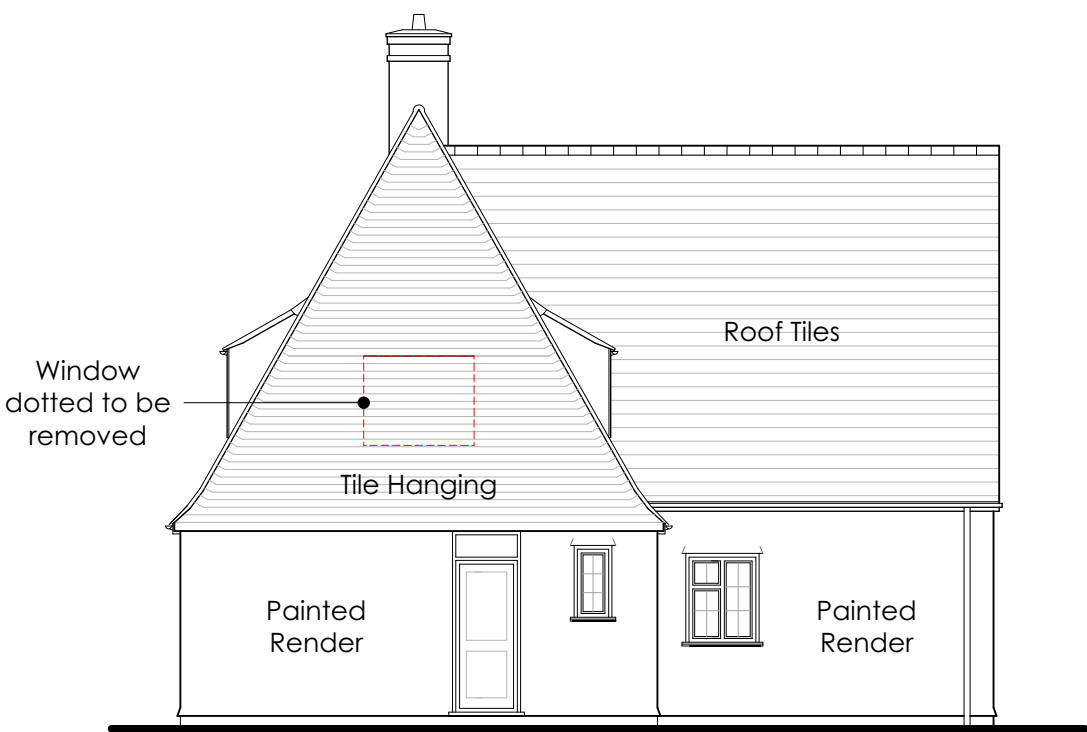


Side Elevation - South East

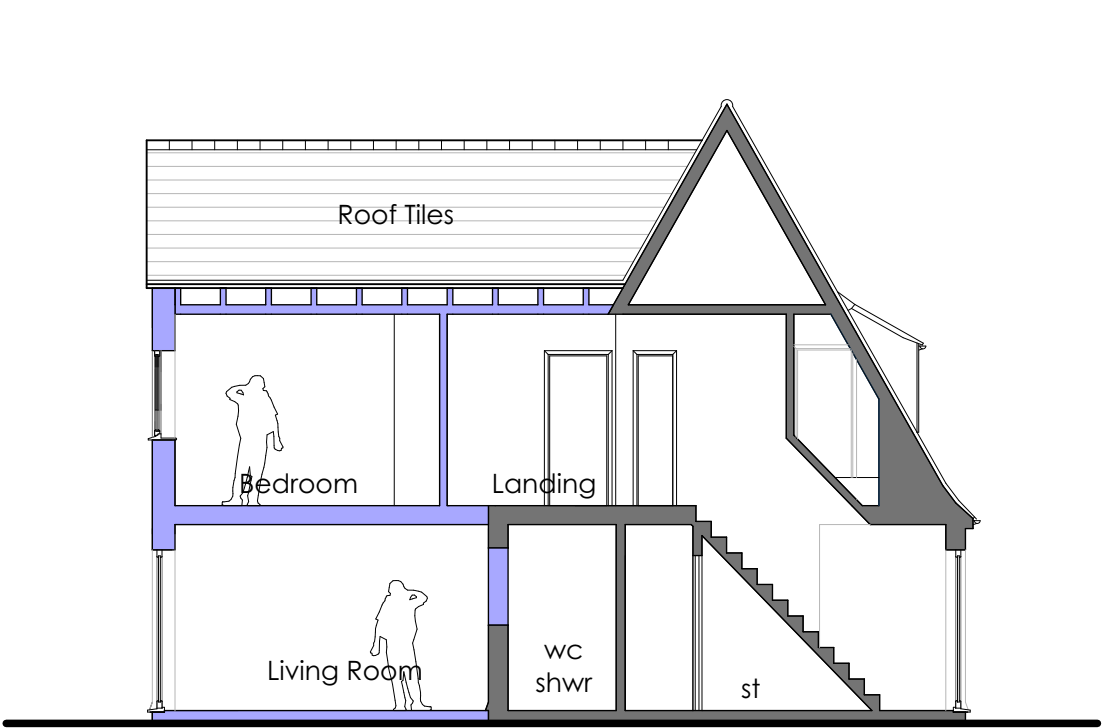

Section A-A

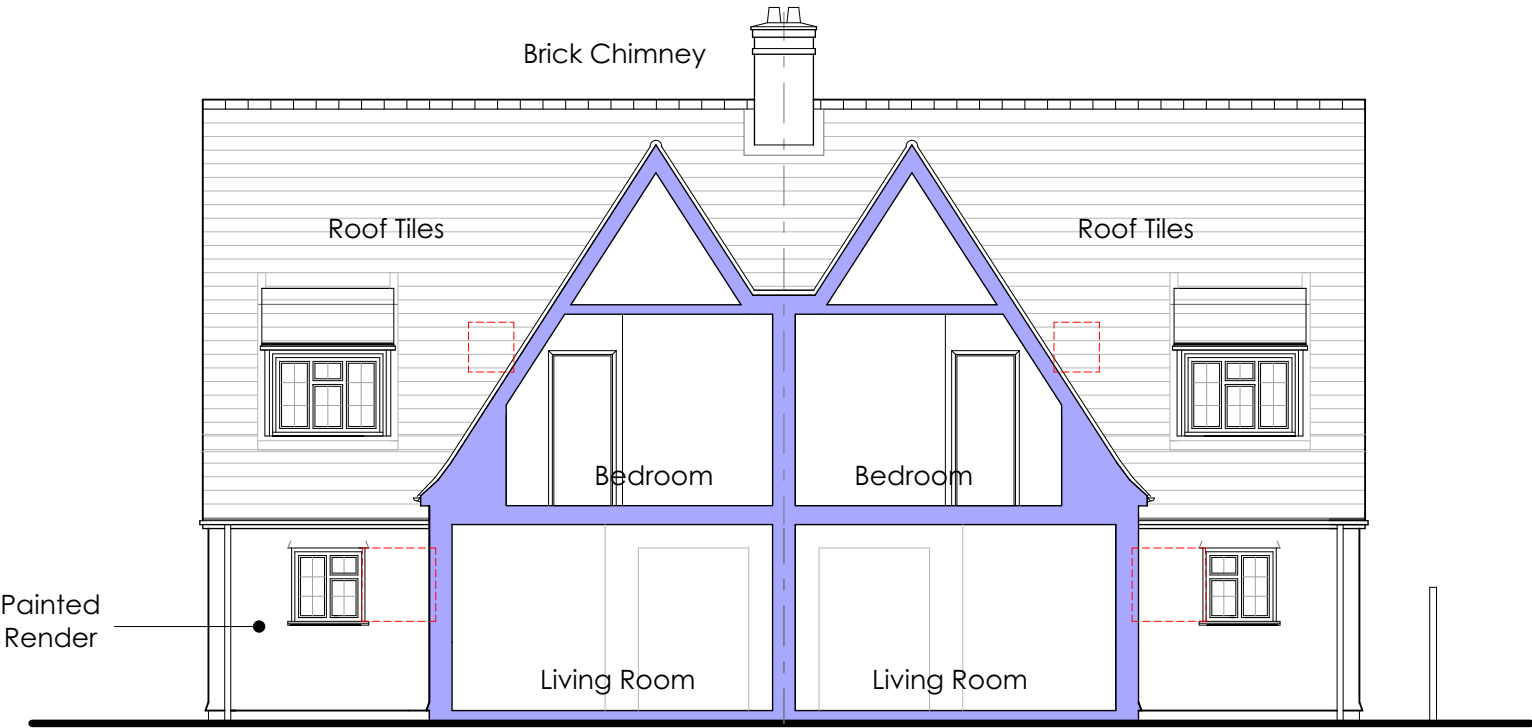


Section C-C

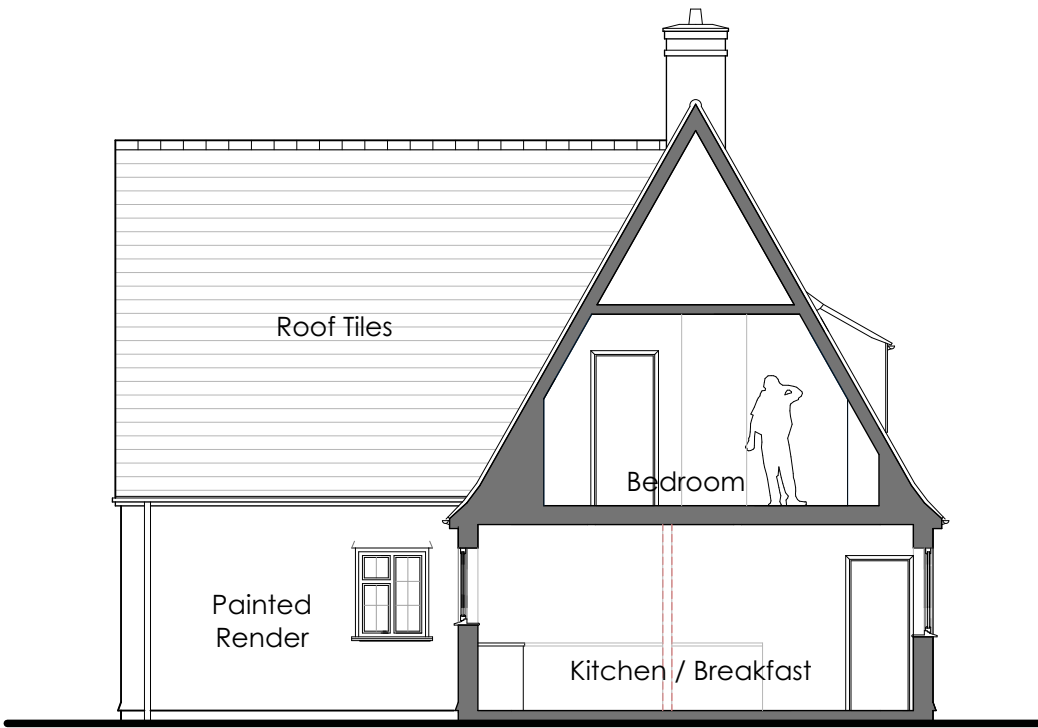

Section B-B

Proposed Sections 1:100 @ A1

 

Legend

- Existing walls
- Existing walls removed
- Proposed new walls

Rev	Date	Notes
This document is the copyright work of Key Land Estates Architecture Ltd. Unless formally assigned in writing		
 Key Land Estates ARCHITECTURE		
52 Brook Street Tring - Hertfordshire HP23 5EF T: +44(0)7968 031139 pburman@keylandestates.co.uk www.keylandestates.co.uk		
Project 35 & 36 Green Walk Ruislip HA4 8NL		
for Ruislip Manor Cottage Society		
Drawing Title Proposed Elevations & Sections		
Status PLANNING		
Scale 1:100 @ A1 - 1:200 @ A3		Date 13/10/2022
Job No KA2230	Drawing No KA2230 - 0105	Revision