

Notes

Please refer to Schedule of Works document alongside drawings

- FF

B


O

FP
- Fridge Freezer

Boiler

Oven

Fireplace

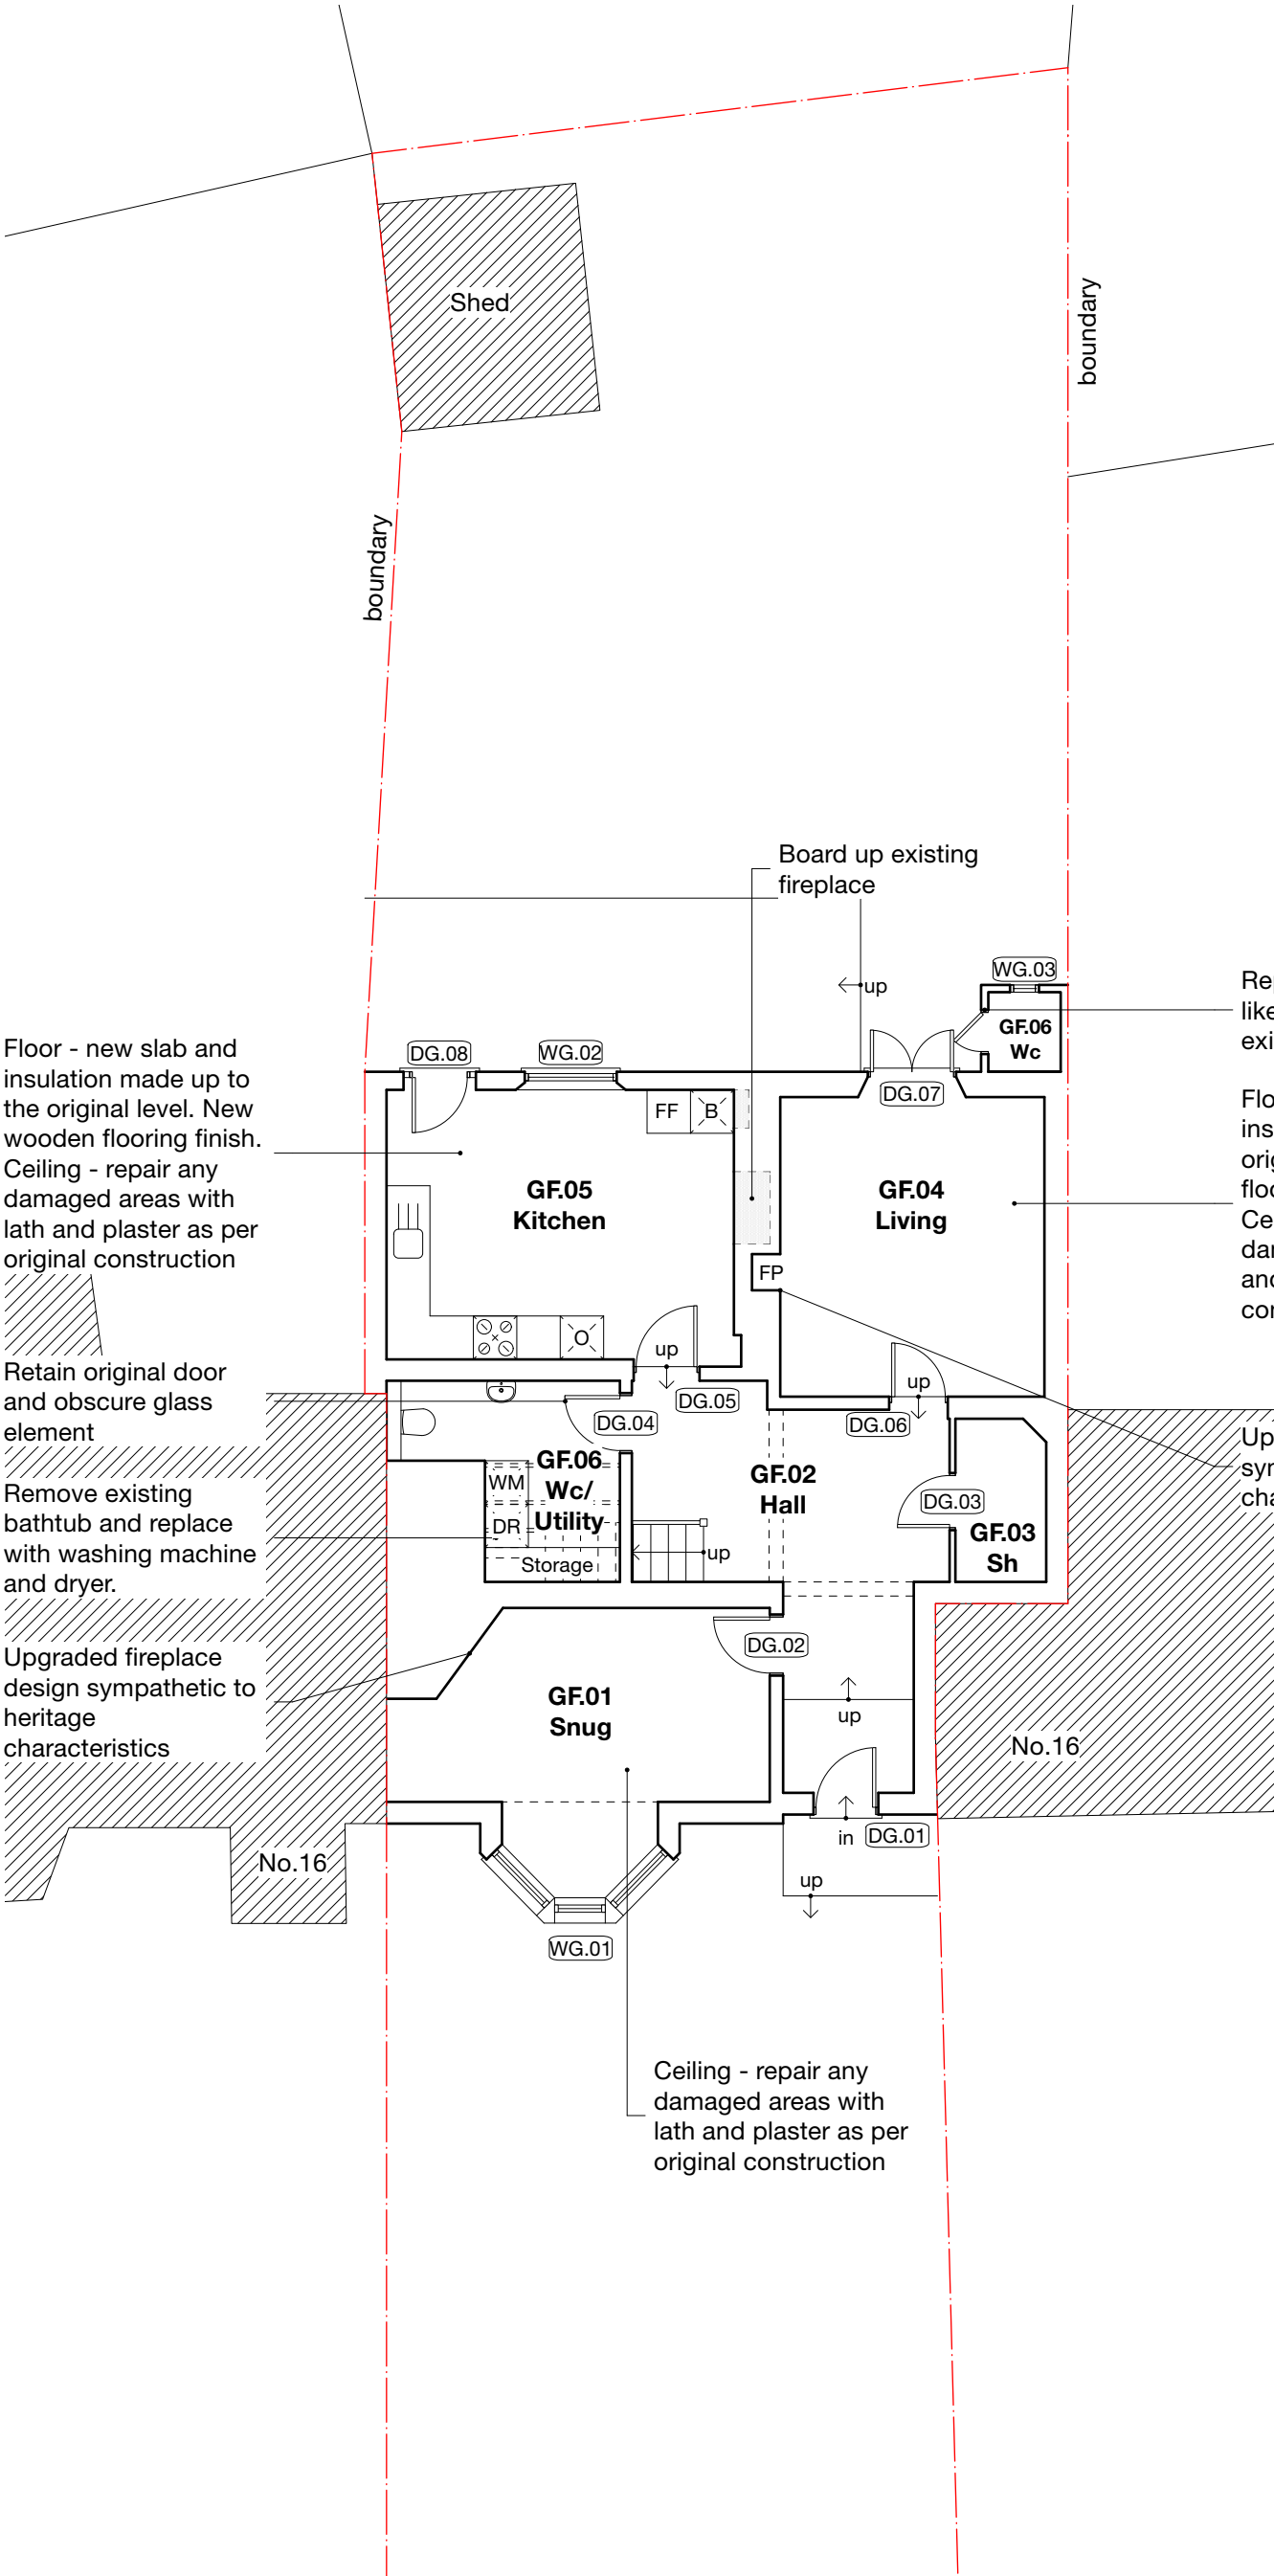

-	-	-	-	-
Revision notes				



www.masonwoodgroup.co.uk
gc@masonwoodgroup.co.uk
020 7118 5040

client
Mr Sachin Bhandare

project
270 High Street, Harlington,
Hayes UB3 5DD

drawing
PROPOSED GROUND FLOOR PLAN


date
Oct. 2022
work stage
3

scale
1:100 at A3
drawing no
C01

project no
2022.043
revision
-

Notes

Please refer to Schedule of Works document alongside drawings

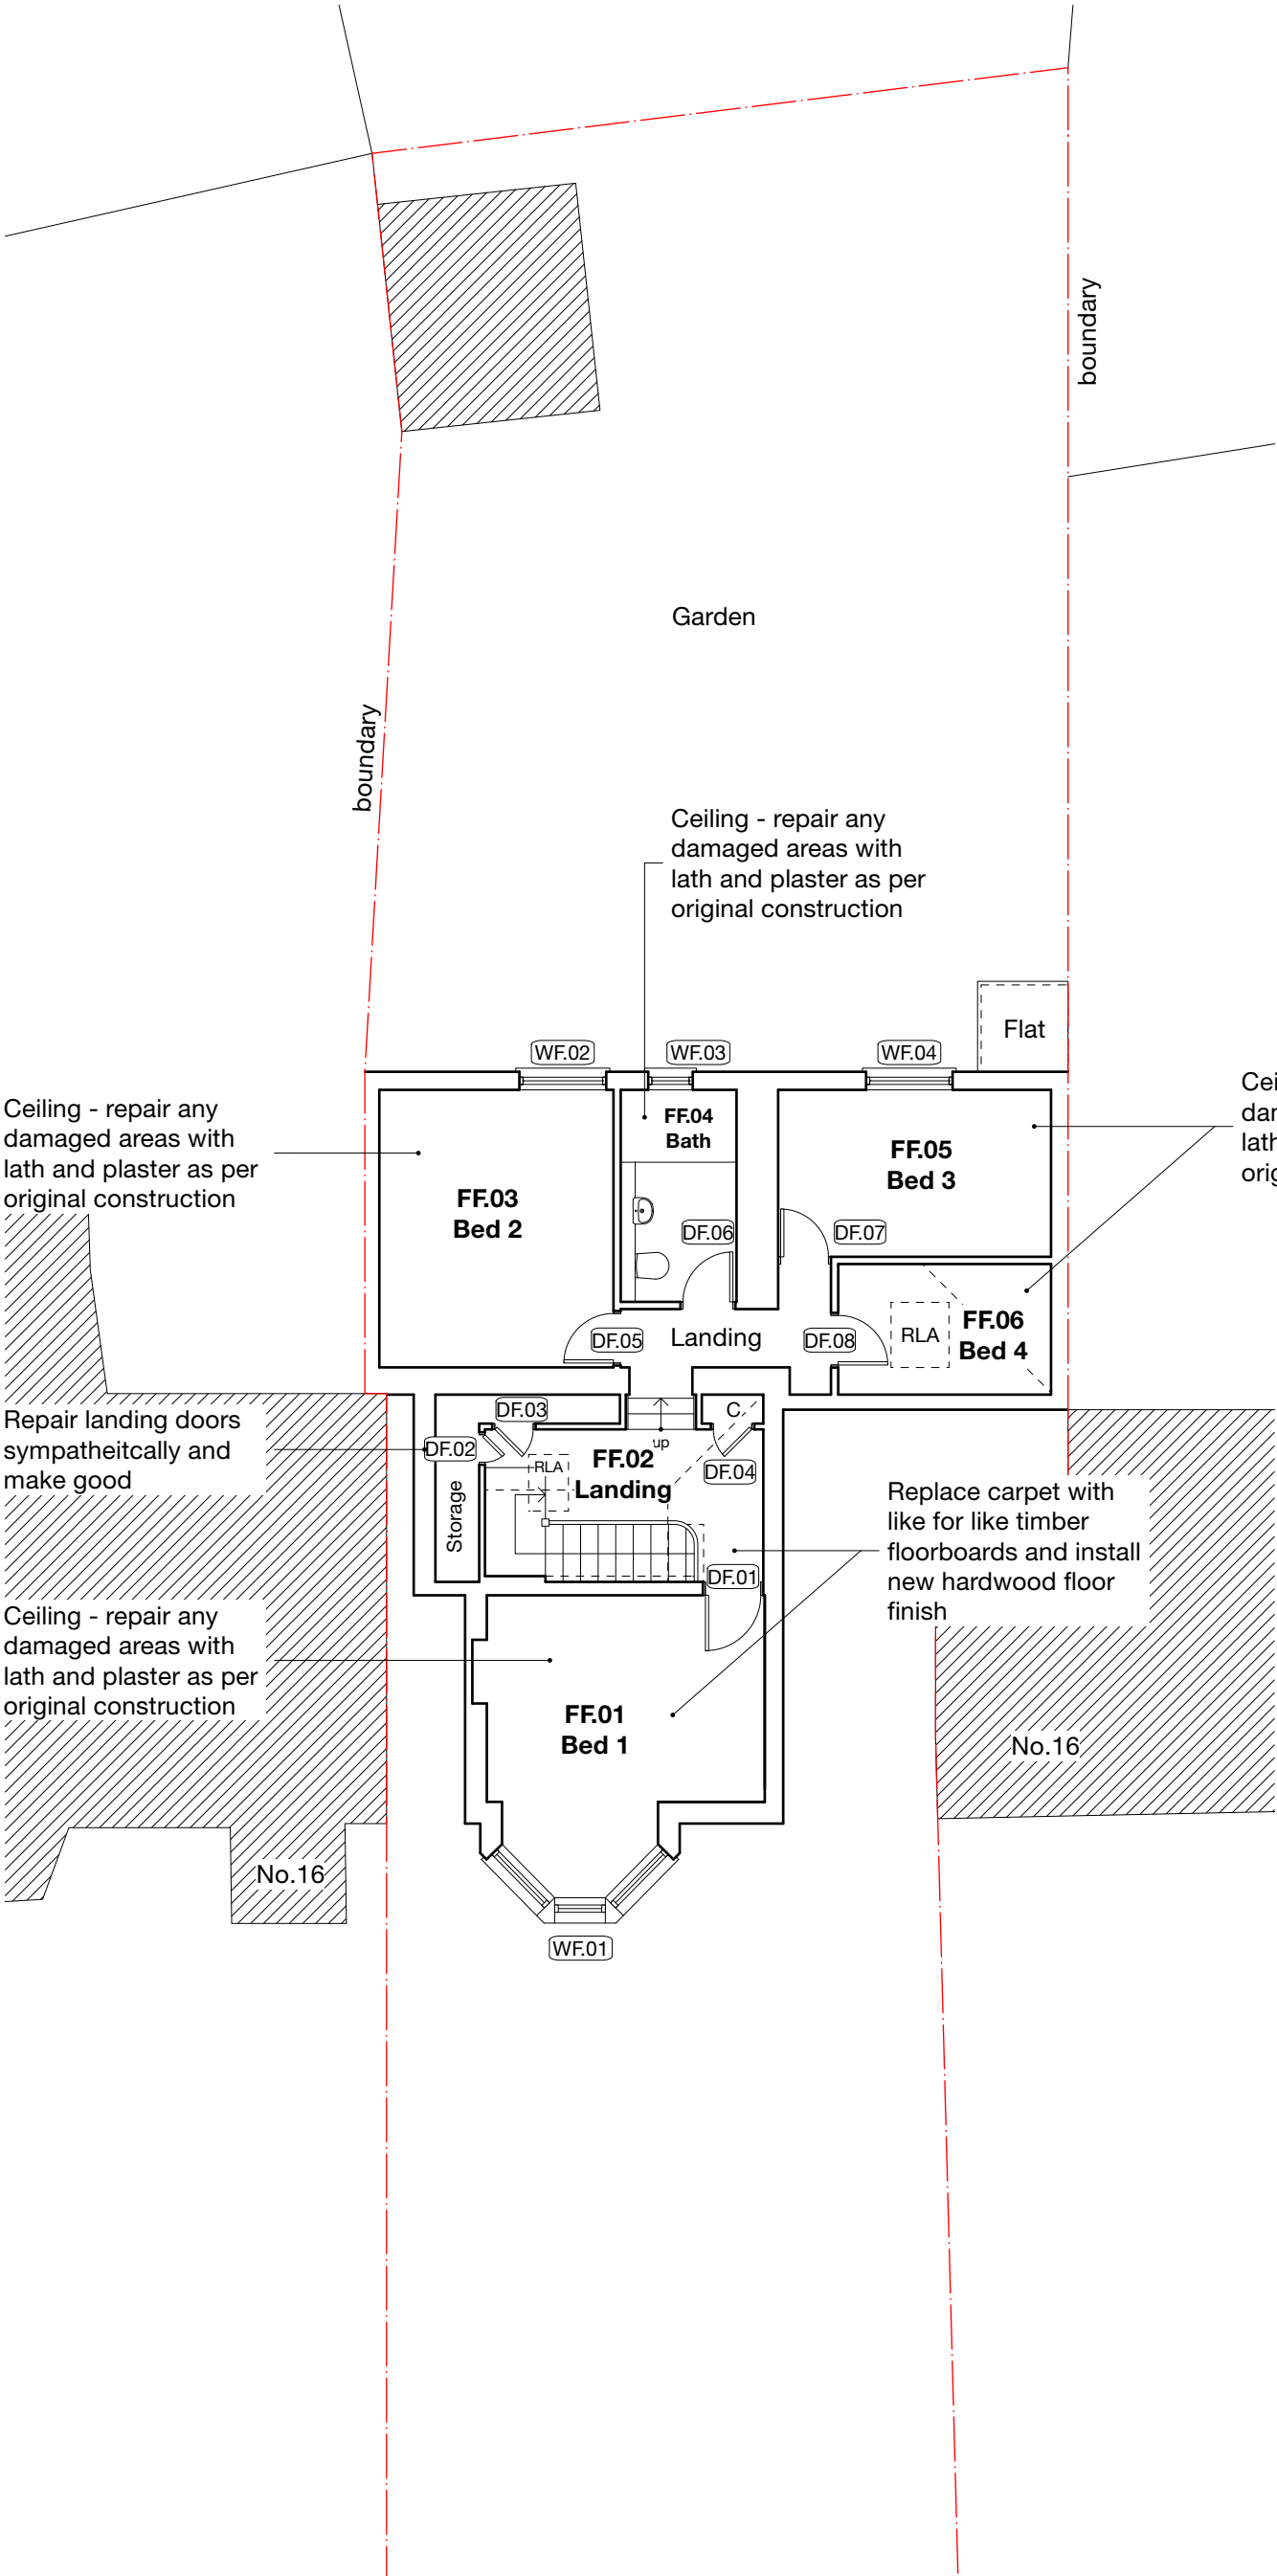

A	18/10/2022	MH	Further information added
Revision notes			



MASONWOOD
DESIGN

www.masonwoodgroup.co.uk
gc@masonwoodgroup.co.uk
020 7118 5040

client
Mr Sachin Bhandare

project
270 High Street, Harlington,
Hayes UB3 5DD

drawing
PROPOSED FIRST FLOOR PLAN

date
Oct. 2022

work stage
3


scale
1:100 at A3

drawing no
C02

project no
2022.043

revision
A



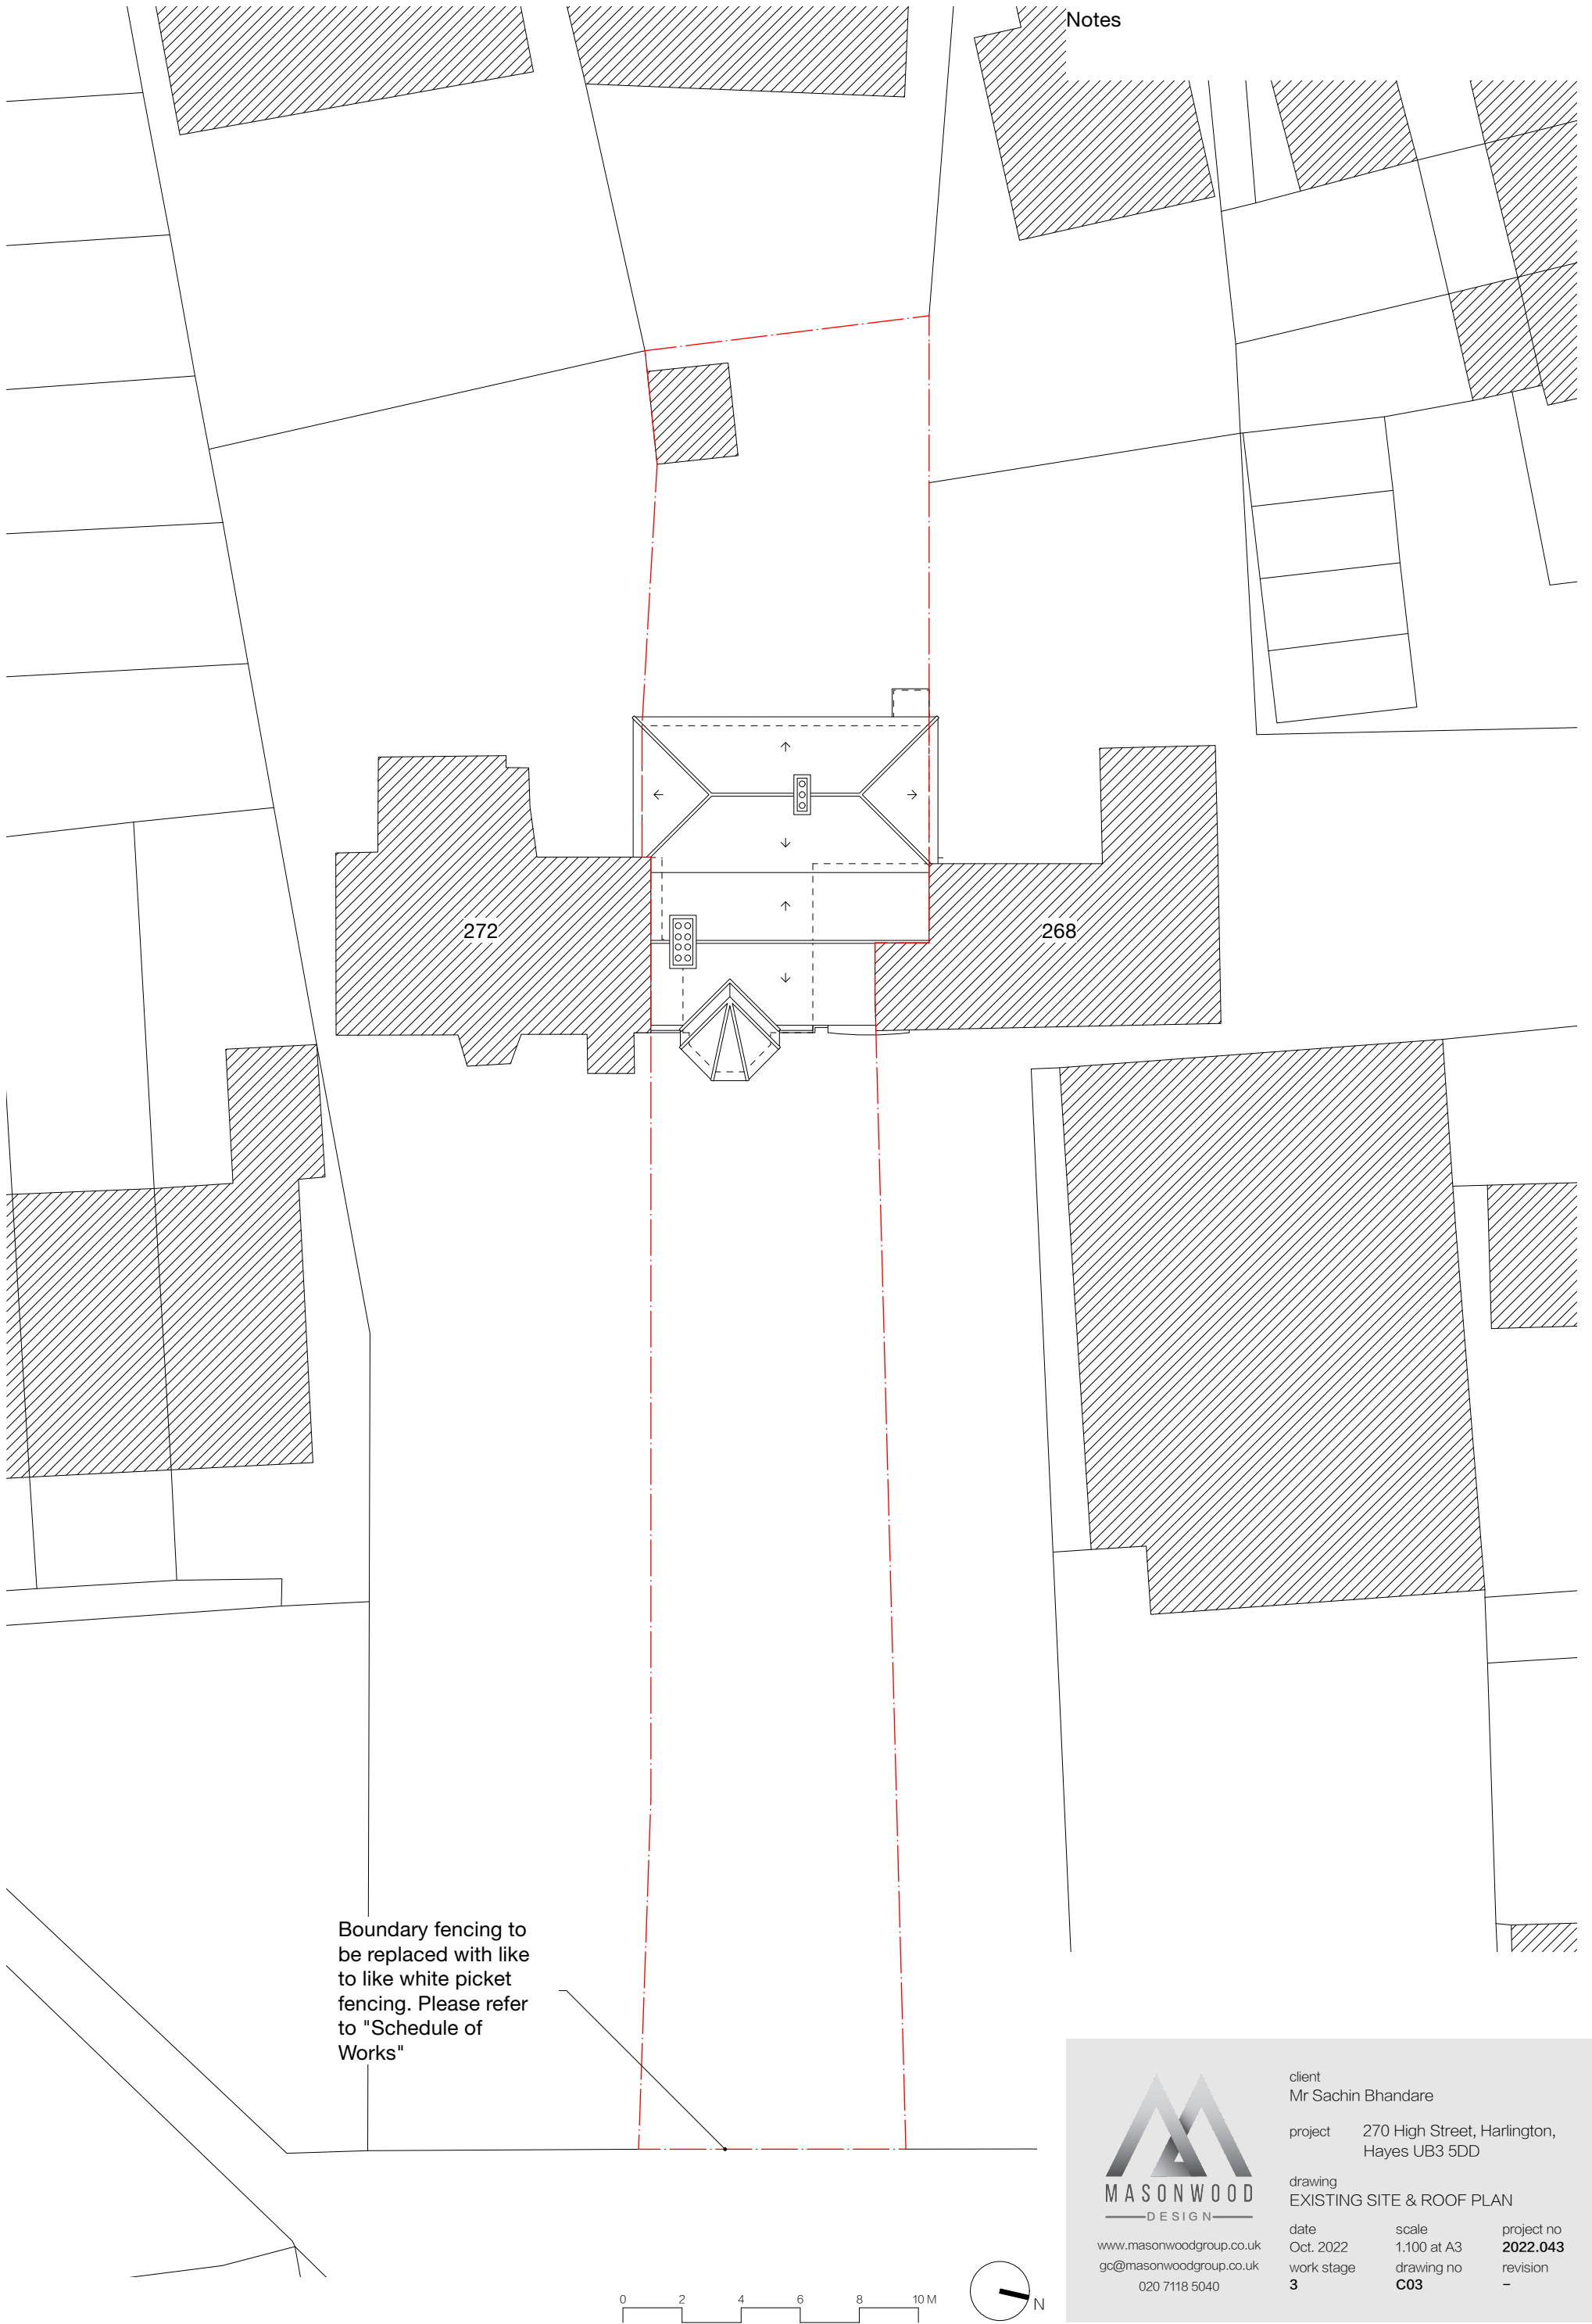

www.masonwoodgroup.co.uk
gc@masonwoodgroup.co.uk
020 7118 5040

client
Mr Sachin Bhandare

project
270 High Street, Harlington,
Hayes UB3 5DD

drawing
EXISTING SITE & ROOF PLAN

date
Oct. 2022

work stage
3

scale
1:100 at A3

drawing no
C03

project no
2022.043

revision
-

Notes

Retain and repair all windows/doors. Please refer to Schedule of Works.




EAST
Front



WEST
Rear

-	-	-	-	-
Revision notes				





MASONWOOD
DESIGN

www.masonwoodgroup.co.uk
gc@masonwoodgroup.co.uk
020 7118 5040

client
Mr Sachin Bhandare

project
270 High Street, Harlington,
Hayes UB3 5DD

drawing
PROPOSED ELEVATIONS

date Oct. 2022	scale 1:100 at A3	project no 2022.043
work stage 3	drawing no C04	revision -