


Notes


©Crown Copyright and database rights 2020 OS Licence no. 100019980

Site Area: 506.32m²

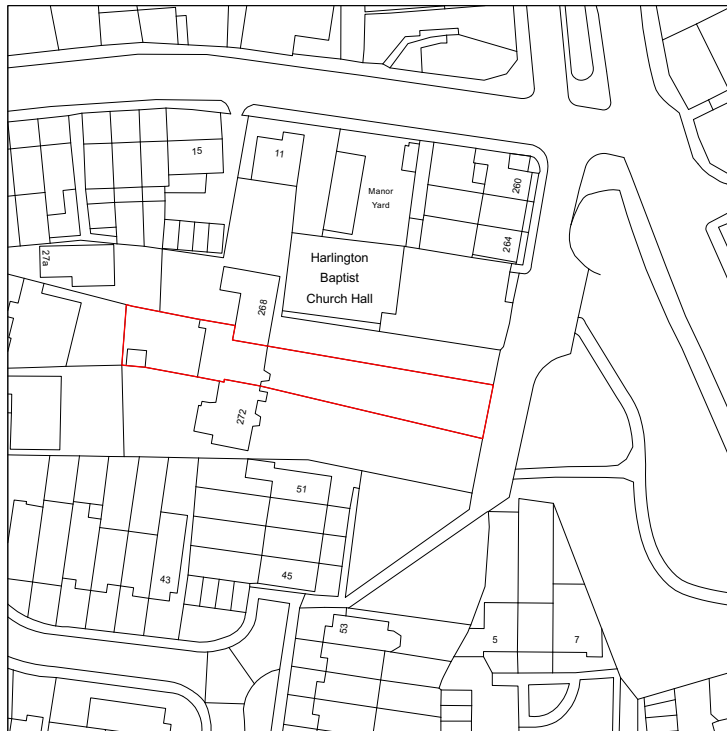

-	-	-	-	-
Revision notes				

0 10 20 30 40 50 M

 

www.masonwoodgroup.co.uk
gc@masonwoodgroup.co.uk
020 7118 5040

client
Mr Sachin Bhandare

project 270 High Street, Harlington,
Hayes UB3 5DD


drawing
SITE LOCATION PLAN

date
July. 2022
work stage
1

scale
1:1250 at A4
drawing no
S01

project no
2022.043
revision
-

2465	Ceiling height
CH	Cill height
WH	Window height
C	Cupboard
FP	Fireplace

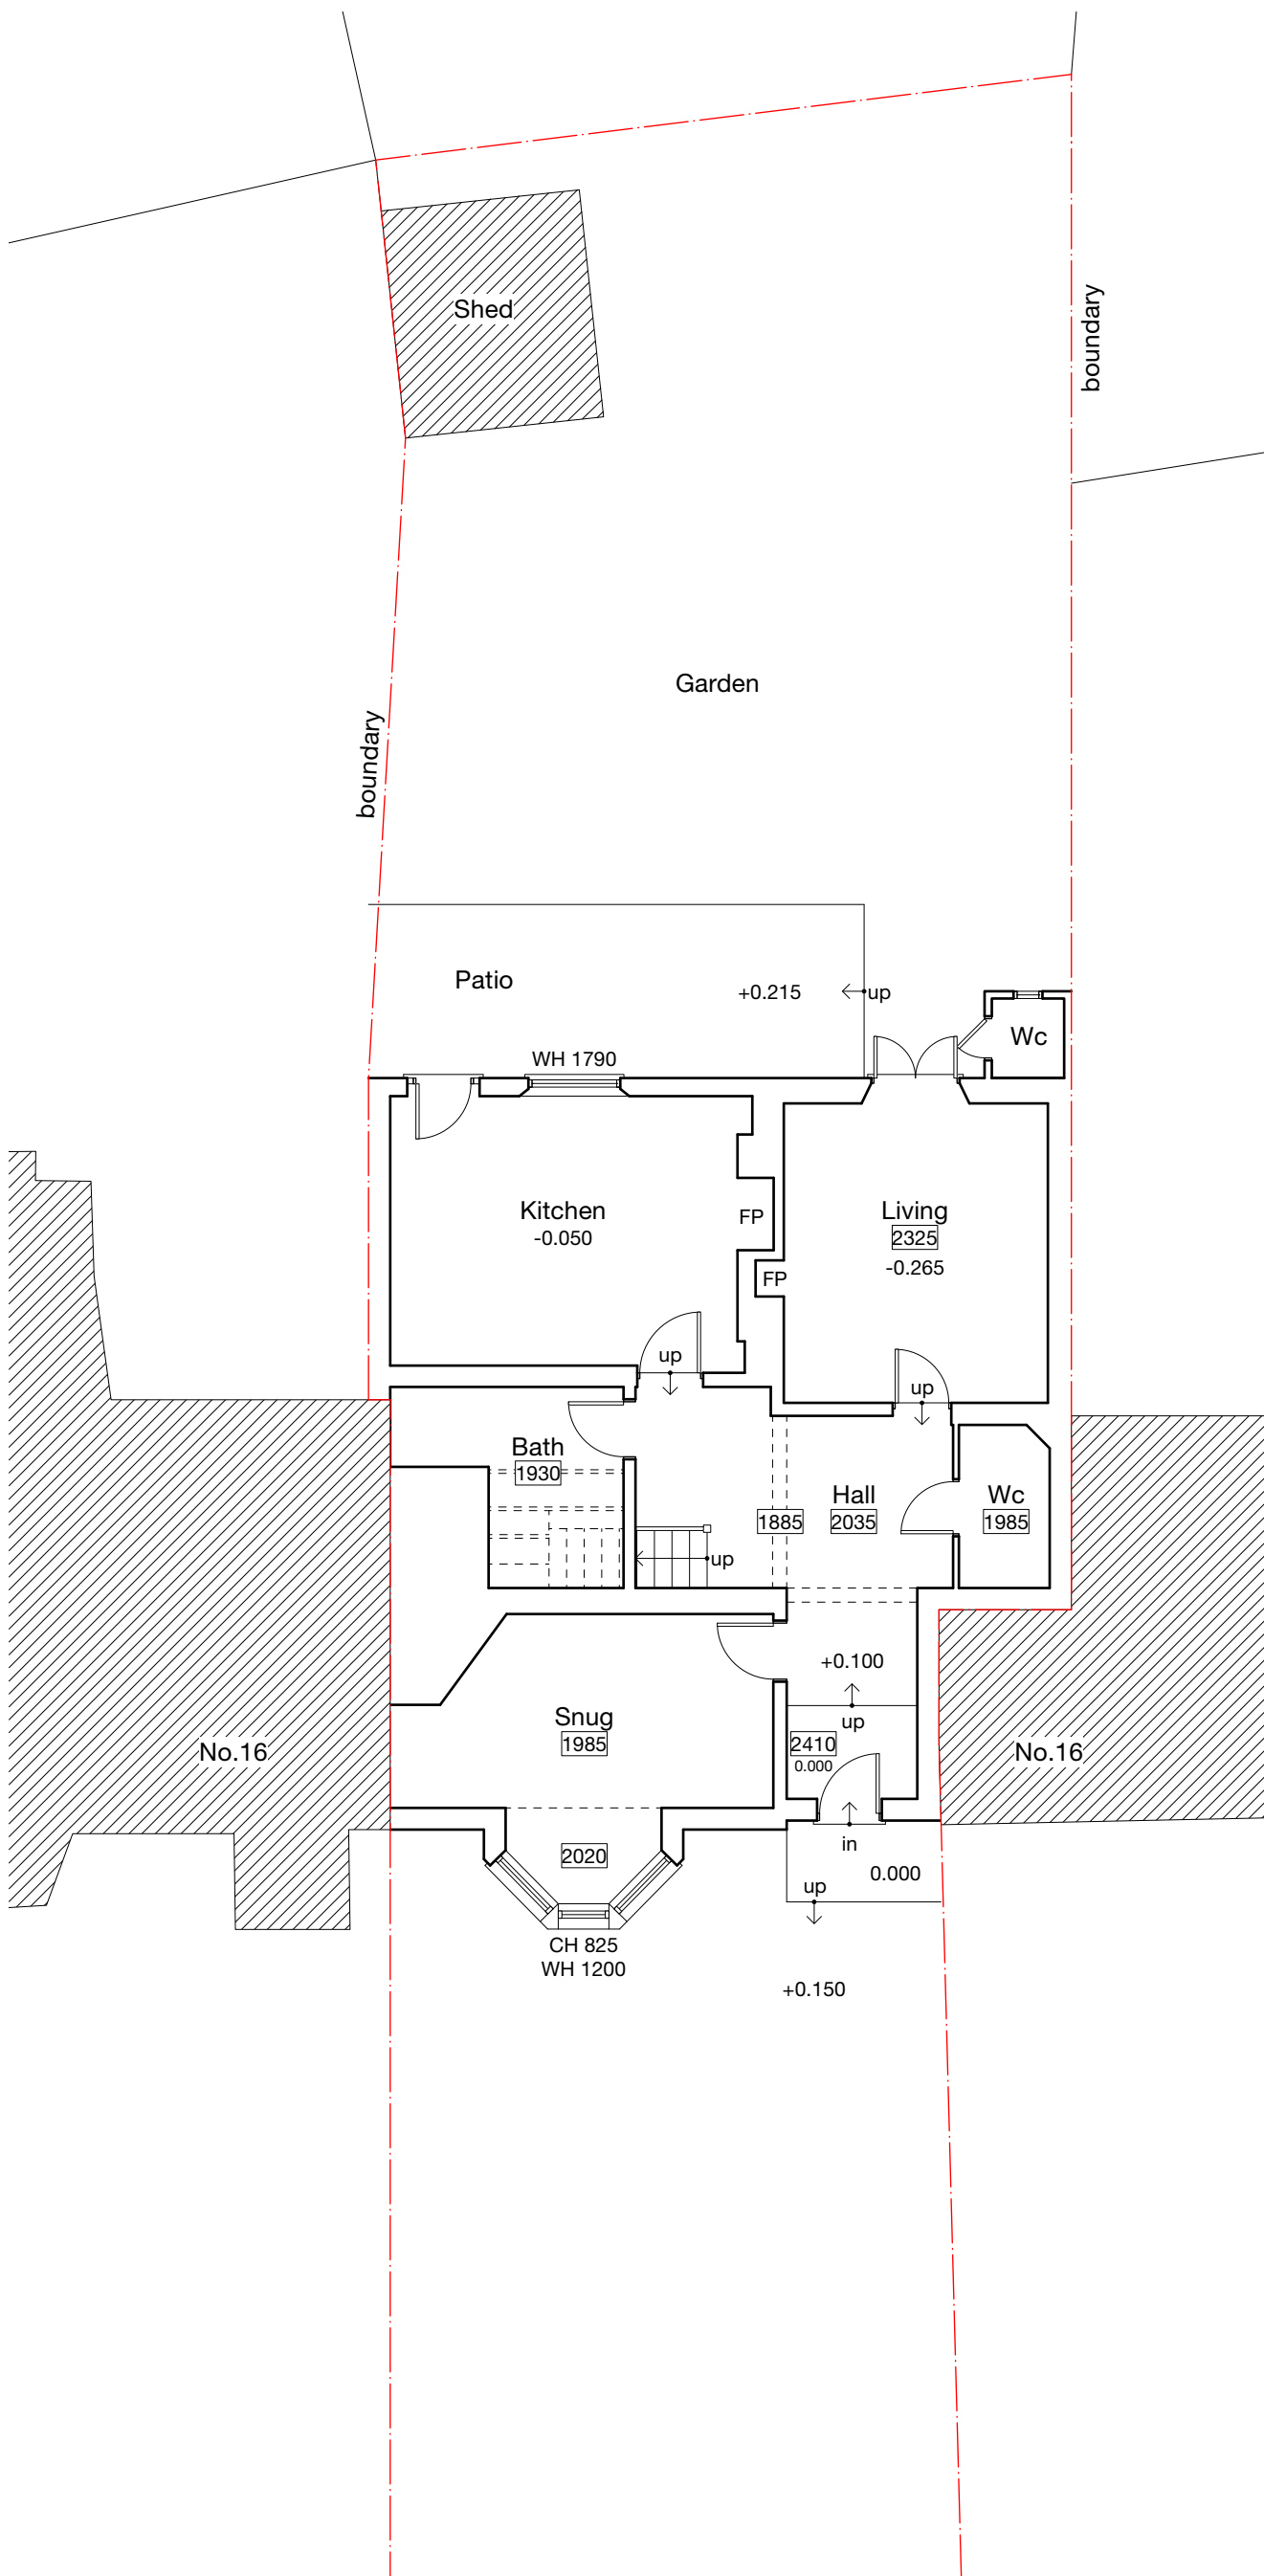

Revision notes



www.masonwoodgroup.co.uk
gc@masonwoodgroup.co.uk
020 7118 5040

client
Mr Sachin Bhandare

project 270 High Street, Harlington,
 Hayes UB3 5DD

drawing
EXISTING GROUND FLOOR PLAN

date	scale	project no
July, 2022	1:100 at A3	2022.043
work stage	drawing no	revision
1	S02	-



Notes

- 2465

CH

WH

C


RLA
- Ceiling height

Cill height


Window height

Cupboard

Roof light above

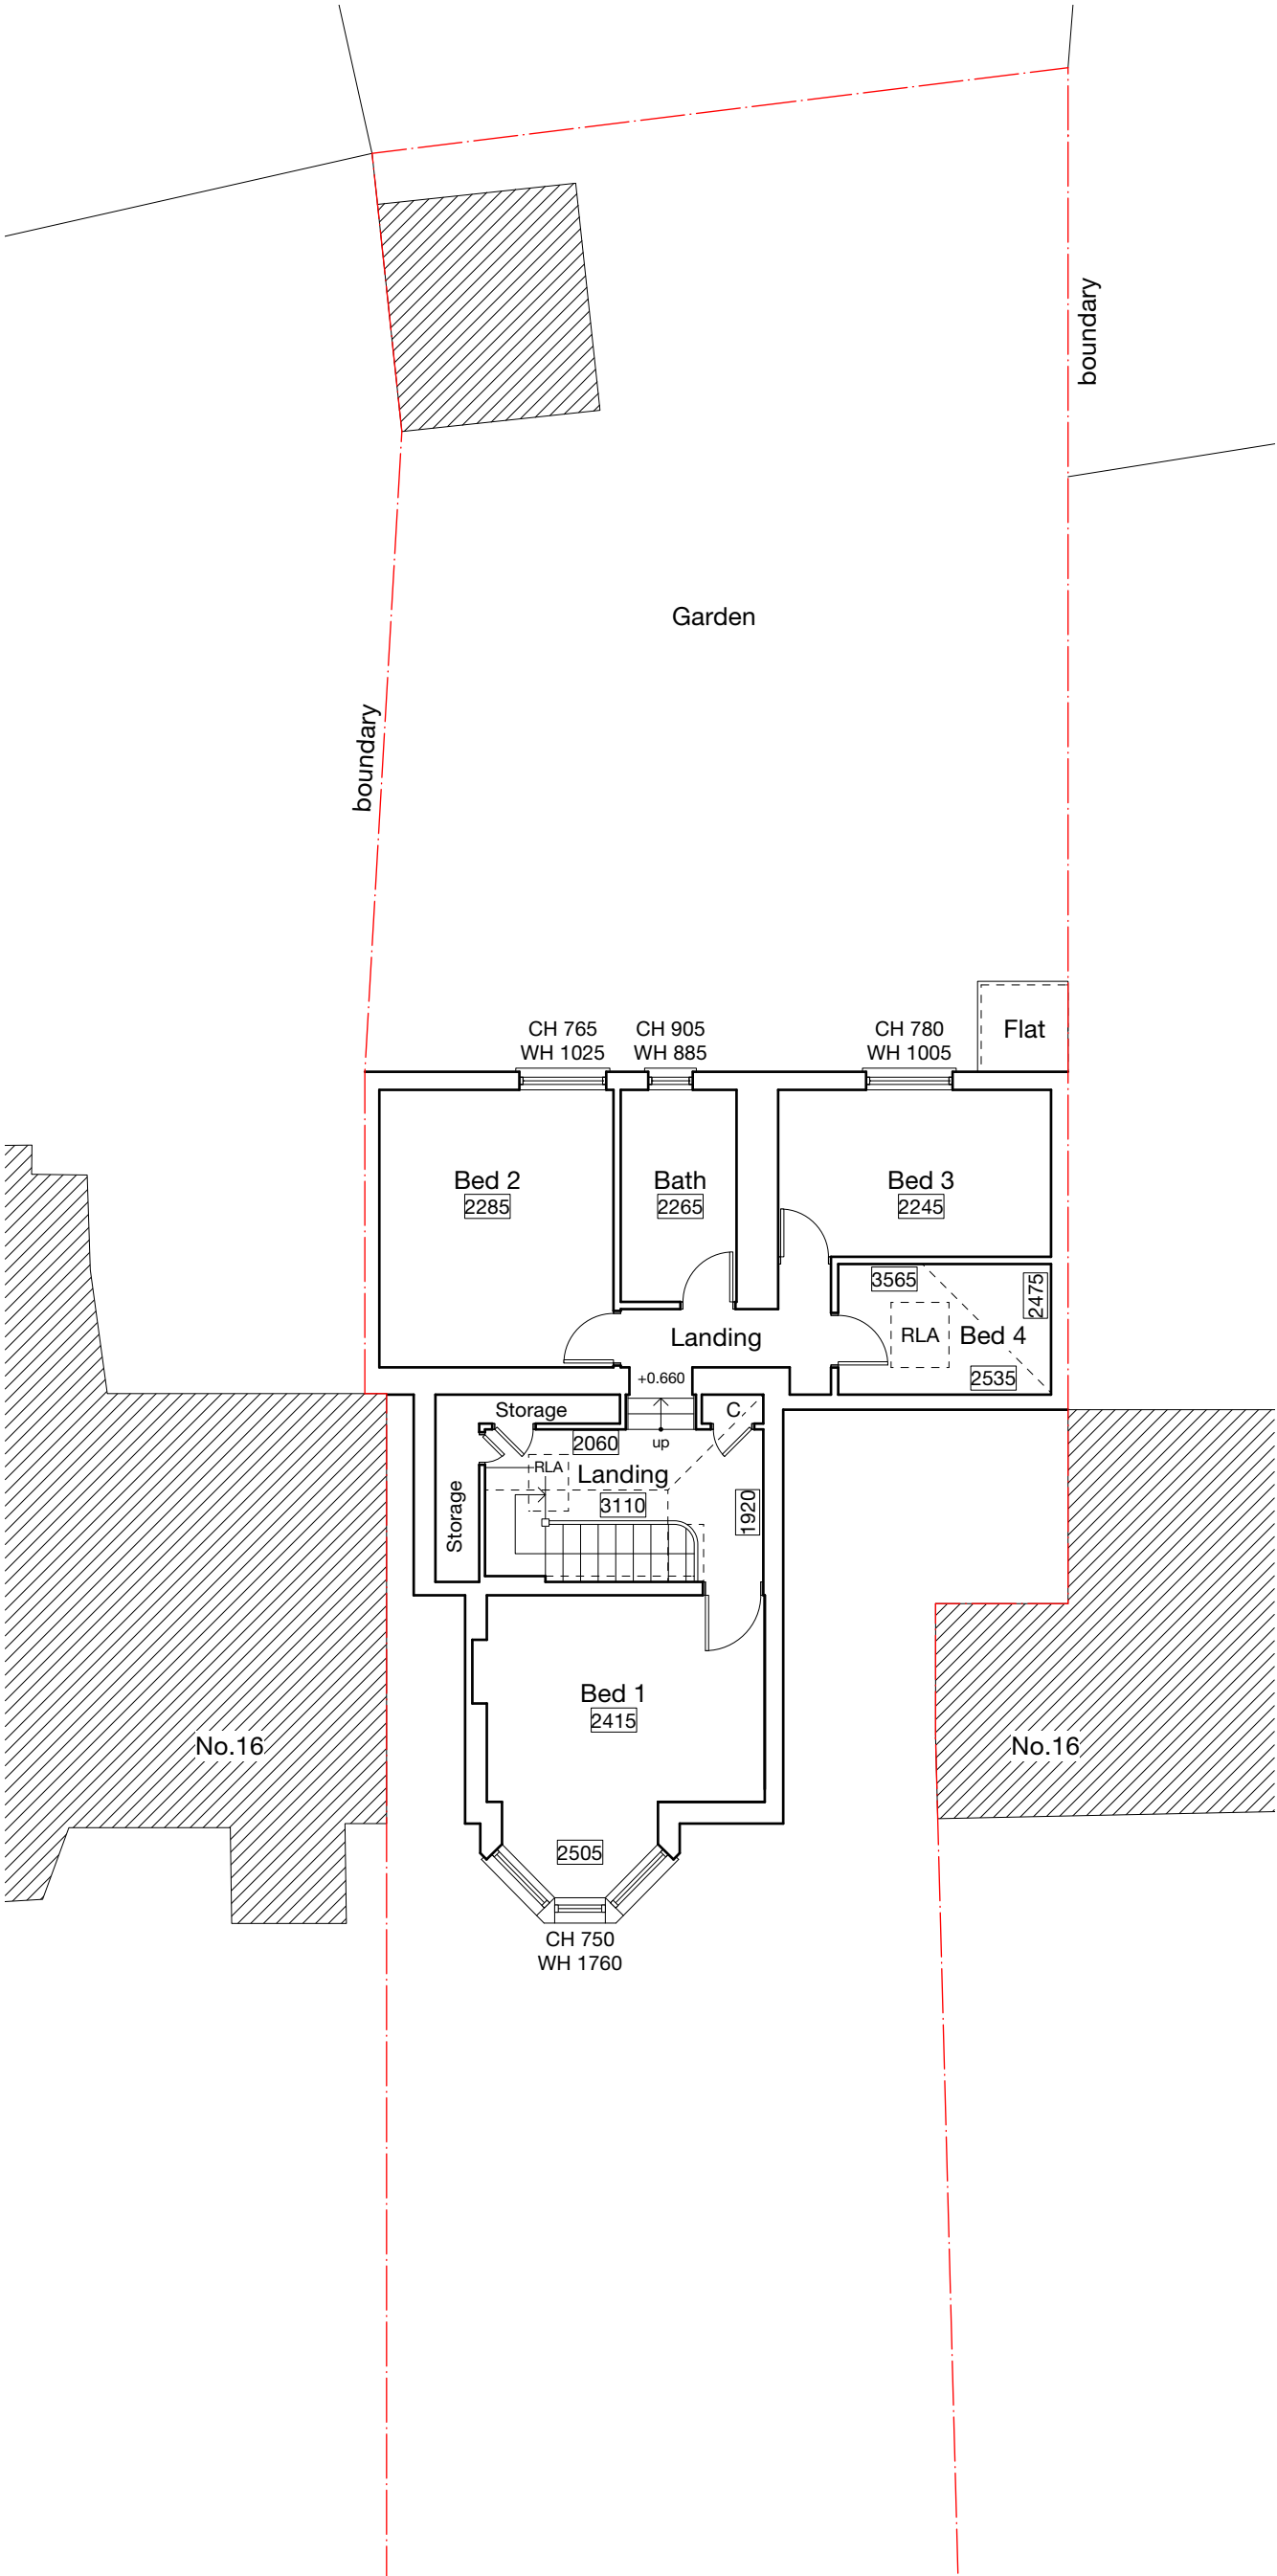

-	-	-	-	-
Revision notes				

 

www.masonwoodgroup.co.uk
gc@masonwoodgroup.co.uk
020 7118 5040

client

Mr Sachin Bhandare

project

270 High Street, Harlington,
Hayes UB3 5DD

drawing

EXISTING FIRST FLOOR PLAN

date

July, 2022

scale

1:100 at A3

work stage

1

project no


2022.043

revision

-

drawing no

S03

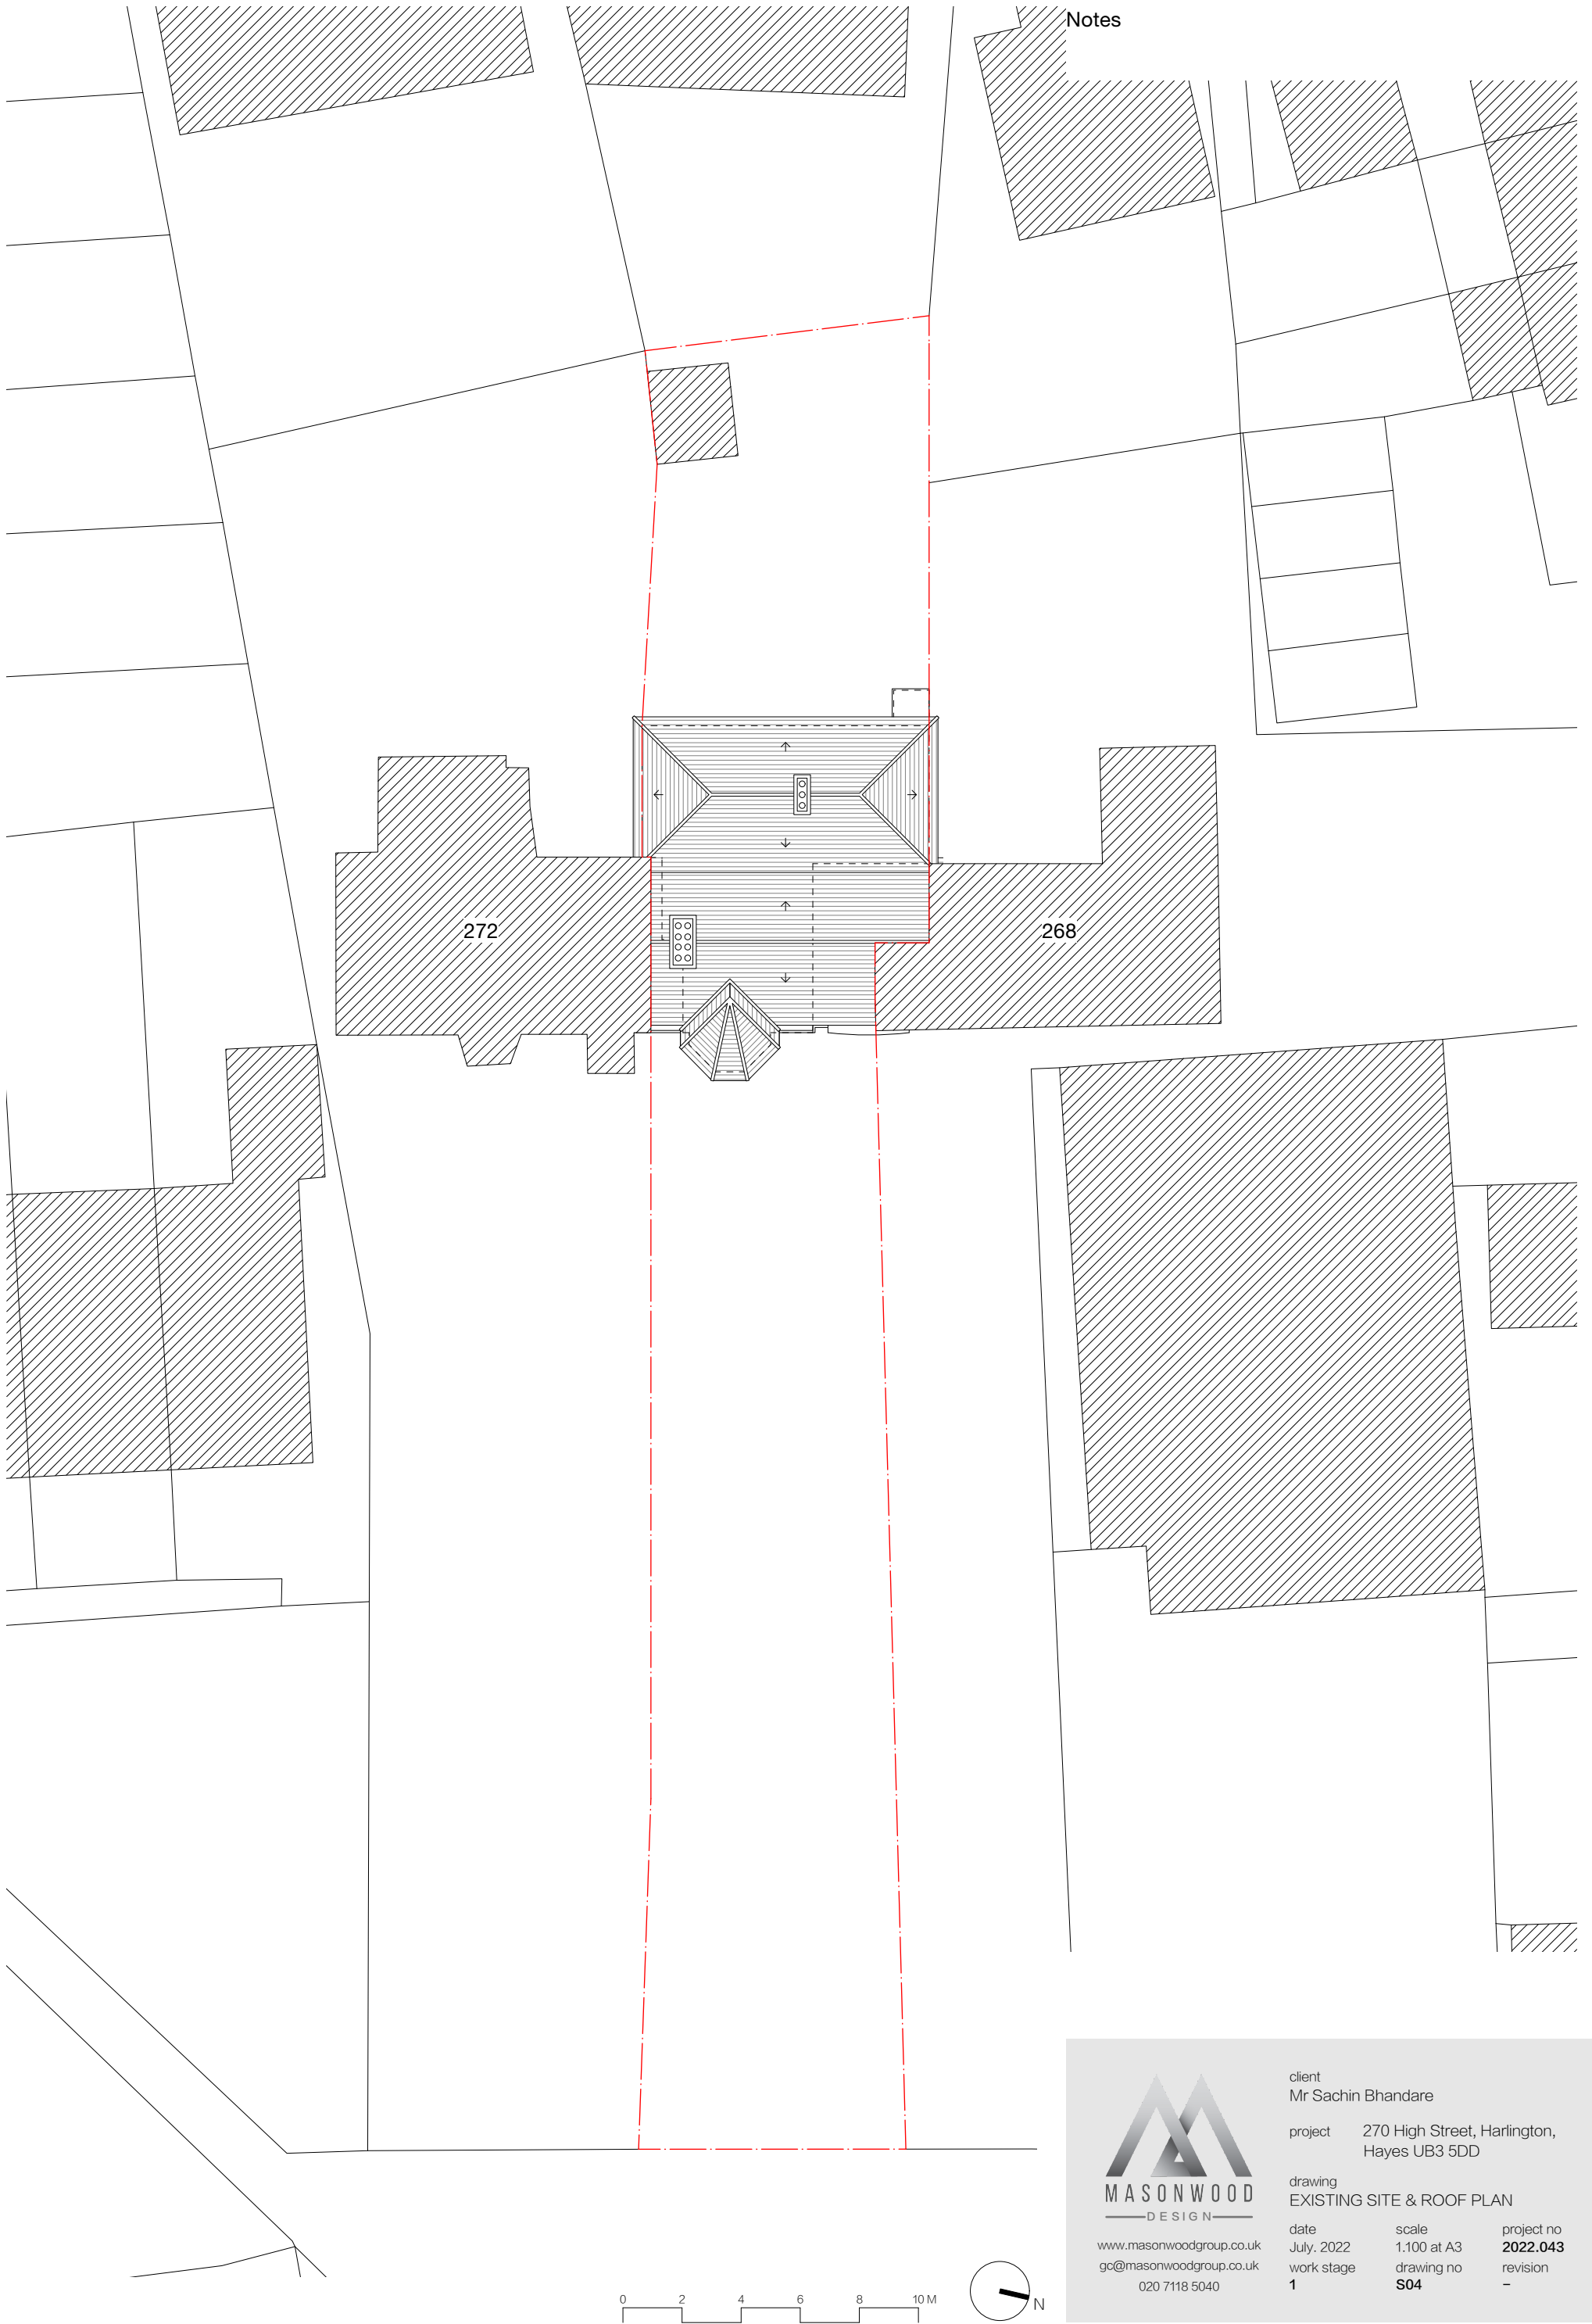

www.masonwoodgroup.co.uk
gc@masonwoodgroup.co.uk
020 7118 5040

client
Mr Sachin Bhandare

project 270 High Street, Harlington,
Hayes UB3 5DD

drawing
EXISTING SITE & ROOF PLAN

date
July, 2022
work stage
1

scale
1:100 at A3
drawing no
S04

project no
2022.043
revision
-



EAST
Front



WEST
Rear

-	-	-	-	-
Revision notes				





MASONWOOD
DESIGN

client
Mr Sachin Bhandare

project
270 High Street, Harlington,
Hayes UB3 5DD

drawing
EXISTING ELEVATIONS

date July. 2022	scale 1:100 at A3	project no 2022.043
work stage 1	drawing no S05	revision -

www.masonwoodgroup.co.uk
gc@masonwoodgroup.co.uk
020 7118 5040