



Location plan
Scale 1:1250




PROPOSED LEFT SIDE ELEVATION

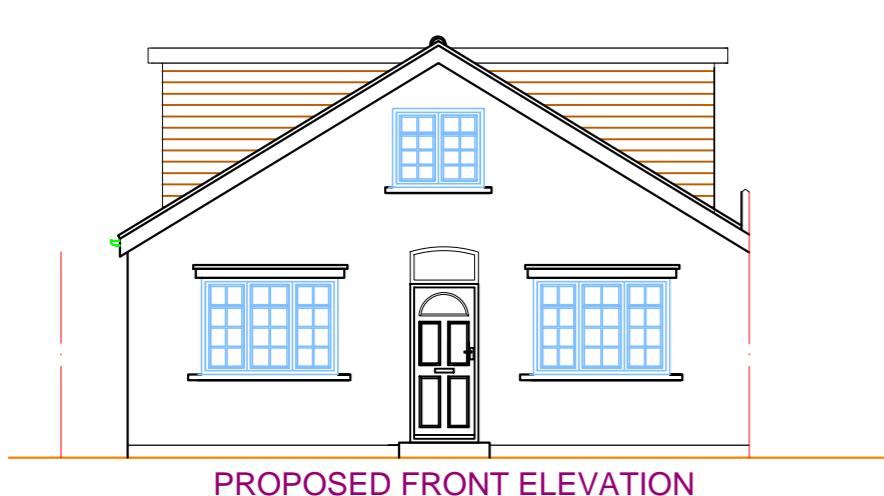


PROPOSED FRONT ELEVATION

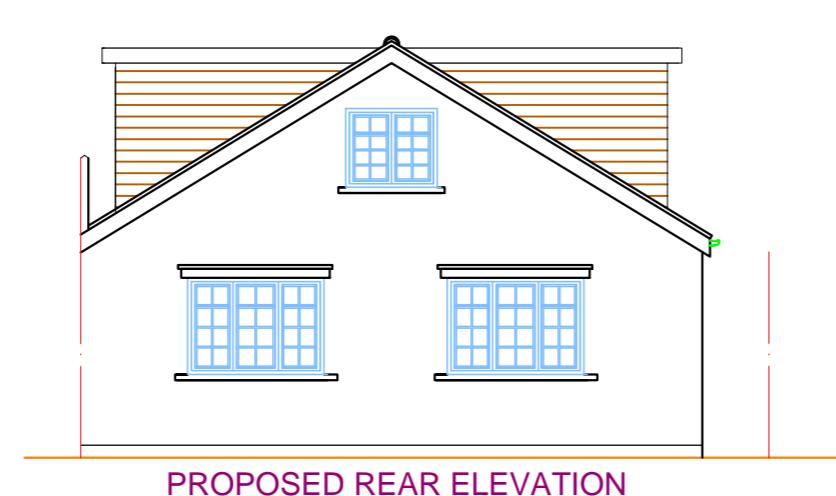


PROPOSED REAR ELEVATION

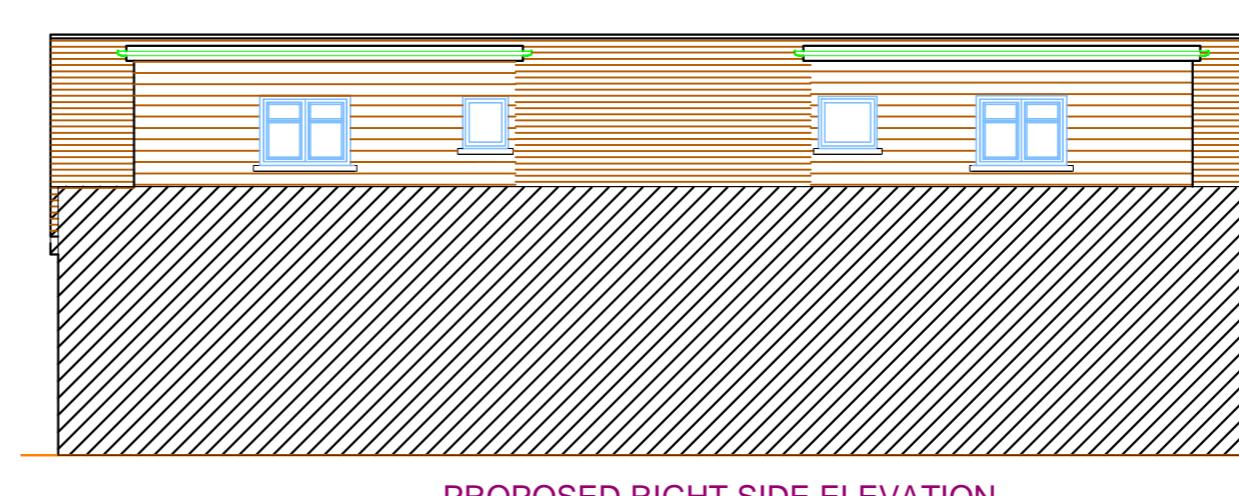

PROPOSED RIGHT SIDE ELEVATION

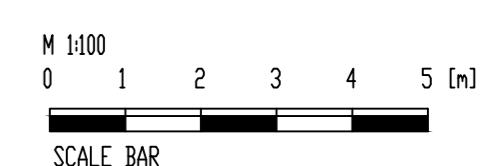

PROPOSED FIRST FLOOR PLAN

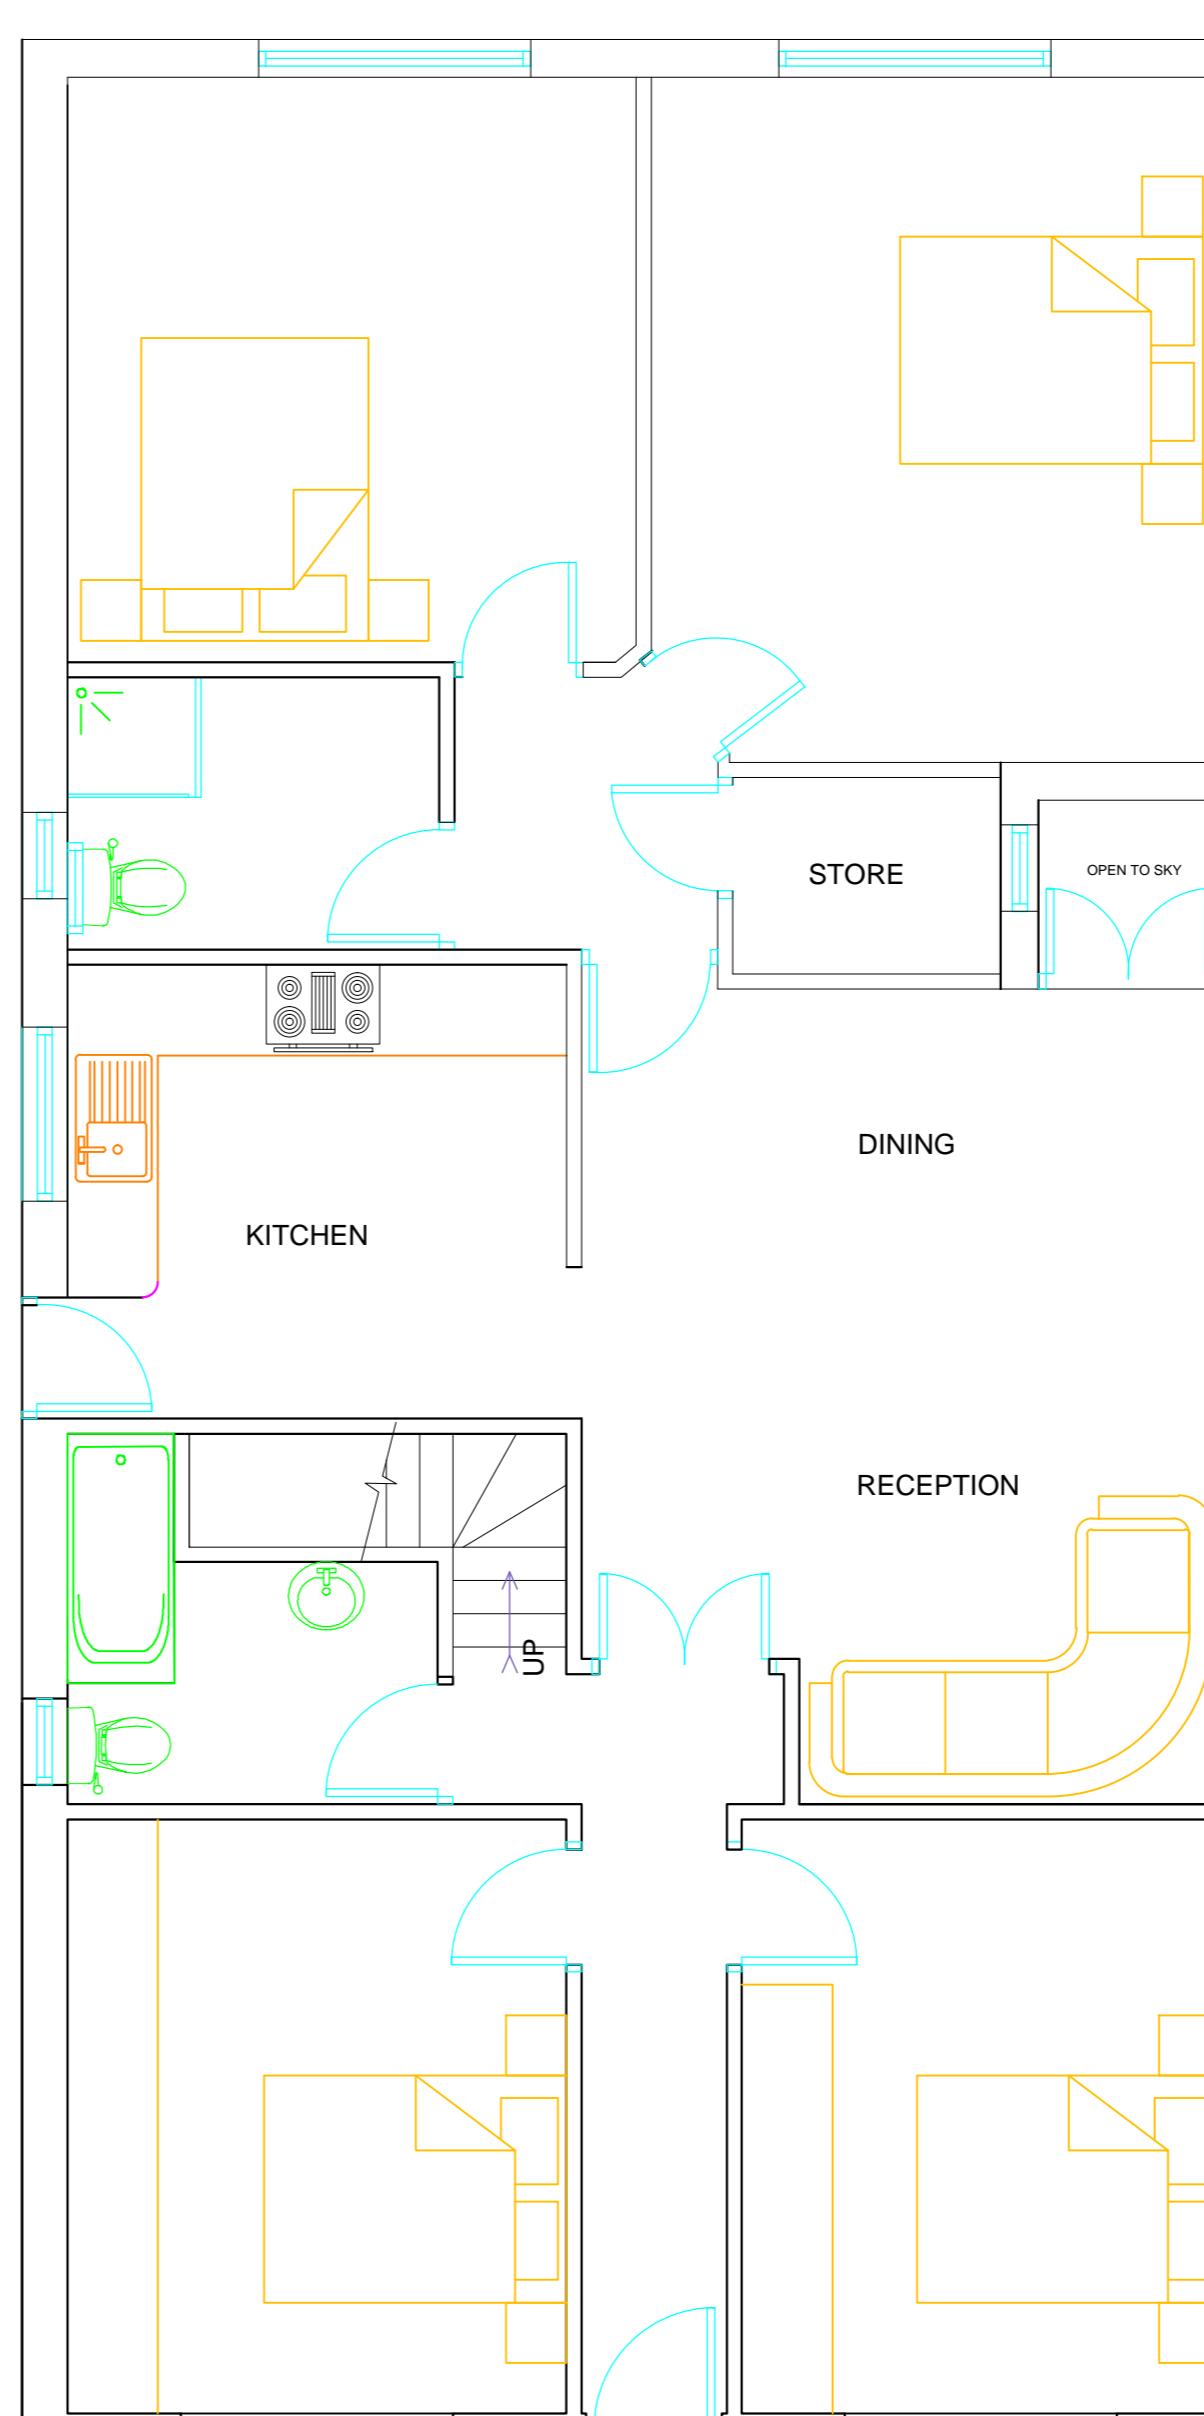

PROPOSED GROUND FLOOR PLAN

Title: PROPOSED TO DEMOLISH THE EXISTING BANGALOW HOUSE AND
RE-BUILD A NEW BANGALOW

Scale: 1:200, 1:1250 **Drawn by:** T.R **Date:** 09/02/2023

Drawing No : PAA/0223

Revision No :

Drawing Size : A1

Client : MR KAMAL JEET SINGH
36 MICAWBER AVENUE
HILLINGDON, UXBRIDGE
UB8 3NY

R. T. RAJAH
TEL: 079 3076 0141
FAX: (020) 8220 5995