



Location plan
Scale 1:1250




REAR SIDE PHOTO WITH NEIGHBOURS' PROPERTY



FRONT SIDE PHOTO WITH NEIGHBOURS' PROPERTY




EXISTING FRONT ELEVATION

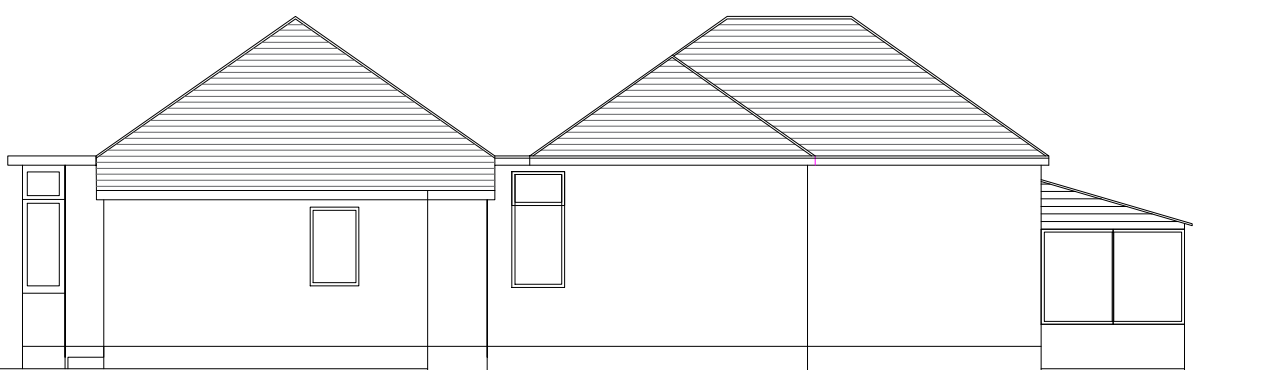


EXISTING RIGHT SIDE ELEVATION



EXISTING REAR ELEVATION

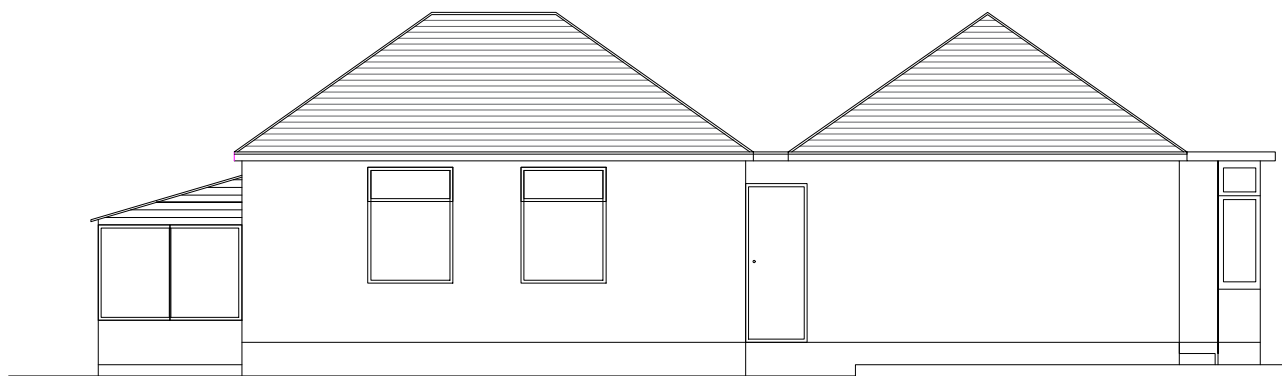


EXISTING LEFT SIDE ELEVATION

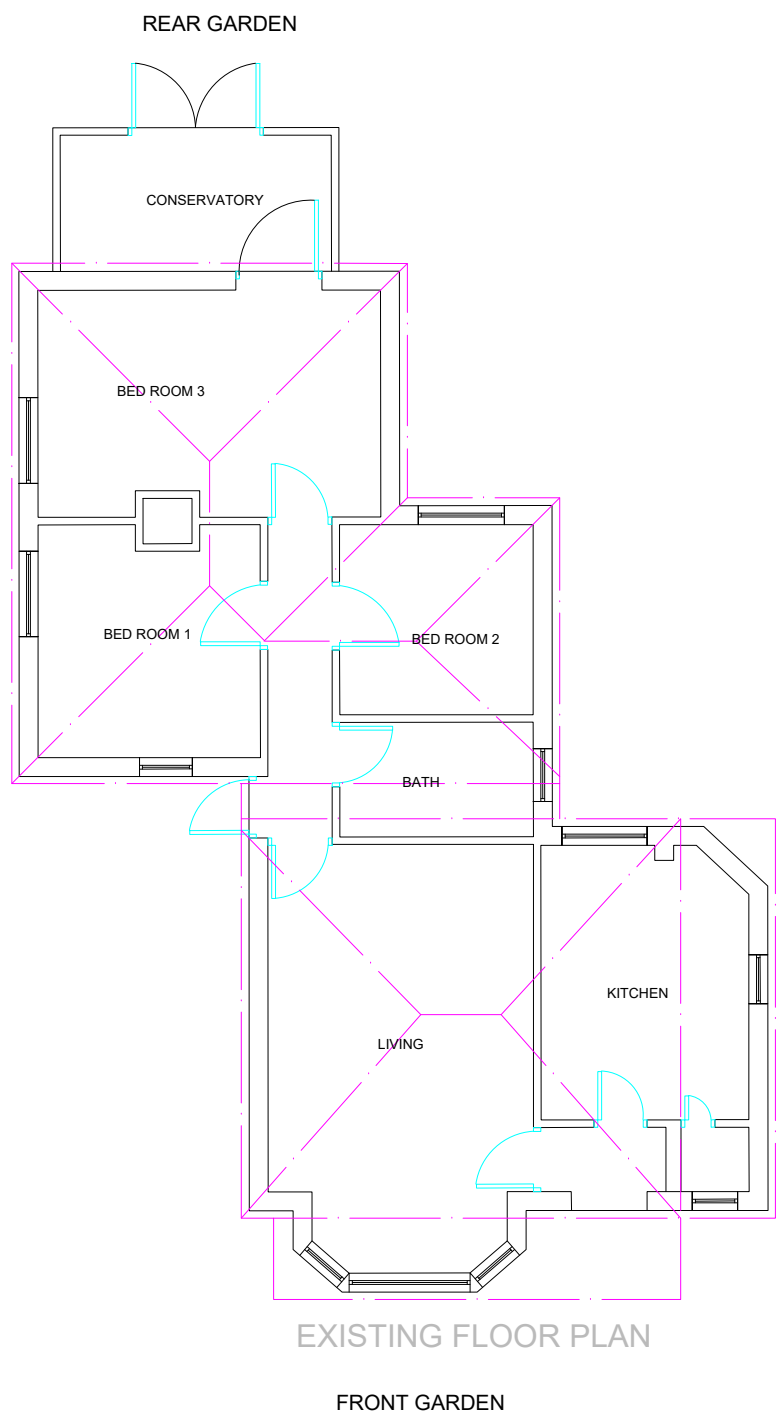

EXISTING FLOOR PLAN



REAR GARDEN PHOTO WITH NEIGHBOURS' PROPERTY

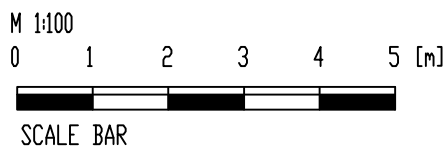

Title: PROPOSED TO DEMOLISH THE EXISTING BANGALOW HOUSE AND
RE-BUILD A NEW BANGALOW

Scale: 1:200, 1:1250 Drawn by:T.R Date: 05/10/2023

Drawing No PP/0124/2

Revision No :

Drawing Size A1

Client : MR KAMAL JEET SINGH
36 MICAWBER AVENUE
HILLINGDON, UXBRIDGE
UB8 3NY

R. T. RAJAH
TEL: 079 3076 0141
FAX: (020) 8220 5995