




A Site Plan
Scale 1:1250



B Block Plan
Scale 1:500

This drawing is copyright and must not be reproduced in any form without written consent of WD
This drawing is for planning purposes only.
Any dimensions used must therefore be verified on site and contractors / sub-contractors who follow them do so at their own risk.
NB. Any dims provided in brackets are indicative only - setting out is likely to be determined by other criteria.

No.	Amendment	Date	Int'l	PROJECT 13 Rowlheys PI West Drayton UB7 9NQ	Drawing Title Existing Location & Block Plan	Date : Nov 2022	Scale : As Indicated	Drawing No: WD-001
	WD					A3		

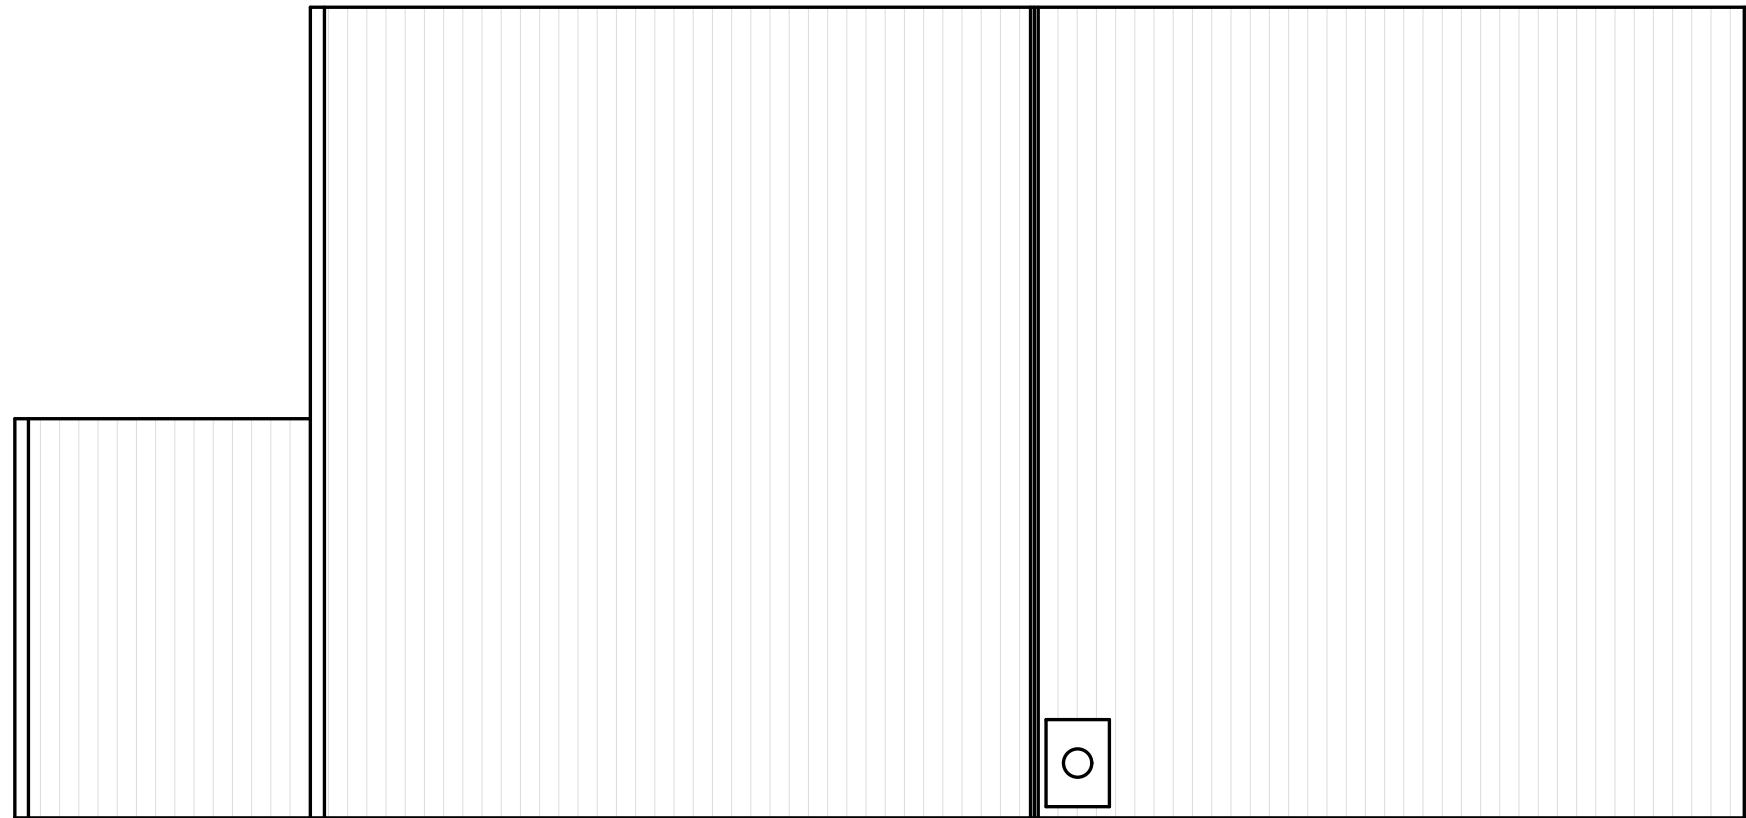

CHIMNEY STACK TO BE REMOVED

A Existing Roof Plan
Scale 1:50

0 Metres 1.0 1.5 2.0
Scale 1:50

This drawing is copyright and must not be reproduced in any form without written consent of WD
This drawing is for planning purposes only.
Any dimensions used must therefore be verified on site and contractors / sub-contractors who follow them do so at their own risk.
NB. Any dims provided in brackets are indicative only - setting out is likely to be determined by other criteria.

No.	Amendment	Date	Int'l	PROJECT 13 Rowlheys PI West Drayton UB7 9NQ	Drawing Title Existing Roof Plan	Date : Nov 2022	Scale : 1: 50		Drawing No: WD-002
WD					A3				



A Existing Front Elevation
Scale 1:50




B Existing Rear Elevation
Scale 1:50

0 Metres 1.0 1.5 2.0


Scale 1:50

This drawing is copyright and must not be reproduced in any form without written consent of WD
This drawing is for planning purposes only.
Any dimensions used must therefore be verified on site and contractors / sub-contractors who follow them do so at their own risk.
NB. Any dims provided in brackets are indicative only - setting out is likely to be determined by other criteria.

No.	Amendment	Date	Int'l	PROJECT 13 Rowlheys PI West Drayton UB7 9NQ	Drawing Title Existing Front Elevation Existing Rear Elevation	Date : Nov 2022	Scale : 1: 50		Drawing No: WD-003
WD					A3				

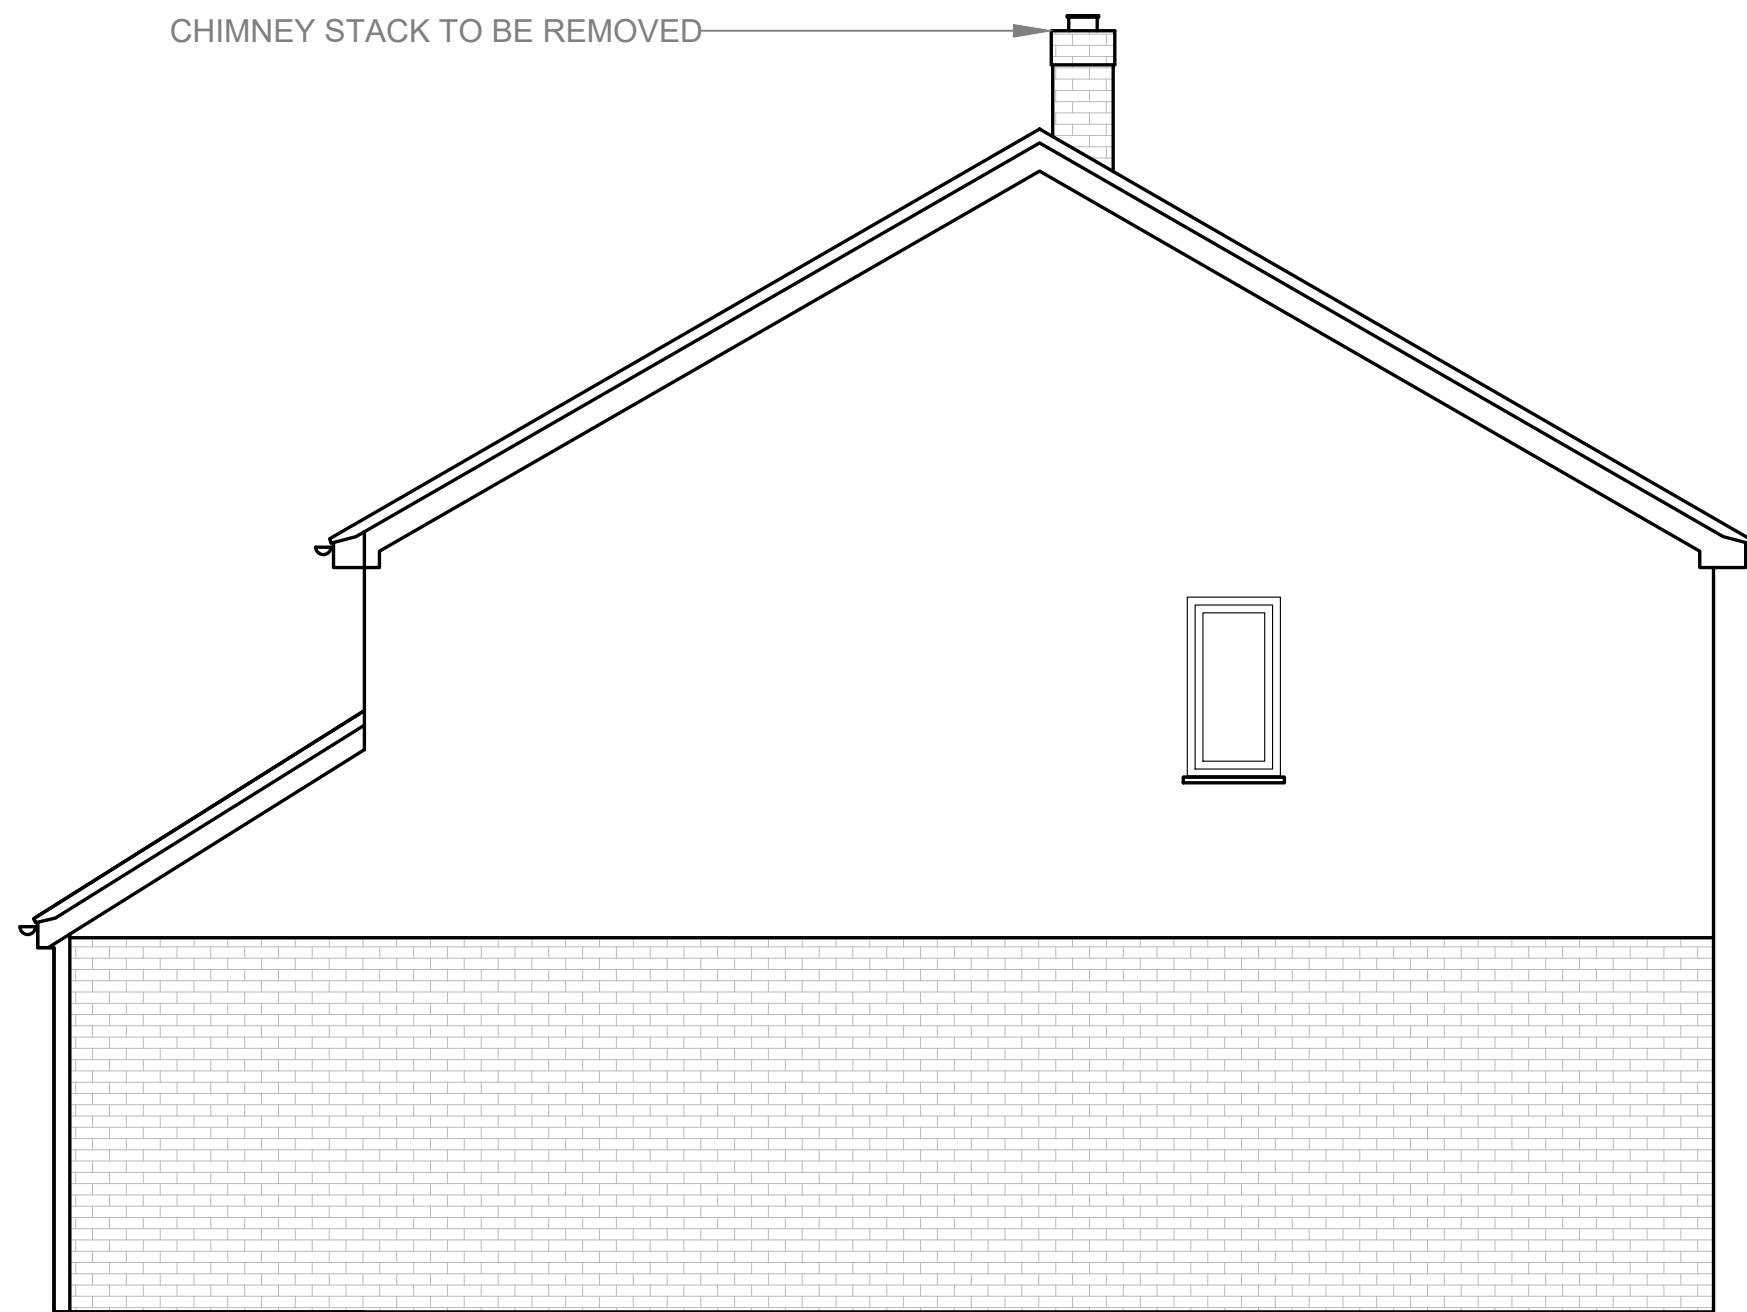


A Existing Side Elevation
Scale 1:50

 

This drawing is copyright and must not be reproduced in any form without written consent of WD
This drawing is for planning purposes only.
Any dimensions used must therefore be verified on site and contractors / sub-contractors who follow them do so at their own risk.
NB. Any dims provided in brackets are indicative only - setting out is likely to be determined by other criteria.

No.	Amendment	Date	Int'l	PROJECT 13 Rowlheys PI West Drayton UB7 9NQ	Drawing Title Existing Side Elevation	Date : Nov 2022	Scale : 1:50		Drawing No: WD-004
WD					A3				

CHIMNEY STACK TO BE REMOVED

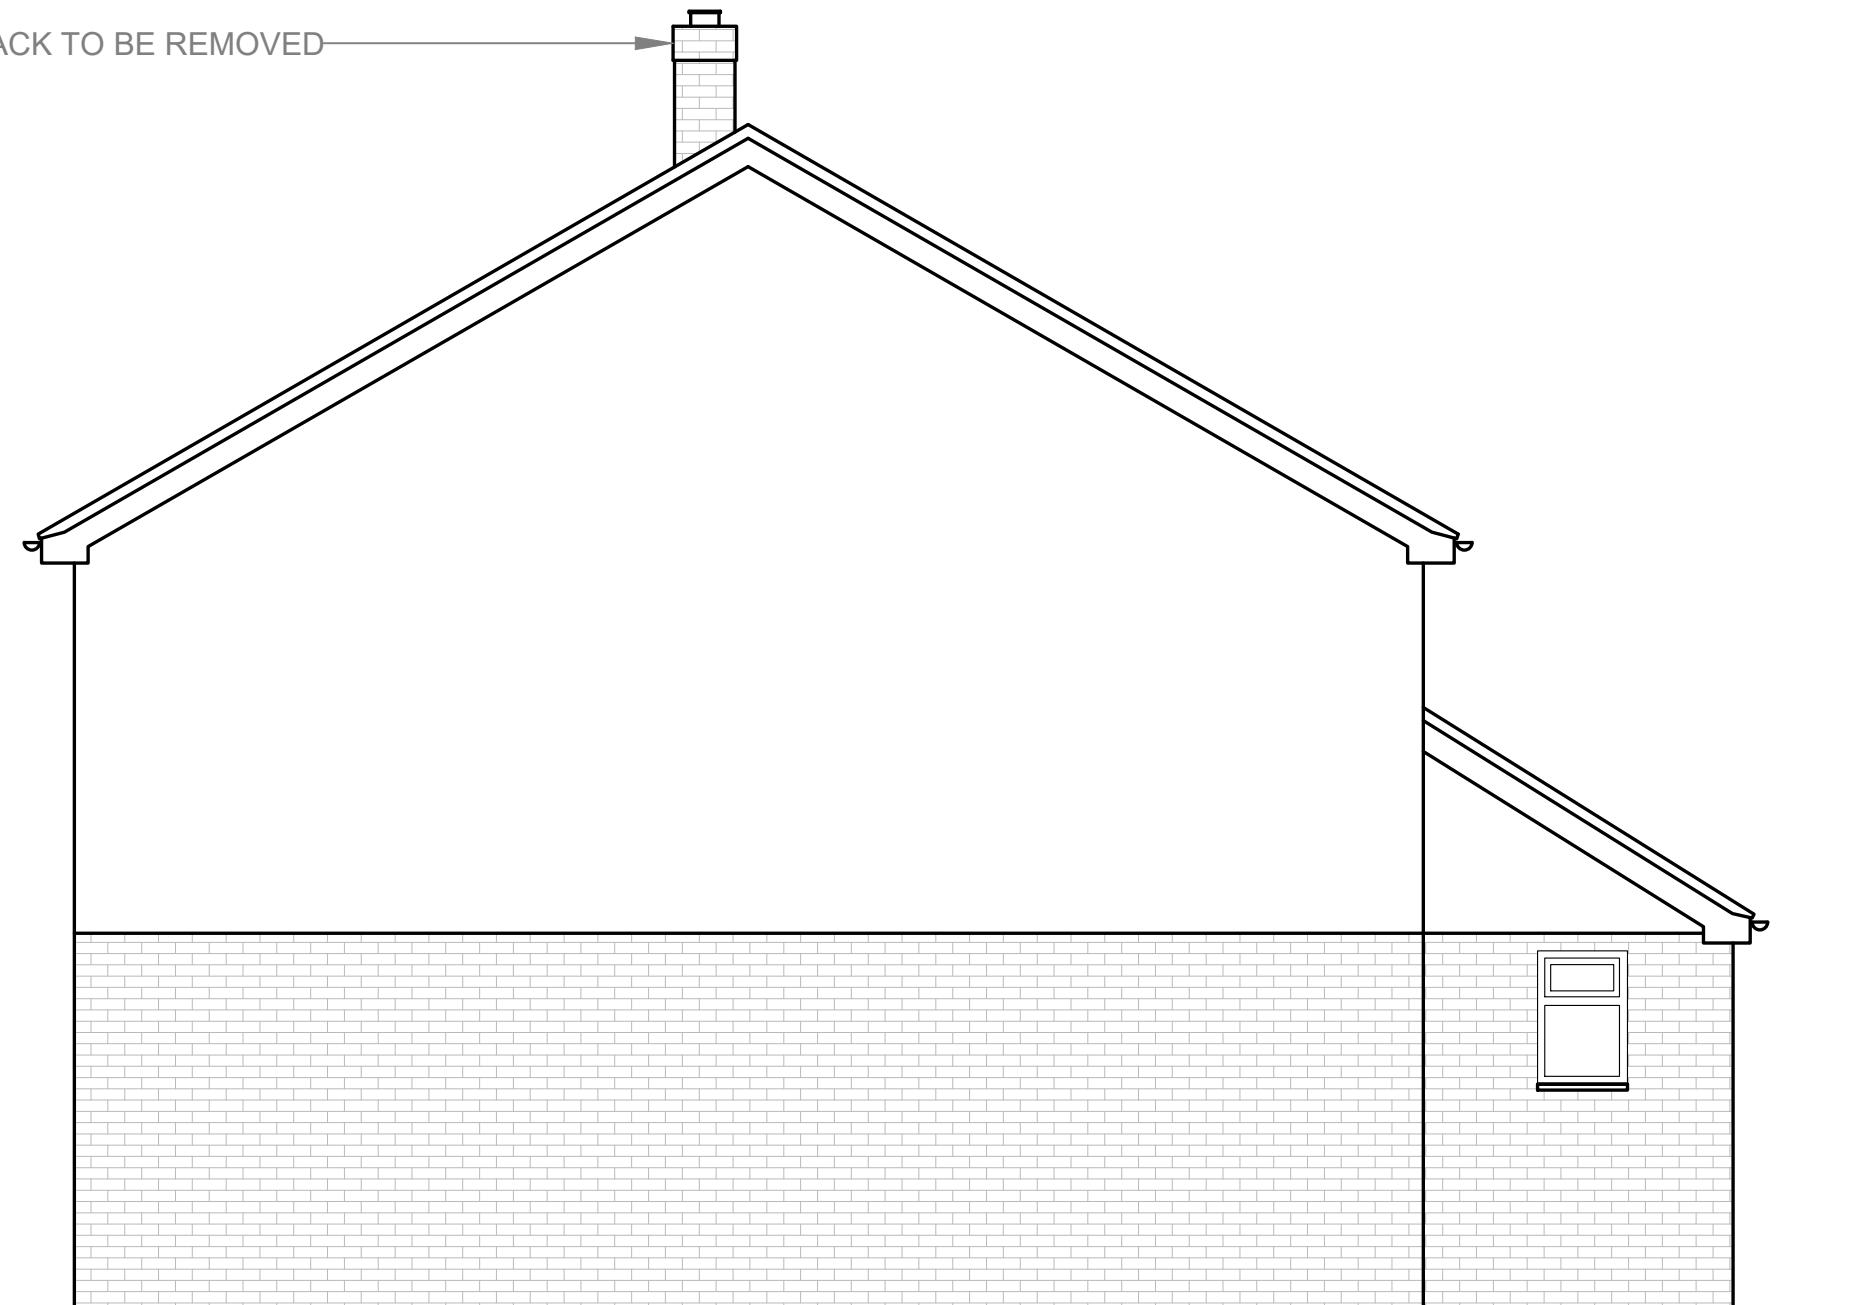


A Existing Side Elevation
Scale 1:50



Scale 1:50

This drawing is copyright and must not be reproduced in any form without written consent of WD
This drawing is for planning purposes only.
Any dimensions used must therefore be verified on site and contractors / sub-contractors who follow them do so at their own risk.
NB. Any dims provided in brackets are indicative only - setting out is likely to be determined by other criteria.

No.	Amendment	Date	Int'l	PROJECT 13 Rowlheys PI West Drayton UB7 9NQ	Drawing Title Existing Side Elevation	Date : Nov 2022	Scale : 1: 50		Drawing No: WD-005
WD					A3				

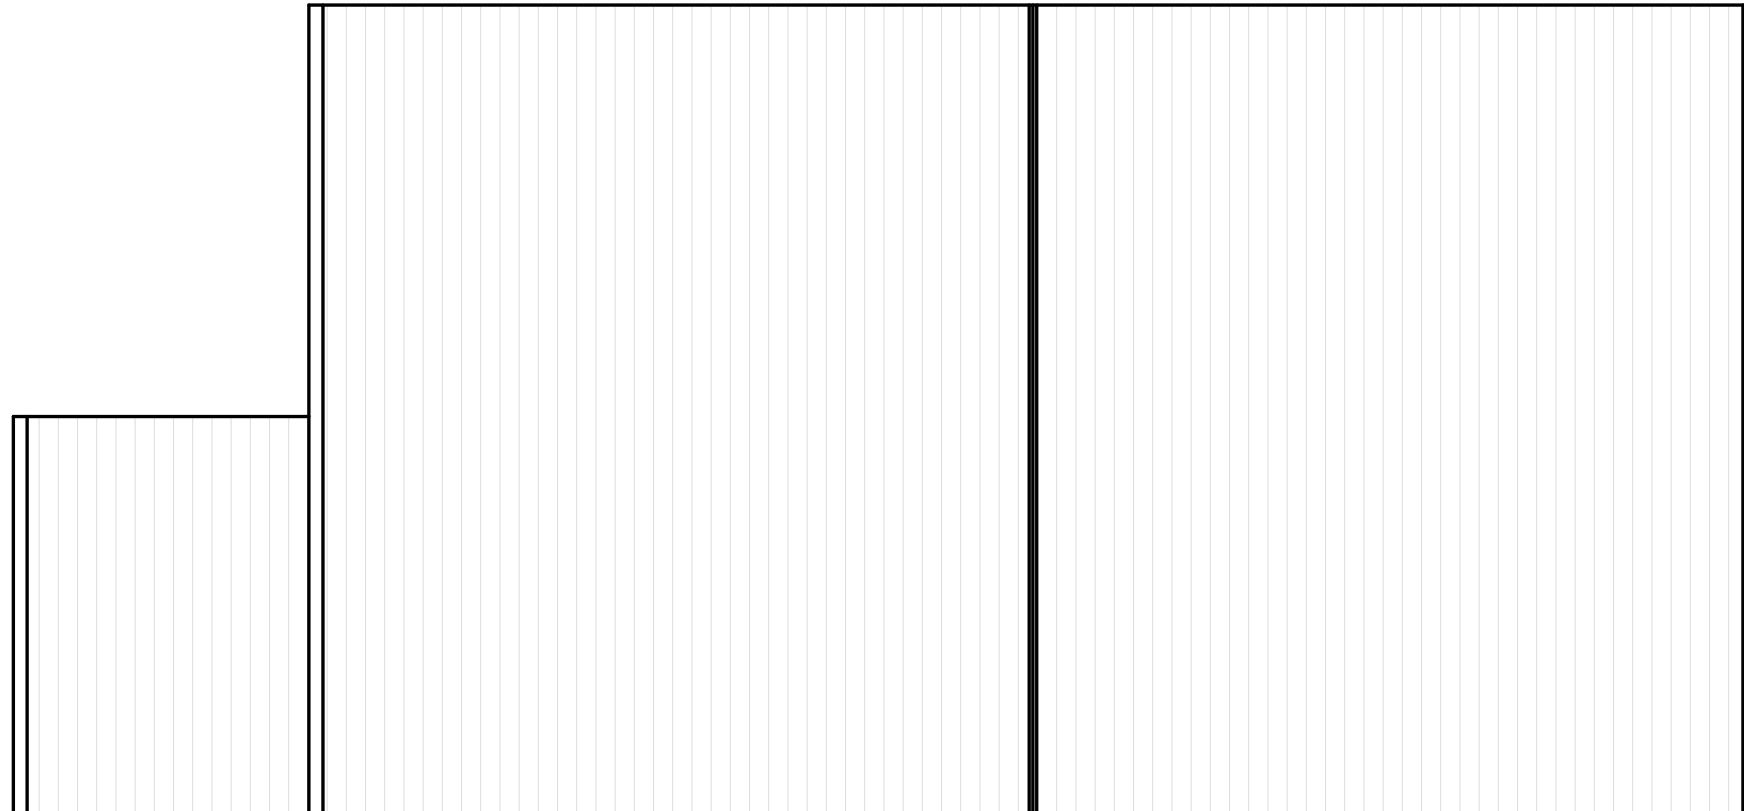

A Proposed Roof Plan
Scale 1:50

0 Metres 1.0 1.5 2.0
Scale 1:50

This drawing is copyright and must not be reproduced in any form without written consent of WD
This drawing is for planning purposes only.
Any dimensions used must therefore be verified on site and contractors / sub-contractors who follow them do so at their own risk.
NB. Any dims provided in brackets are indicative only - setting out is likely to be determined by other criteria.

No.	Amendment	Date	Int'l	PROJECT 13 Rowlheys PI West Drayton UB7 9NQ	Drawing Title Proposed Roof Plan	Date : Nov 2022	Scale : 1: 50		Drawing No: WD-006
WD					A3				



A Proposed Front Elevation
Scale 1:50




B Proposed Rear Elevation
Scale 1:50

0 Metres 1.0 1.5 2.0

Scale 1:50

This drawing is copyright and must not be reproduced in any form without written consent of WD
This drawing is for planning purposes only.
Any dimensions used must therefore be verified on site and contractors / sub-contractors who follow them do so at their own risk.
NB. Any dims provided in brackets are indicative only - setting out is likely to be determined by other criteria.

No.	Amendment	Date	Int'l	PROJECT 13 Rowlheys PI West Drayton UB7 9NQ	Drawing Title Proposed Front Elevation Proposed Rear Elevation	Date : Nov 2022	Scale : 1: 50	Drawing No: WD-007
WD					A3			

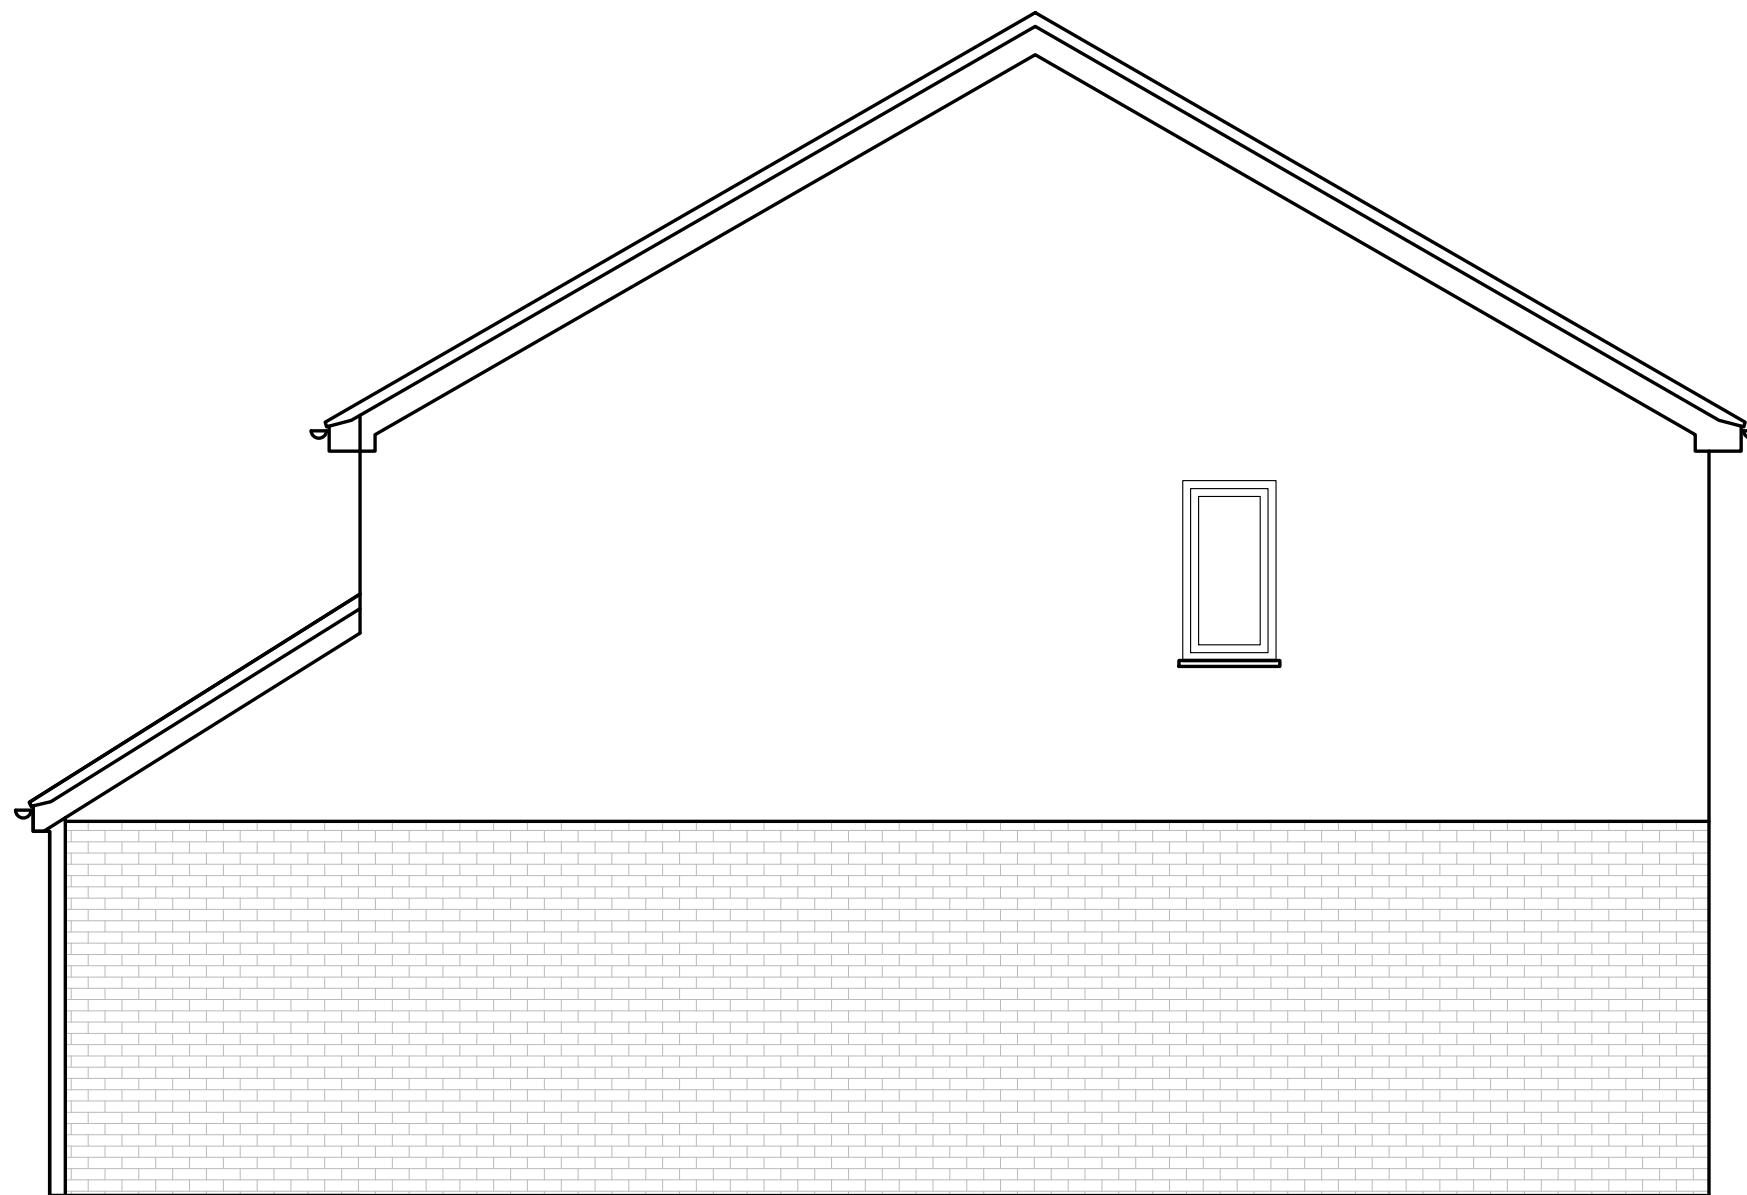


A Proposed Side Elevation
Scale 1:50



This drawing is copyright and must not be reproduced in any form without written consent of WD
This drawing is for planning purposes only.
Any dimensions used must therefore be verified on site and contractors / sub-contractors who follow them do so at their own risk.
NB. Any dims provided in brackets are indicative only - setting out is likely to be determined by other criteria.

No.	Amendment	Date	Int'l	PROJECT 13 Rowlheys PI West Drayton UB7 9NQ	Drawing Title Proposed Side Elevation	Date : Nov 2022	Scale : 1: 50		Drawing No: WD-008
WD					A3				

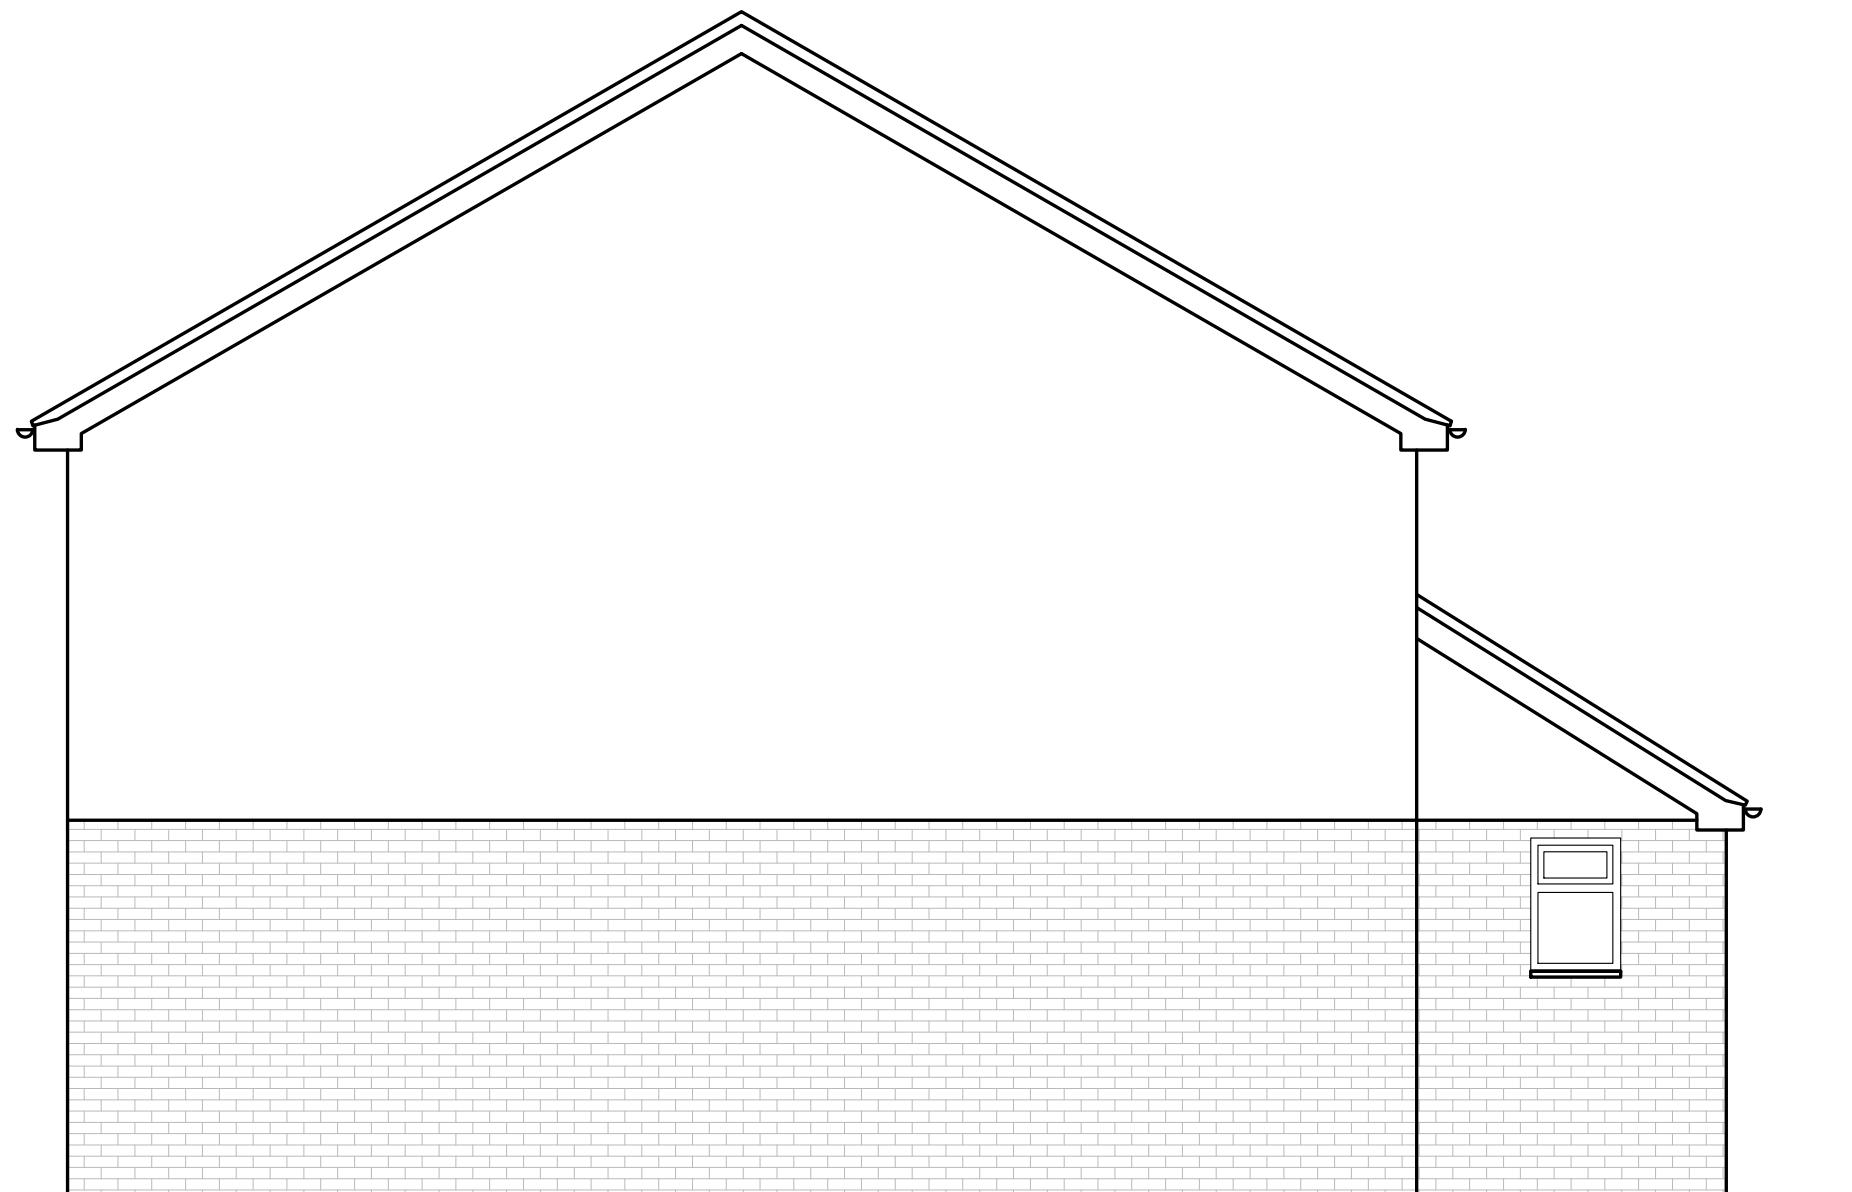

A Proposed Side Elevation
Scale 1:50



This drawing is copyright and must not be reproduced in any form without written consent of WD
This drawing is for planning purposes only.
Any dimensions used must therefore be verified on site and contractors / sub-contractors who follow them do so at their own risk.
NB. Any dims provided in brackets are indicative only - setting out is likely to be determined by other criteria.

No.	Amendment	Date	Int'l	PROJECT 13 Rowlheys PI West Drayton UB7 9NQ	Drawing Title Proposed Side Elevation	Date : Nov 2022	Scale : 1: 50		Drawing No: WD-009
	WD				A3				