


Neighbouring property No. 34

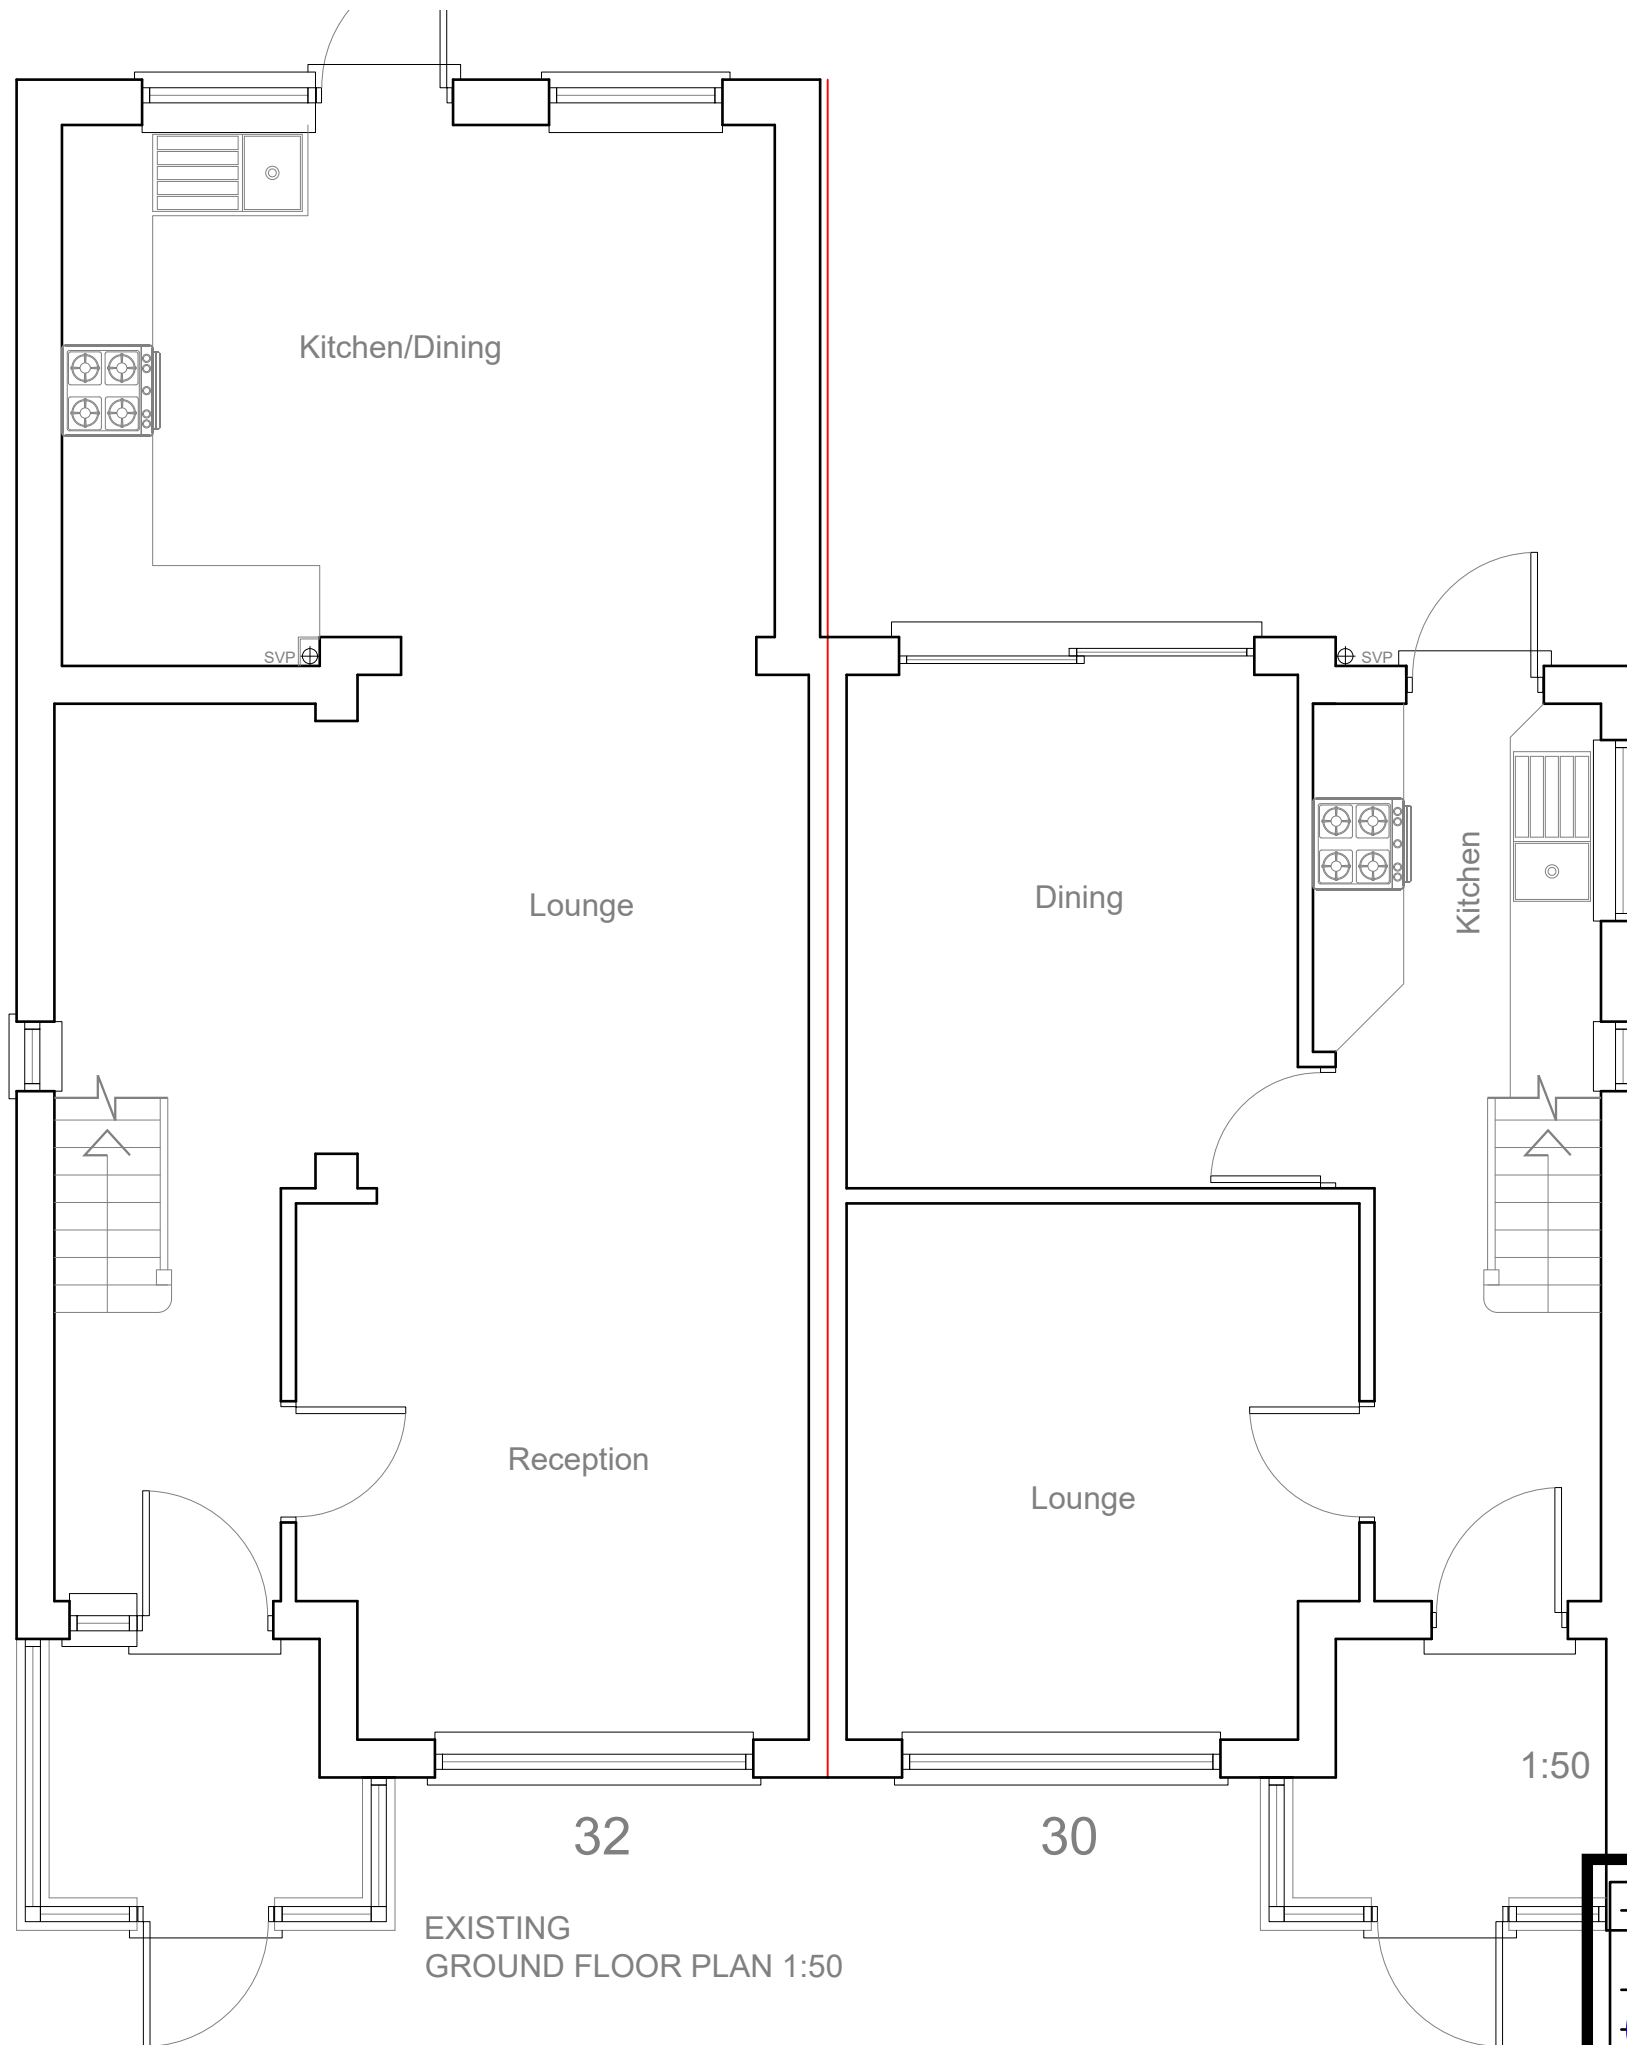


EXISTING
GROUND FLOOR PLAN 1:50

1:50




Neighbouring property No. 28

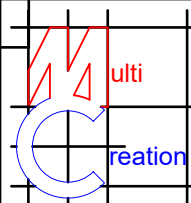	Project: 30-32 Crwoland Avenue Hayes UB3 4JW	Title: Existing Ground floor plan	Scale: 1:50 @ A3
			Date: Oct 2022
			Drawing No.: 3643/PP-02/SP
			Revision
239 Western Road, Southall, Middx, UB2 5HS Tel: 020 8571 1369 info@multicreation.co.uk			

Neighbouring property No. 34

Neighbouring property No. 28

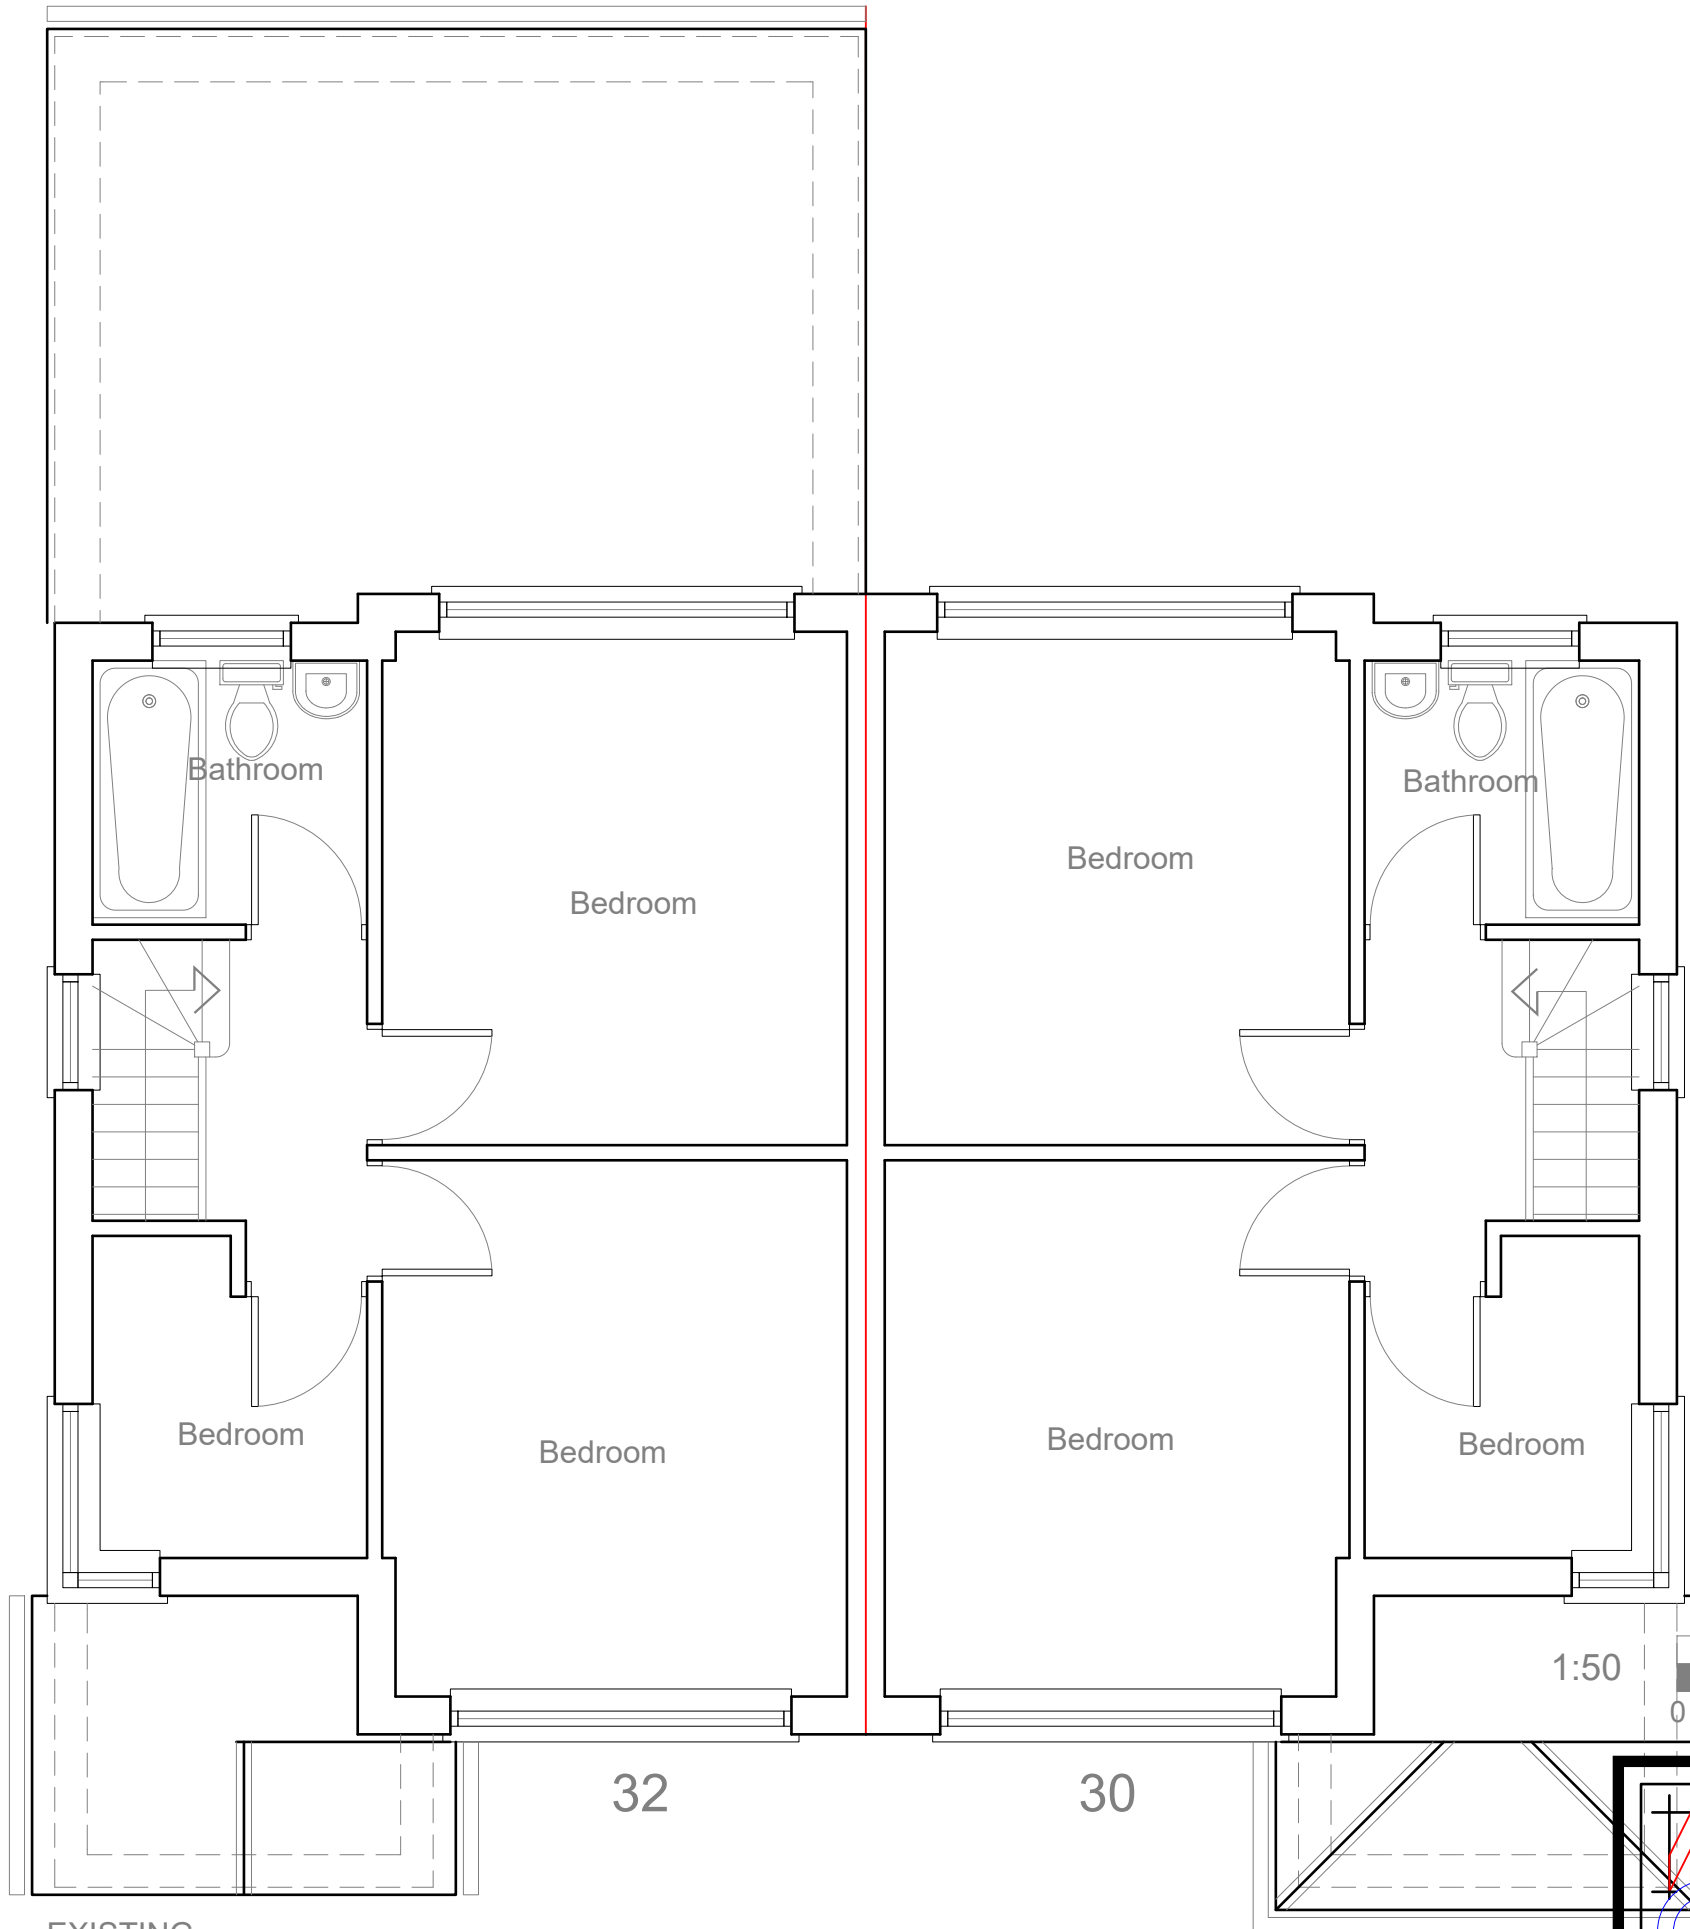

EXISTING
FIRST FLOOR PLAN 1:50

	Project: 30-32 Crwoland Avenue Hayes UB3 4JW	Title: Existing First floor plan	Scale: 1:50 @ A3					
			Date: Oct 2022					
			Drawing No.: 3643/PP-03/SP					
			Revision					
<table border="1"><tr><td></td><td></td><td></td><td></td><td></td></tr></table>								
239 Western Road, Southall, Middx, UB2 5HS Tel: 020 8571 1369 info@multicreation.co.uk								

