




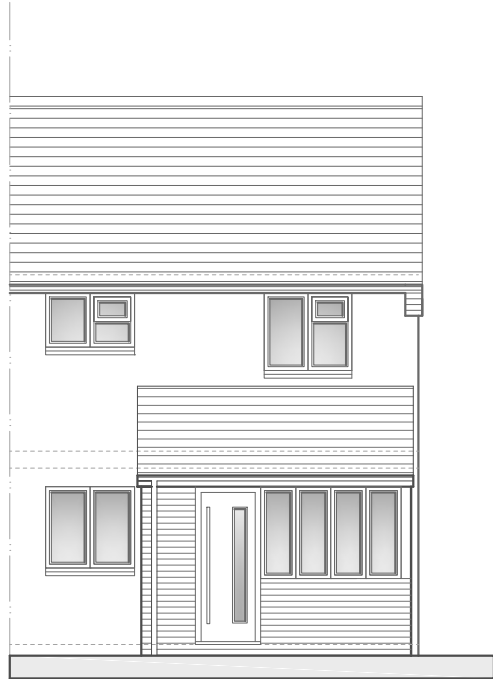


Front Elevation
(Scale 1:100)

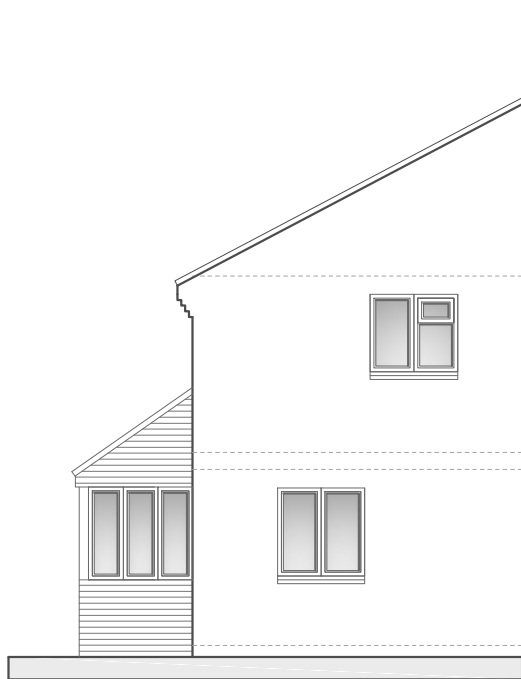

Side Elevation
(Scale 1:100)

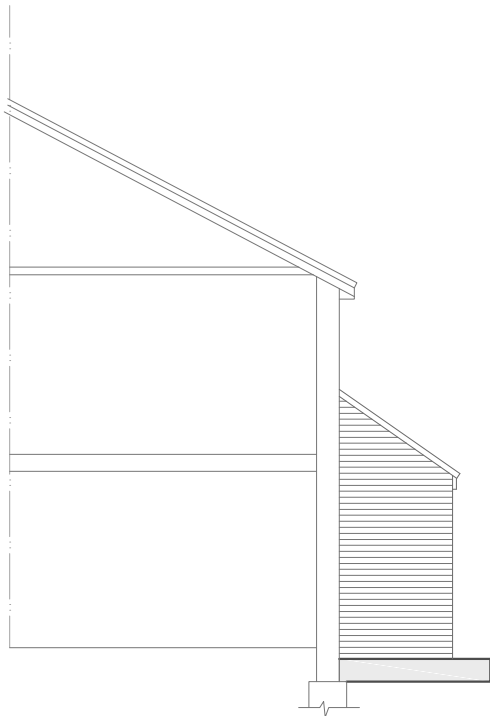

Indicative Section
Through Adjoining
Property
(Scale 1:100)

 

Notes		
- Any discrepancy between drawings and specification to be referred to the Surveyors. - Scaled Dimensions should not be used. - All drawings are to be read in conjunction with the Engineer's details & any anomalies are to be reported to the Contract Administrator.		
Client		
Jeny Popa		
Address		
45 Frankwood Avenue West Drayton UB7 8QS		
Project		
Front Porch		
Drawing		
Proposed Elevations Scheme B		
Drawn By		Drawn Date
SEM		Nov'22
Scale		
1:100		
Rev	Amendments	Date
Drawing No.		Revision
20221103-04B		