


Site Plan

(Scale 1:500)

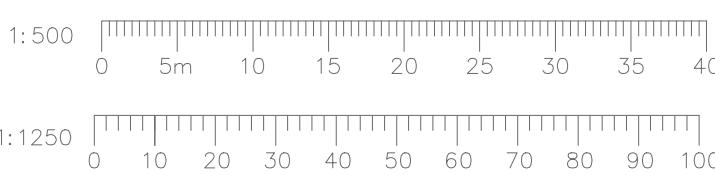

Location Plan

(Scale 1:1250)

Notes				
▪	Any discrepancy between drawings and specification to be referred to the Surveyors.			
▪	Scaled Dimensions should not be used.			
All drawings are to be read in conjunction with the Engineer's details & any anomalies are to be reported to the Contract Administrator.				
Client				
Jeny Popa				
Address				
45 Frankswood Avenue West Drayton UB7 8QS				
Project				
Front Porch				
Drawing				
Site & Location Plan				
Drawn By	SEM	Drawn Date		
		Nov'22		
Scale				
As Noted (A3)				
Rev	Amendments	Date		
Drawing No.	20221103-00	Revision		