




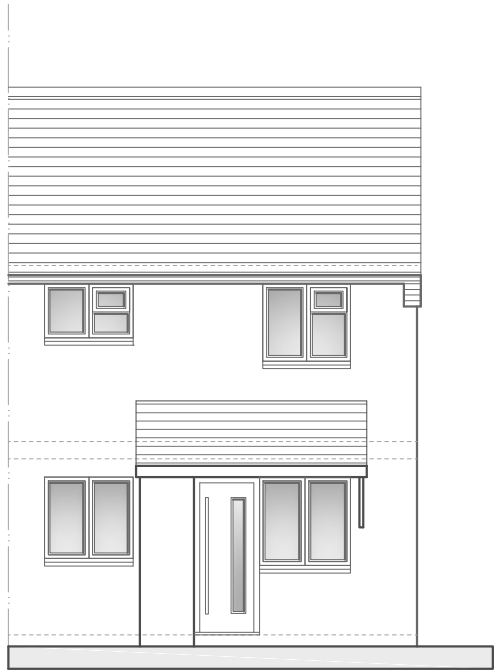


Front Elevation
(Scale 1:100)

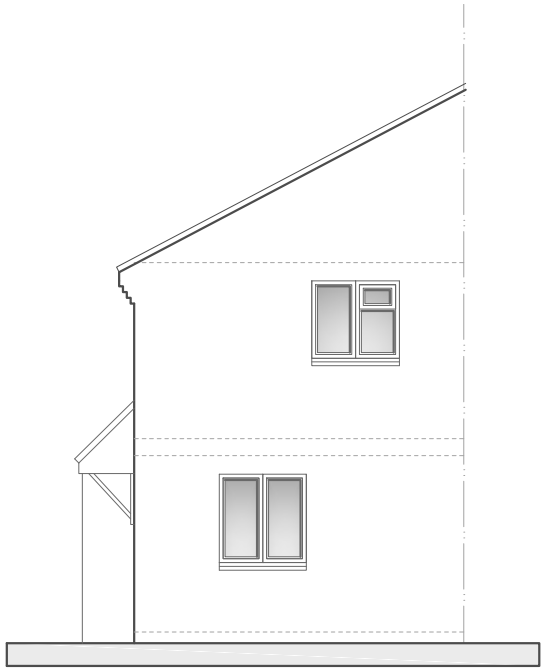

Side Elevation
(Scale 1:100)

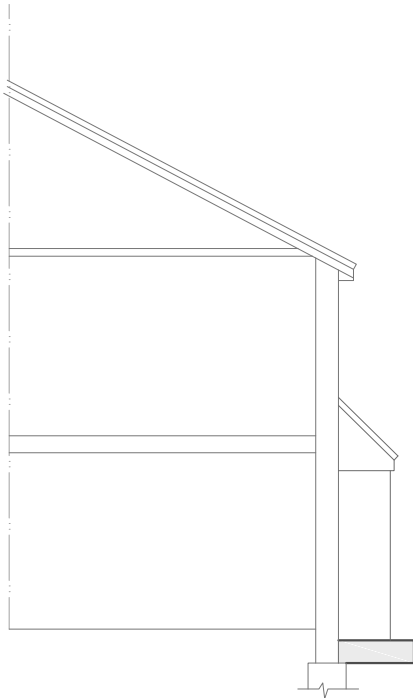

Indicative Section
Through Adjoining
Property
(Scale 1:100)

 

Notes		
- Any discrepancy between drawings and specification to be referred to the Surveyors. - Scaled Dimensions should not be used. - All drawings are to be read in conjunction with the Engineer's details & any anomalies are to be reported to the Contract Administrator.		
Client		
Jeny Popa		
Address		
45 Frankwood Avenue West Drayton UB7 8QS		
Project		
Front Porch		
Drawing		
Existing Elevations		
Drawn By		Drawn Date
SEM		Nov'22
Scale		
1:100		
Rev	Amendments	Date
Drawing No.		Revision
20221103-02		