


Ground Floor Plan
(Scale 1:50)

1:50 (A3) 0 0.5 1 1.5 2 2.5 3 3.5 4 4.5 5

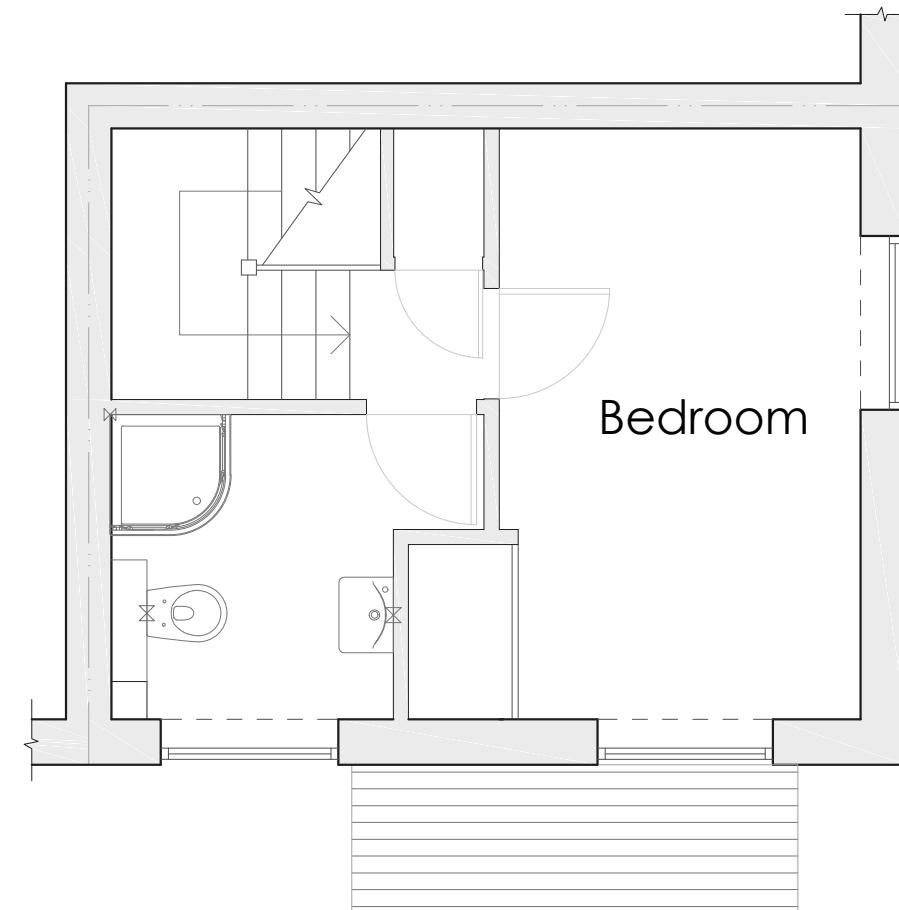

First Floor Plan
(Scale 1:50)

Notes				
•	Any discrepancy between drawings and specification to be referred to the Surveyors.			
•	Scaled Dimensions should not be used.			
All drawings are to be read in conjunction with the Engineer's details & any anomalies are to be reported to the Contract Administrator.				
Client Jeny Popa				
Address 45 Frankswood Avenue West Drayton UB7 8QS				
Project Front Porch				
Drawing Proposed Floor Plans Scheme A				
Drawn By SEM	Drawn Date Nov'22			
Scale 1:50				
Rev	Amendments	Date		
Drawing No 20221103-03A	Revision			