

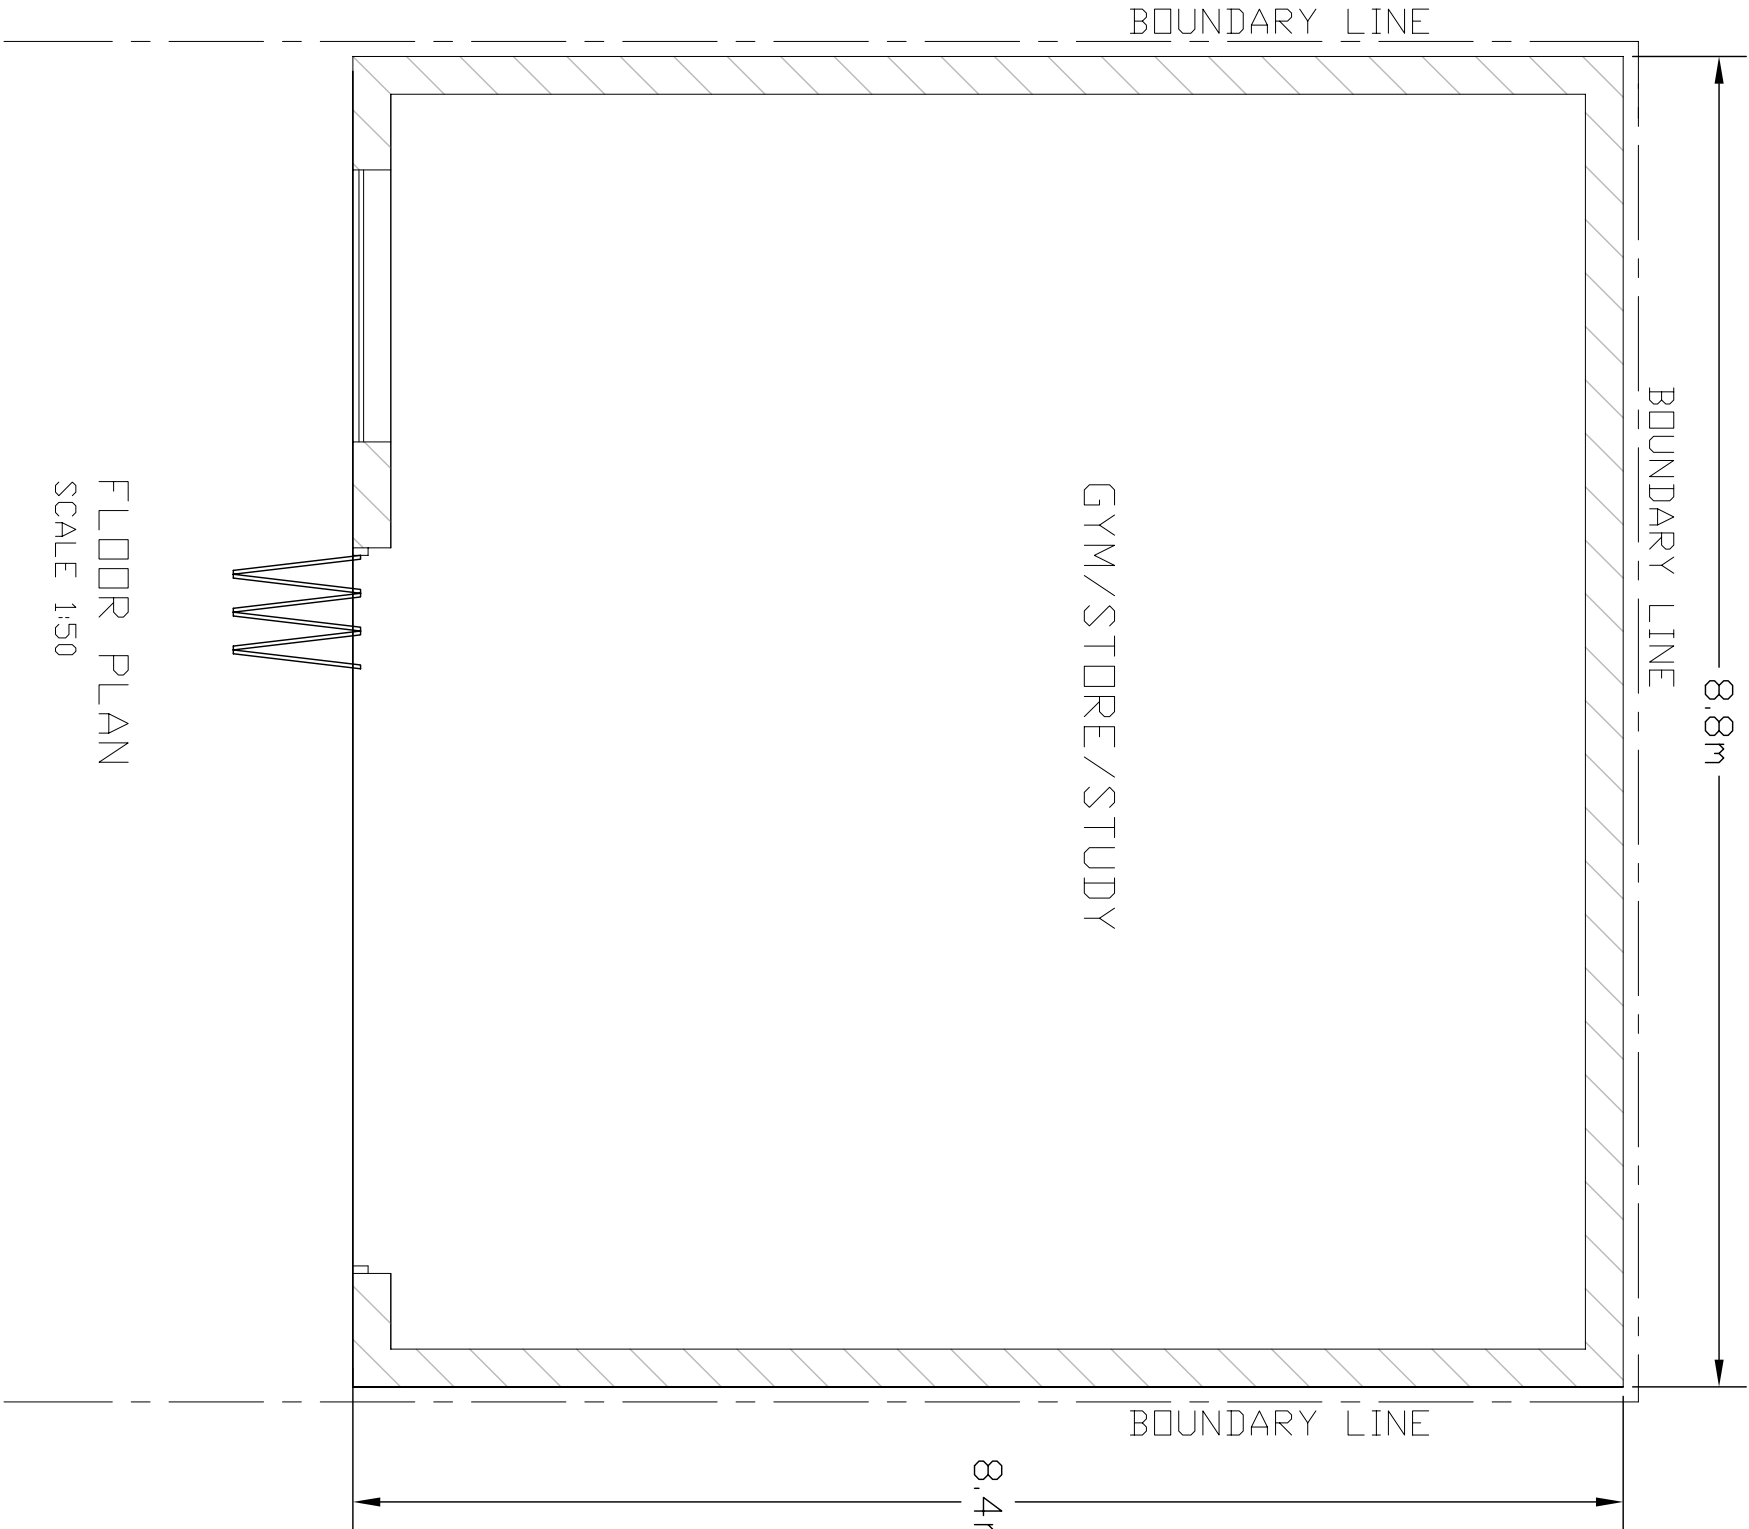



FRONT ELEVATION
FACING THE HOUSE

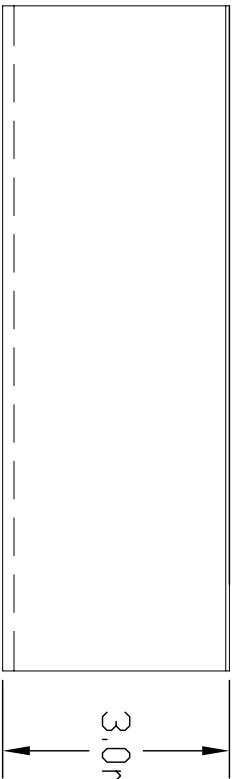

REAR ELEVATION

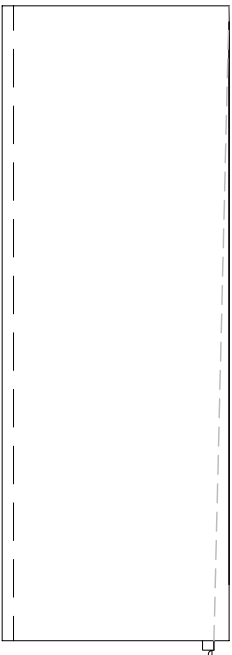

SIDE ELEVATION

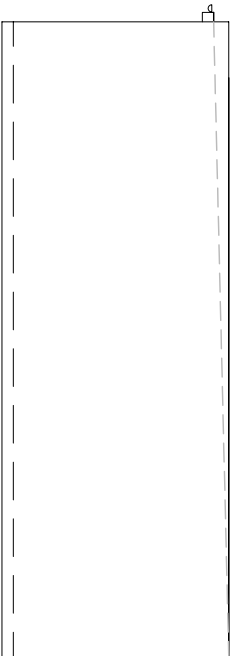

SIDE ELEVATION

NOTES:

DIMENSIONS ARE TO CHECKED AND CONFIRMED BEFORE CONSTRUCTION PHASE.

ALL NEW EXTERNAL MATERIALS TO MATCH, AS CLOSE AS POSSIBLE, TO EXISTING EXTERNAL MATERIALS.

THE CLIENT IS RESPONSIBLE FOR PARTY WALL AGREEMENT OR ISSUES RELATING TO PARTY WALL

ALL STRUCTURAL ELEMENTS ARE TO BE DESIGNED AND SPECIFIED BY STRUCTURAL ENGINEER

Project	
PROPOSED SINGLE STOREY OUTBUILDING AT 38 MARLBOROUGH ROAD HILLINGDON UB10 0PS	
Drawing Title	
FLOOR PLAN AND ELEVATIONS	
Scale	1:50, 1:100@A3
Date	JUNE 2026
Drawing No.	38/MR/05