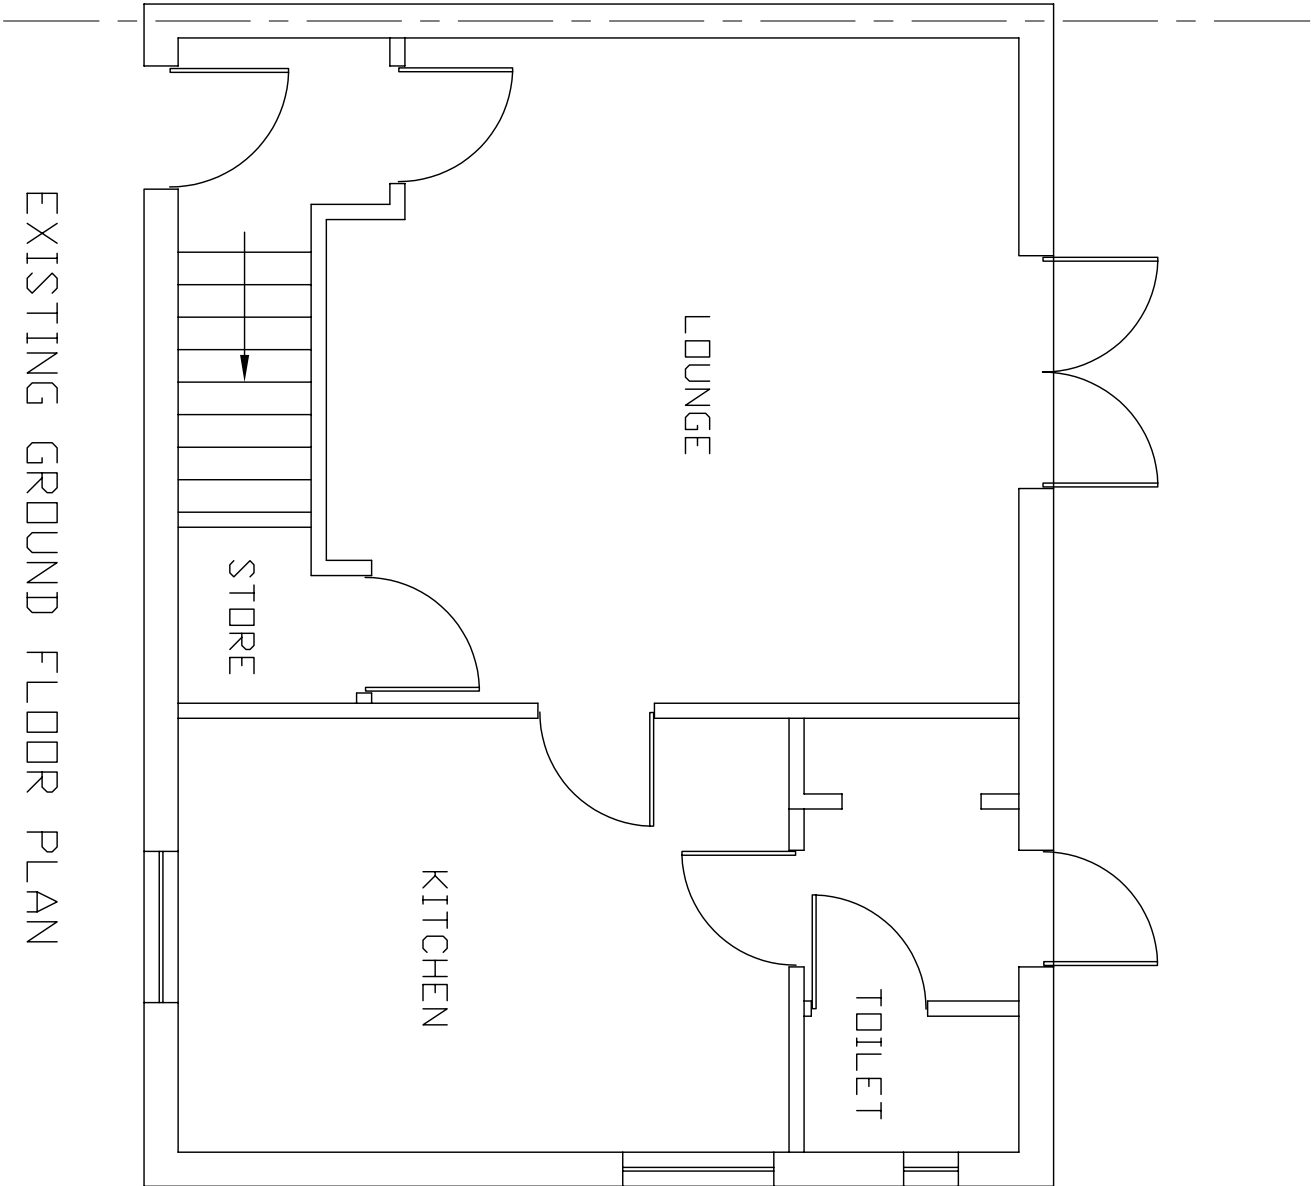
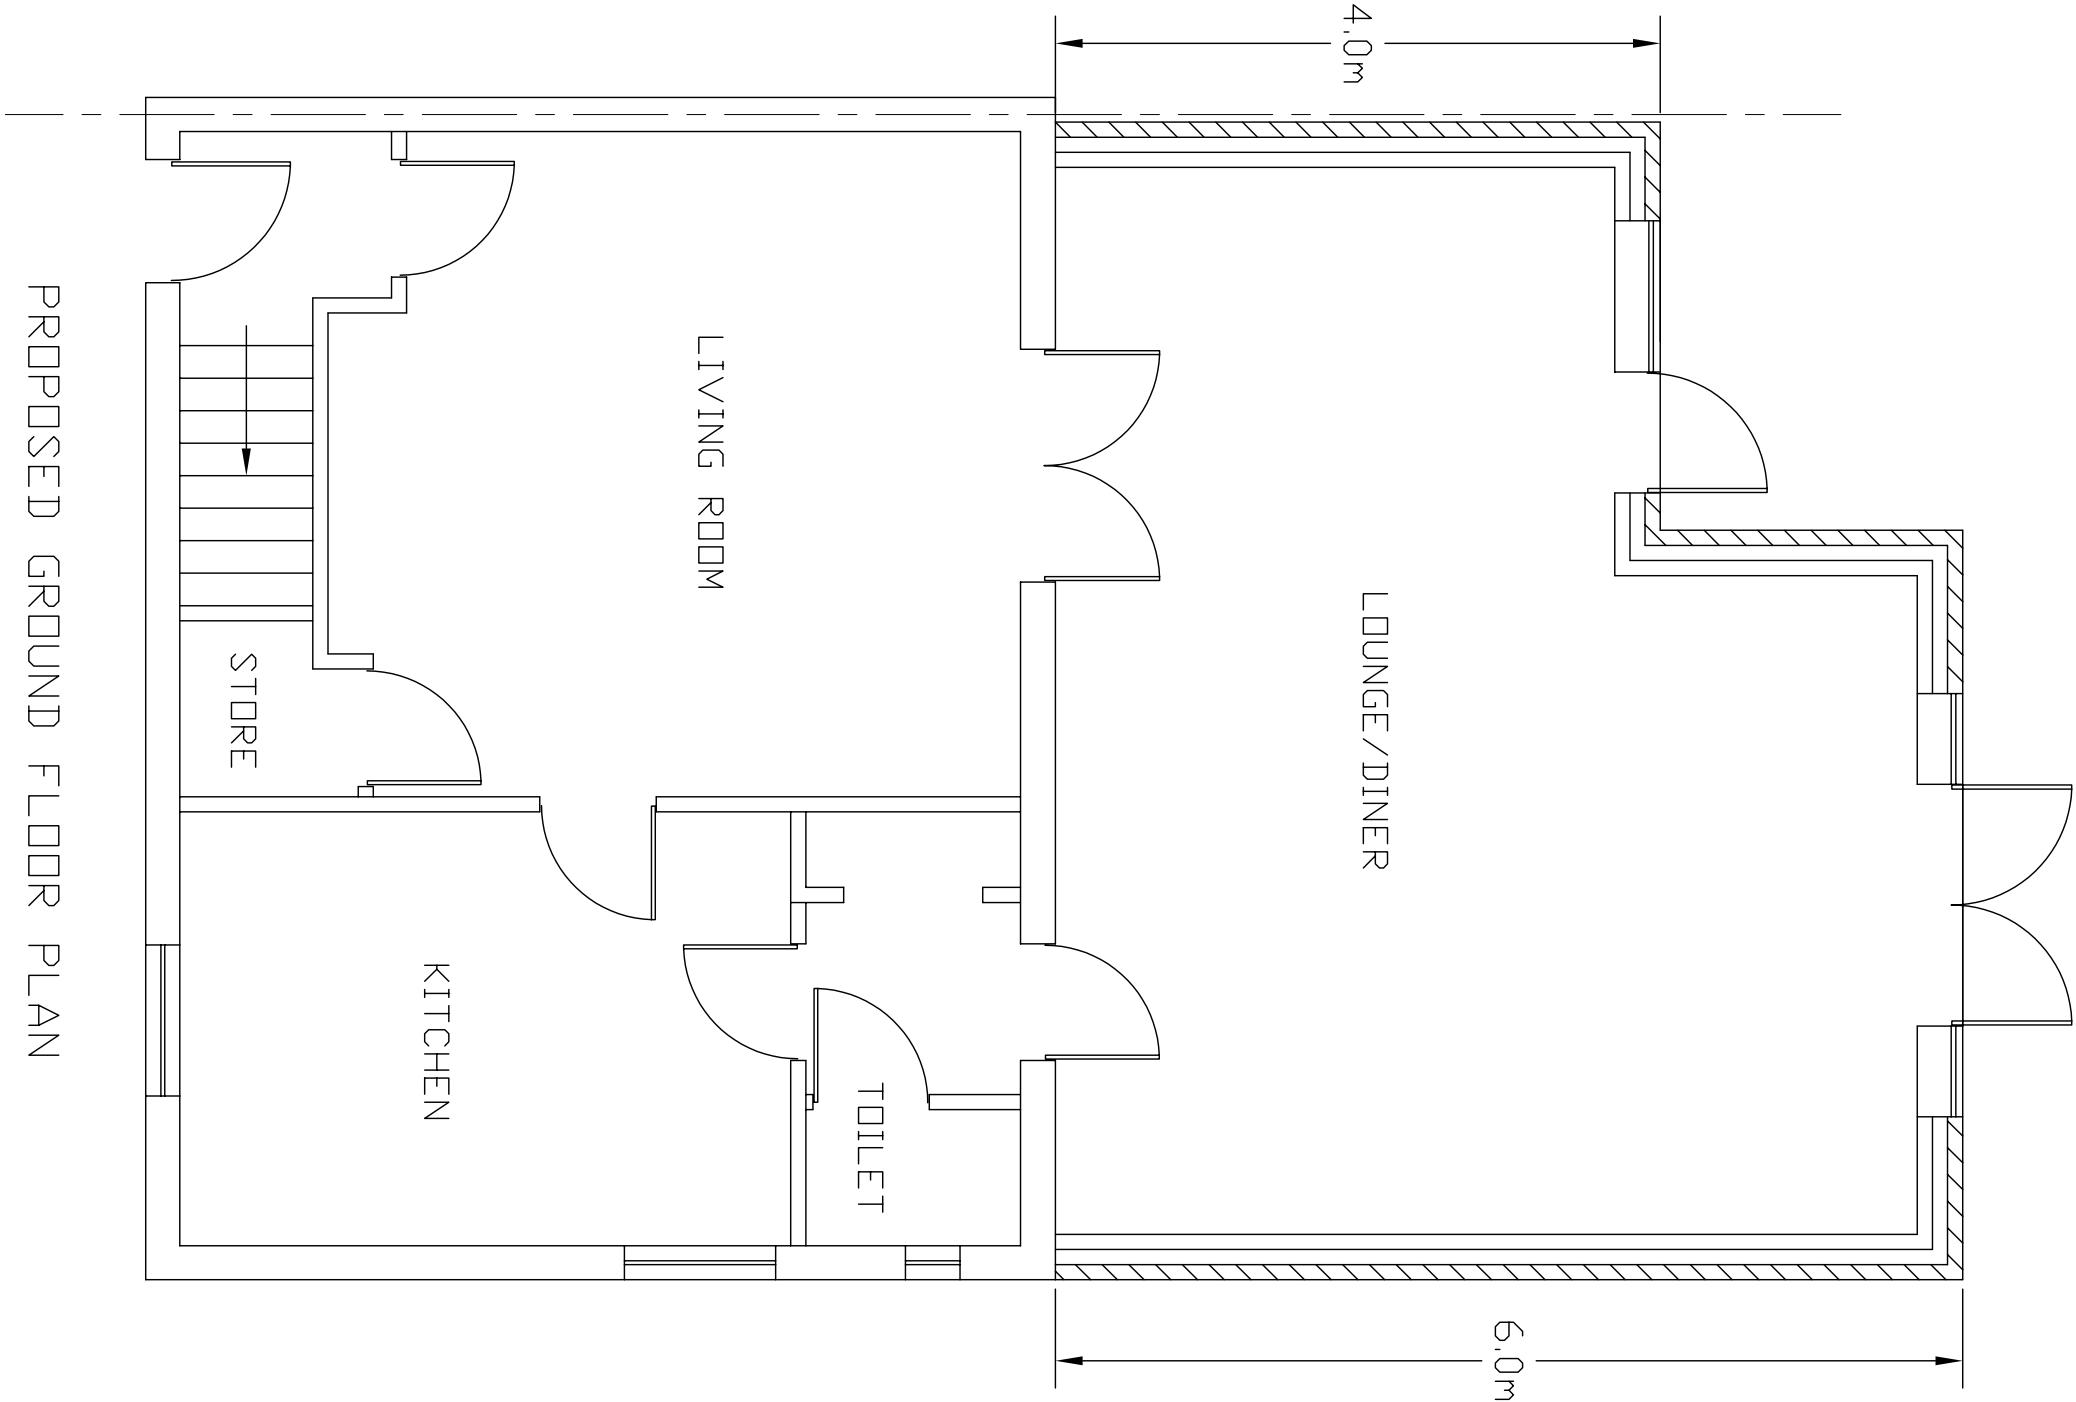


Project	PROPOSED SINGLE STOREY REAR EXTENSION AT 38 MARLBOROUGH ROAD HILLINGDON UB10 0PS		
Drawing Title	FLOOR PLANS		
Scale	1:50@A3		
Date	JUNE		
Drawing No.	38/MR/01		