



EXISTING GROUND FLOOR PLAN  
SCALE 1:100



GENERAL NOTES	
All dimensions, levels, sizes, positions and locations of particulars as indicated on drawings are to be verified by the appointed Contractor on site prior to engaging in works.	Party Wall etc. Act 1996 would apply and contractor is to assure that no work is commenced until this formality is completed. The sole purpose of this drawing is the procurement of Planning, Permission and Building Regulation approval and work is NOT to commence before such approvals.
Any discrepancies must be reported to the Architect/Surveyor/Engineer or responsible person/s immediately.	Where this drawing is used for the works, contractor should request at the time of tender, from the tenderer, full specification and schedule of work. To avoid any disputes, this schedule of works in conjunction with the drawings would be used to resolve matters.
No dimension to be sealed from the drawings for construction.	Contractor to assure and satisfy himself that necessary Planning permission and Building Regulations are approved before tendering or commencement of works.

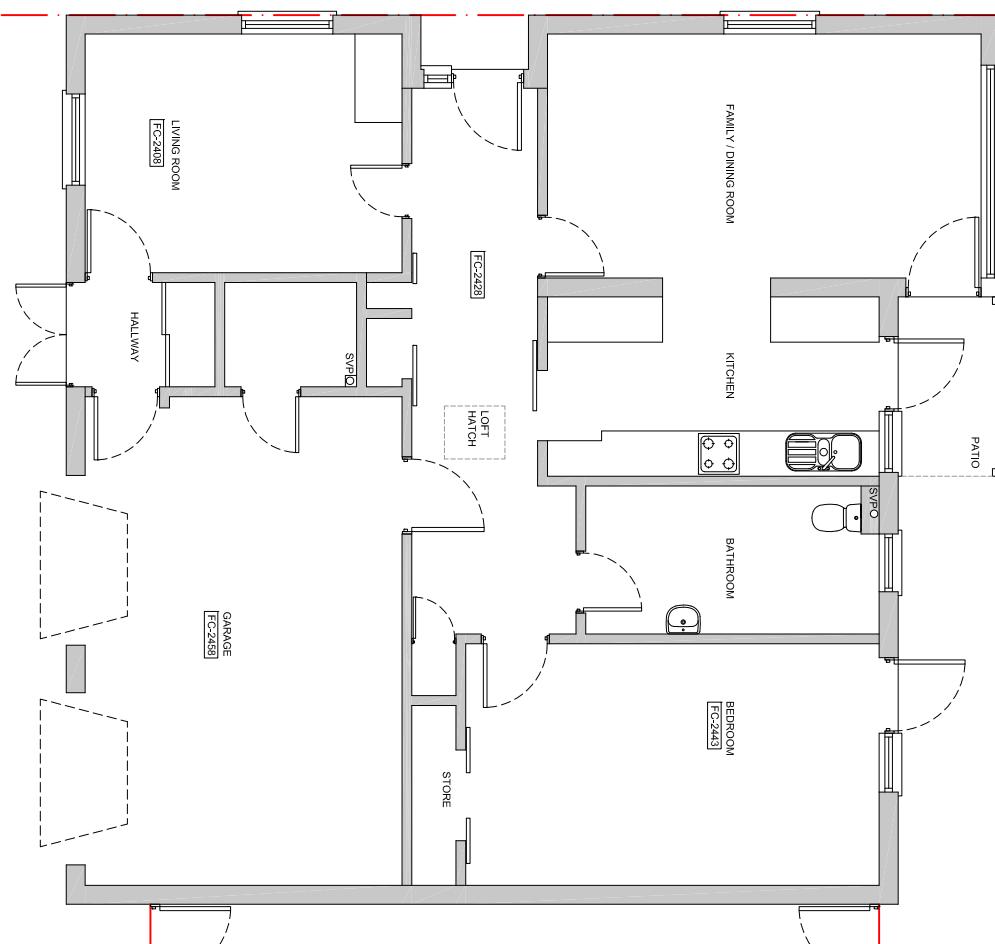

PROPOSED GROUND FLOOR PLAN  
SCALE 1:100

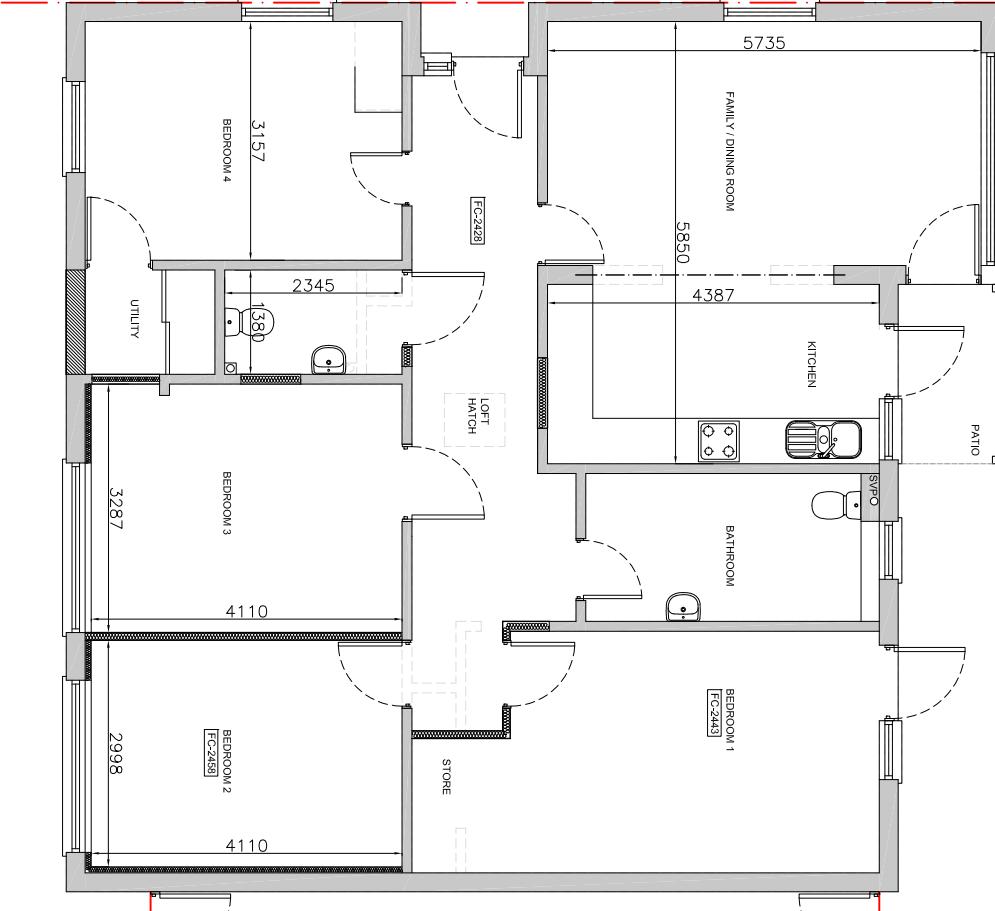

PLANNING ISSUE SUBJECT TO APPROVAL	
PROJECT	114A HAMMONDSWORTH ROAD
DRAWING TITLE	EXISTING AND PROPOSED GROUND FLOOR PLANS
DATE	03.08.2022
SCALE	1:100@A3
DESIGNED BY	DS
DRAWING NO.	SD2239(P)01-B
REVISION	A
DESCRIPTION	MINOR AMENDMENTS
BY	DS
DATE	04-08-2022