





EXISTING FRONT ELEVATION




EXISTING REAR ELEVATION

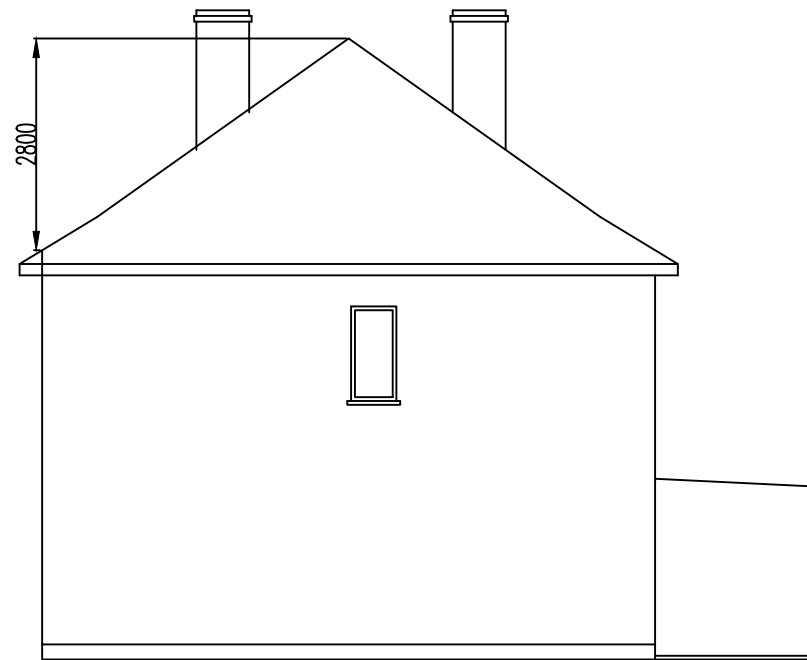


EXISTING SIDE ELEVATION

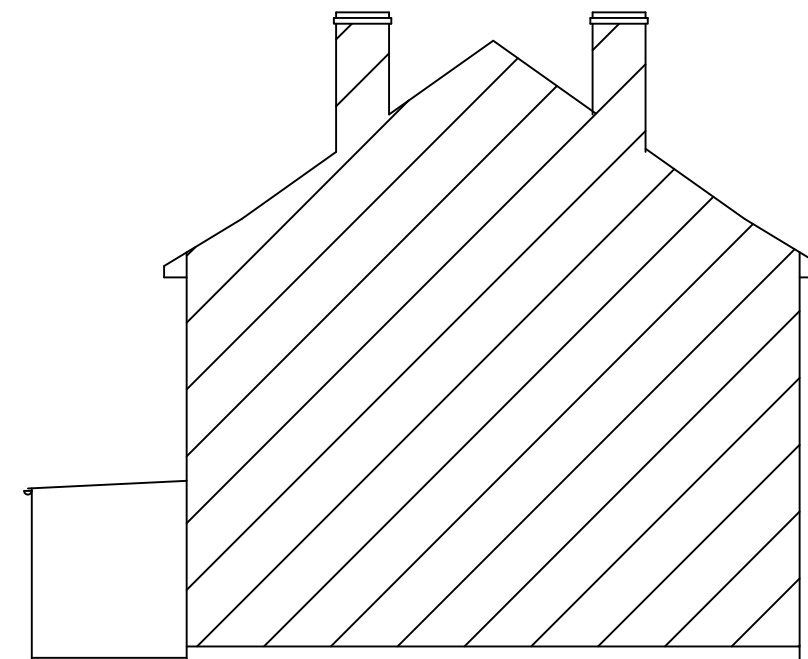


EXISTING SIDE ELEVATION

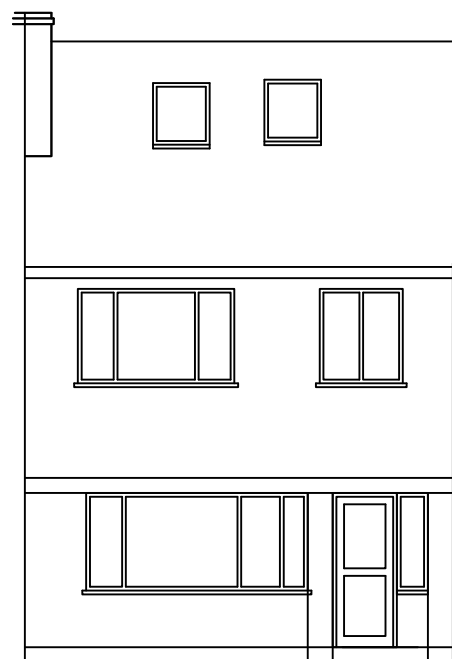


PROPOSED FRONT ELEVATION

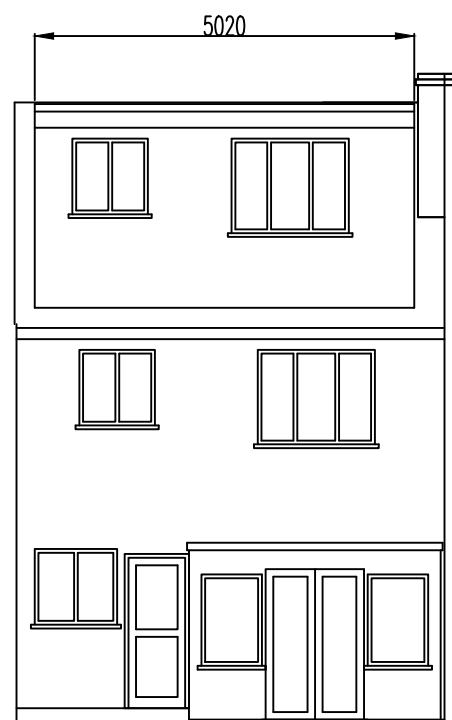

PROPOSED REAR ELEVATION

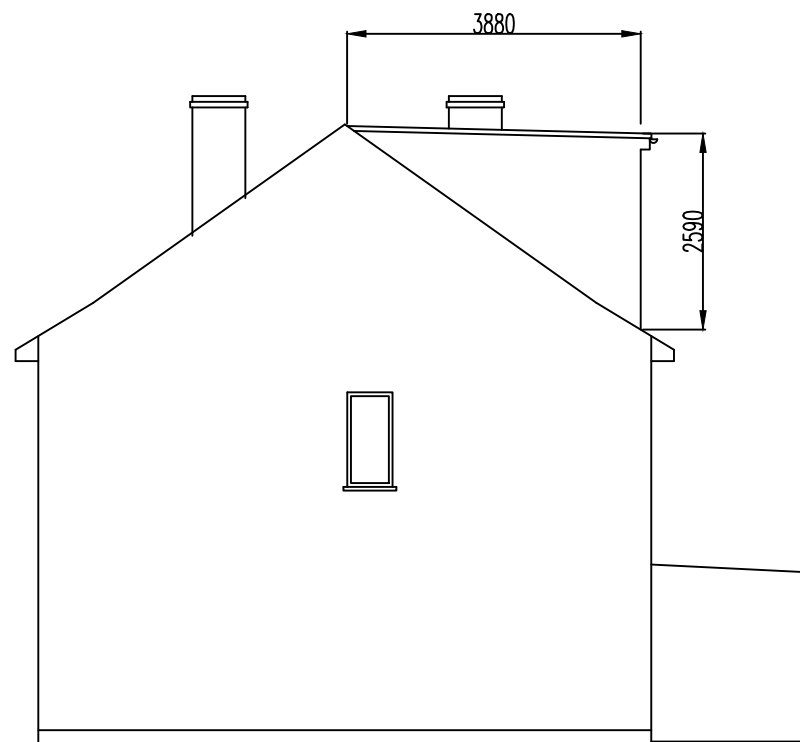

PROPOSED SIDE ELEVATION

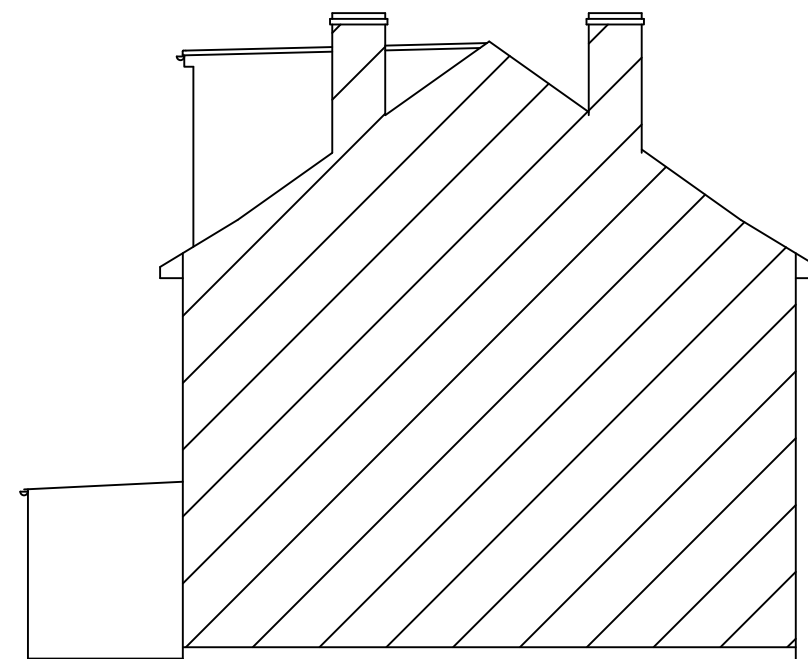

PROPOSED SIDE ELEVATION

INCREASE IN ROOF VOLUME
HIP TO GABLE = $8.11 \times 8.11 \times 2.80 / 12 = 15.35 \text{ M}^3$
REAR DORMER = $3.88 \times 2.59 \times 5.02 / 2 = 25.22 \text{ M}^3$
TOTAL INCREASE = $40.57 \text{ M}^3 < 50.00 \text{ M}^3 \text{ OK}$

Revisions		
	Date	Description
A		
Drawn		Checked
Scale 1:100 @ A3		Date 02/11/2022

Drawing Title :
ELEVATIONS LOFT CONVERSION 112 PARK LANE HAYES UB4 8AF
Drawing No:
KGS/PAR/1062LP1/2