




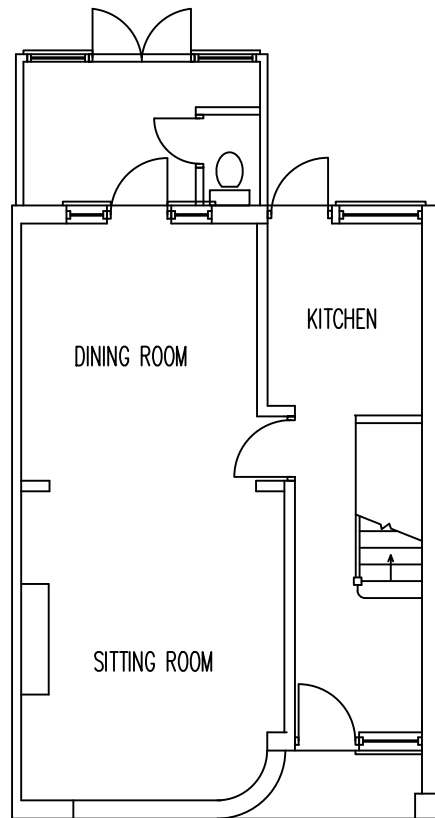


EXISTING GROUND FLOOR

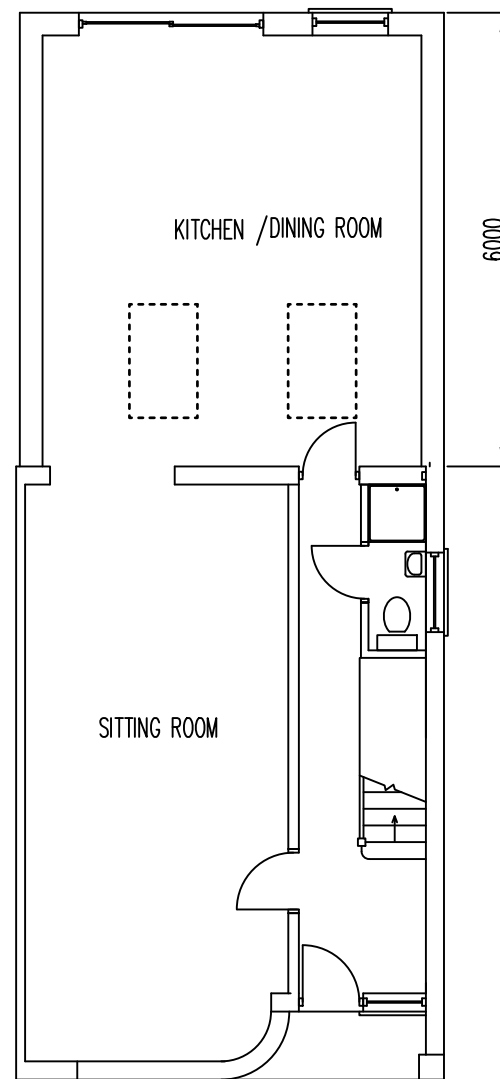

PROPOSED GROUND FLOOR

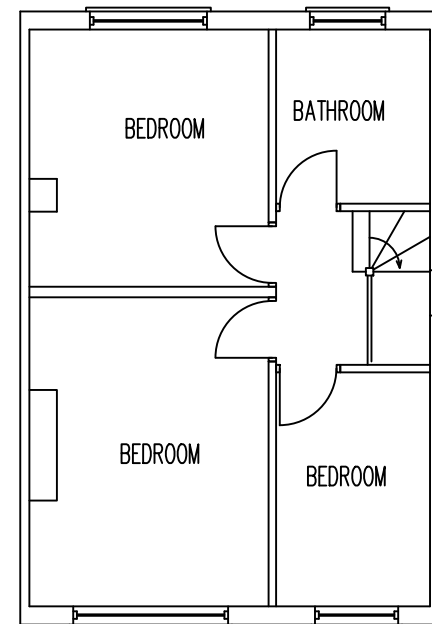

EXISTING FIRST FLOOR

 

Revisions		
	Date	Description
A		
Drawn		Checked
Scale 1:100 @ A3		Date 02/11/2022

Drawing Title :

SITE PLAN
 REAR EXTENSION
 112 PARK LANE
 HAYES
 UB4 8AF

Drawing No:

KGS/PAR/1062RP2/1