




EXISTING FRONT ELEVATION



EXISTING REAR ELEVATION

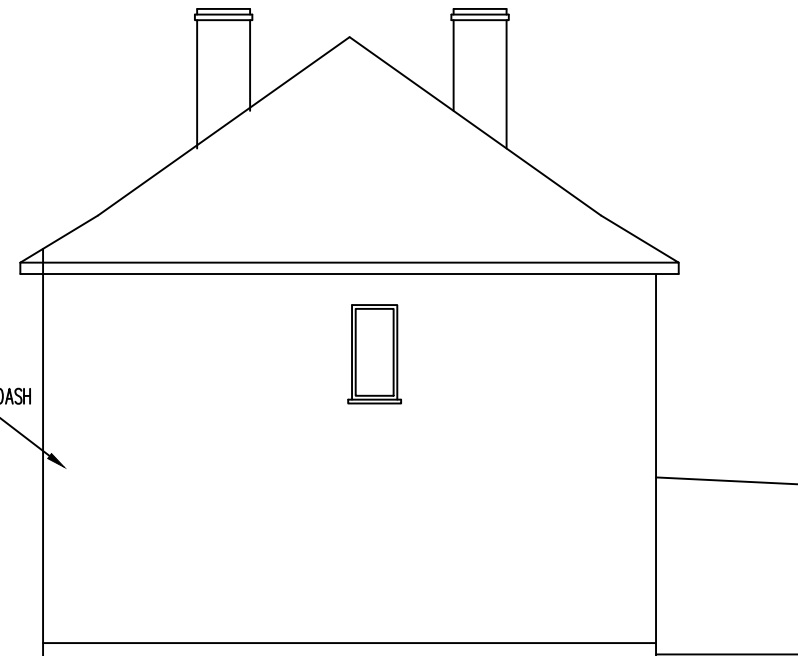


EXISTING SIDE ELEVATION




PROPOSED FRONT ELEVATION



PROPOSED REAR ELEVATION

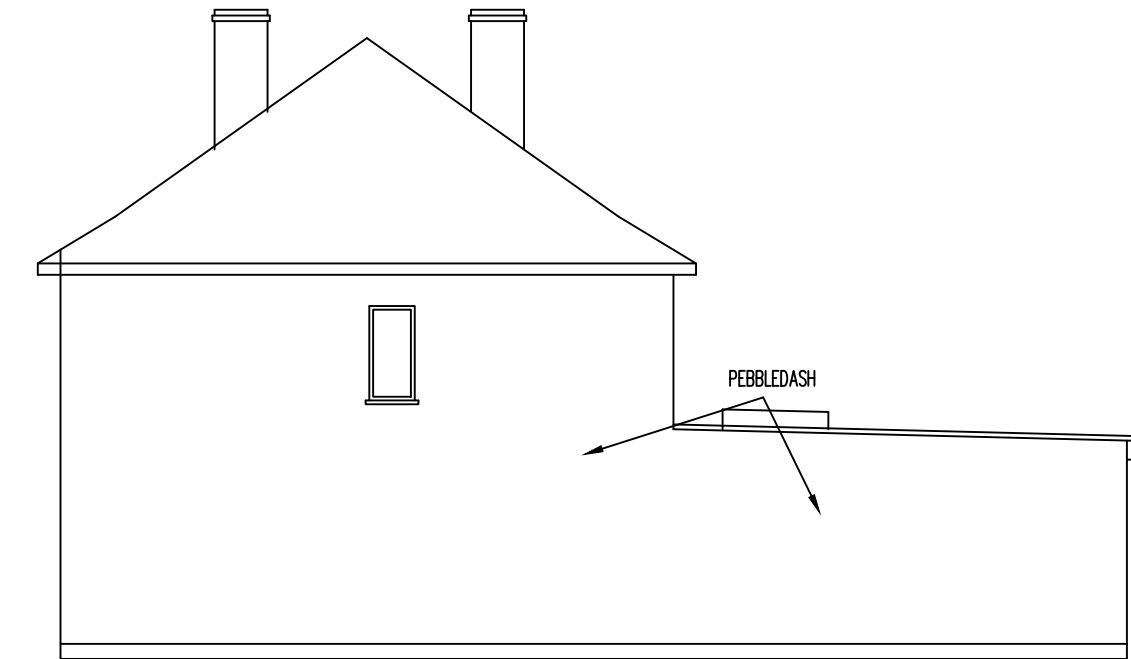

PROPOSED SIDE ELEVATION

 

ALL EXTERNAL MATERIALS TO MATCH EXISTING

Revisions		
	Date	Description
A		
Drawn		Checked
Scale 1:100 @ A3		Date 02/11/2022

Drawing Title : ELEVATIONS REAR EXTENSION 112 PARK LANE HAYES UB4 8AF
Drawing No: KGS/PAR/1062RP2/2