


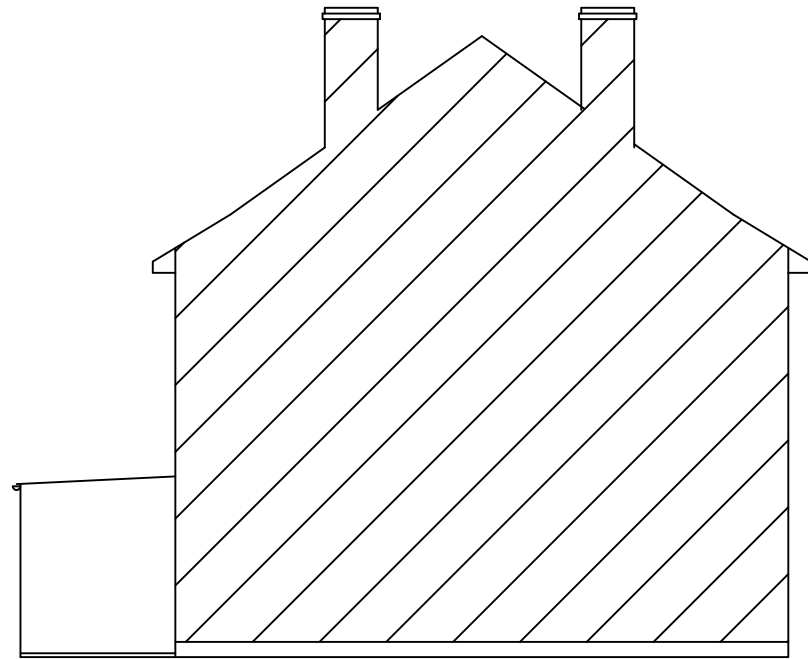


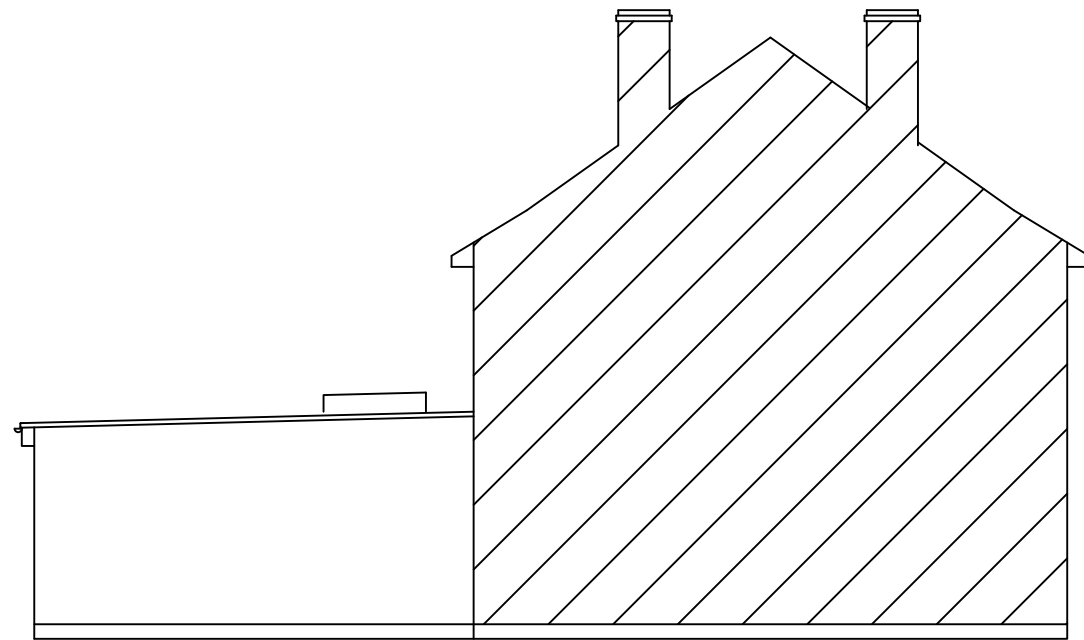

EXISTING SIDE ELEVATION

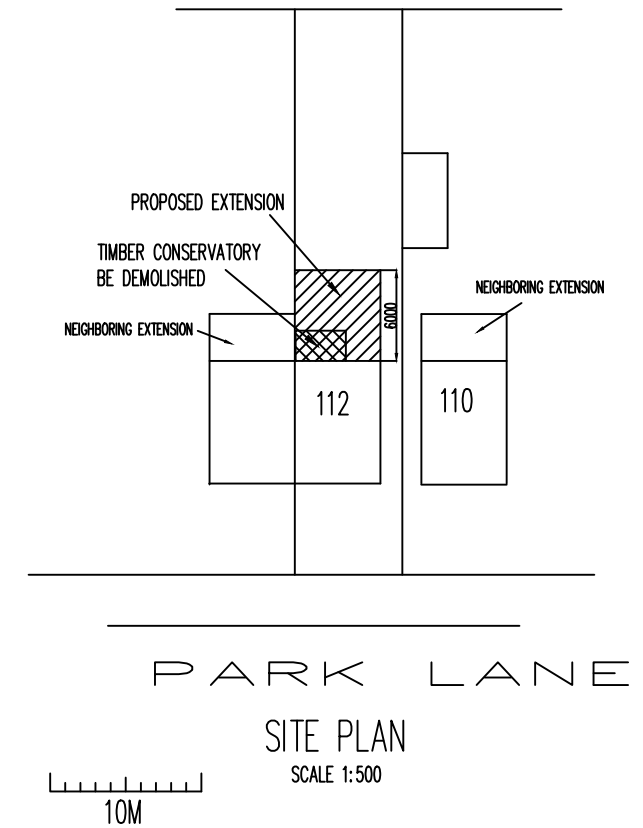

PROPOSED SIDE ELEVATION

 

Revisions		
	Date	Description
A		
Drawn		Checked
Scale 1:100 @ A3		Date 02/11/2022

Drawing Title : ELEVATIONS & SITE PLAN. REAR EXTENSION 112 PARK LANE HAYES UB4 8AF	
Drawing No: KGS/PAR/1062RP2/3	