




EXISTING NORTHERN ELEVATION

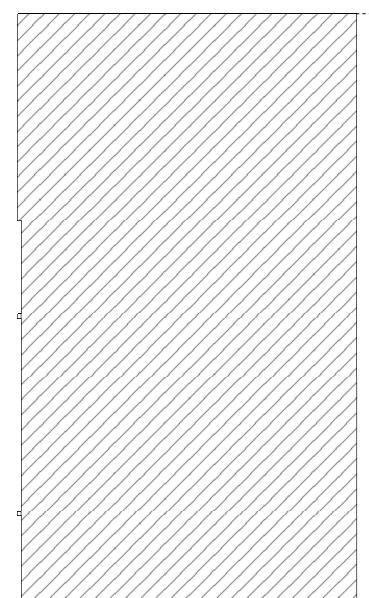


EXISTING SOUTHERN ELEVATION

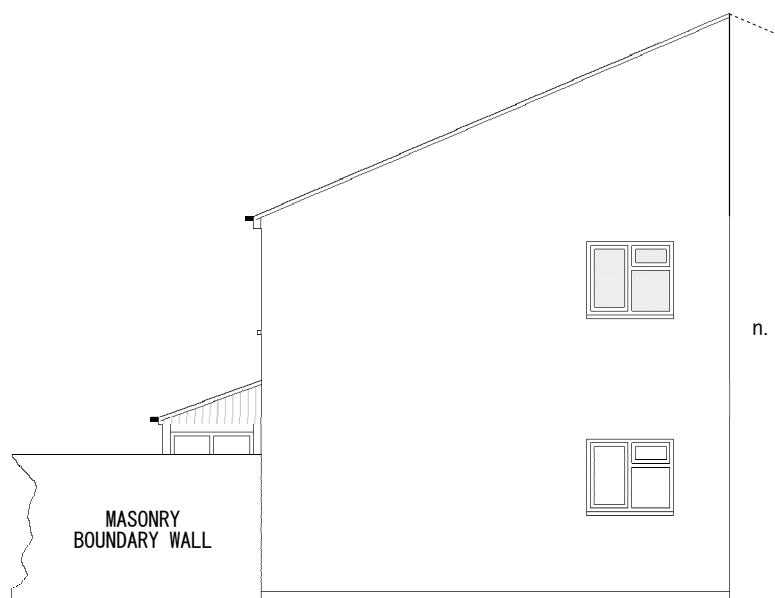


EXISTING WESTERN ELEVATION

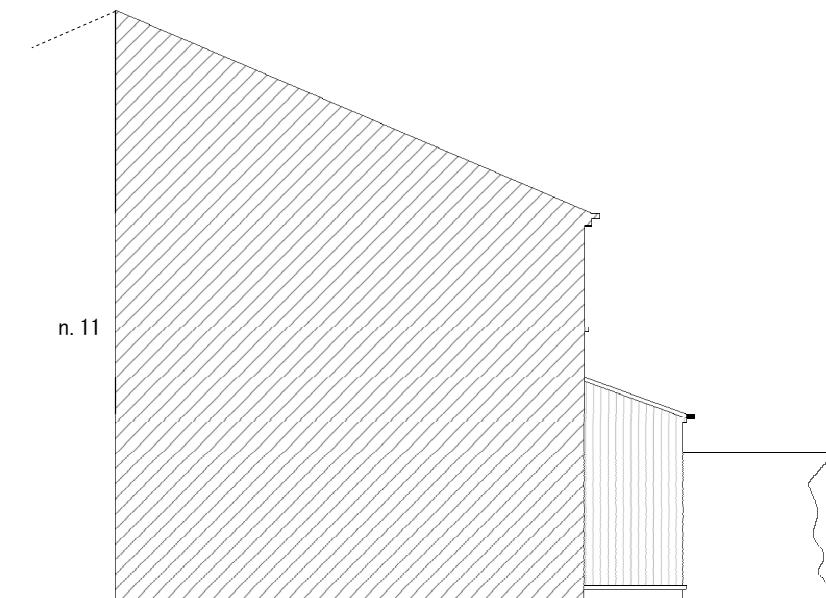


EXISTING EASTERN ELEVATION

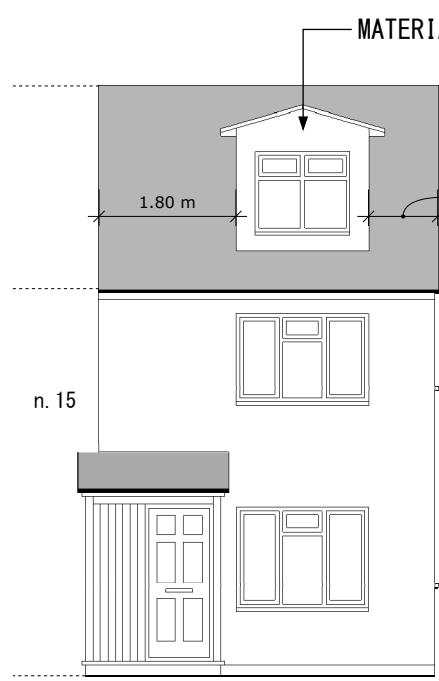


PROPOSED NORTHERN ELEVATION

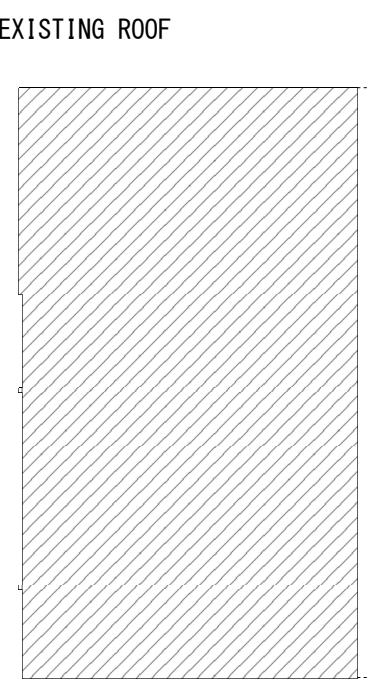

PROPOSED SOUTHERN ELEVATION

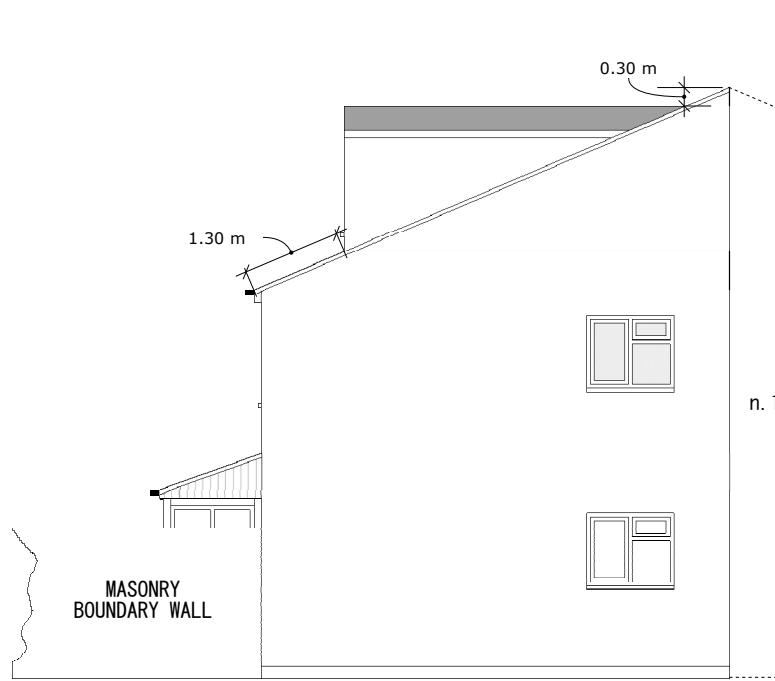

PROPOSED WESTERN ELEVATION

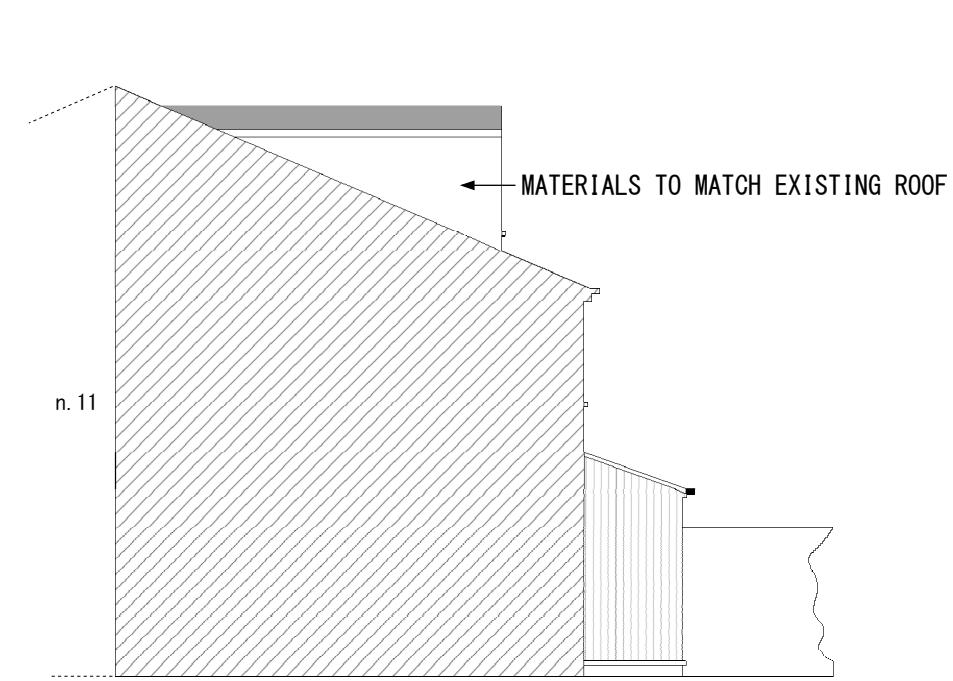

PROPOSED EASTERN ELEVATION

Application for Householder Planning Permission
for works or extension to a dwelling.
Town and Country Planning Act 1990.


This drawing is for planning application only.

This drawing is © Engage Reliance Ltd 2018-2022 Copyright.


Plans, drawings and material submitted to the council are protected by the Copyright Acts (Section 47, 1988 Act).

You may only use material which is downloaded or printed for consultation purposes.


Further copies must not be made without prior permission of the copyright owner.

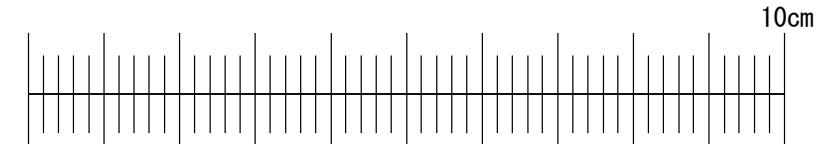


Stage: Planning	Job Title: Loft Conversion with front roof dormer	Job Number: 17RG	Drawing Number: 01
	Client: Elina Saveljeva & Viktors Jerofejevs	Scale: 1:100 @ A3	Revision Suffix:
Drawing Title: Elevations	Site Address: 17 Russell Gardens, Sipson, West Drayton, UB7 0LR	Date: 06/01/2023	Drawn By: AA Checked By: -

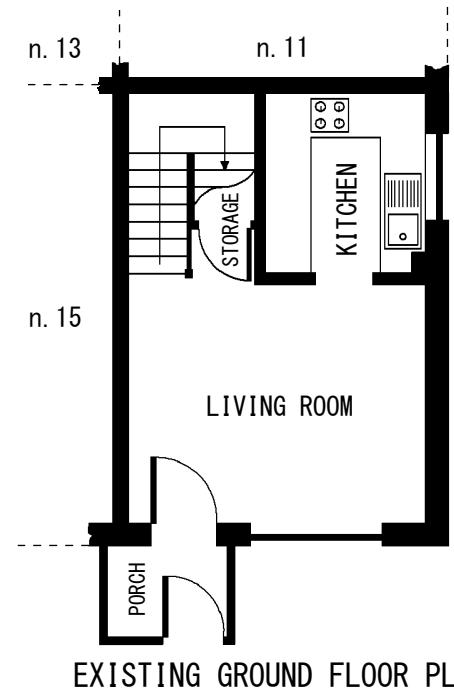


EXISTING GROUND FLOOR PLAN

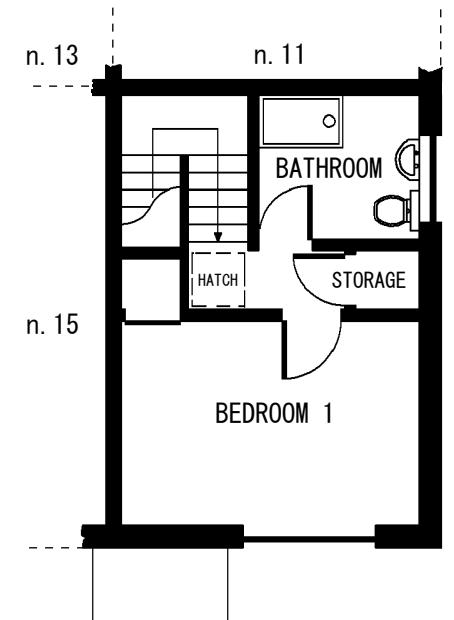


EXISTING FIRST FLOOR PLAN

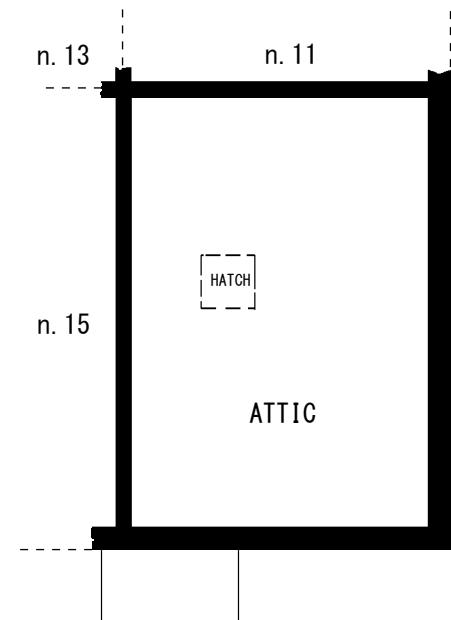


EXISTING LOFT FLOOR PLAN

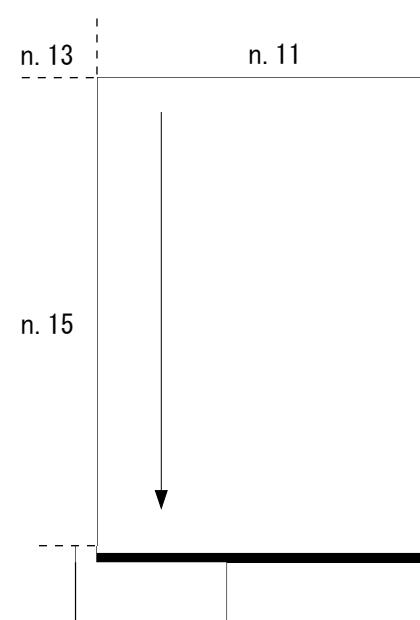


EXISTING ROOF PLAN

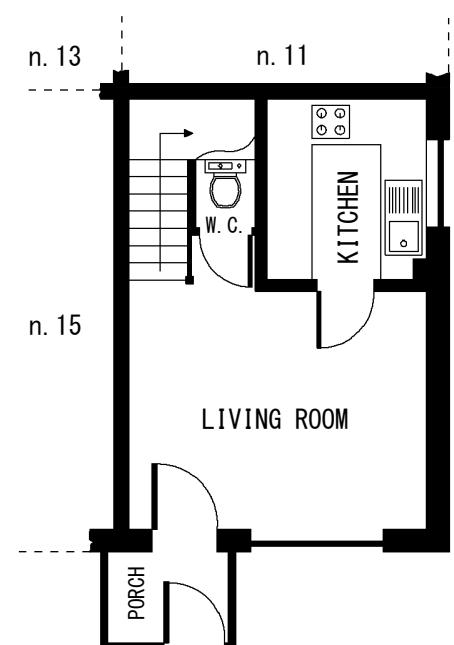


PROPOSED GROUND FLOOR PLAN

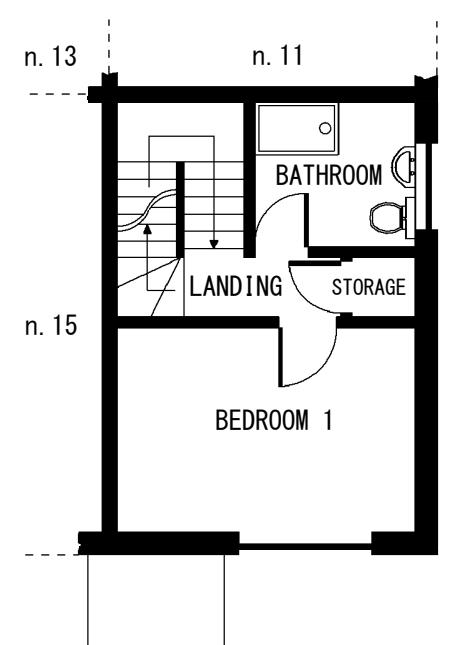

PROPOSED FIRST FLOOR PLAN

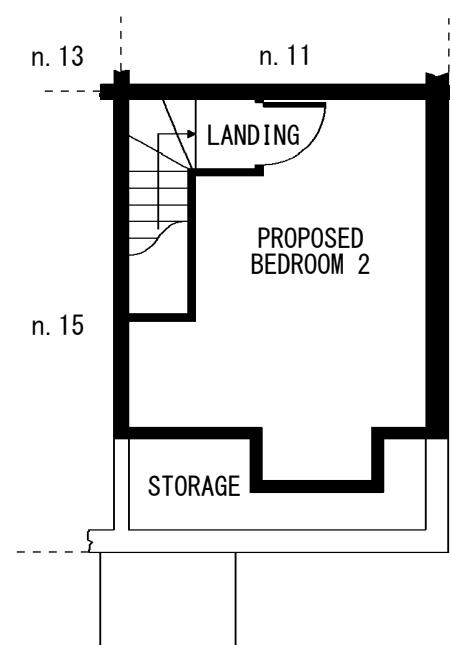

PROPOSED LOFT FLOOR PLAN

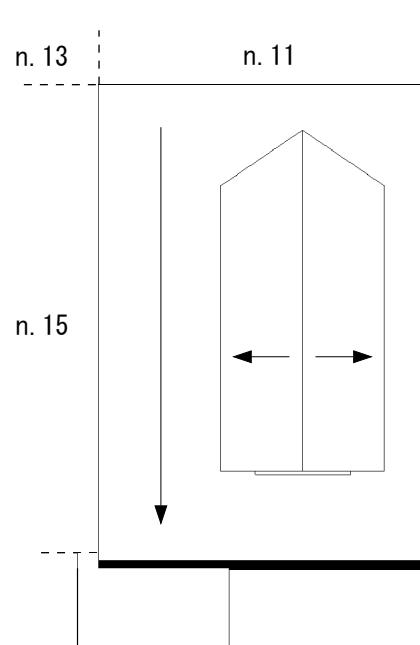

PROPOSED ROOF PLAN

Application for Householder Planning Permission
for works or extension to a dwelling.
Town and Country Planning Act 1990.


This drawing is for planning application only.

This drawing is © Engage Reliance Ltd 2018-2022 Copyright.


Plans, drawings and material submitted to the council are protected by the Copyright Acts (Section 47, 1988 Act).

You may only use material which is downloaded or printed for consultation purposes.

Further copies must not be made without prior permission of the copyright owner.

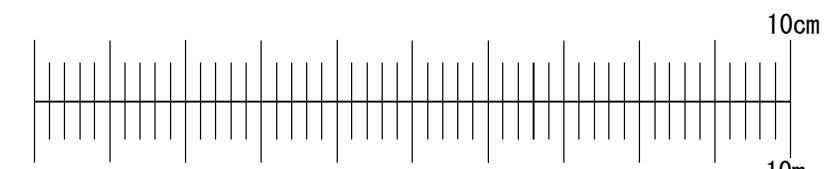

Stage: Planning	Job Title: Loft Conversion with front roof dormer	Job Number: 17RG	Drawing Number: 02
	Client: Elina Saveljeva & Viktors Jerofejevs	Scale: 1:100 @ A3	Revision Suffix:
Drawing Title: Floor Plans	Site Address: 17 Russell Gardens, Sipson, West Drayton, UB7 0LR	Date: 06/01/2023	Drawn By: AA
			Checked By: -

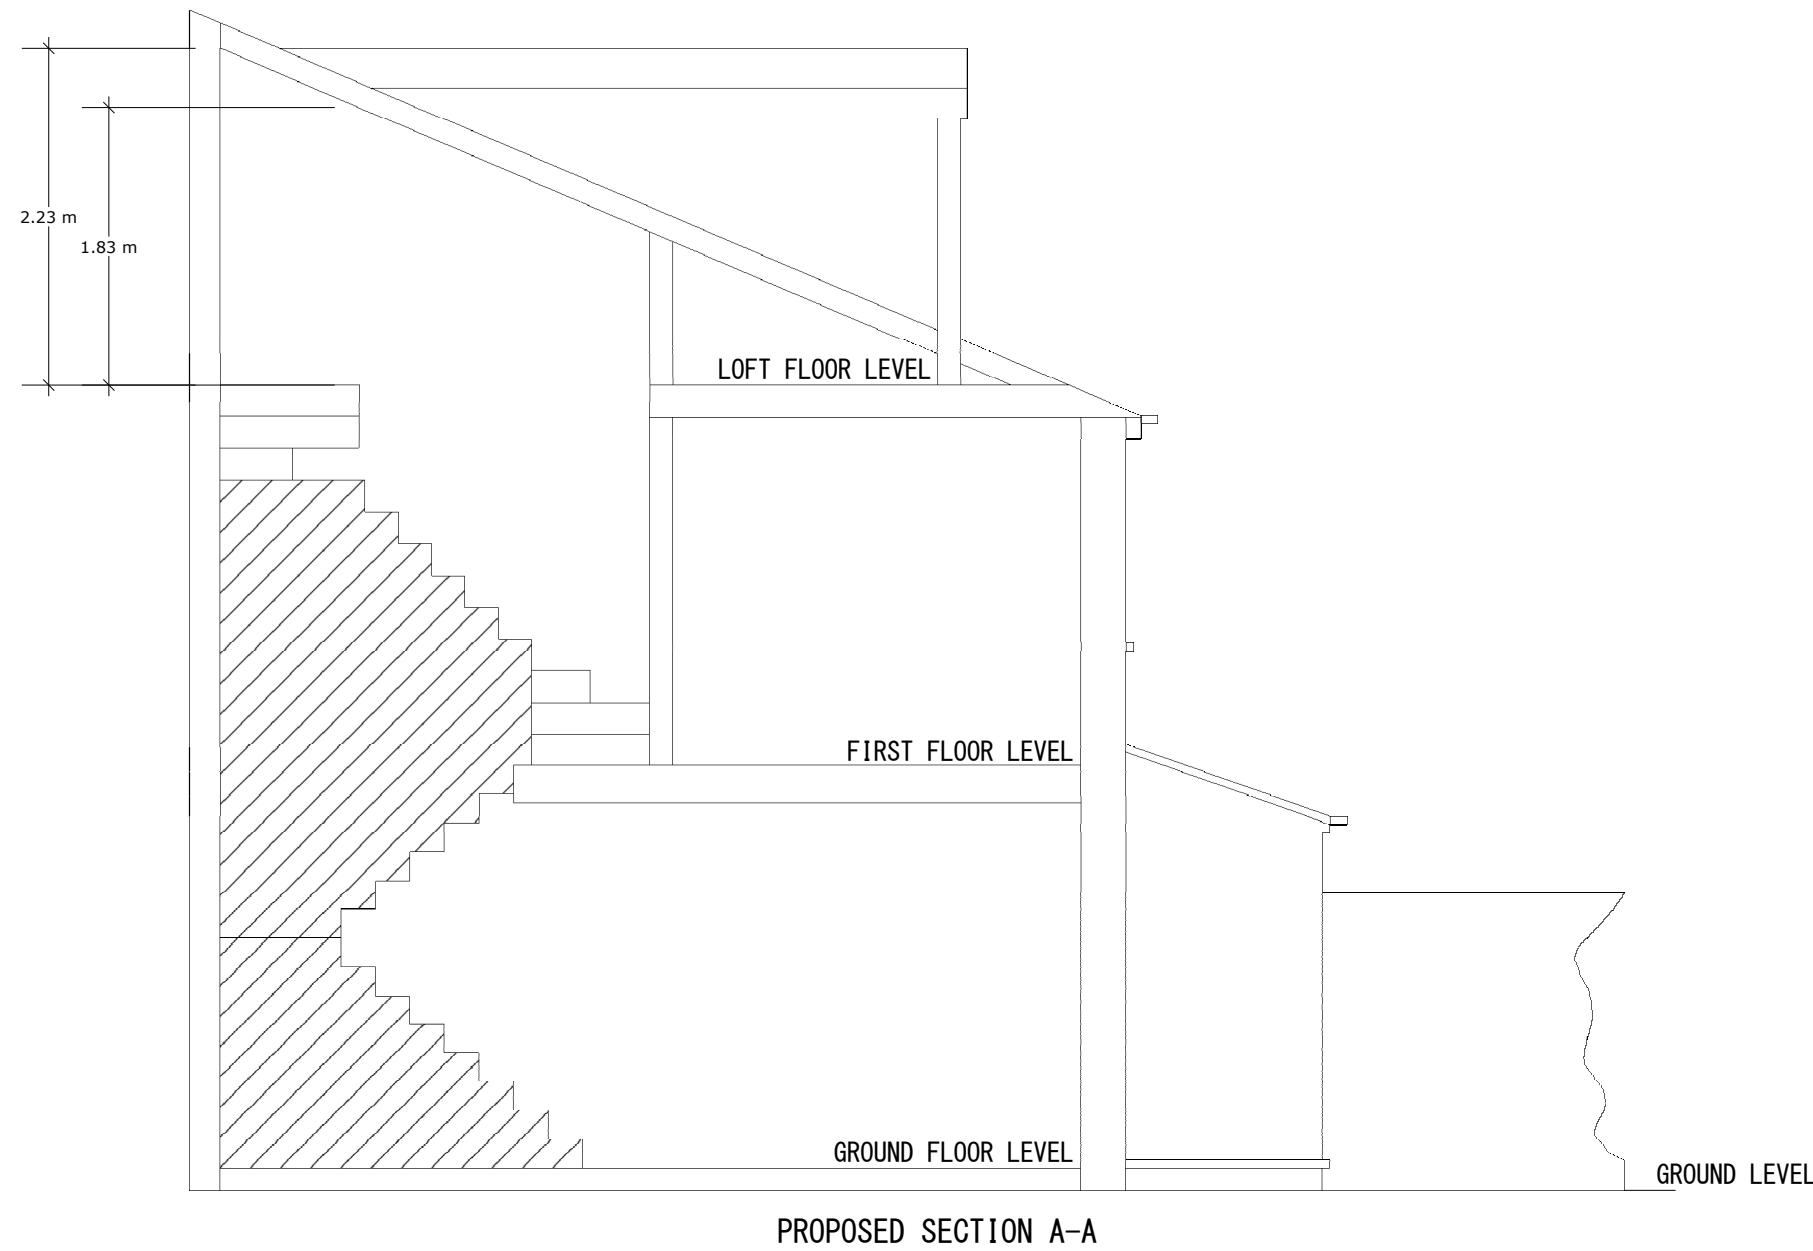

Application for Householder Planning Permission
for works or extension to a dwelling.

Town and Country Planning Act 1990.


This drawing is for planning application only.

This drawing is © Engage Reliance Ltd 2018-2022 Copyright.


Plans, drawings and material submitted to the council are protected by the Copyright Acts (Section 47, 1988 Act).

You may only use material which is downloaded or printed for consultation purposes.

Further copies must not be made without prior permission of the copyright owner.

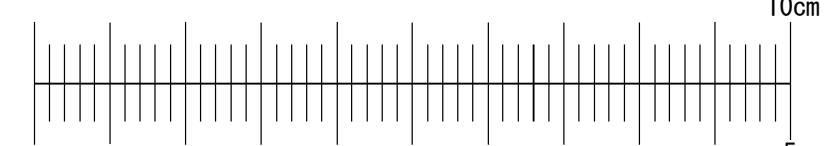


Stage: Planning	Job Title: Loft Conversion with front roof dormer	Job Number: 17RG	Drawing Number: 03
	Client: Elina Saveljeva & Viktors Jerofejevs	Scale: 1:50 @ A3	Revision Suffix:
Drawing Title: Proposed Section	Site Address: 17 Russell Gardens, Sipson, West Drayton, UB7 0LR	Date: 06/01/2023	Drawn By: AA Checked By: -

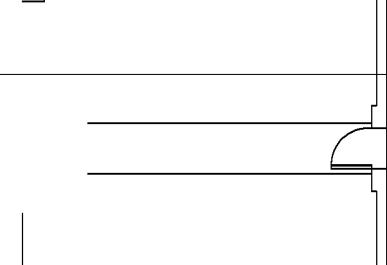

NOTES

All materials to match existing.
 Side windows to be obscured glass and non-openable below 1.7m above floor level.
 Roof skylight windows not to protrude more than 150mm above roof slope.
 Dormer edges to be at least 200mm from eaves of original roof.
 All dimensions to be verified on site prior to commencement of any building works or order/shop of materials.

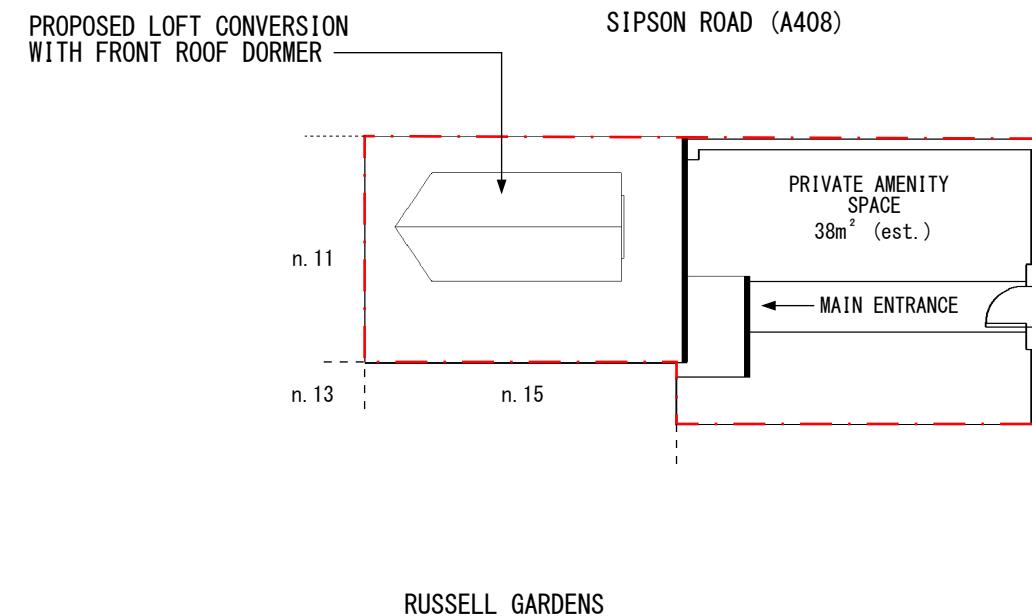

VOLUME CALCULATIONS

Hip-to-gable conversion: N/A = 0.00m³

Front roof dormer: $1.76m \times 1.92m \times 4.50m / 2 = 7.60m^3$

Total: $7.60m^3 < 40m^3$ PDO Permitted Development Allowance

GPDO - AREA CALCULATION

ORIGINAL CURTILAGE: 38m²
 EXISTING DEVELOPMENT (PORCH): 3m²
 PROPOSED DEVELOPMENT: 0m²
 $(3+0) / 38 = 8\% < 50\% \text{ PERMITTED DEVELOPMENT ALLOWANCE}$

Application for Householder Planning Permission
 for works or extension to a dwelling.

Town and Country Planning Act 1990.


This drawing is for planning application only.

This drawing is © Engage Reliance Ltd 2018-2022 Copyright.

Plans, drawings and material submitted to the council are protected by the Copyright Acts (Section 47, 1988 Act).

You may only use material which is downloaded or printed for consultation purposes.

Further copies must not be made without prior permission of the copyright owner.

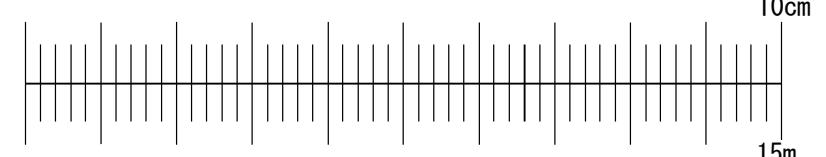

Stage: Planning	Job Title: Loft Conversion with front roof dormer	Job Number: 17RG	Drawing Number: 04
	Client: Elina Saveljeva & Viktors Jerofejevs	Scale: 1:150 @ A3	Revision Suffix:
Drawing Title: Proposed Block Plan	Site Address: 17 Russell Gardens, Sipson, West Drayton, UB7 0LR	Date: 06/01/2023	Drawn By: AA Checked By: -