


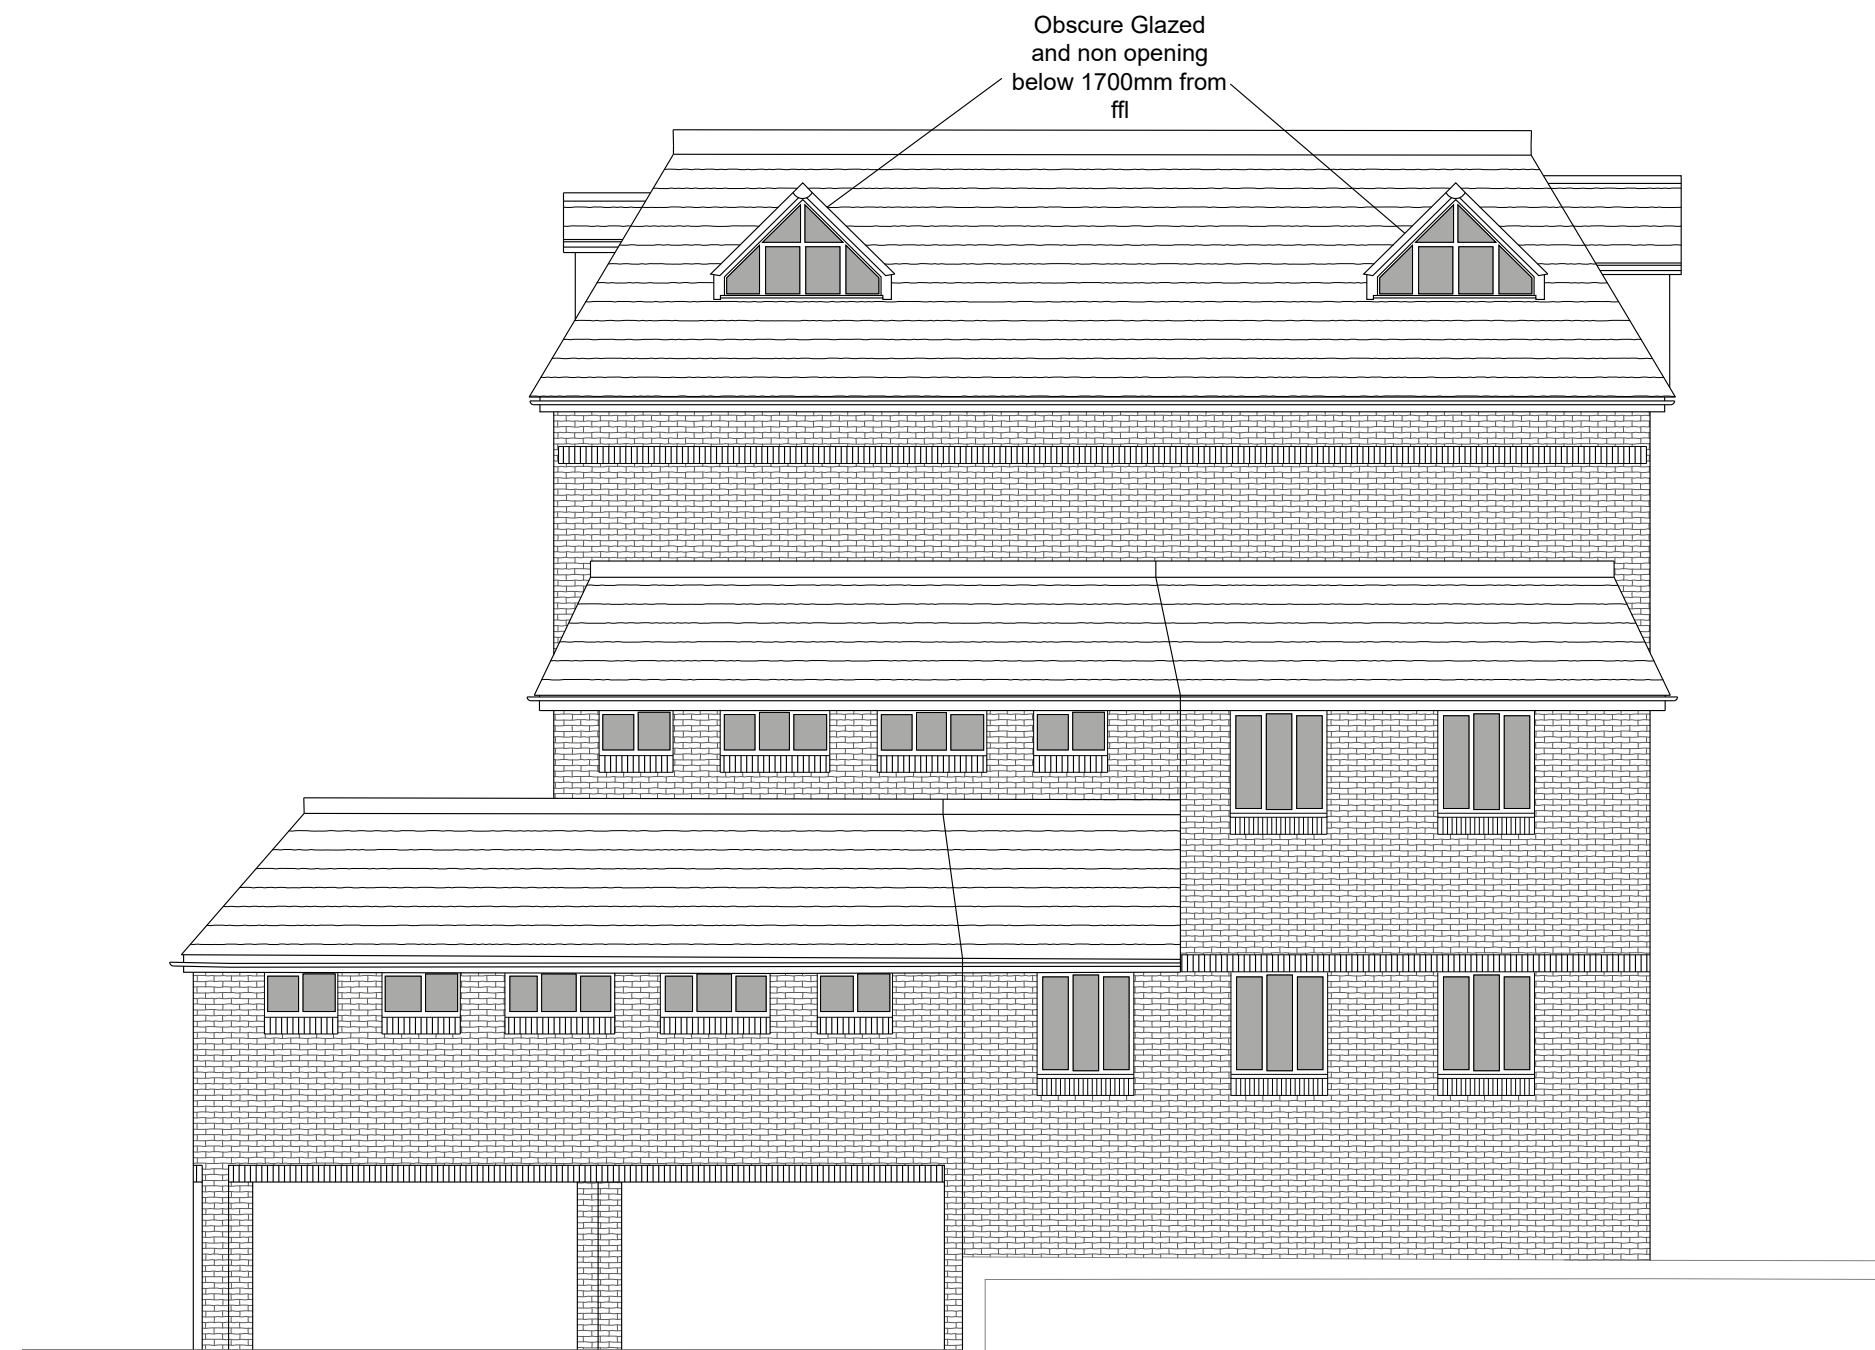

Existing Rear Elevation



Existing Side Elevation


Rev	Date	Description



FLUENT
ARCHITECTURAL DESIGN SERVICES
69-71 WINDMILL ROAD, SUNBURY,
MIDDLESEX, TW16 7DT
TEL: 0800 0438838
E-MAIL: INFO@FLUENT-ADS.CO.UK
WEB: FLUENT-ADS.CO.UK

Frays Court, 71 Cowley Road
Uxbridge

Existing Rear and
Side Elevations

 

Scale 1:100 @ A2	Dwg No. FLU.1192.04.05
Date 07.06.2022	Rev
Drawn N.Millin	