


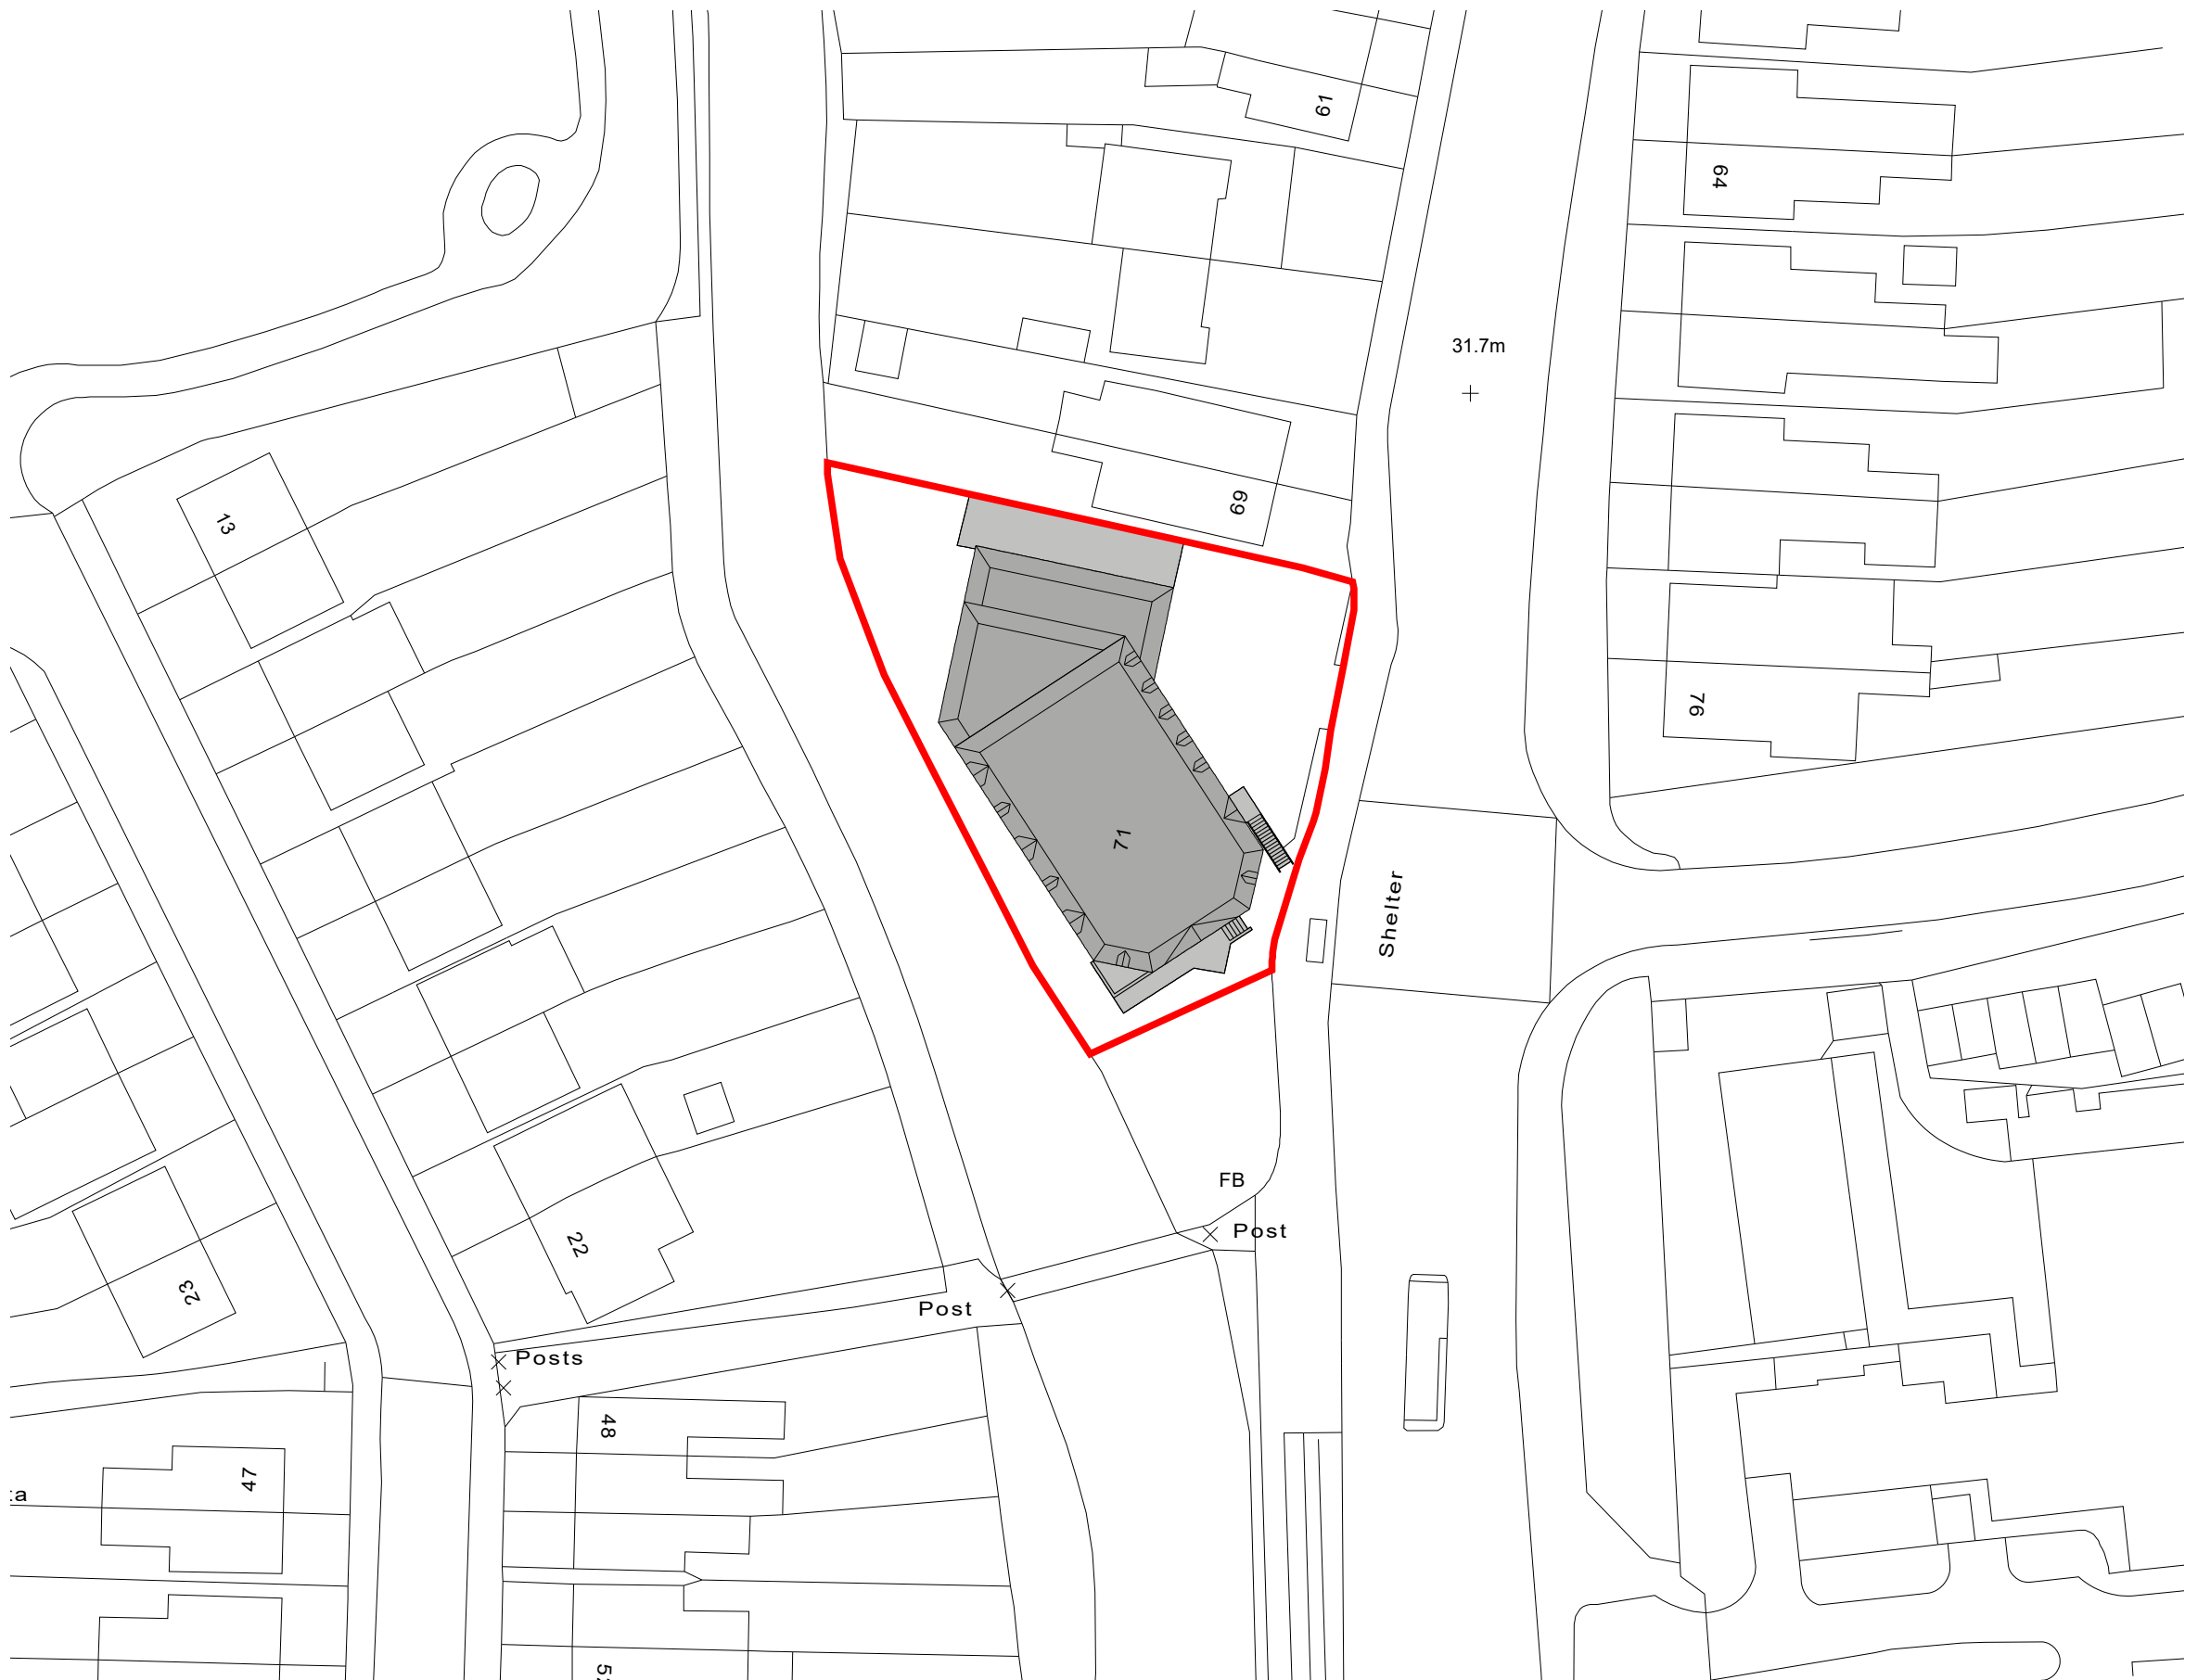

Rev	Date	Description



Fluent
ARCHITECTURAL DESIGN SERVICES

FLUENT
ARCHITECTURAL DESIGN SERVICES
69-71 WINDMILL ROAD, SUNBURY,
MIDDLESEX, TW16 7DT
TEL: 0800 0438898
E-MAIL: INFO@FLUENT-ADS.CO.UK
WEB: FLUENT-ADS.CO.UK

Frays Court, 71 Cowley Road
Uxbridge

Existing Site Plan



Scale 1:500 @ A3	Dwg No. FLU.1192.4.02
Date 07.06.2022	Rev
Drawn N.Millin	