




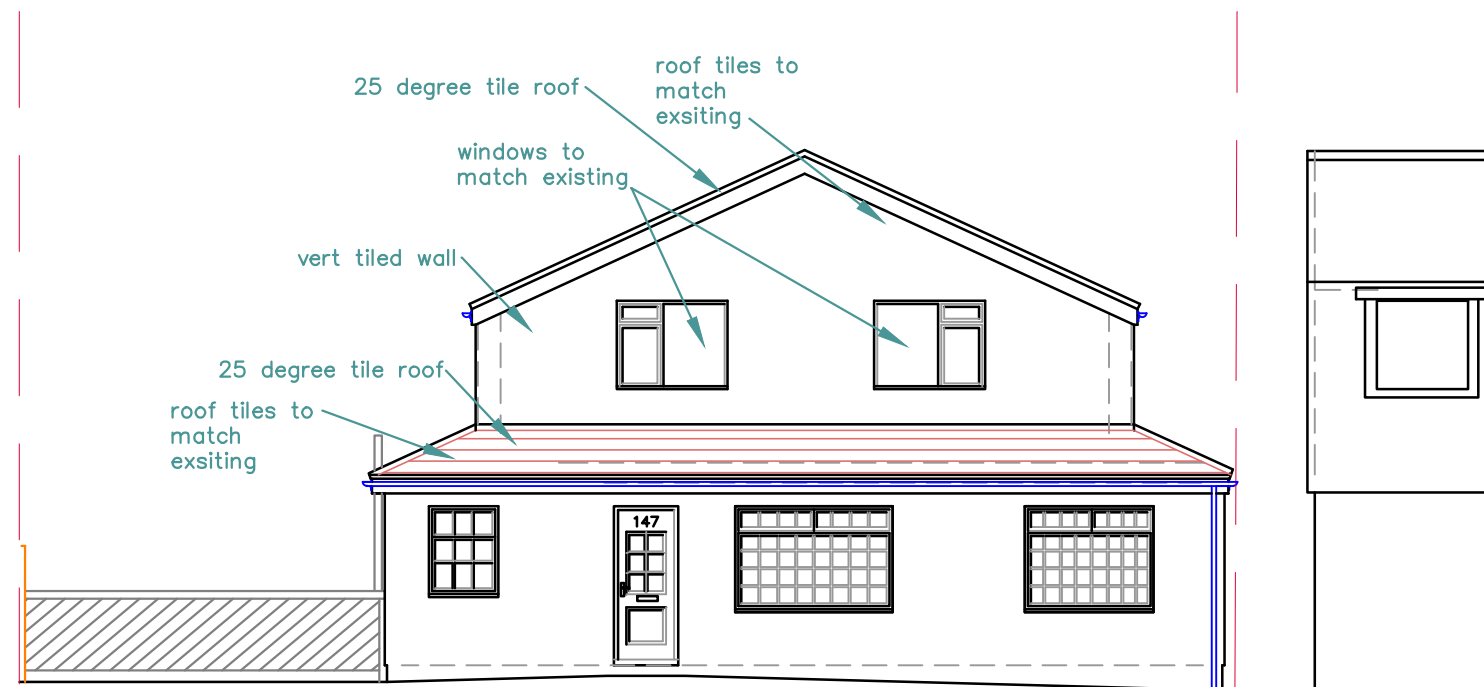


FRONT ELEVATION

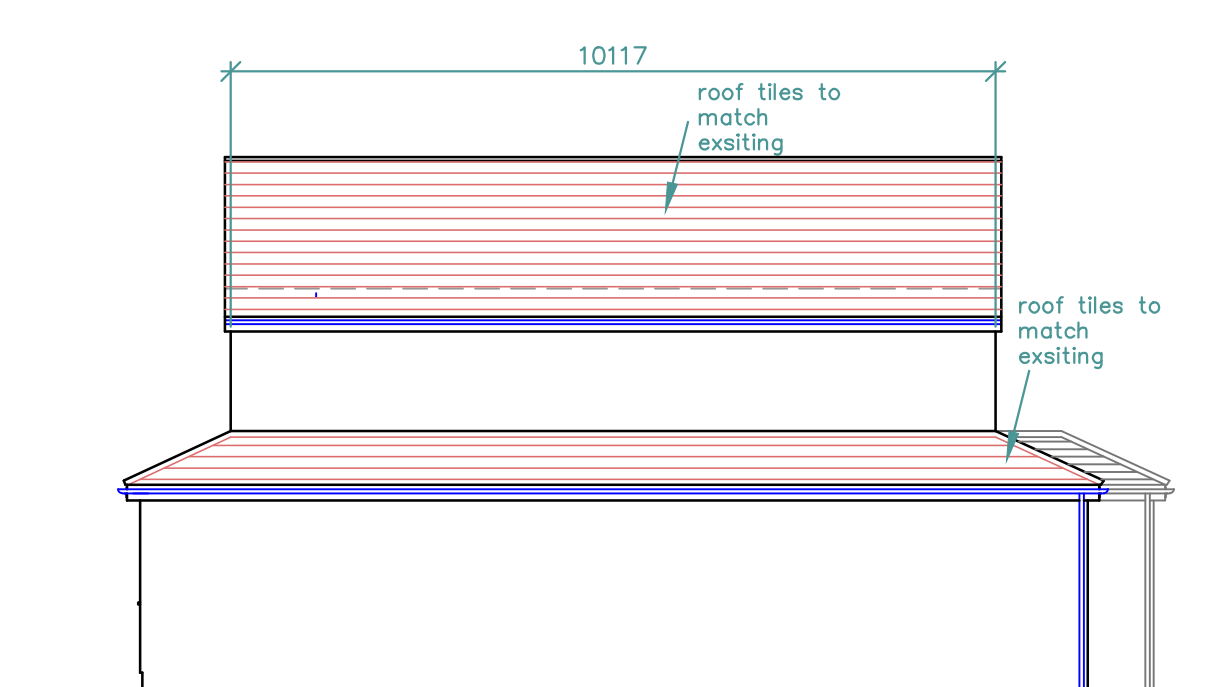


SIDE ELEVATION FACING 147b

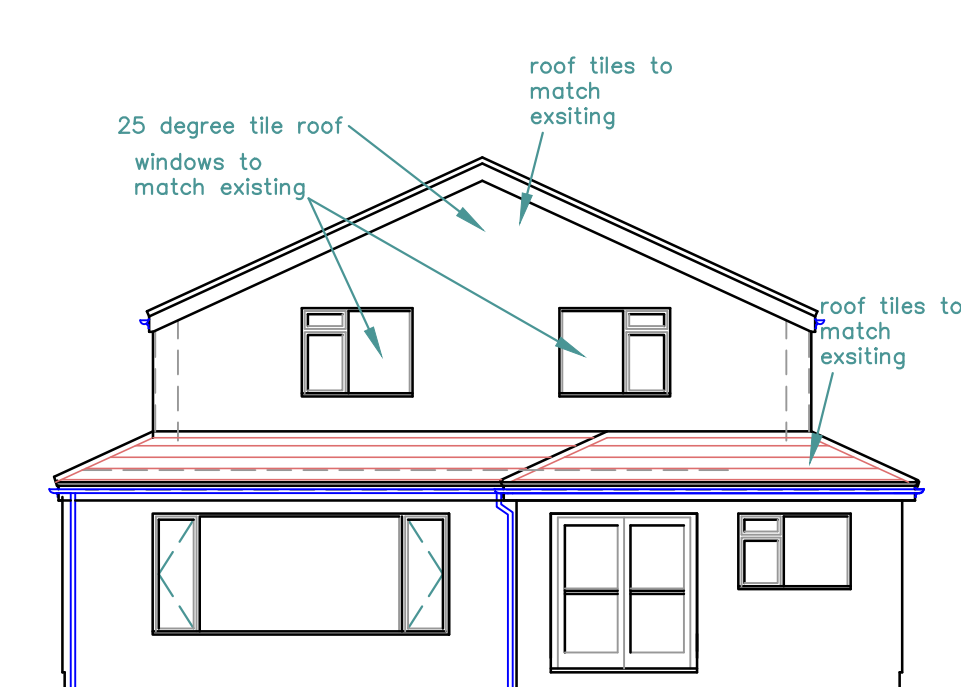


REAR ELEVATION

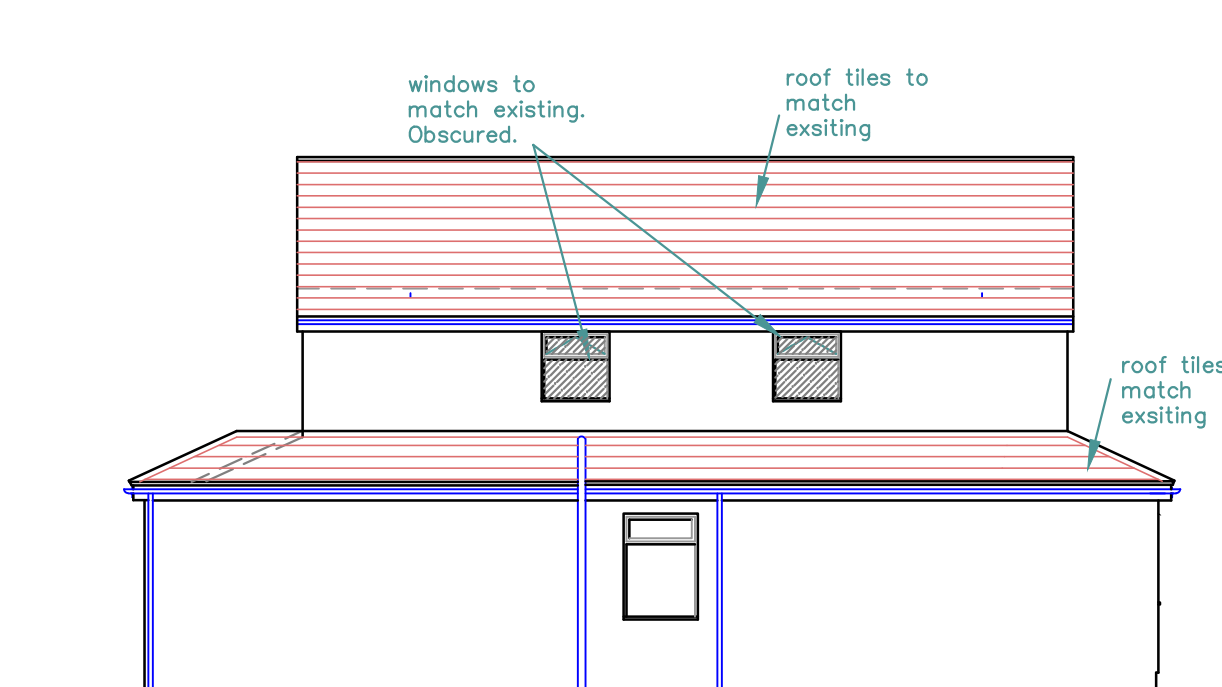

SIDE ELEVATION

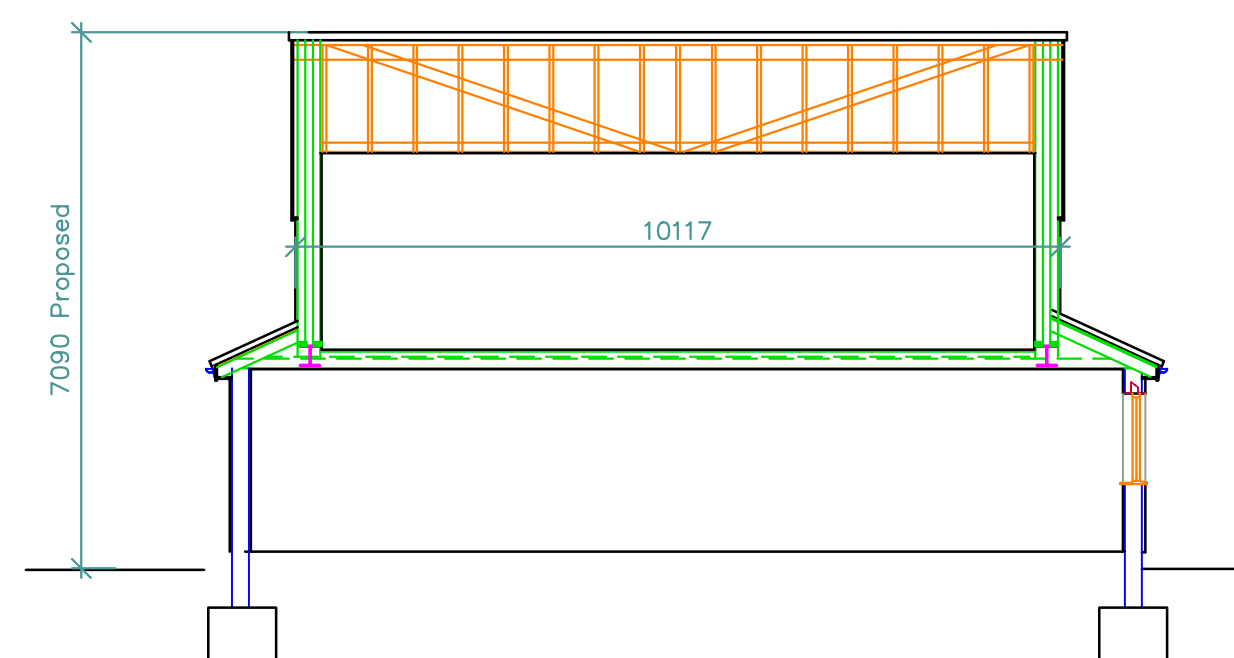


SECTION A-A

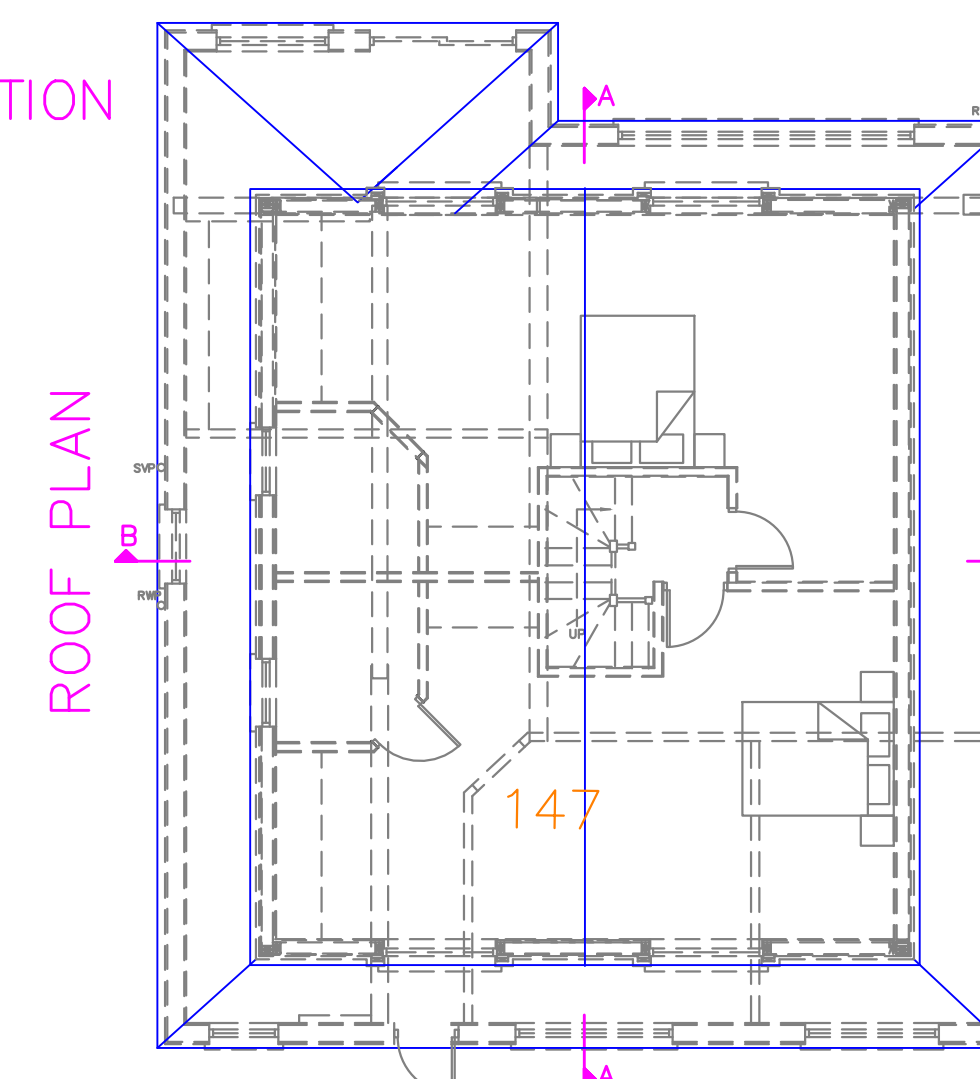


ROOF PLAN

1. Do not scale from this drawing.
2. All dimensions to be checked on site before ordering materials or commencing work.
3. In case of discrepancies in drawings, calculations or details refer to TOWERS DRAWING SERVICES for clarification: Unilateral decisions by contractors will not be accepted.
4. For any information not covered by these drawings refer to TOWERS DRAWING SERVICES for clarification: Unilateral decisions by contractors will not be accepted.
5. The contractor must ensure that work is being carried out to the latest revisions of all the working drawings.
6. It is the contractors responsibility to inform the local authority before work commences on site, and at all prescribed stages of work. All to the District Surveyors satisfaction.
7. If work commences on site before full plans approval has been given, TOWERS DRAWING SERVICES accept no responsibility for any additional work or materials that the District Surveyor may require.
8. This drawing and all copies produced there from remain the copyright and property of TOWERS DRAWING SERVICES. It may only be reproduced by TOWERS DRAWING SERVICES and all copies must be returned to TOWERS DRAWING SERVICES if demanded.


By using this drawing the user and his or her employer signify their agreement of the above terms and conditions.

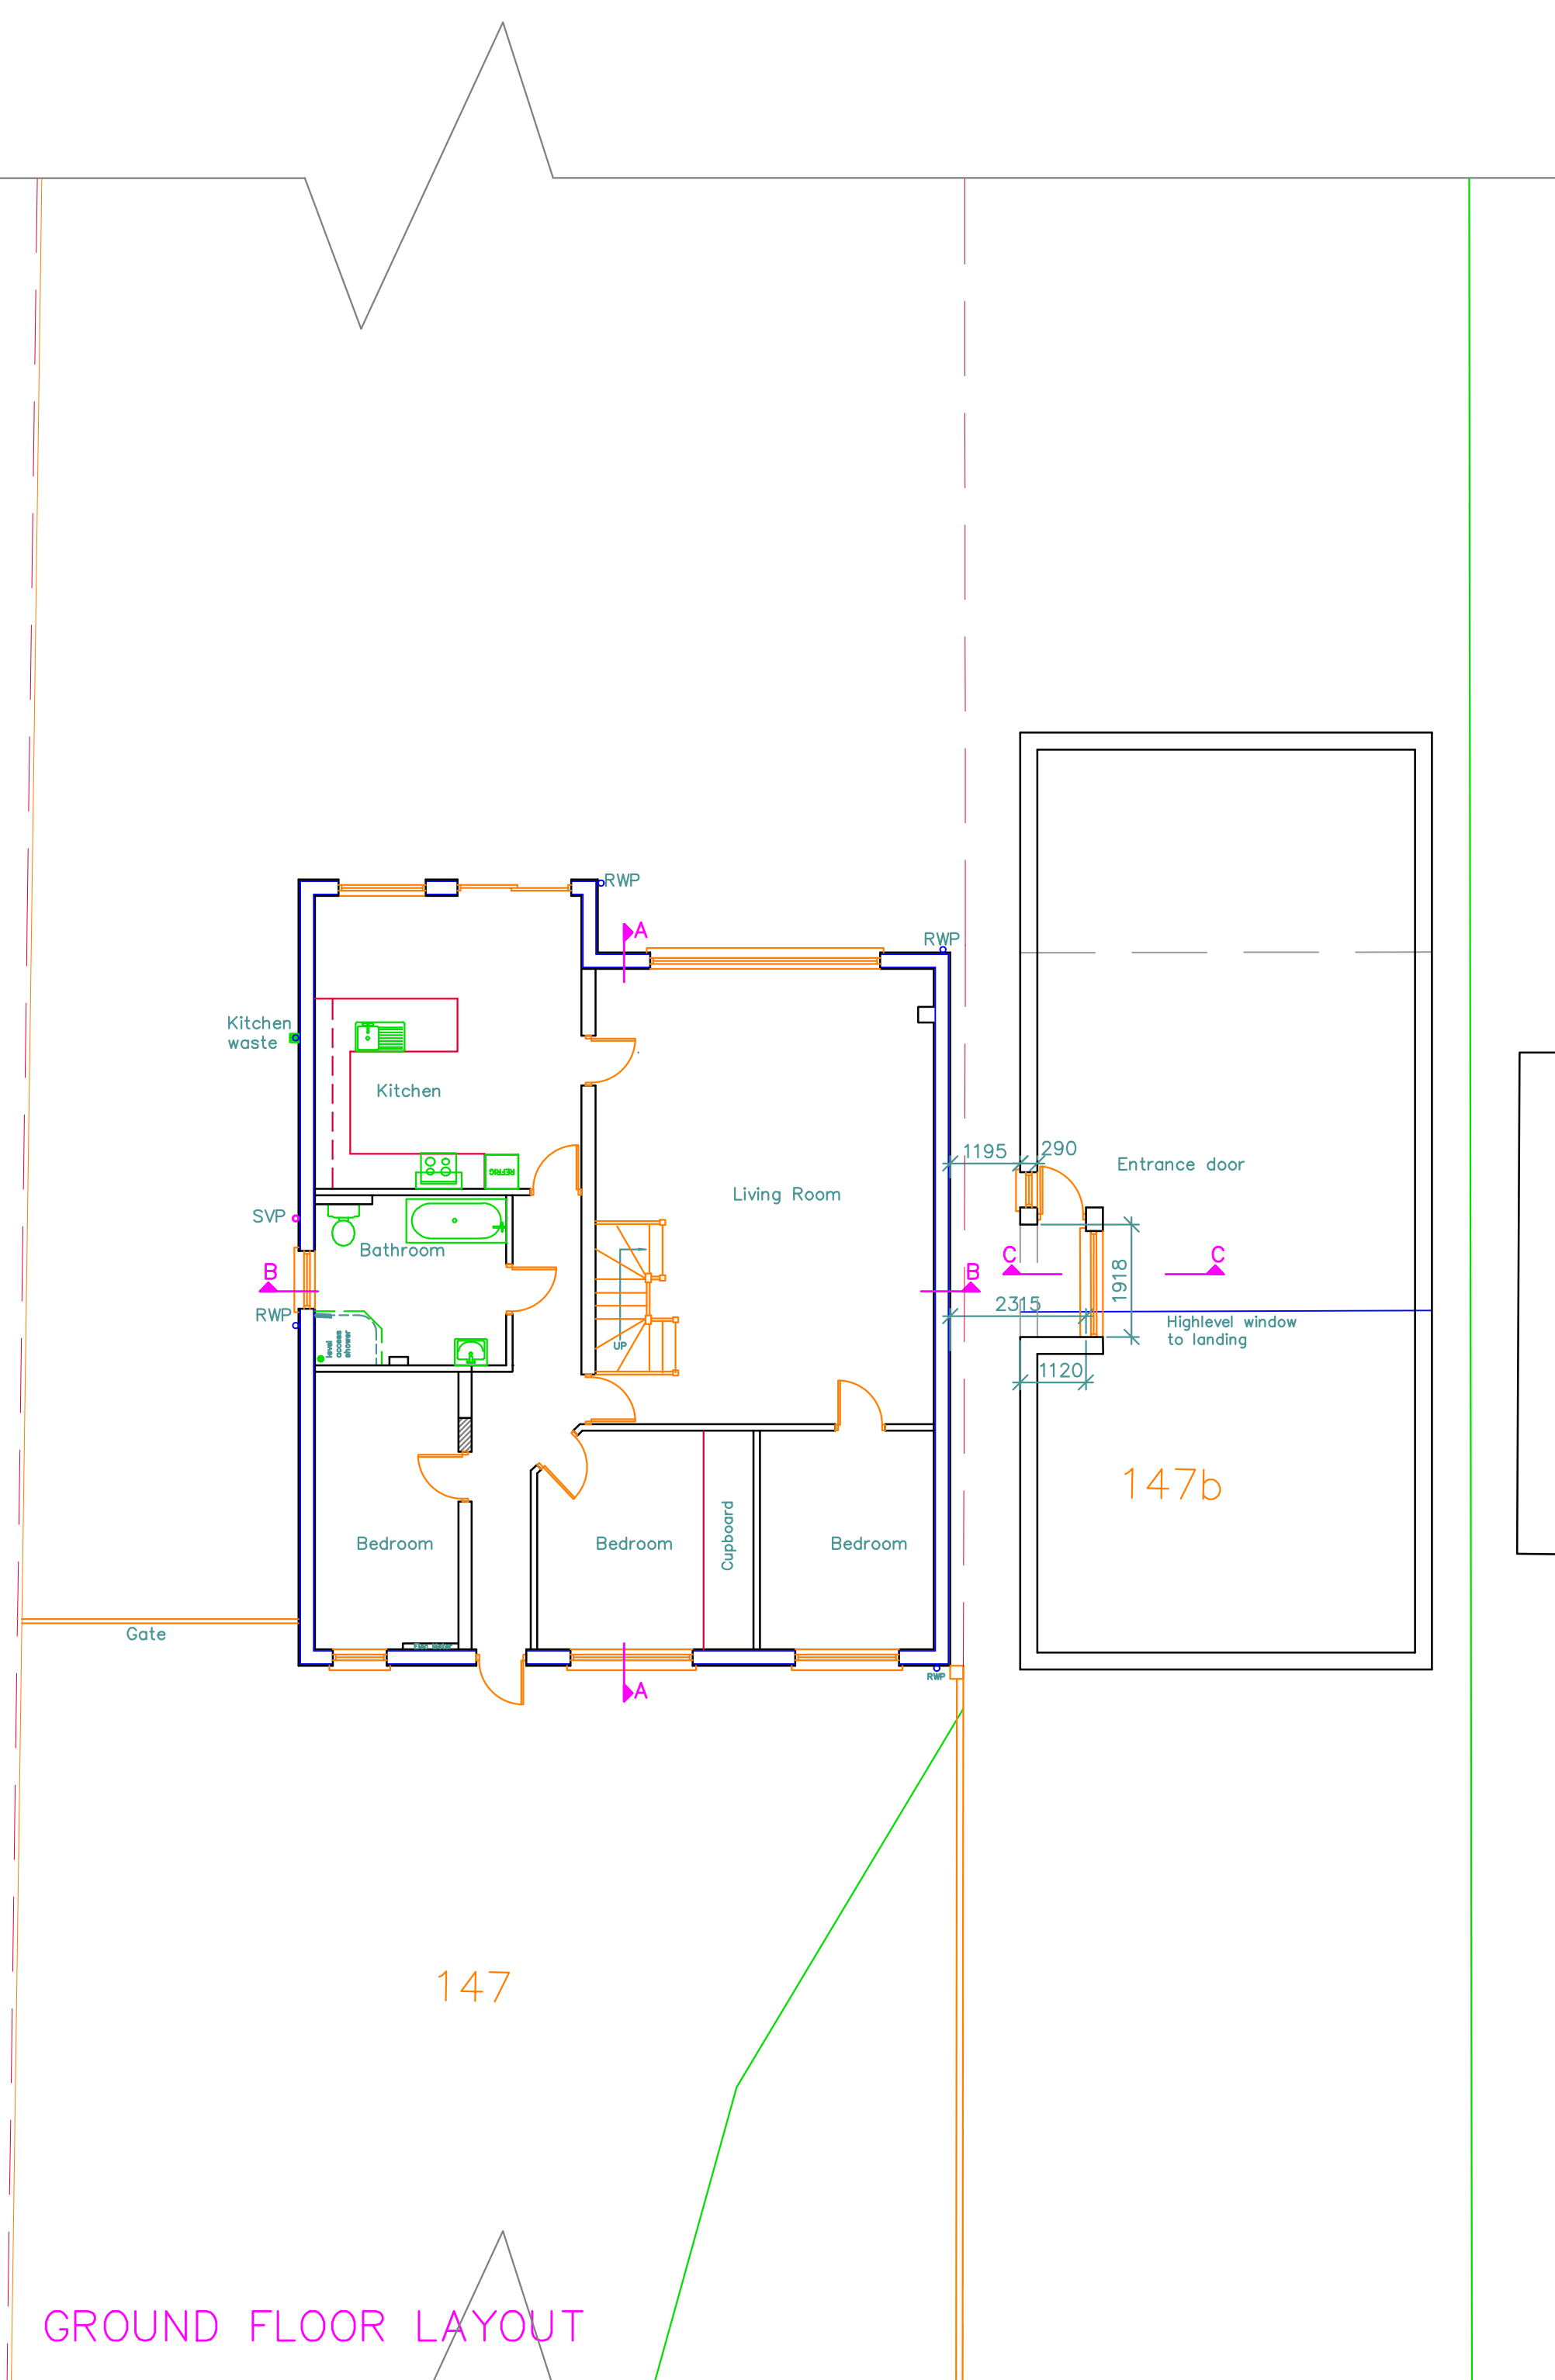



GROUND FLOOR LAYOUT

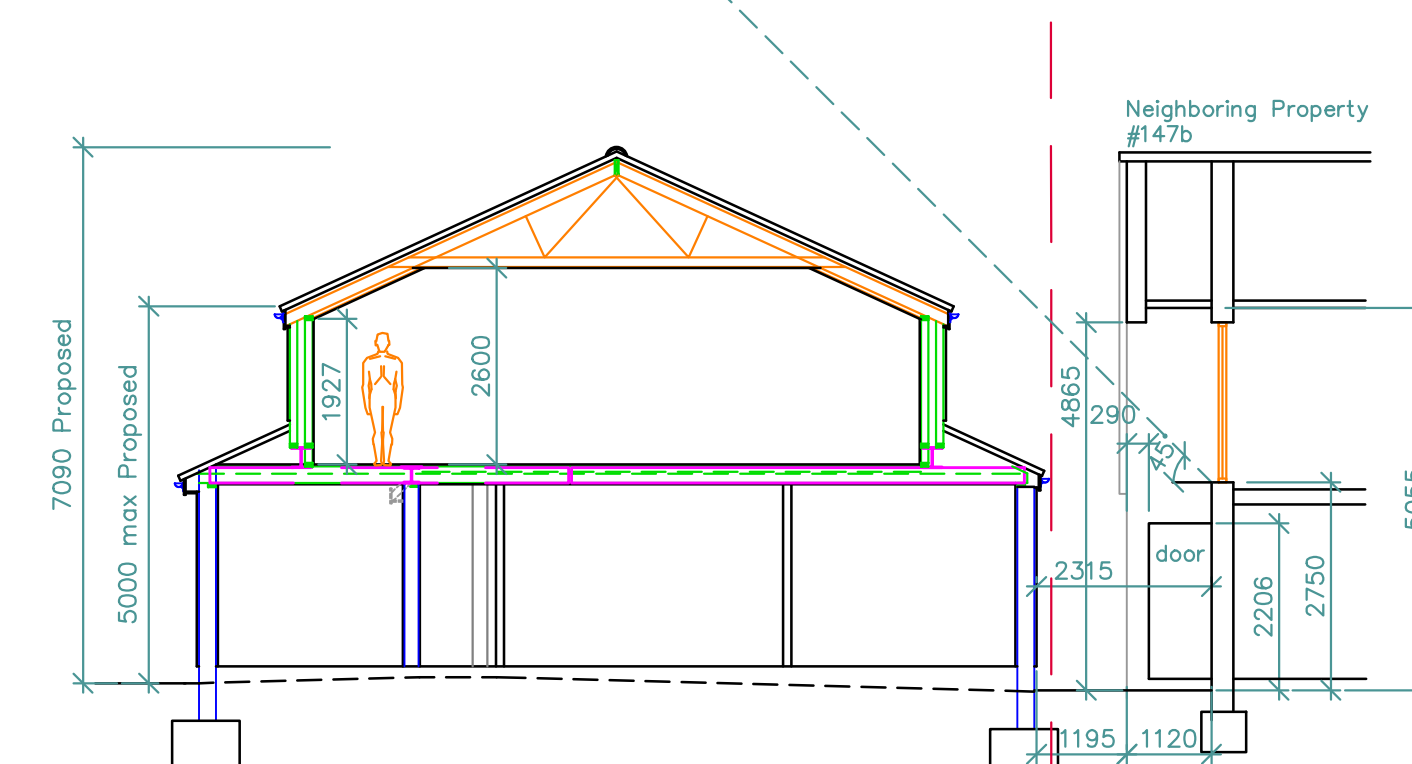

SECTION B-B

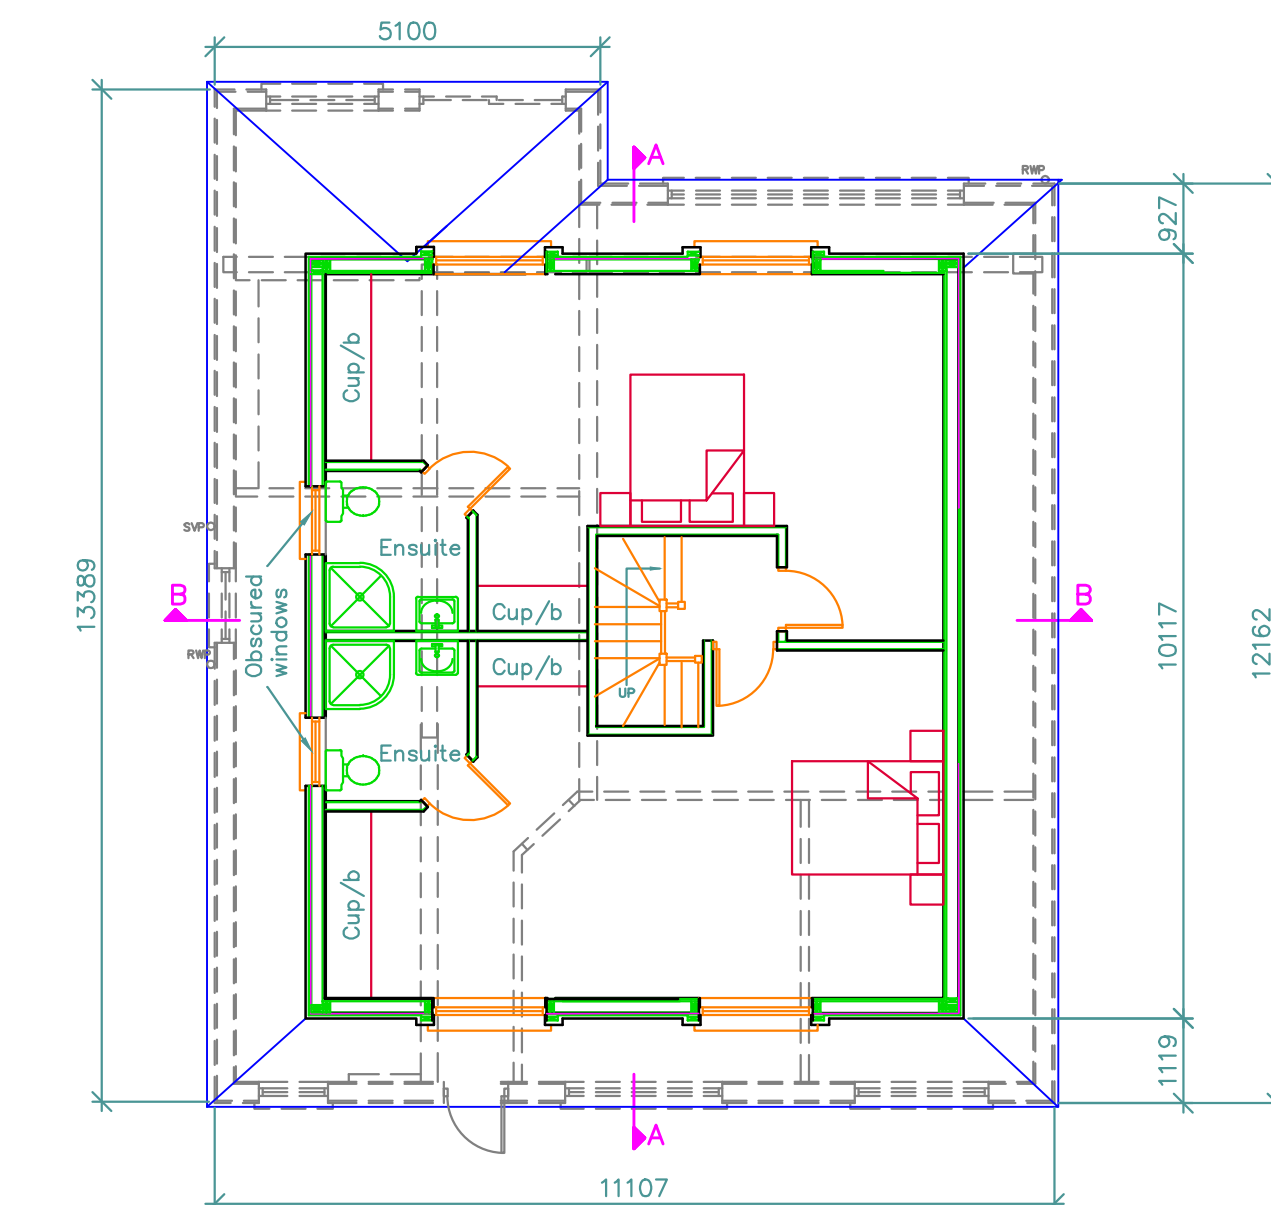

LOFT LAYOUT

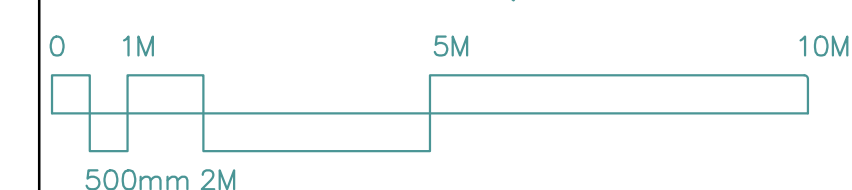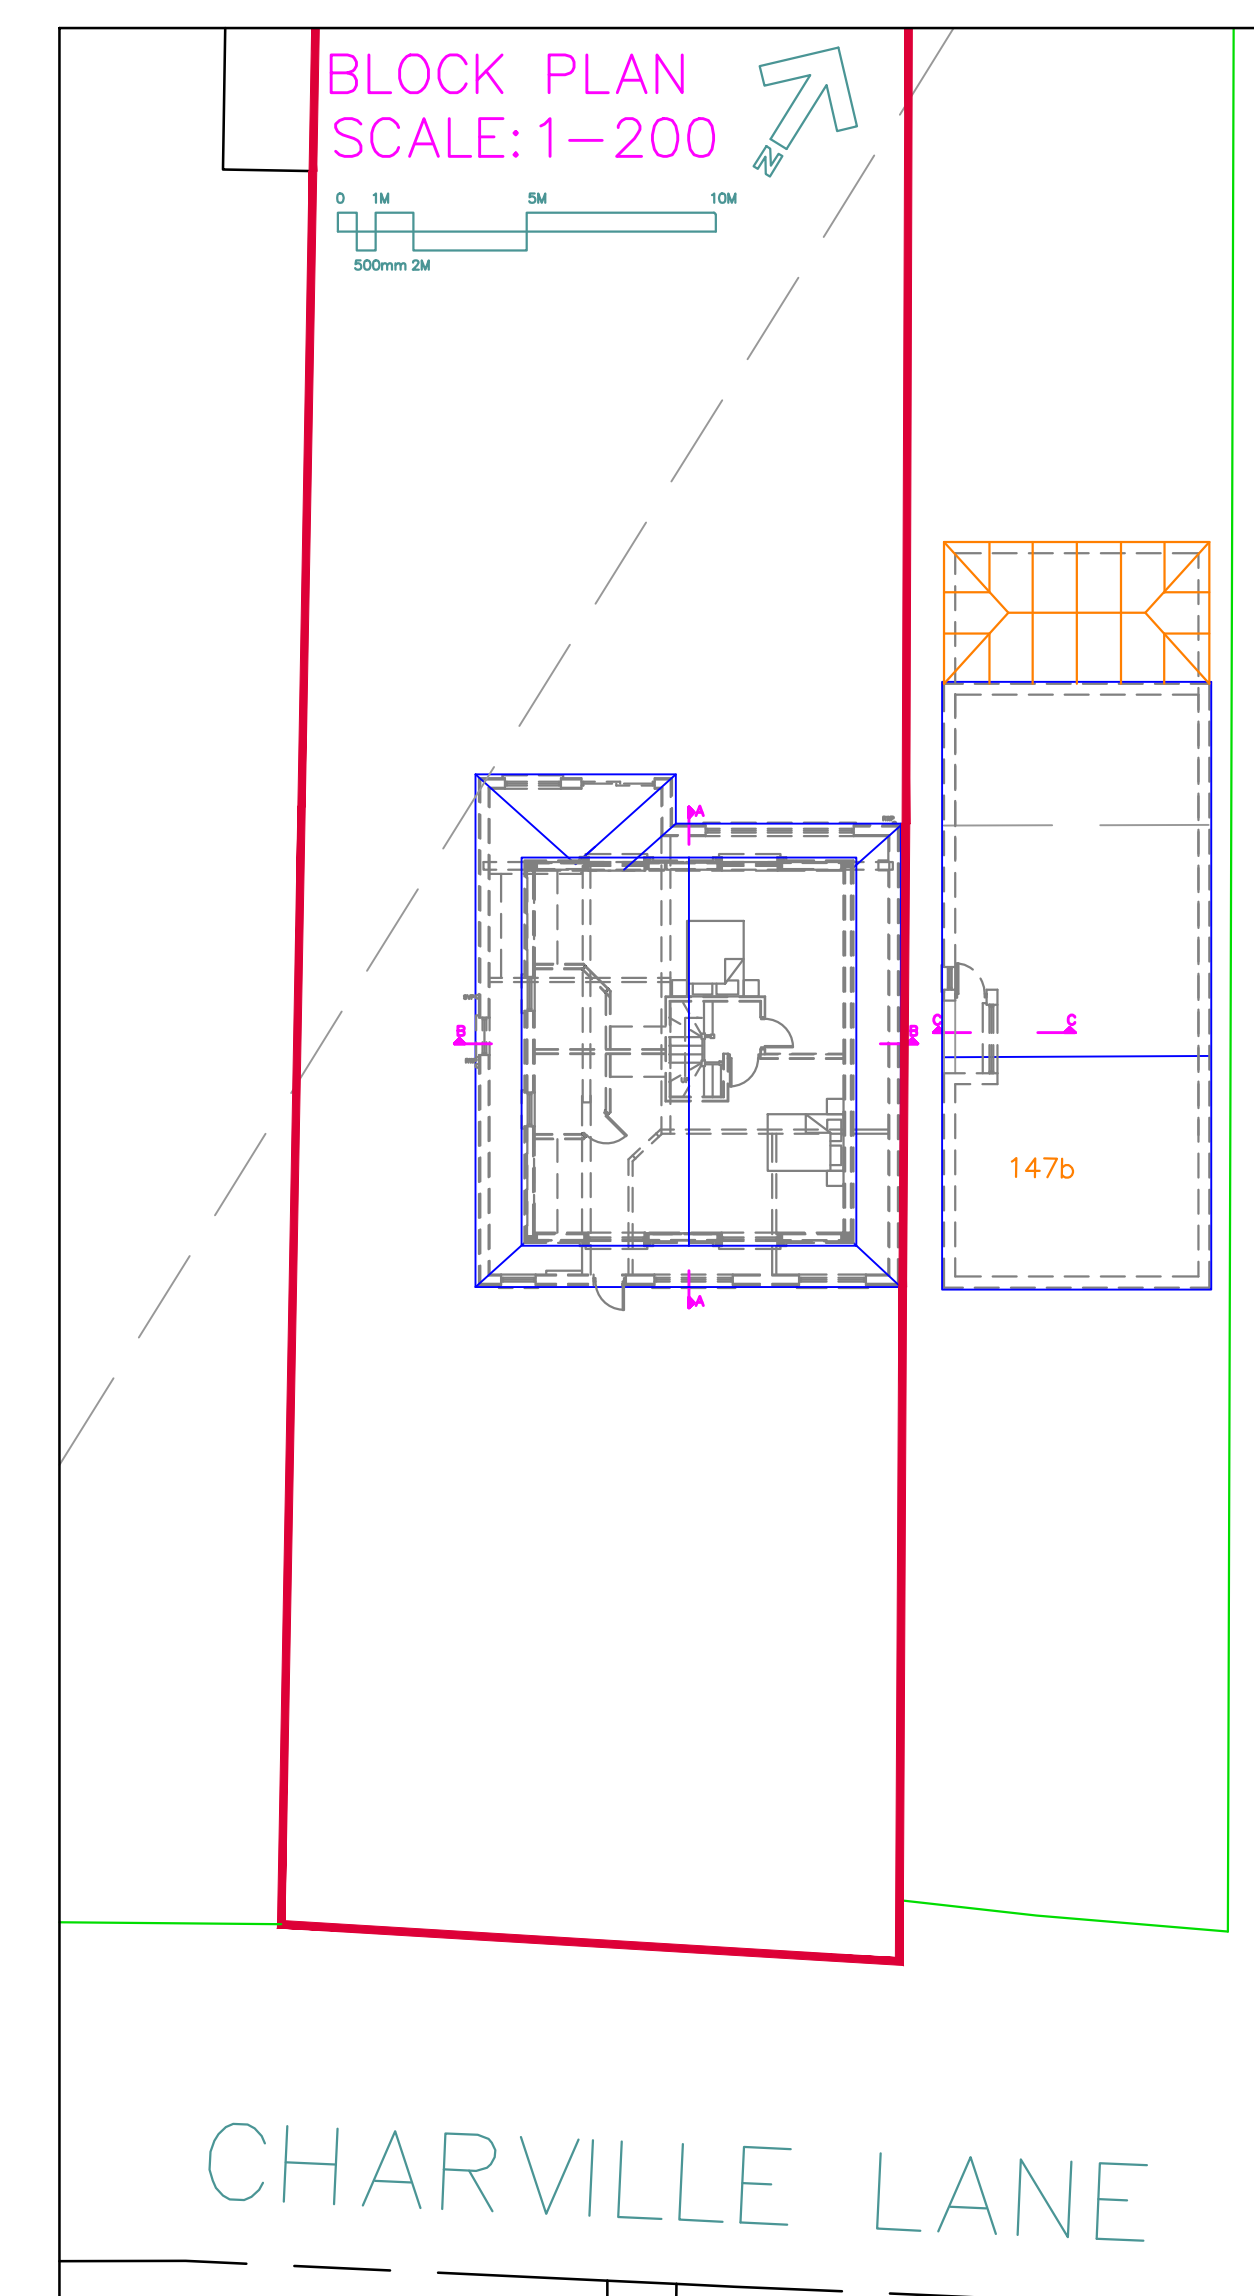

REV. DATE DESCRIPTION

JOB
147 Charville Lane,
Hayes, UB4 8PE

TITLE
Proposed Layout

DRG. No. 3295-02 REV.

SCALE: 1:100 © Copyright 2022 DRN. BY JV
DATE JULY 22
CHECKED PDN
DATE JULY 22

TOWERS DRAWING SERVICES
Harefield Oil Terminal, Harvil Rd,
Harefield, MIDDX. UB9 6JL.
TEL. 01895 812 822
EMAIL. info@towers-associates.com
WEB. www.towers-associates.com