


Side elevation from 145

Front elevation

Side elevation from 147b

Rear elevation

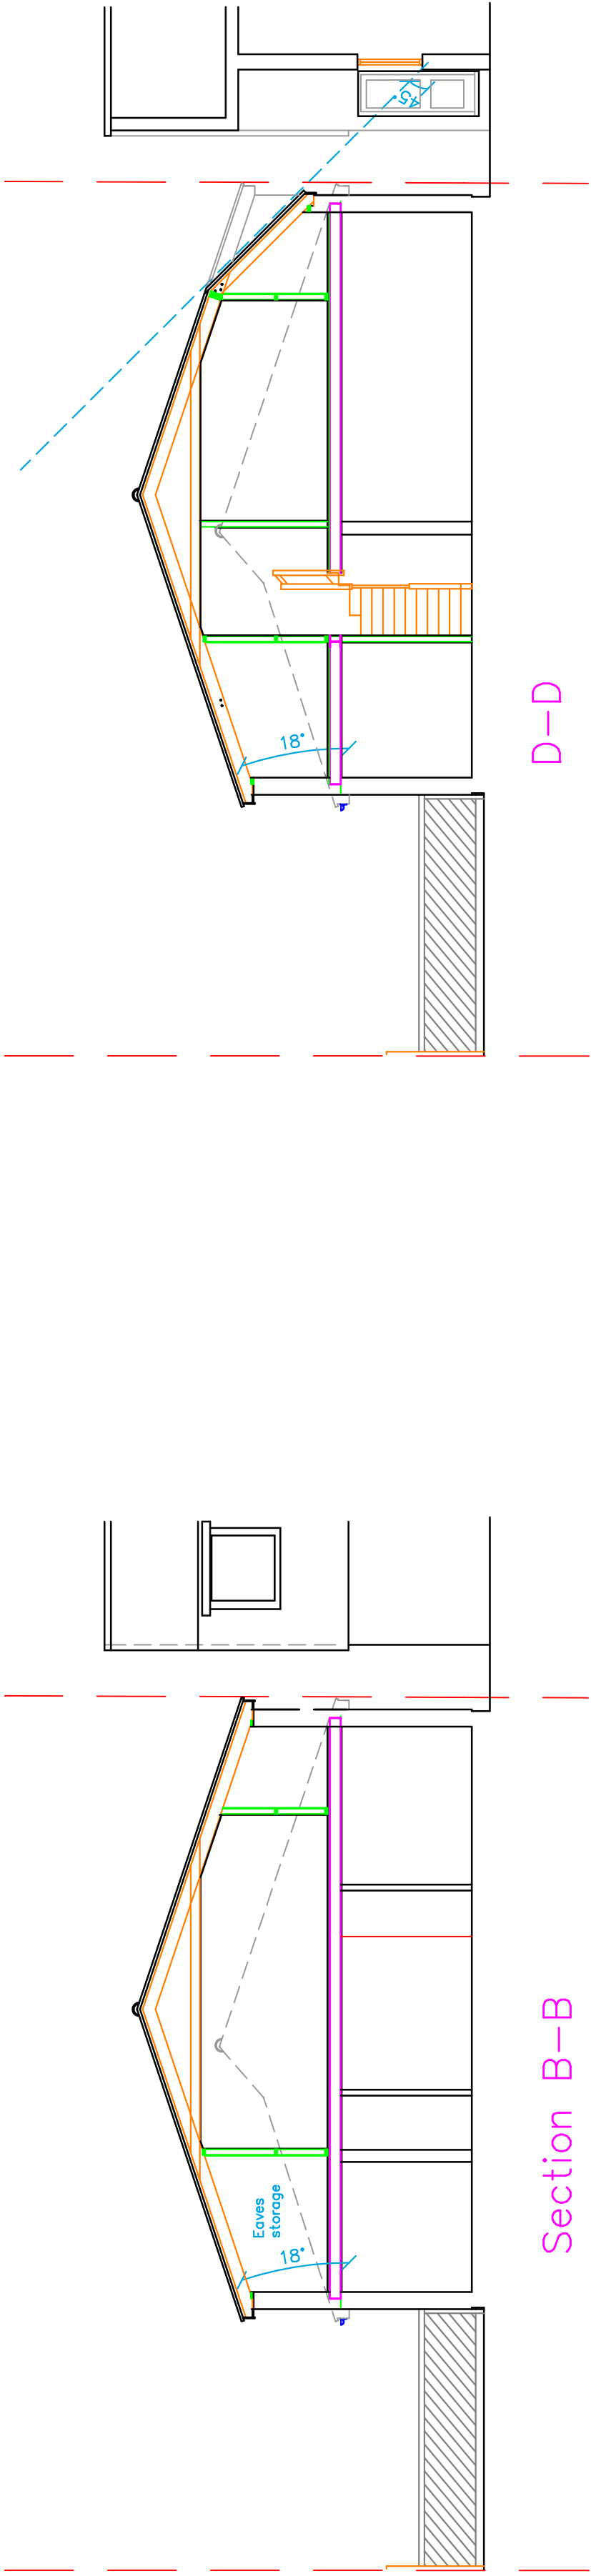

Section B-B

D-D


1. Do not scale from this drawing.
2. All dimensions to be checked on site before ordering materials or commencing work.
3. In case of discrepancies in drawings, calculations or details refer to TOWERS DRAWING SERVICES for clarification. Unilateral decisions by contractors will not be accepted.
4. For any information not covered by these drawings refer to TOWERS DRAWING SERVICES for clarification. Unilateral decisions by contractors will not be accepted.
5. The contractor must ensure that work is completed in accordance with the latest revisions of all the working drawings.
6. It is the contractors responsibility to inform the local authority before work commences on site, and at all prescribed stages of work. All to the District Surveyors satisfaction.
7. This drawing is for use on the site before full planning approval has been given. TOWERS DRAWING SERVICES accept no responsibility for any additional work or materials that the District Surveyor may require.
8. This drawing and all copies produced there from are the property of TOWERS DRAWING SERVICES. It may only be reproduced by TOWERS DRAWING SERVICES and all copies must be returned to TOWERS DRAWING SERVICES if demanded.

By using this drawing the user and his or her employer signify their agreement of the above terms and conditions.

Rear garden

Rear garden


Rear garden

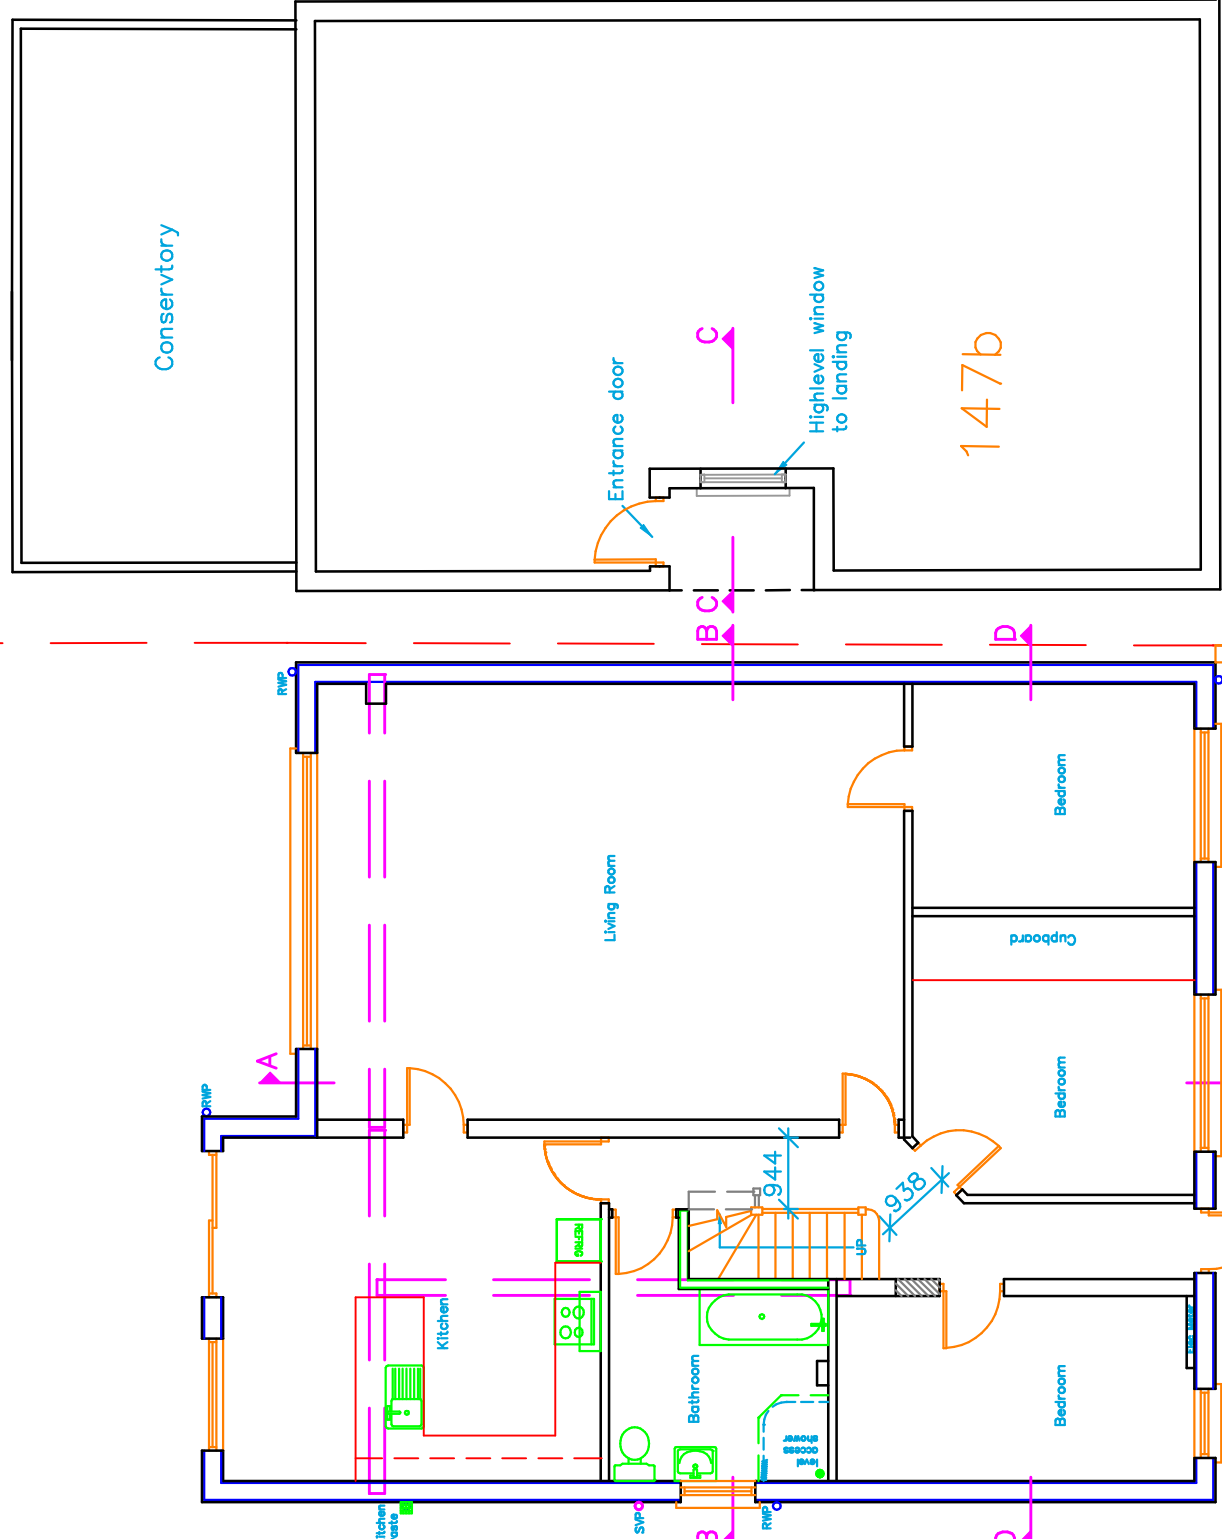

front garden

147


Ground floor layout

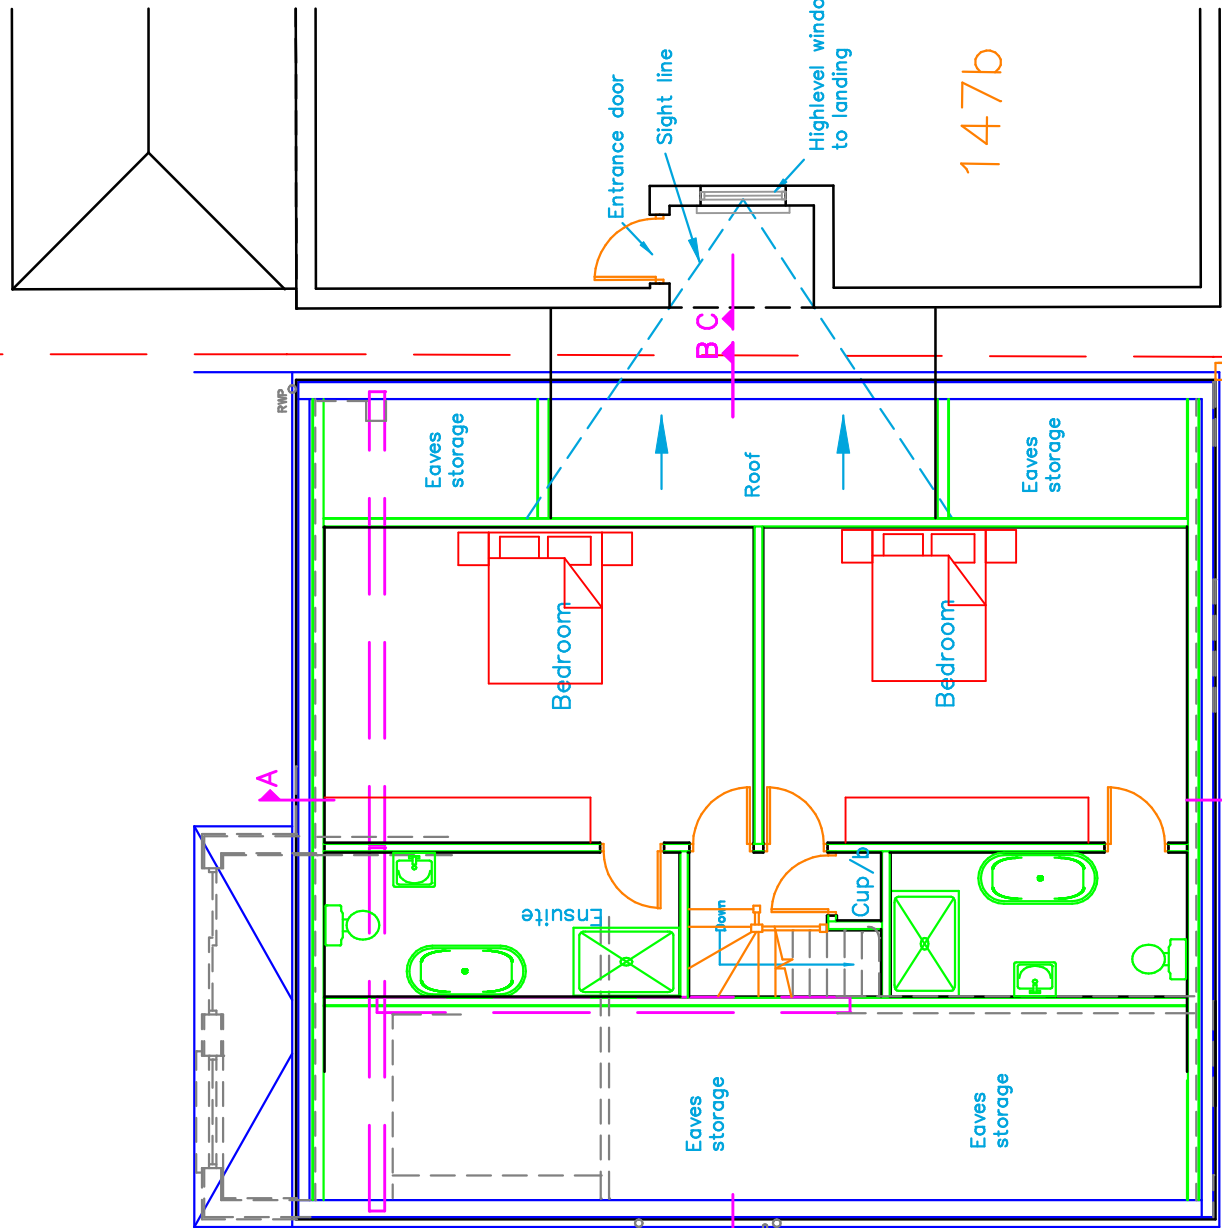

front garden

147


Attic layout

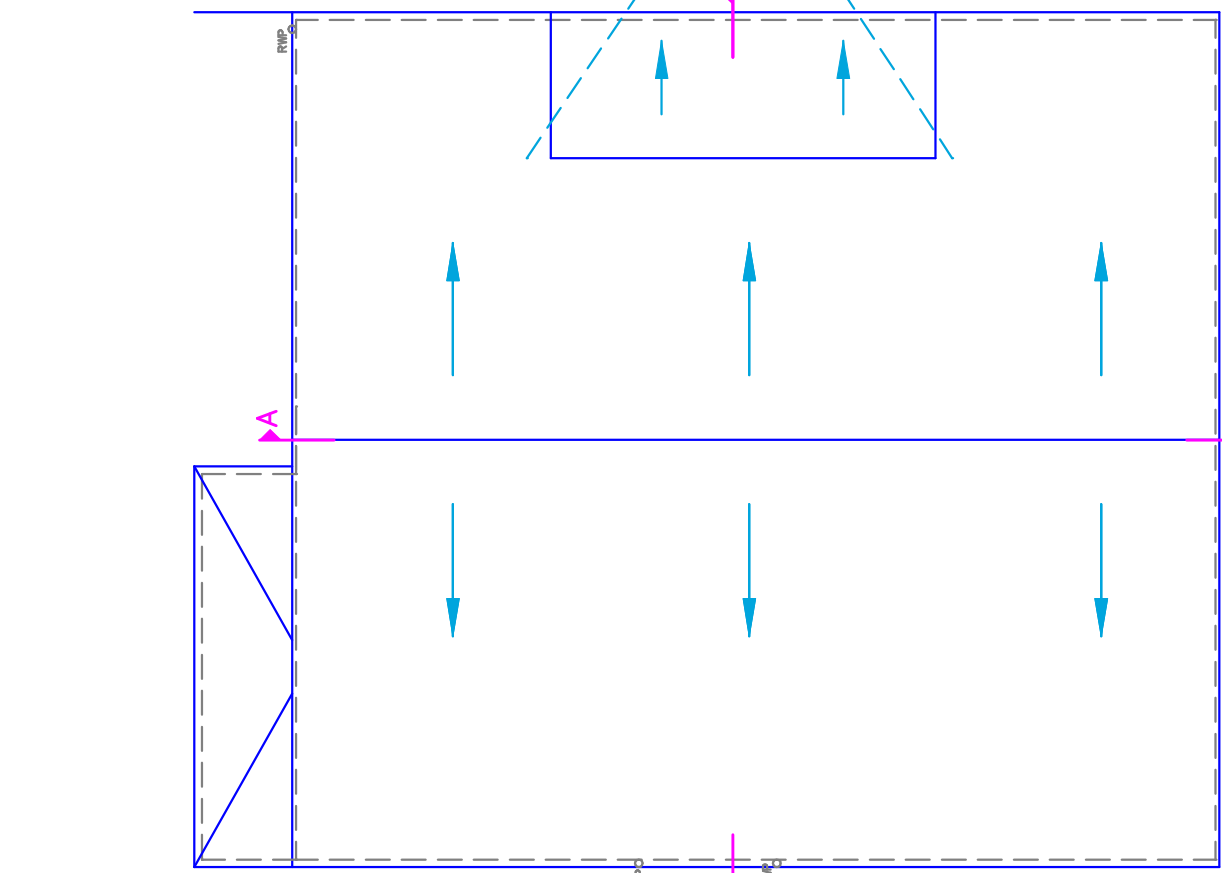

front garden

147

ROOF PLAN

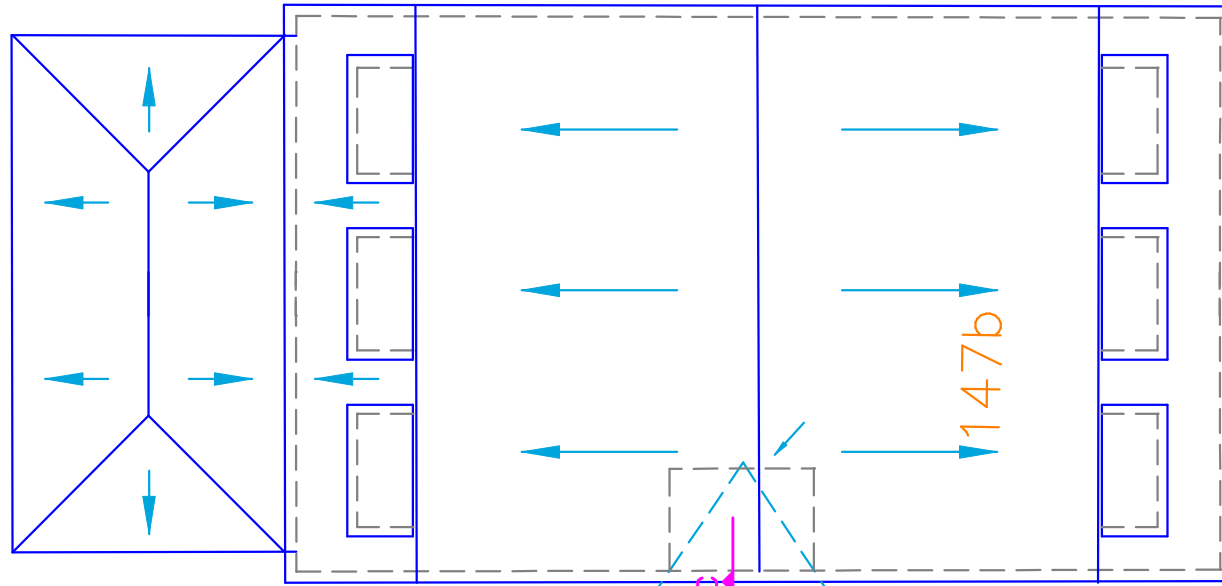

REV.	DATE	DESCRIPTION
UDB		147 Charville Lane, Hayes, UB4 8PE
TITLE		
Proposed Layout		

DRG. No. 3295-2-02	REV.
SCALE: 1:100	DATE: FEB 23
DATE: FEB 23	CHECKED: PBN
DATE: FEB 23	DATE: FEB 23

TOWERS DRAWING SERVICES
Harefield Oil Terminal, Harvil Rd,
Harefield, MIDDX. UB9 6LL.
TEL. 01895 812 822
EMAIL: info@towers-associates.com
WEB: www.towers-associates.com