




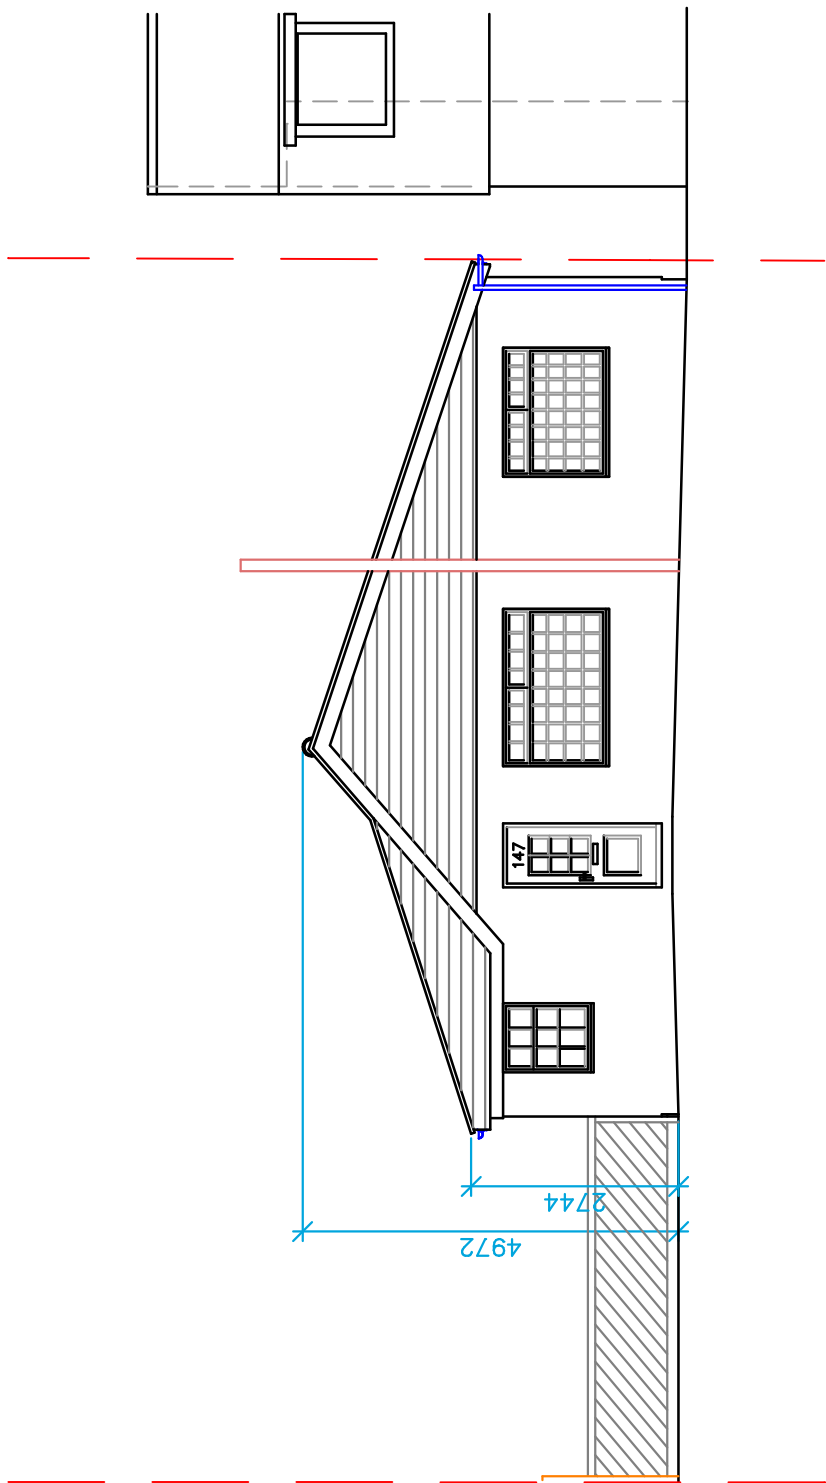


FRONT ELEVATION

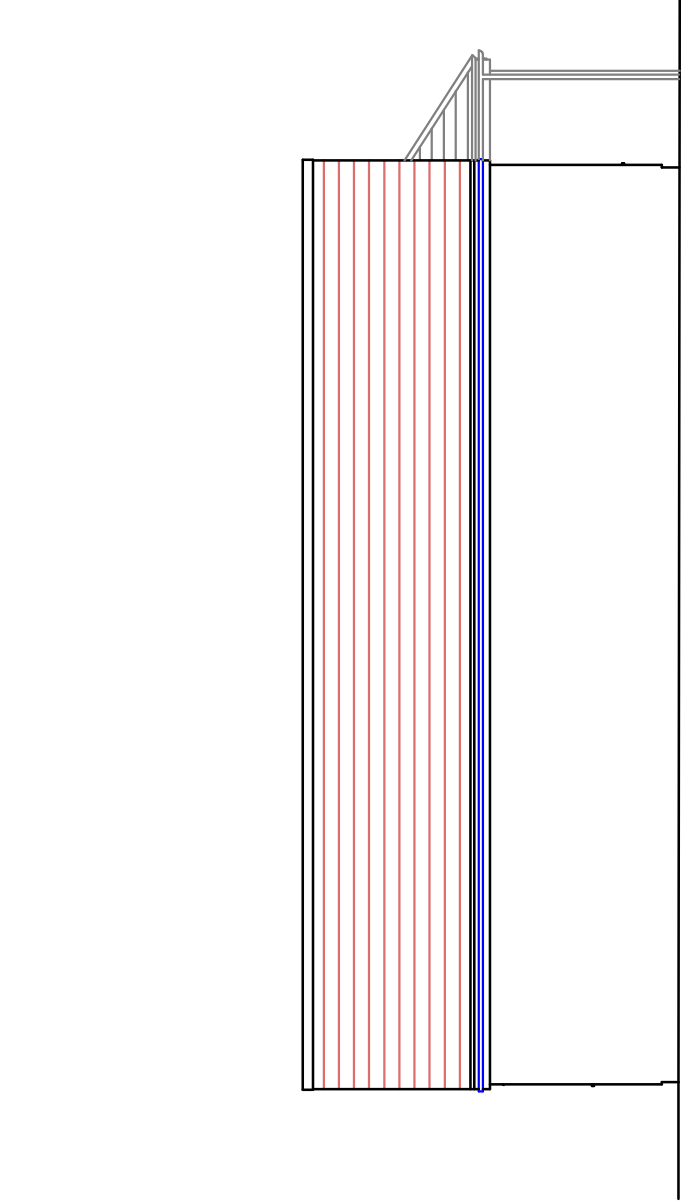


SIDE ELEVATION FACING 147b

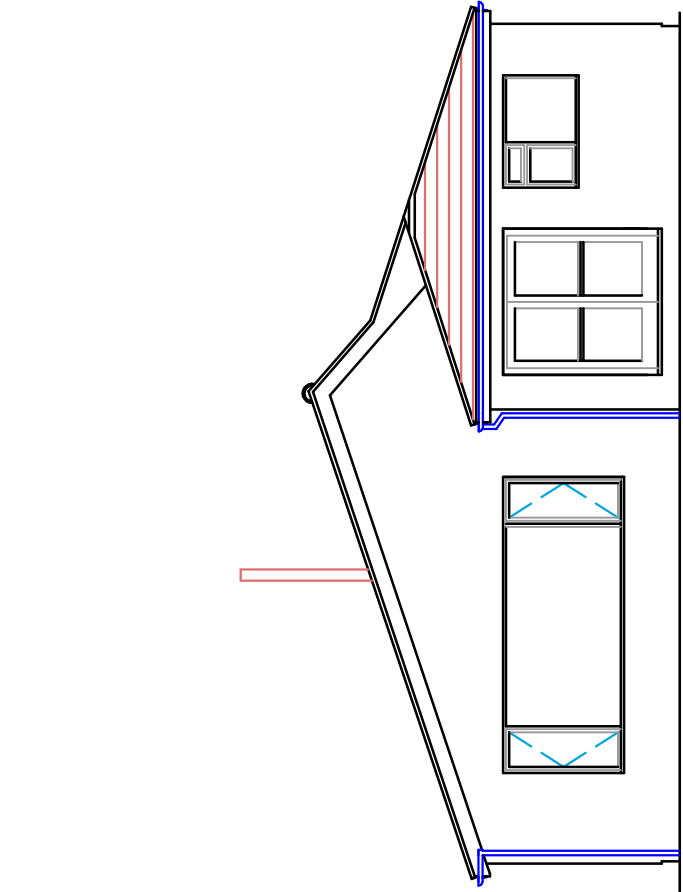


REAR ELEVATION

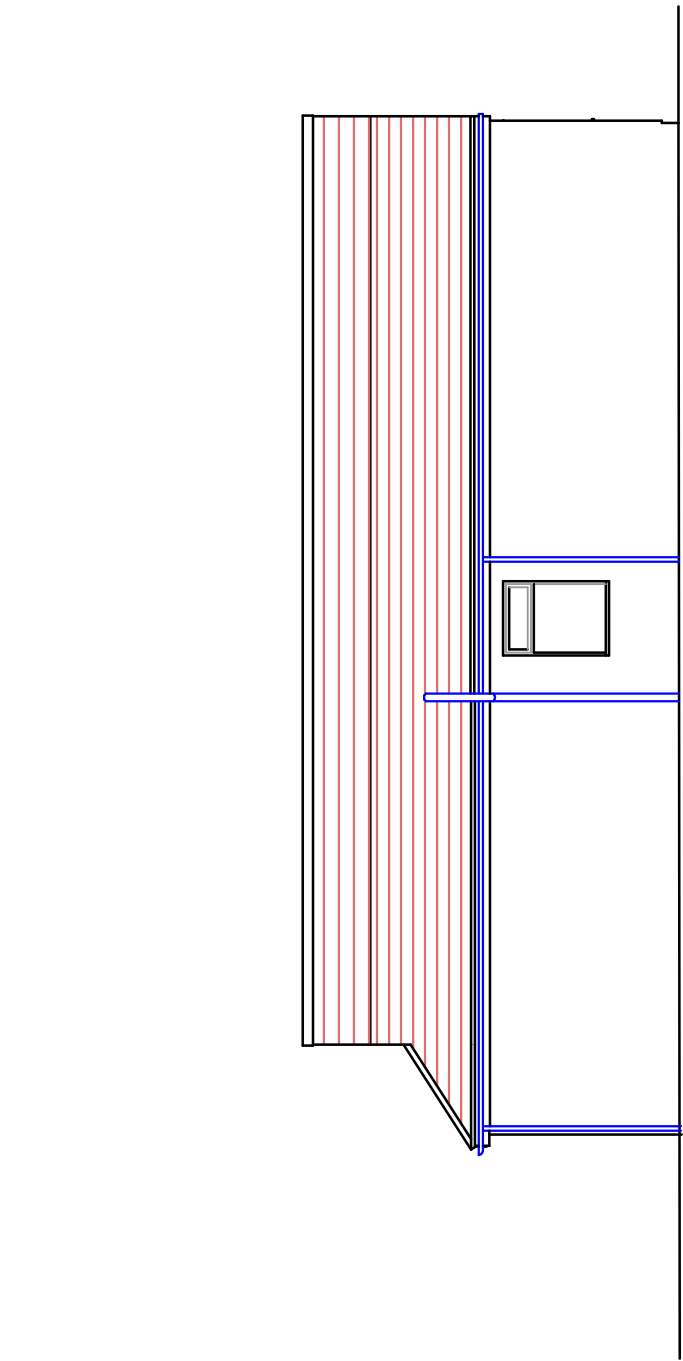


SIDE ELEVATION

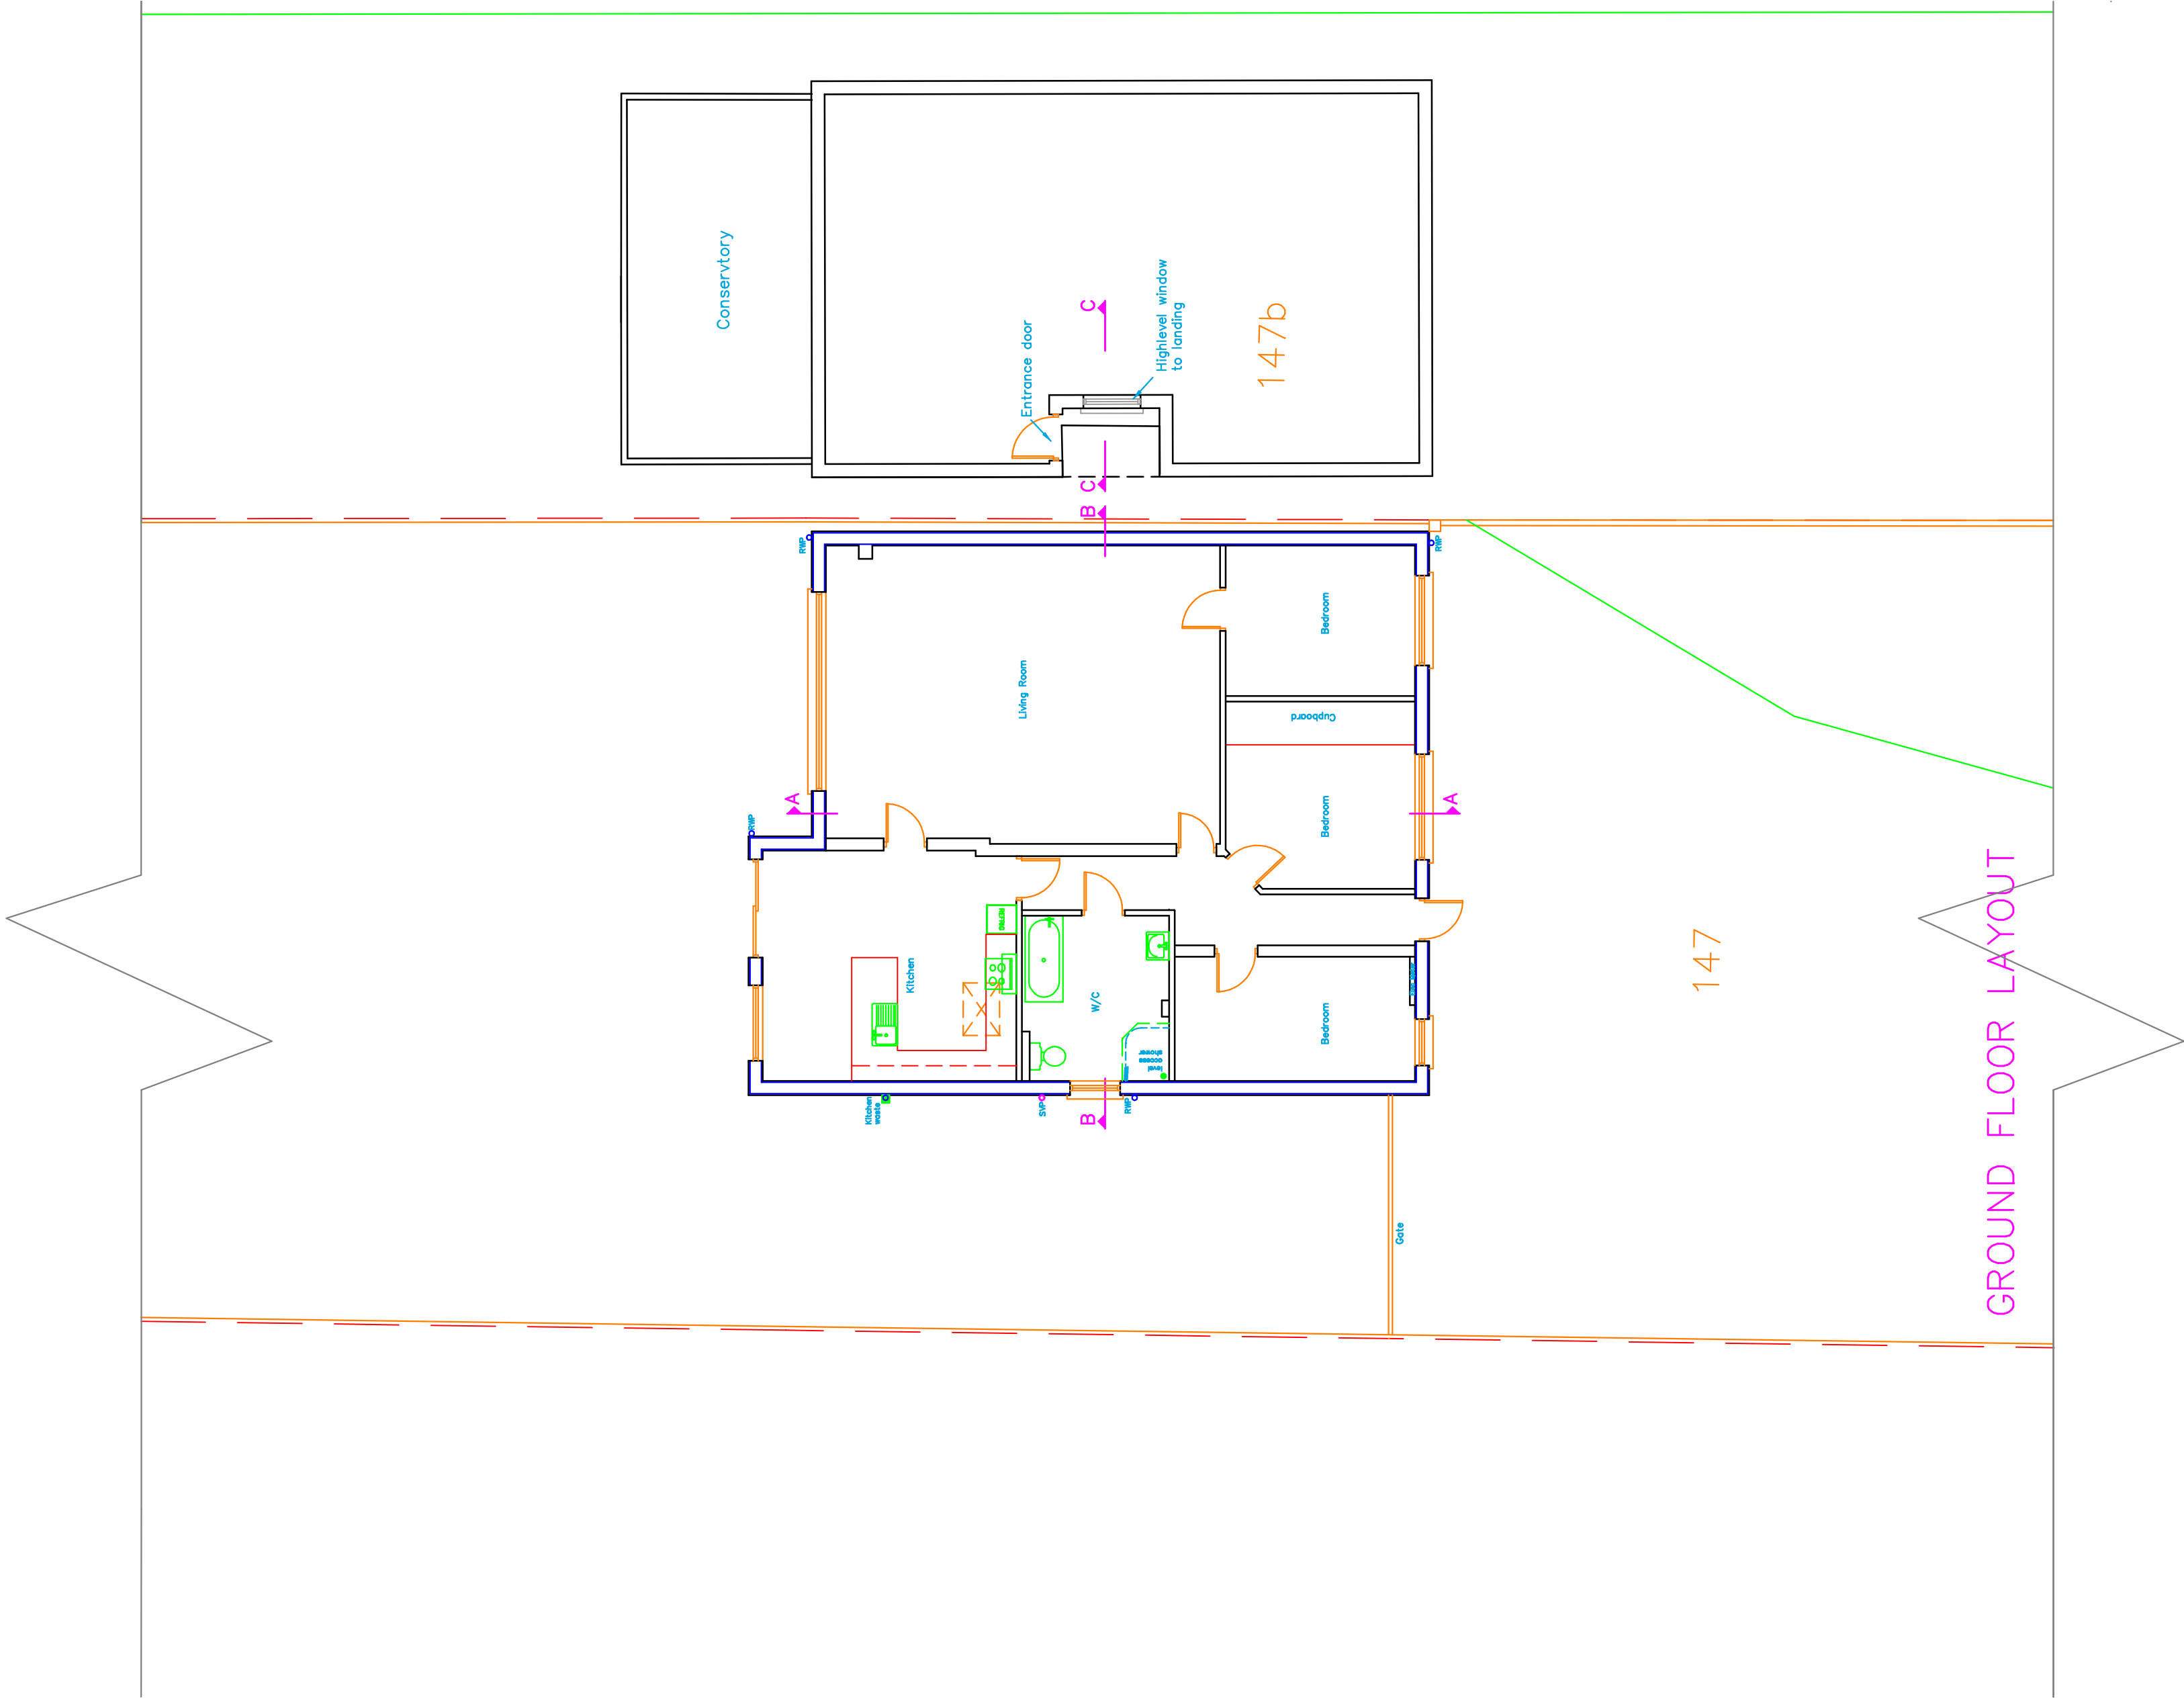


GROUND FLOOR LAYOUT

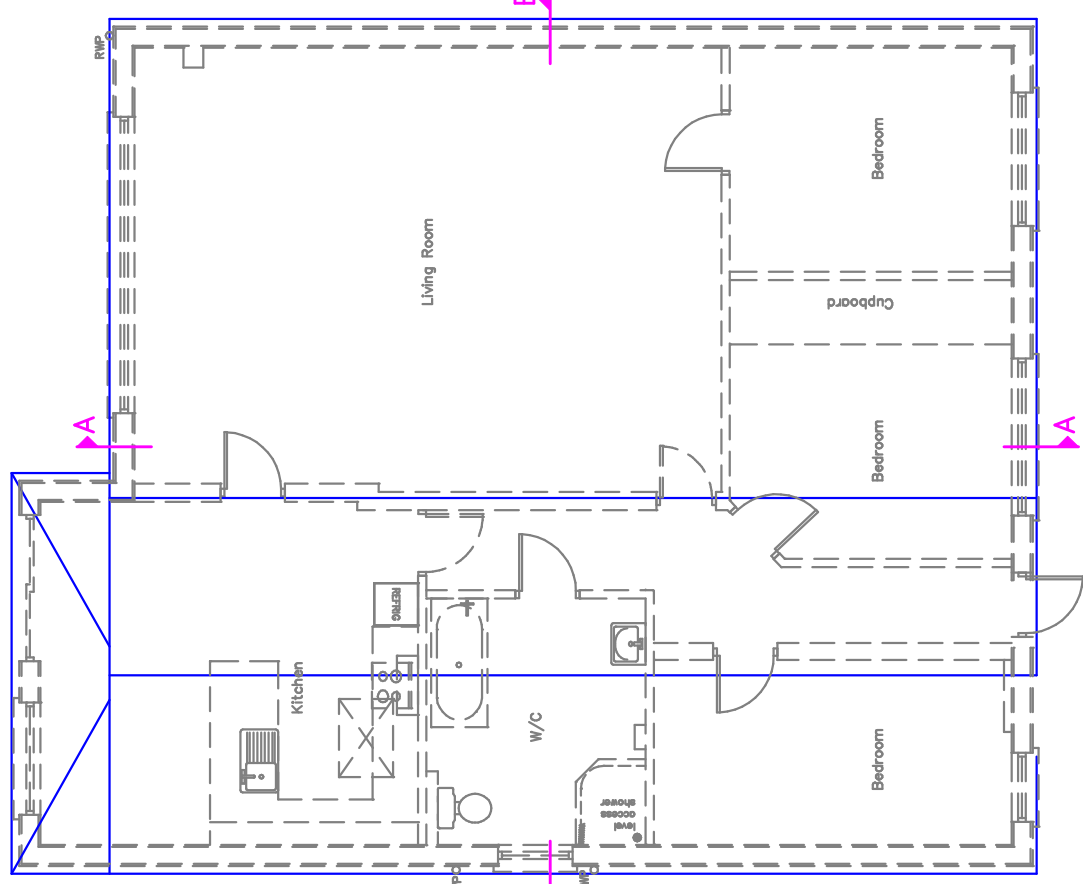


ROOF PLAN

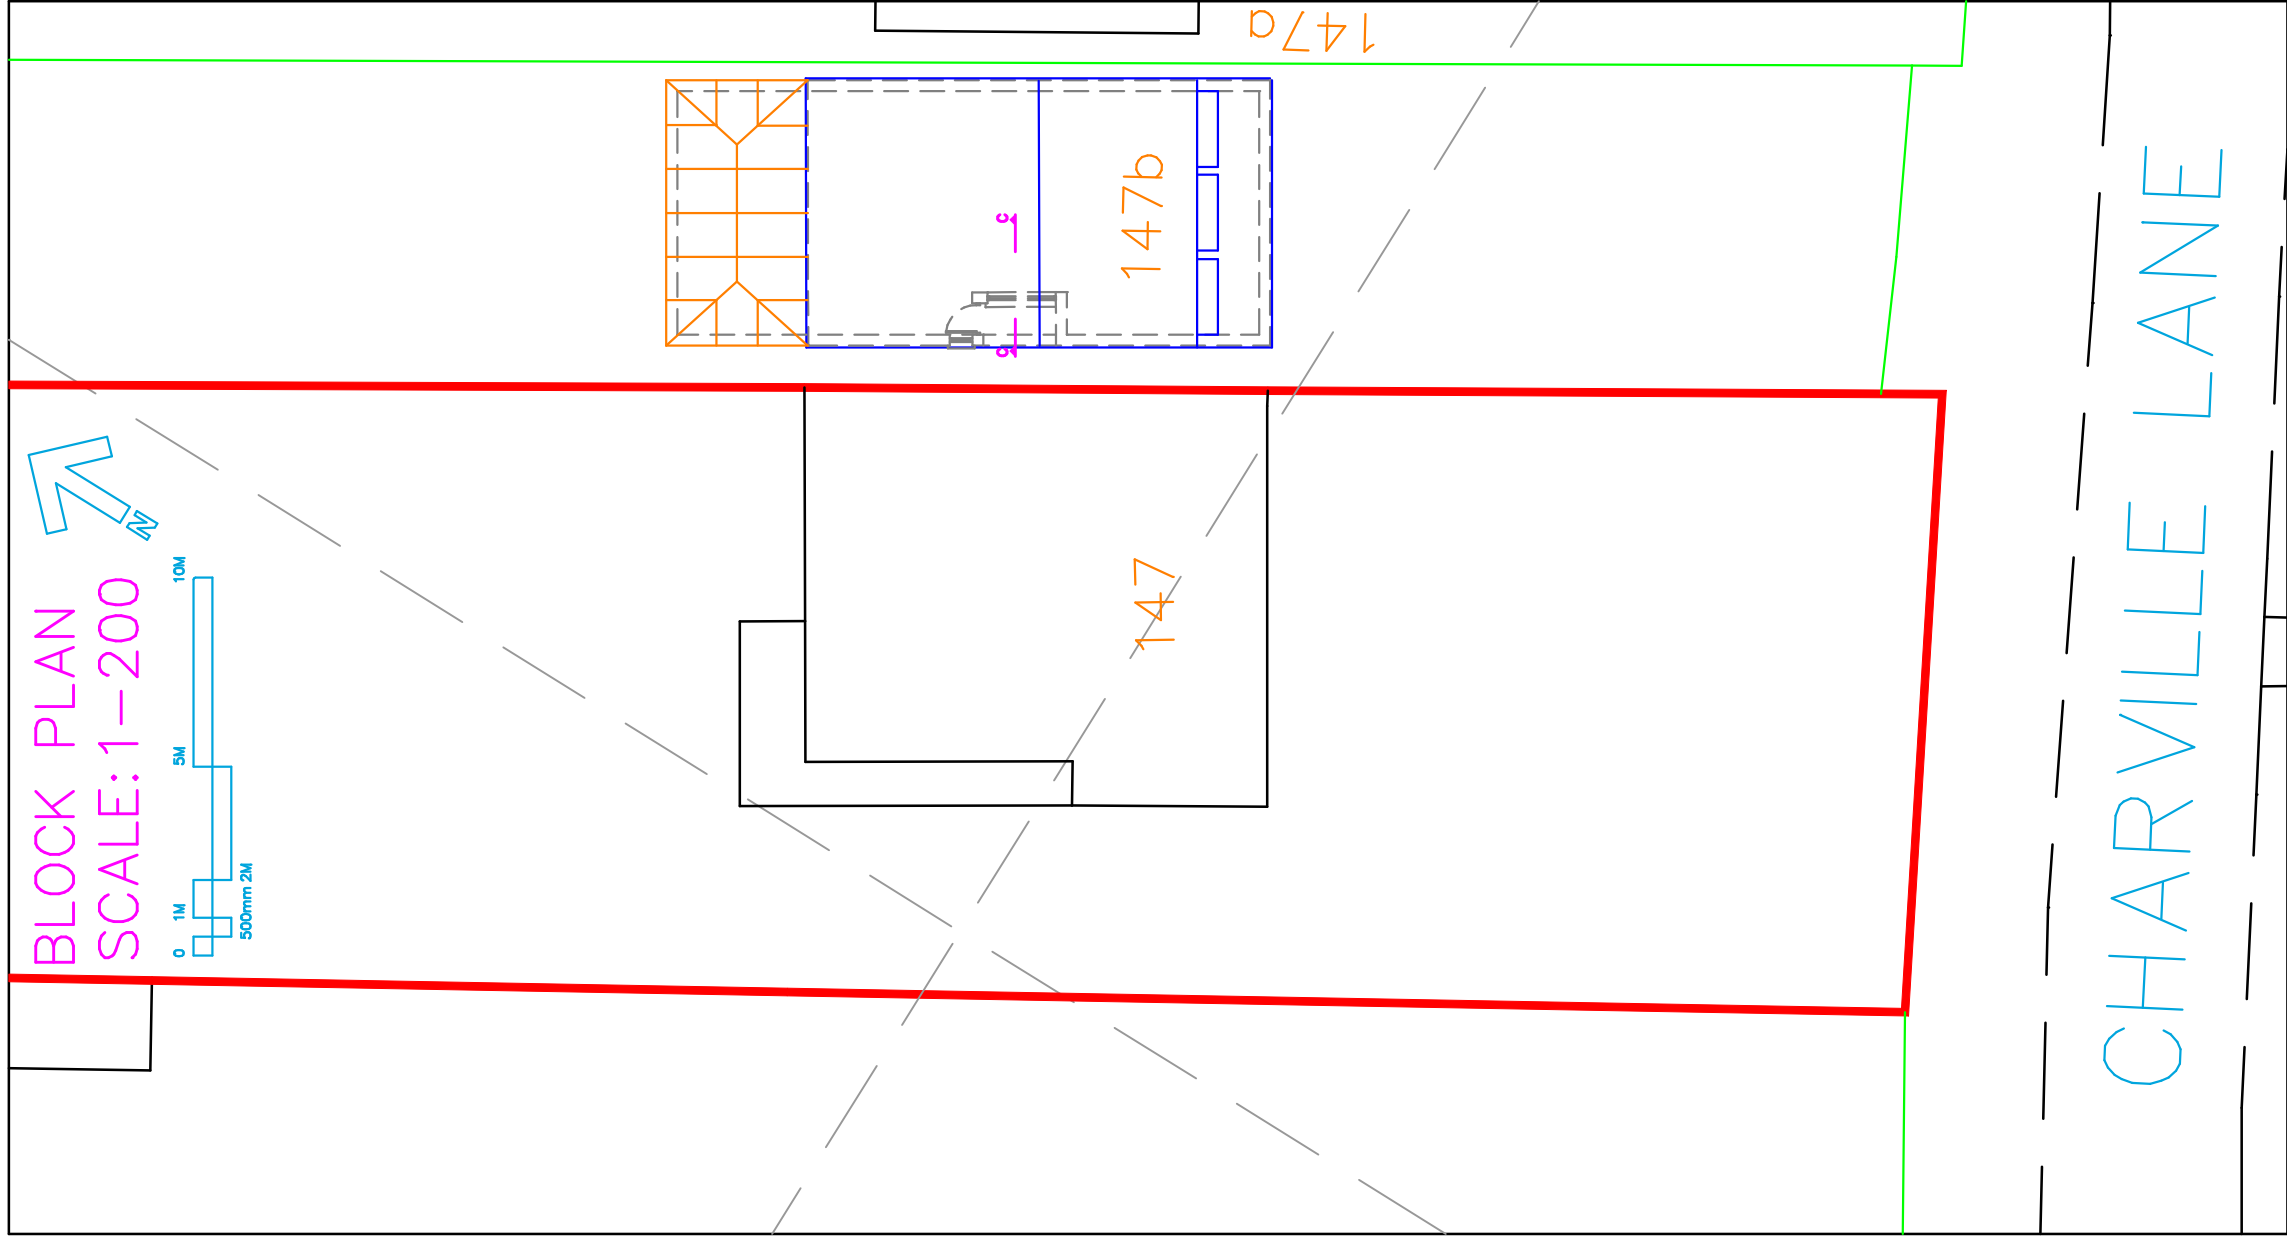

BLOCK PLAN
SCALE: 1-200

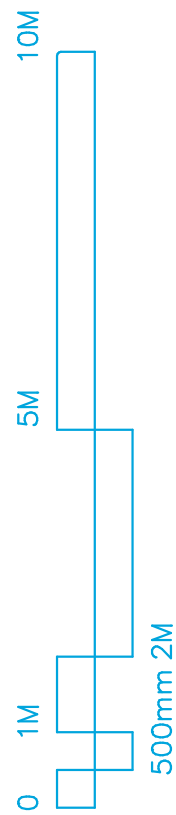

1. Do not scale from this drawing.
 2. All dimensions to be checked on site before ordering materials or commencing work.
 3. In case of discrepancies in drawings, calculations or details refer to TOWERS DRAWING SERVICES for clarification. Unilateral decisions by contractors will not be accepted.
 4. For any information not covered by these drawings refer to TOWERS DRAWING SERVICES. For clarification: Unilateral decisions by contractors will not be accepted.
 5. The contractor must ensure that work is carried out in accordance with the latest revisions of all the working drawings.
 6. It is the contractors responsibility to inform the local authority before work commences on site, and at all prescribed stages of work. All to the District Surveyors satisfaction.
 7. Plans must be submitted to the local authority before full planning approval has been given. TOWERS DRAWING SERVICES accept no responsibility for any additional work or materials that the District Surveyor may require.
 8. This drawing and all copies produced there from are the property of TOWERS DRAWING SERVICES and all copies must be returned to TOWERS DRAWING SERVICES if demanded.
- By using this drawing the user and his or her employer signify their agreement of the above terms and conditions.

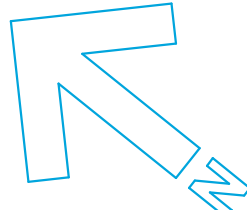

REV.	DATE	DESCRIPTION
JOB	147 Charville Lane, Hayes, UB4 8PE	
TITLE	Existing Layout	
DRG. No.	3295-3-01	REV.
SCALE: 1:100	Copyright 2022	DRN. BY JV
		DATE JULY 22
		CHECKED PDM
		DATE JULY 22
TOWERS DRAWING SERVICES Harefield Oil Terminal, Harvil Rd, Harefield, MIDDX. UB9 6LL. TEL. 01895 812 822 EMAIL. info@towers-associates.com WEB. www.towers-associates.com		