



NOTES:  
All dimensions must be checked on site and not scaled from this drawing.

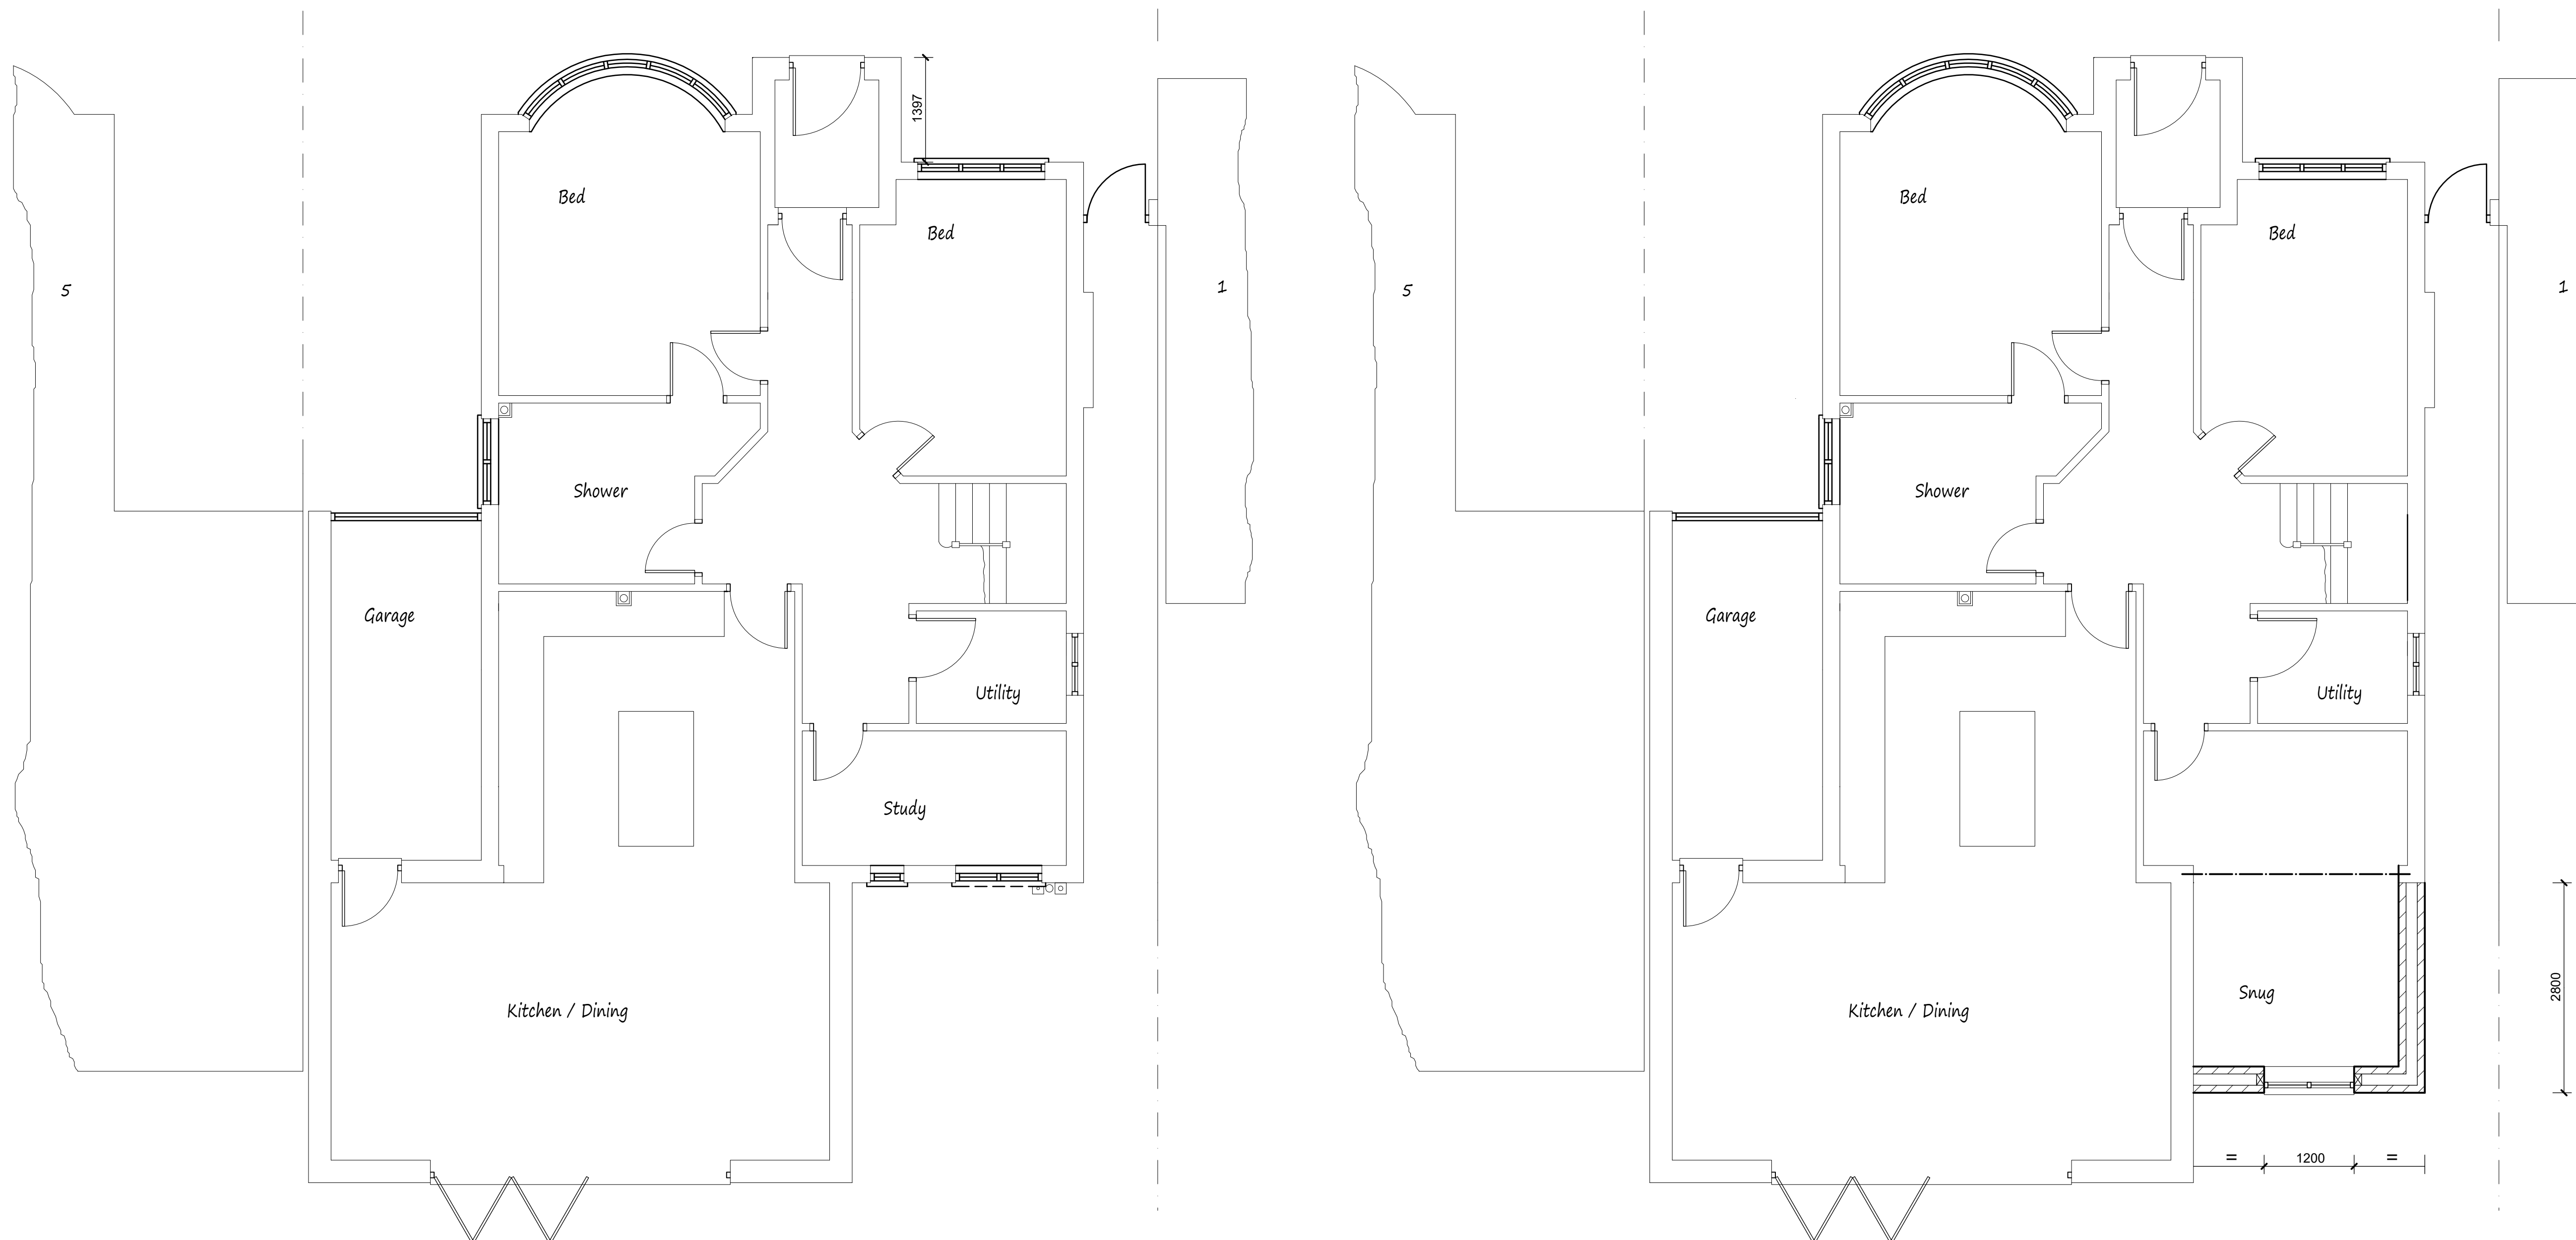

Existing Ground Floor Plan




Proposed Ground Floor Plan

Scale Bars

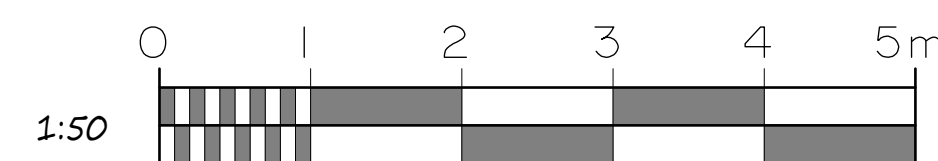

Existing Elevations

Proposed Elevations - All Materials to Match Existing

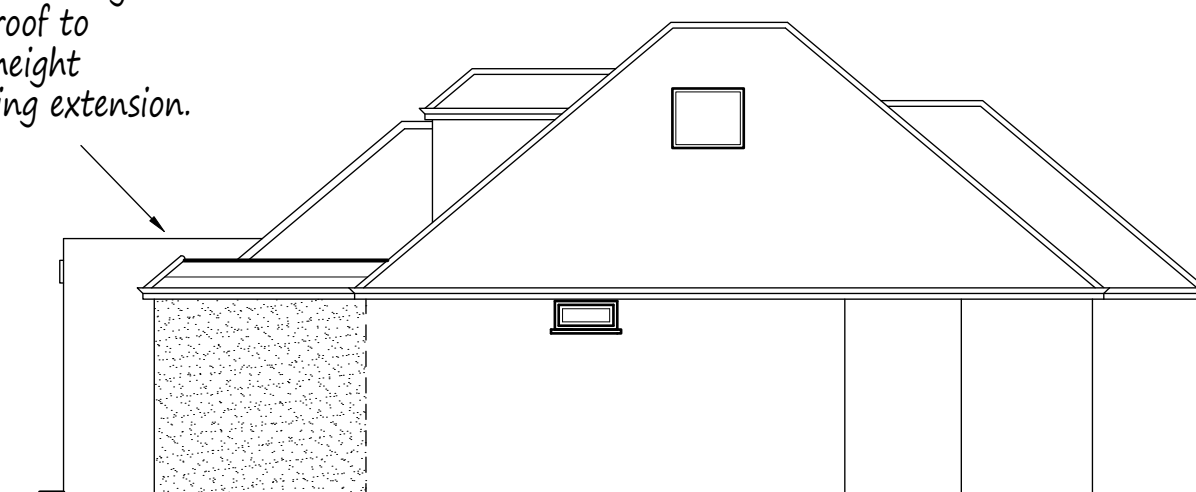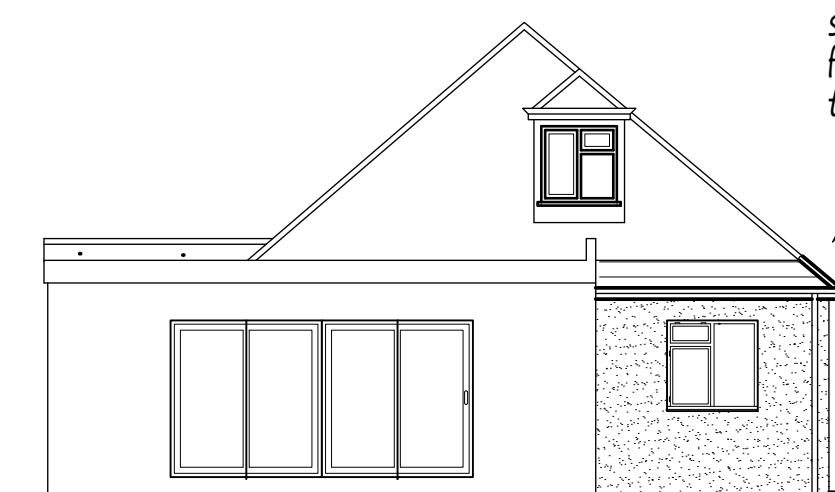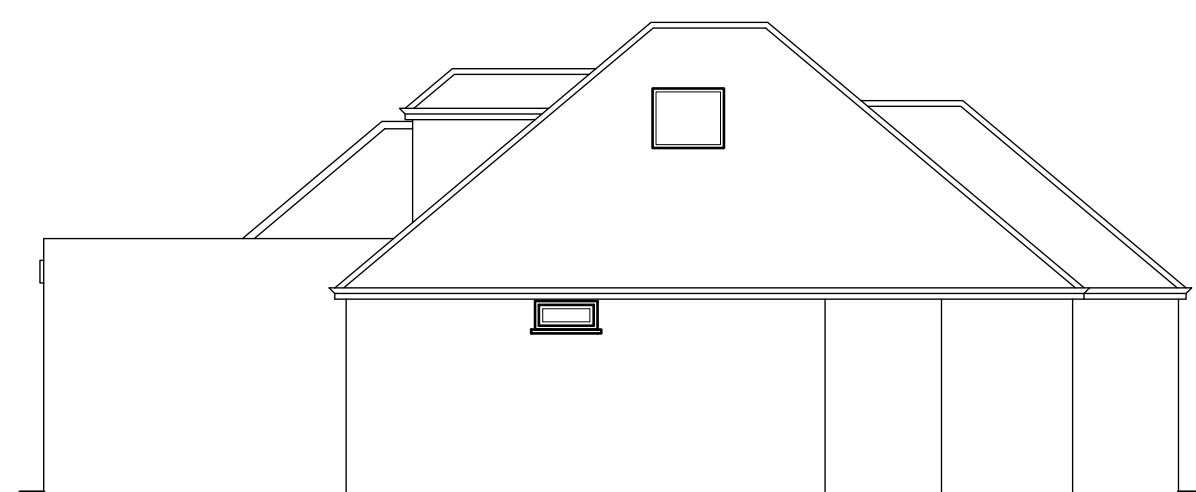

Eaves to match existing, small pitched roof to flat roof with height to match existing extension.

Render to match existing

Rear Elevation

Side Elevation

Rear Elevation

Side Elevation

Date	Revisions

© Copyright PLANNING



**AOD**  
design

Architectural & Building Design

41 Swan Road  
West Drayton  
Midx  
UB7 7JZ  
t. 07956 391348  
e. anthony@ao-design.co.uk

Client  
Mr Mark Shearing

Job Title  
3 Francis Road  
Pinner  
Middlesex

Drawing Title  
Proposed Single Storey  
Rear Extension

Scale  
1:50, 1:100

Date  
April 2026

Drawn by  
AOD

Drg No.  
3Francis/O1A