


Existing-Ground Floor Plan
1 : 50

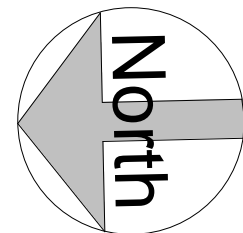


Existing Front Elevation - West
1 : 100



Existing Side Elevation - South
1 : 100



Existing Rear Elevation - East
1 : 100

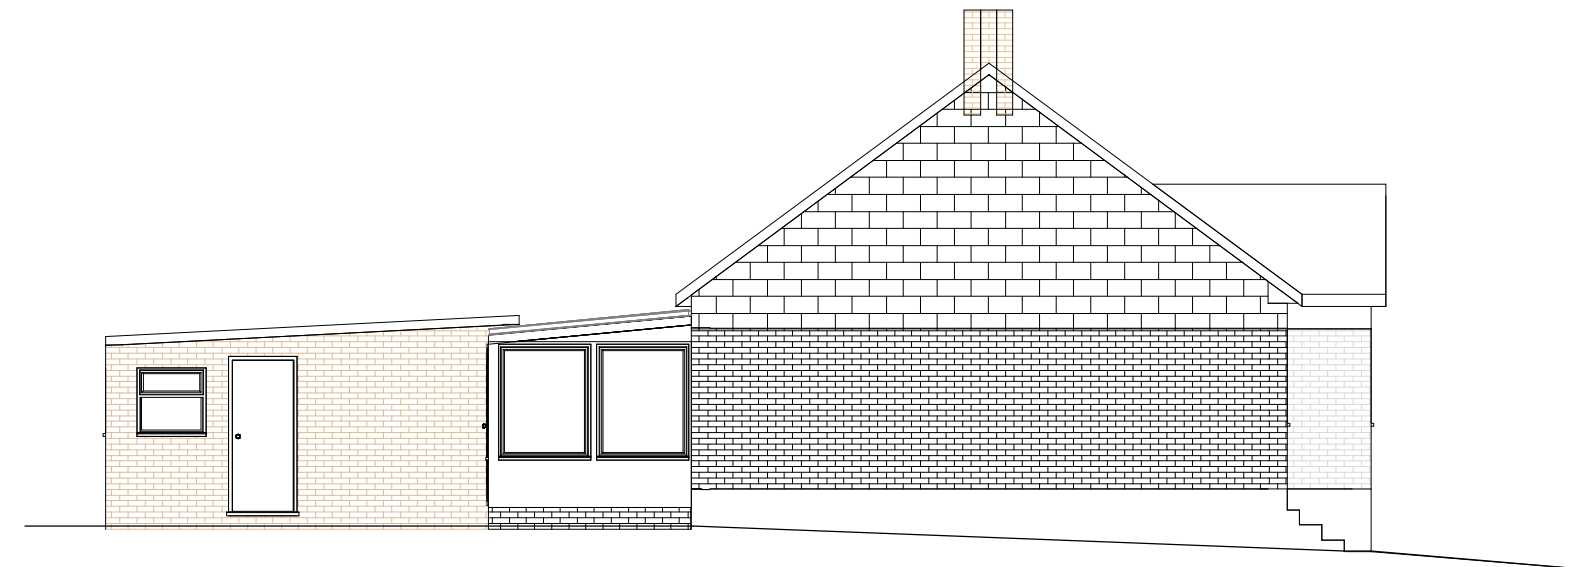

Existing Side Elevation - North
1 : 100

NOTES

All Dimensions are in millimeters and are to be checked on site by the contractor before ordering or purchasing any materials, fixtures & fittings etc. related to this job

No.	Description	Date

CODE	SUITABILITY DESCRIPTION
STATUS	PURPOSE OF ISSUE

EMAIL catalina_cervera@yahoo.co.uk

PROJECT
**52 Alandale Drive, Pinner,
HA5 3UY**

TITLE
**Existing Ground Floor Plan
and Elevations**

CLIENT
Mr. O & Mrs. C Begbaaji

DRAWN BY RP	CHECKED BY AC	DATE Issue Date
SCALE (@A2) As indicated	PROJECT NUMBER	PP44/2022
DRAWING NUMBER PP44/2022.01	REV	