




North relates to Front Elevation

Meters Scale 1:100

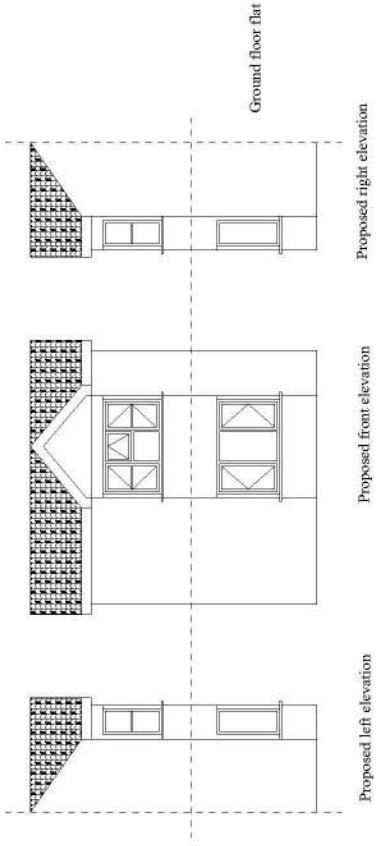


Mr Gonzalez
35 Heatherwood Drive Hayes London UB4 8TN
Replacement windows to the Front elevation of ground floor flat The existing windows are white PVC
The new windows are to be in white PVC
Proposed front elevation
Drawing No 2022-60-2
Sheet size A3 Scale as noted