







EXISTING BLOCK PLAN - 1:1250

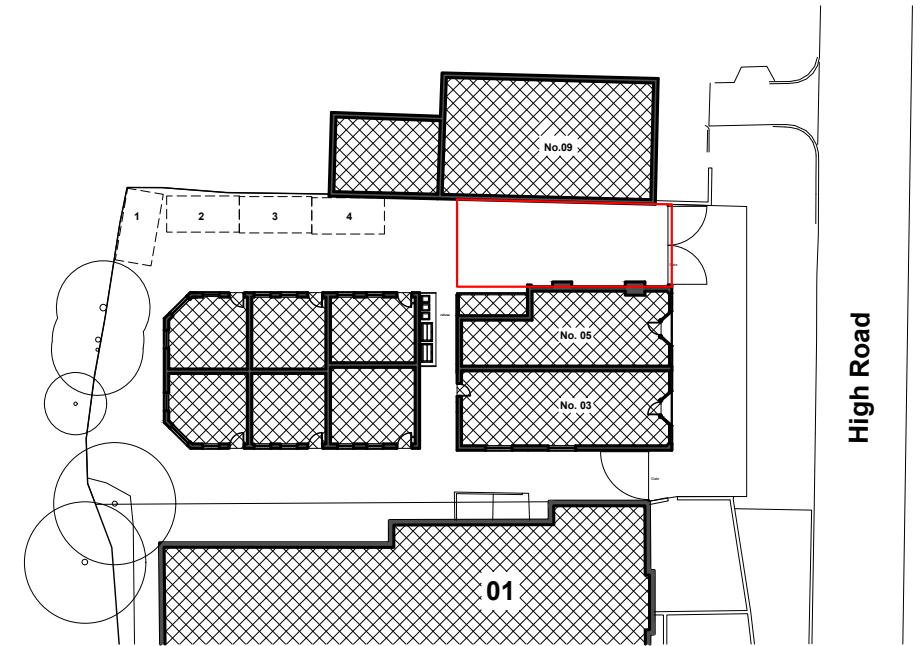


EXISTING BLOCK PLAN - 1:500

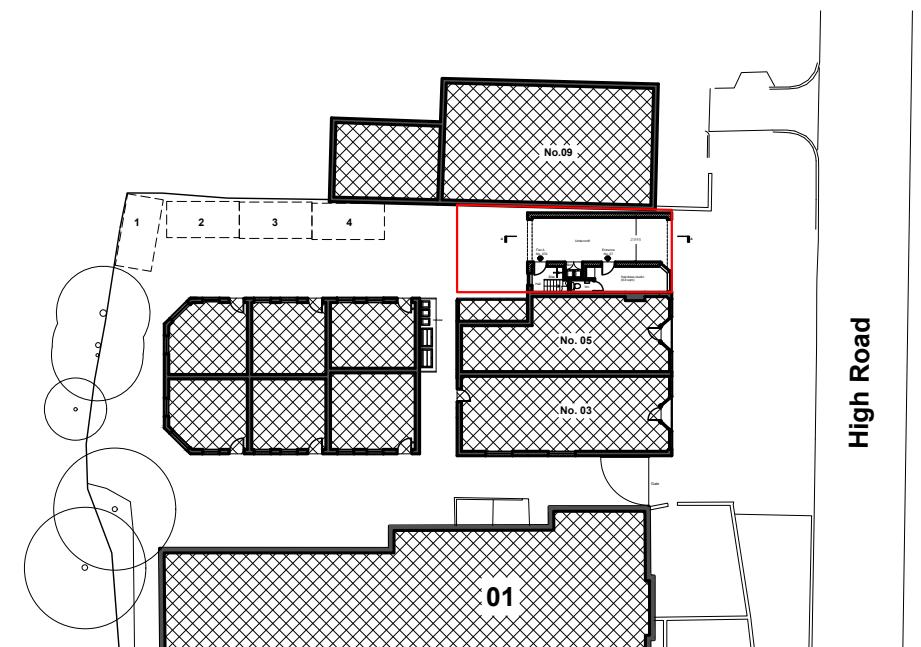


PROPOSED BLOCK PLAN - 1:500

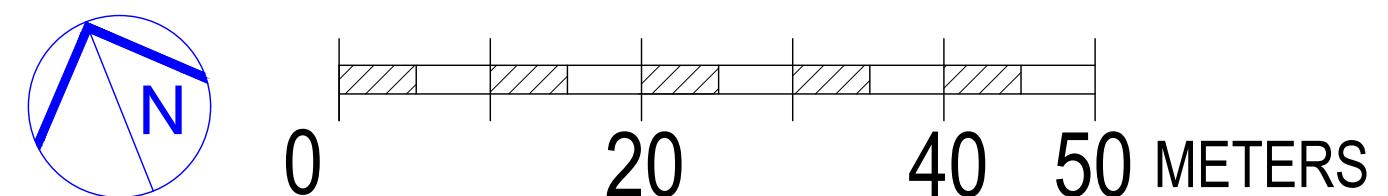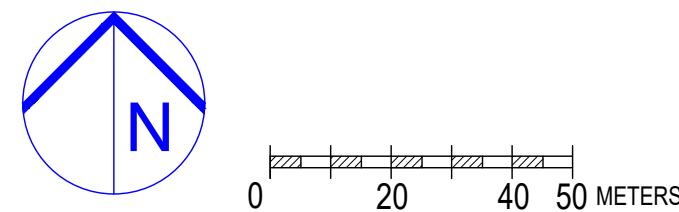

	<p>SITE: 07 High Road, Ickenham</p>	<p>JOB TITLE: Construction of Two storey infill to provide 1 commercial unit and 1 flat</p>	<p>DRAWING TITLE: Site location plan Existing & Proposed Block plans</p>	<p>SCALE: 1:1250@A3 1:500@A3</p>	<p>DATE: 18/11/2022</p>
				<p>DRAWING No.:</p> <p>P9/001</p>	


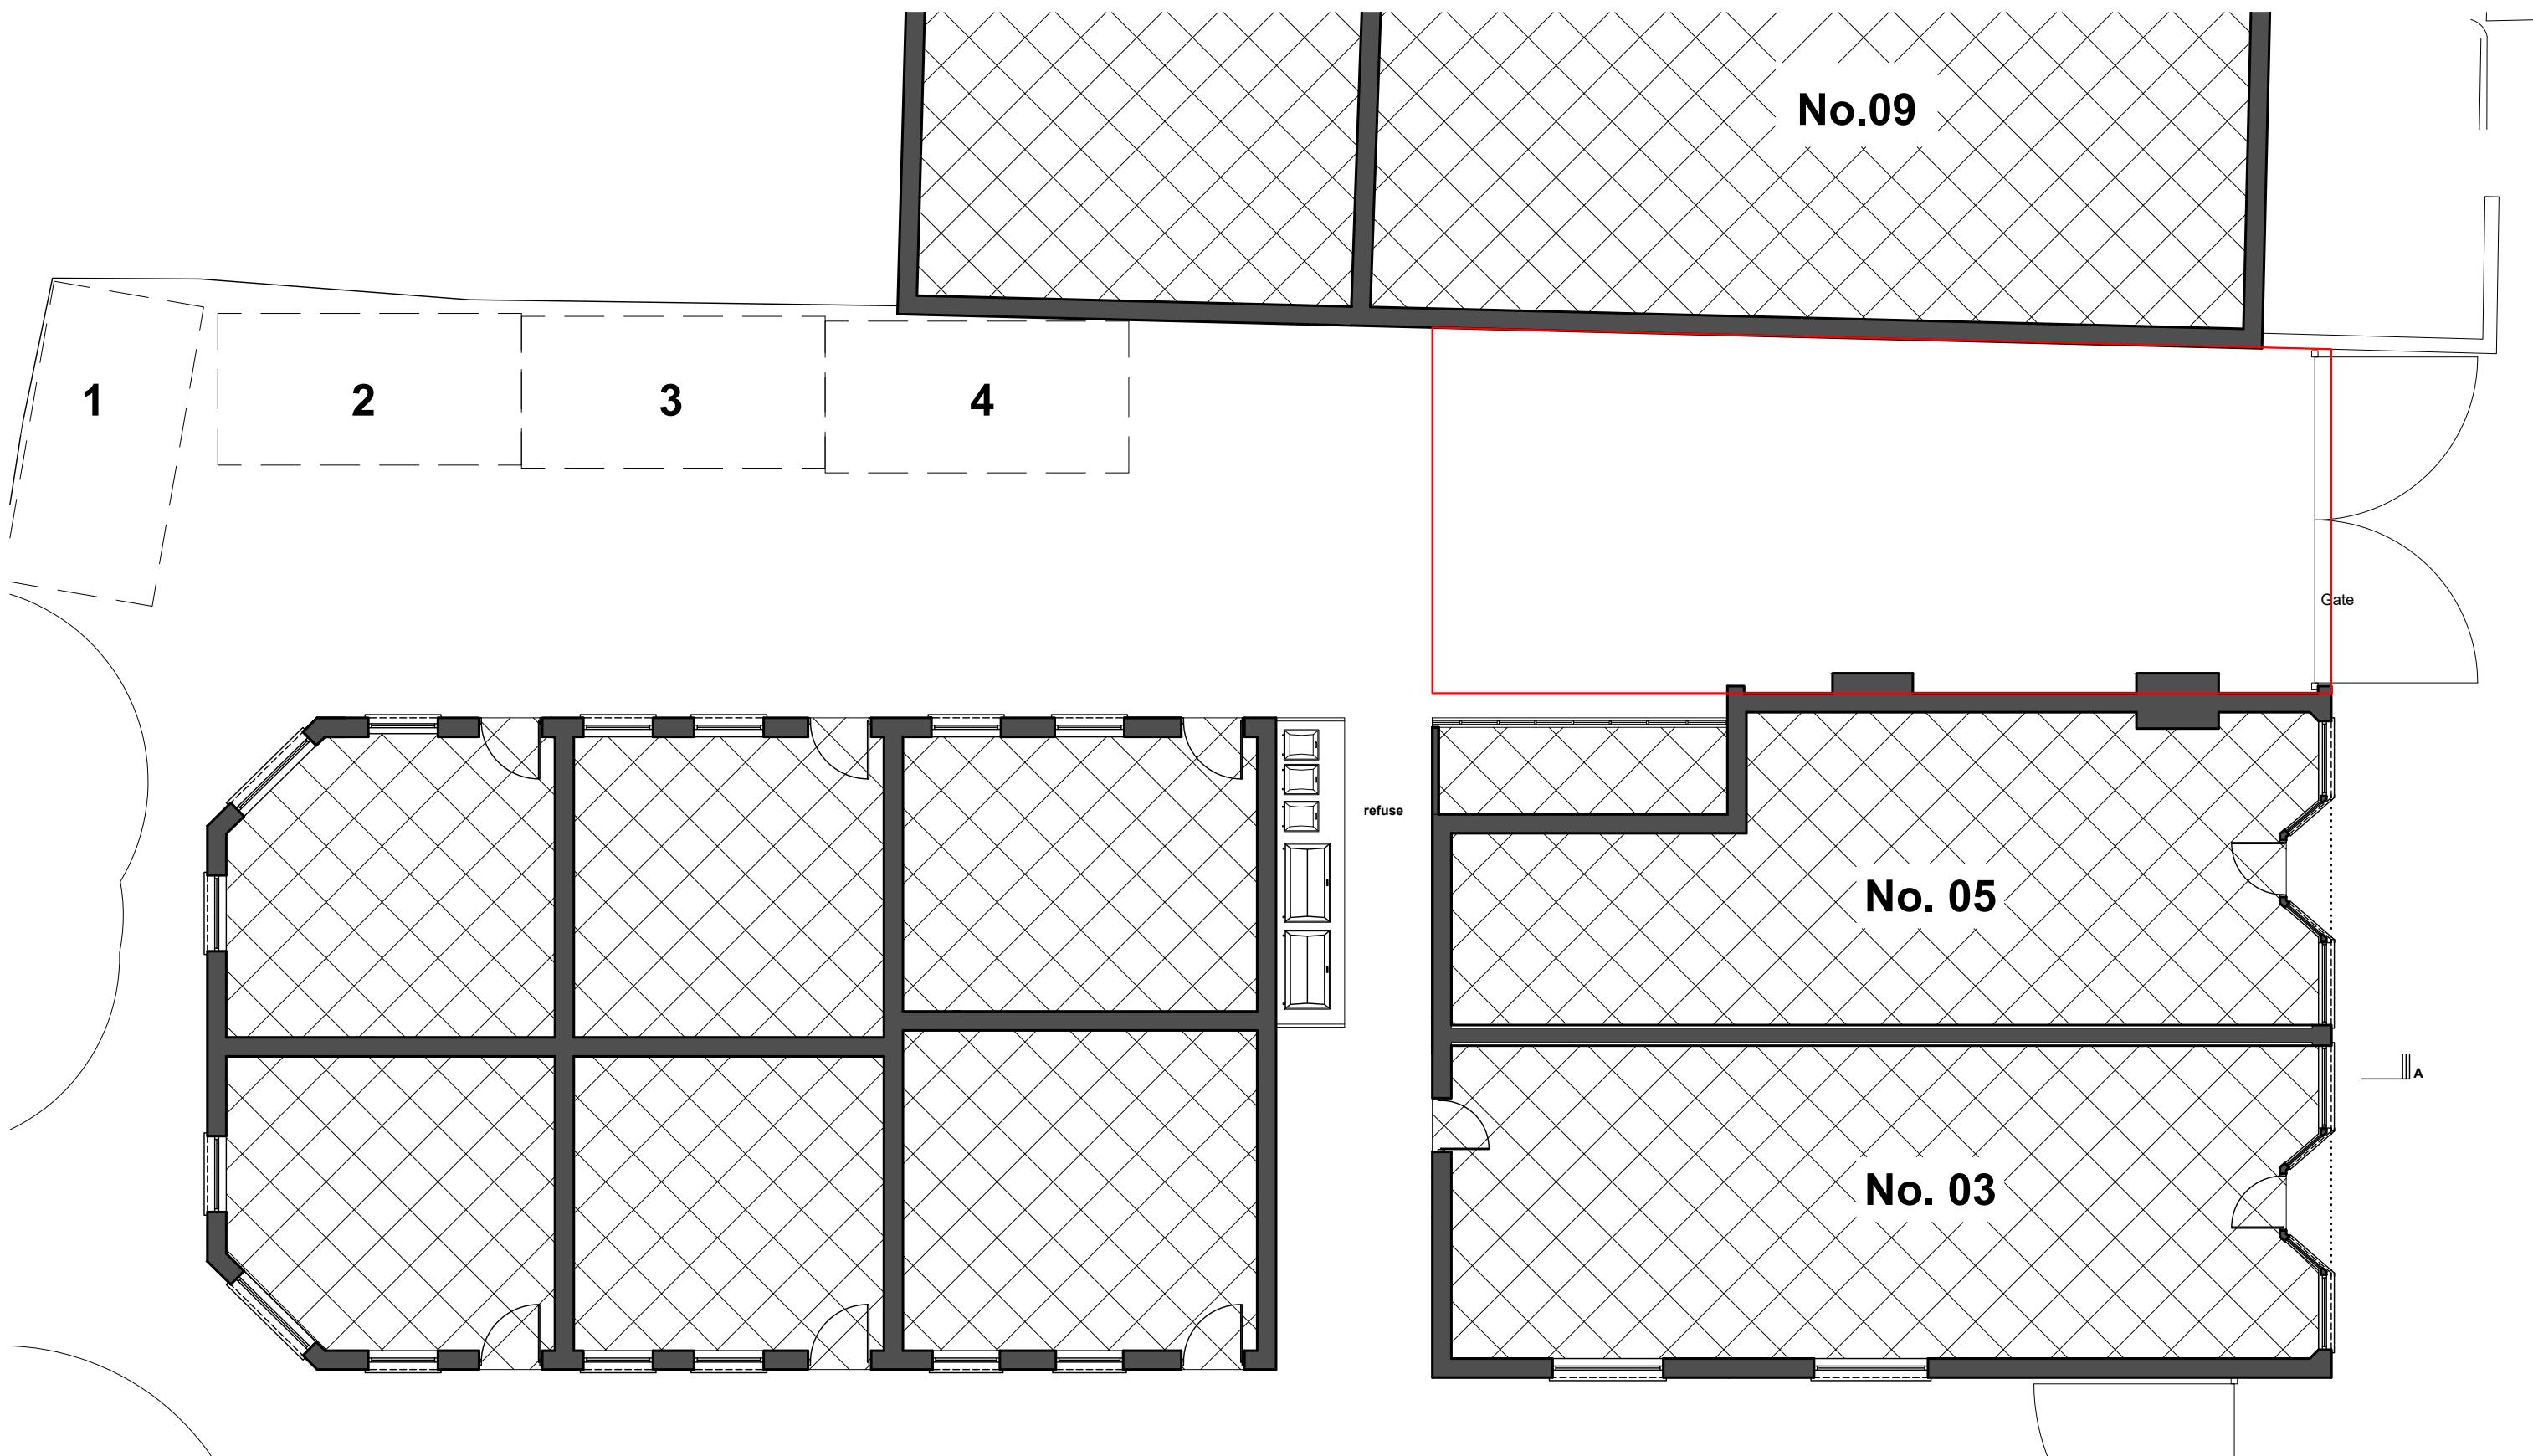


EXISTING GROUND FLOOR PLAN - 1:100

 


SITE:	07 High Road, Ickenham	JOB TITLE:	DRAWING TITLE:	SCALE:	DATE:
		Construction of Two storey infill to provide 1 commercial unit and 1 flat	Existing Ground floor plan	1:100@A3	18/11/2022


DRAWING No.:	P9/002
--------------	--------

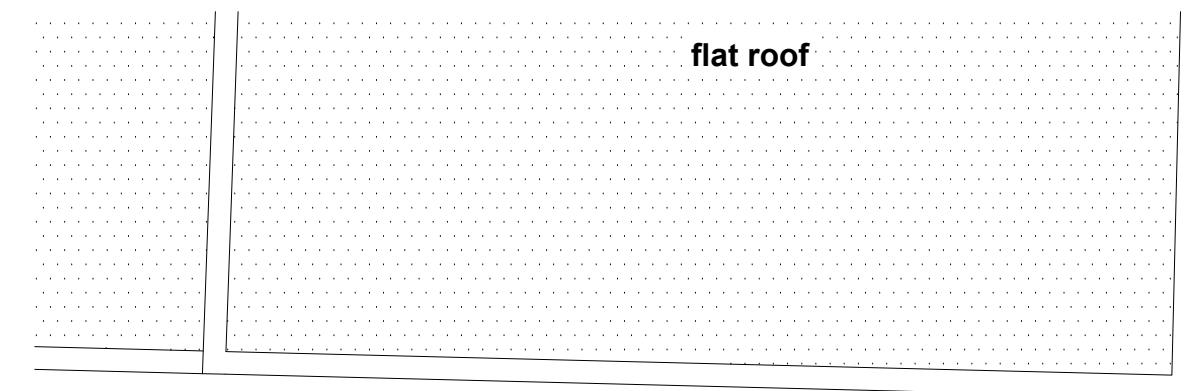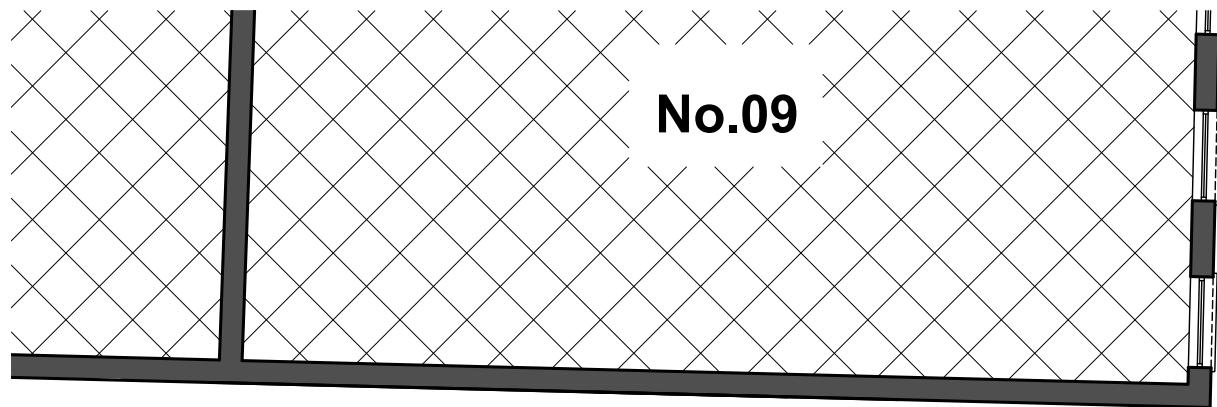

EXISTING FIRST FLOOR PLAN - 1:100

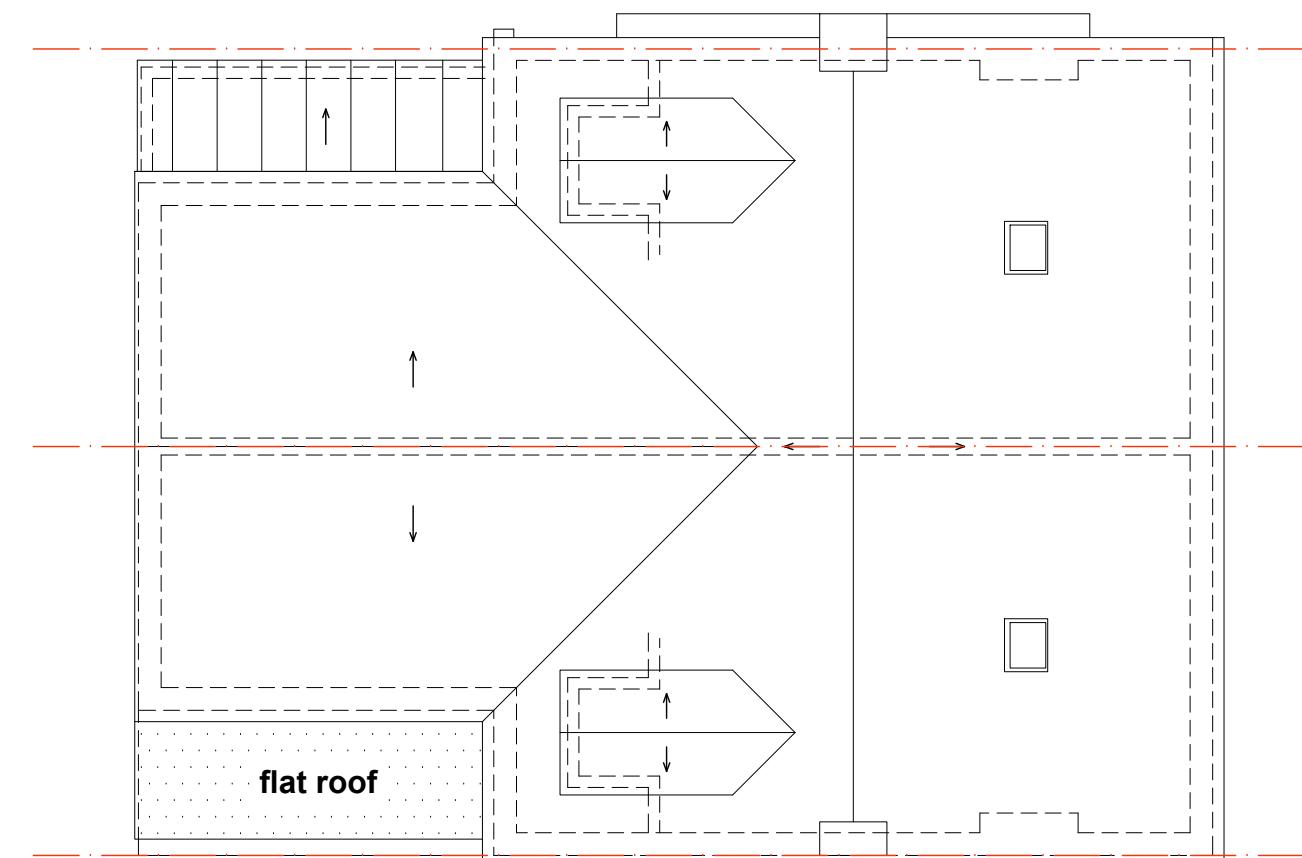

EXISTING ROOF PLAN - 1:100

 


SITE:	07 High Road, Ickenham	JOB TITLE:	DRAWING TITLE:	SCALE:	DATE:
		Construction of Two storey infill to provide 1 commercial unit and 1 flat	Existing First floor and Roof plans	1:100@A3	18/11/2022

DRAWING No.:
P9/003




EXISTING FRONT ELEVATION - 1:100

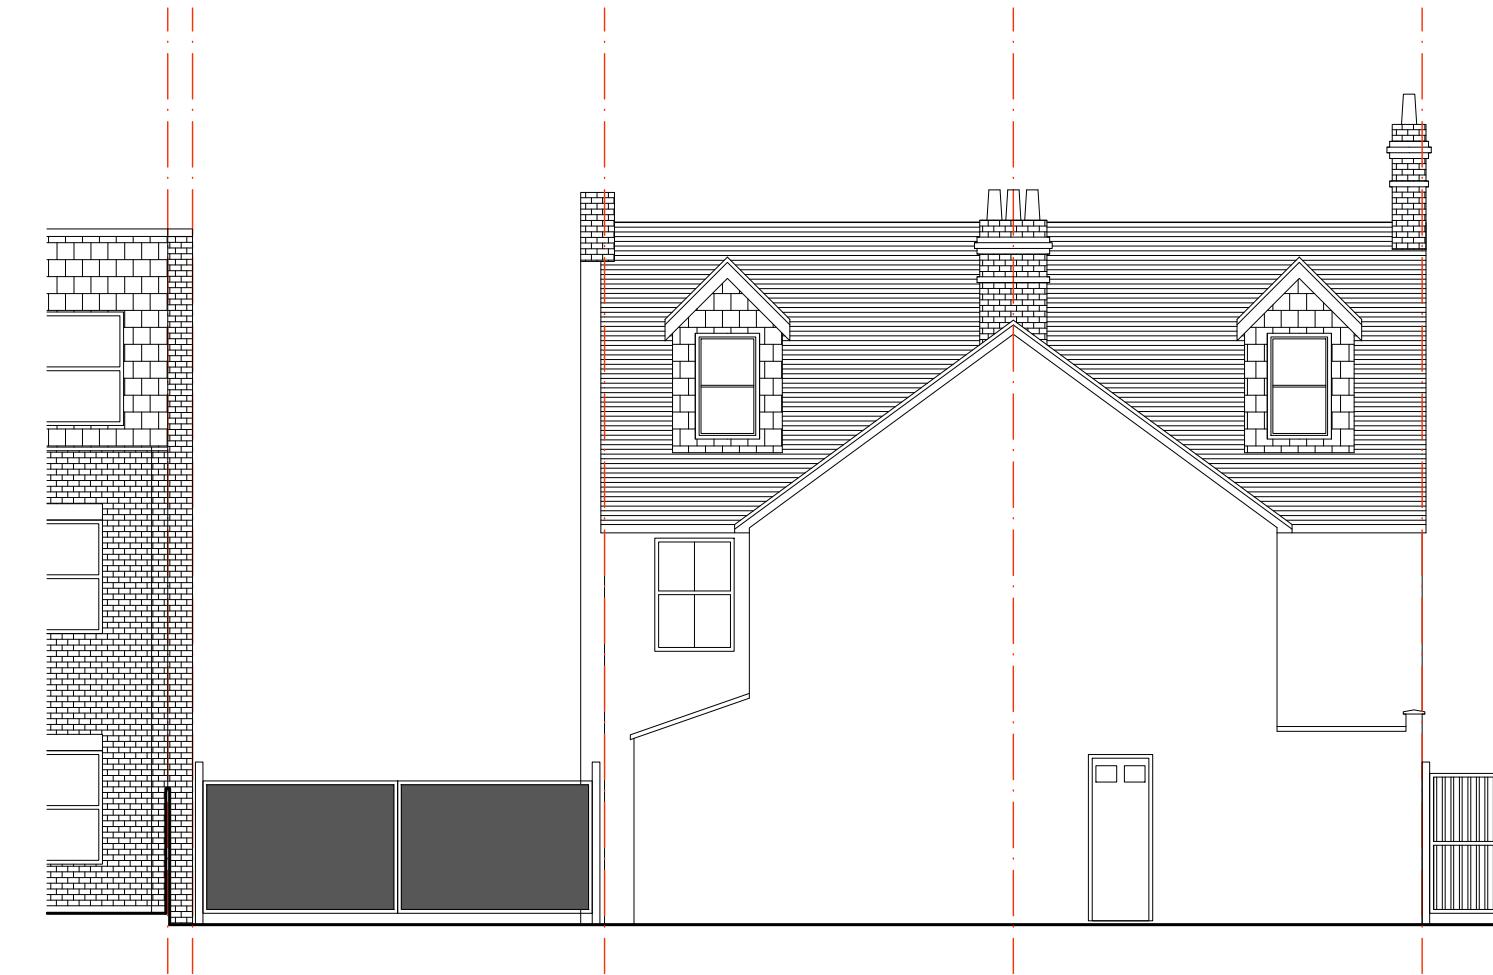

EXISTING REAR ELEVATION - 1:100



EXISTING SIDE ELEVATION - 1:100

 


SITE:	07 High Road, Ickenham	JOB TITLE:	Construction of Two storey infill to provide 1 commercial unit and 1 flat	DRAWING TITLE:	Existing Front, Rear and Side Elevations	SCALE:	1:100@A3	DATE:	18/11/2022
DRAWING No.:					P9/004				


LEGEND:

EXISTING WALLS

PROPOSED WALLS

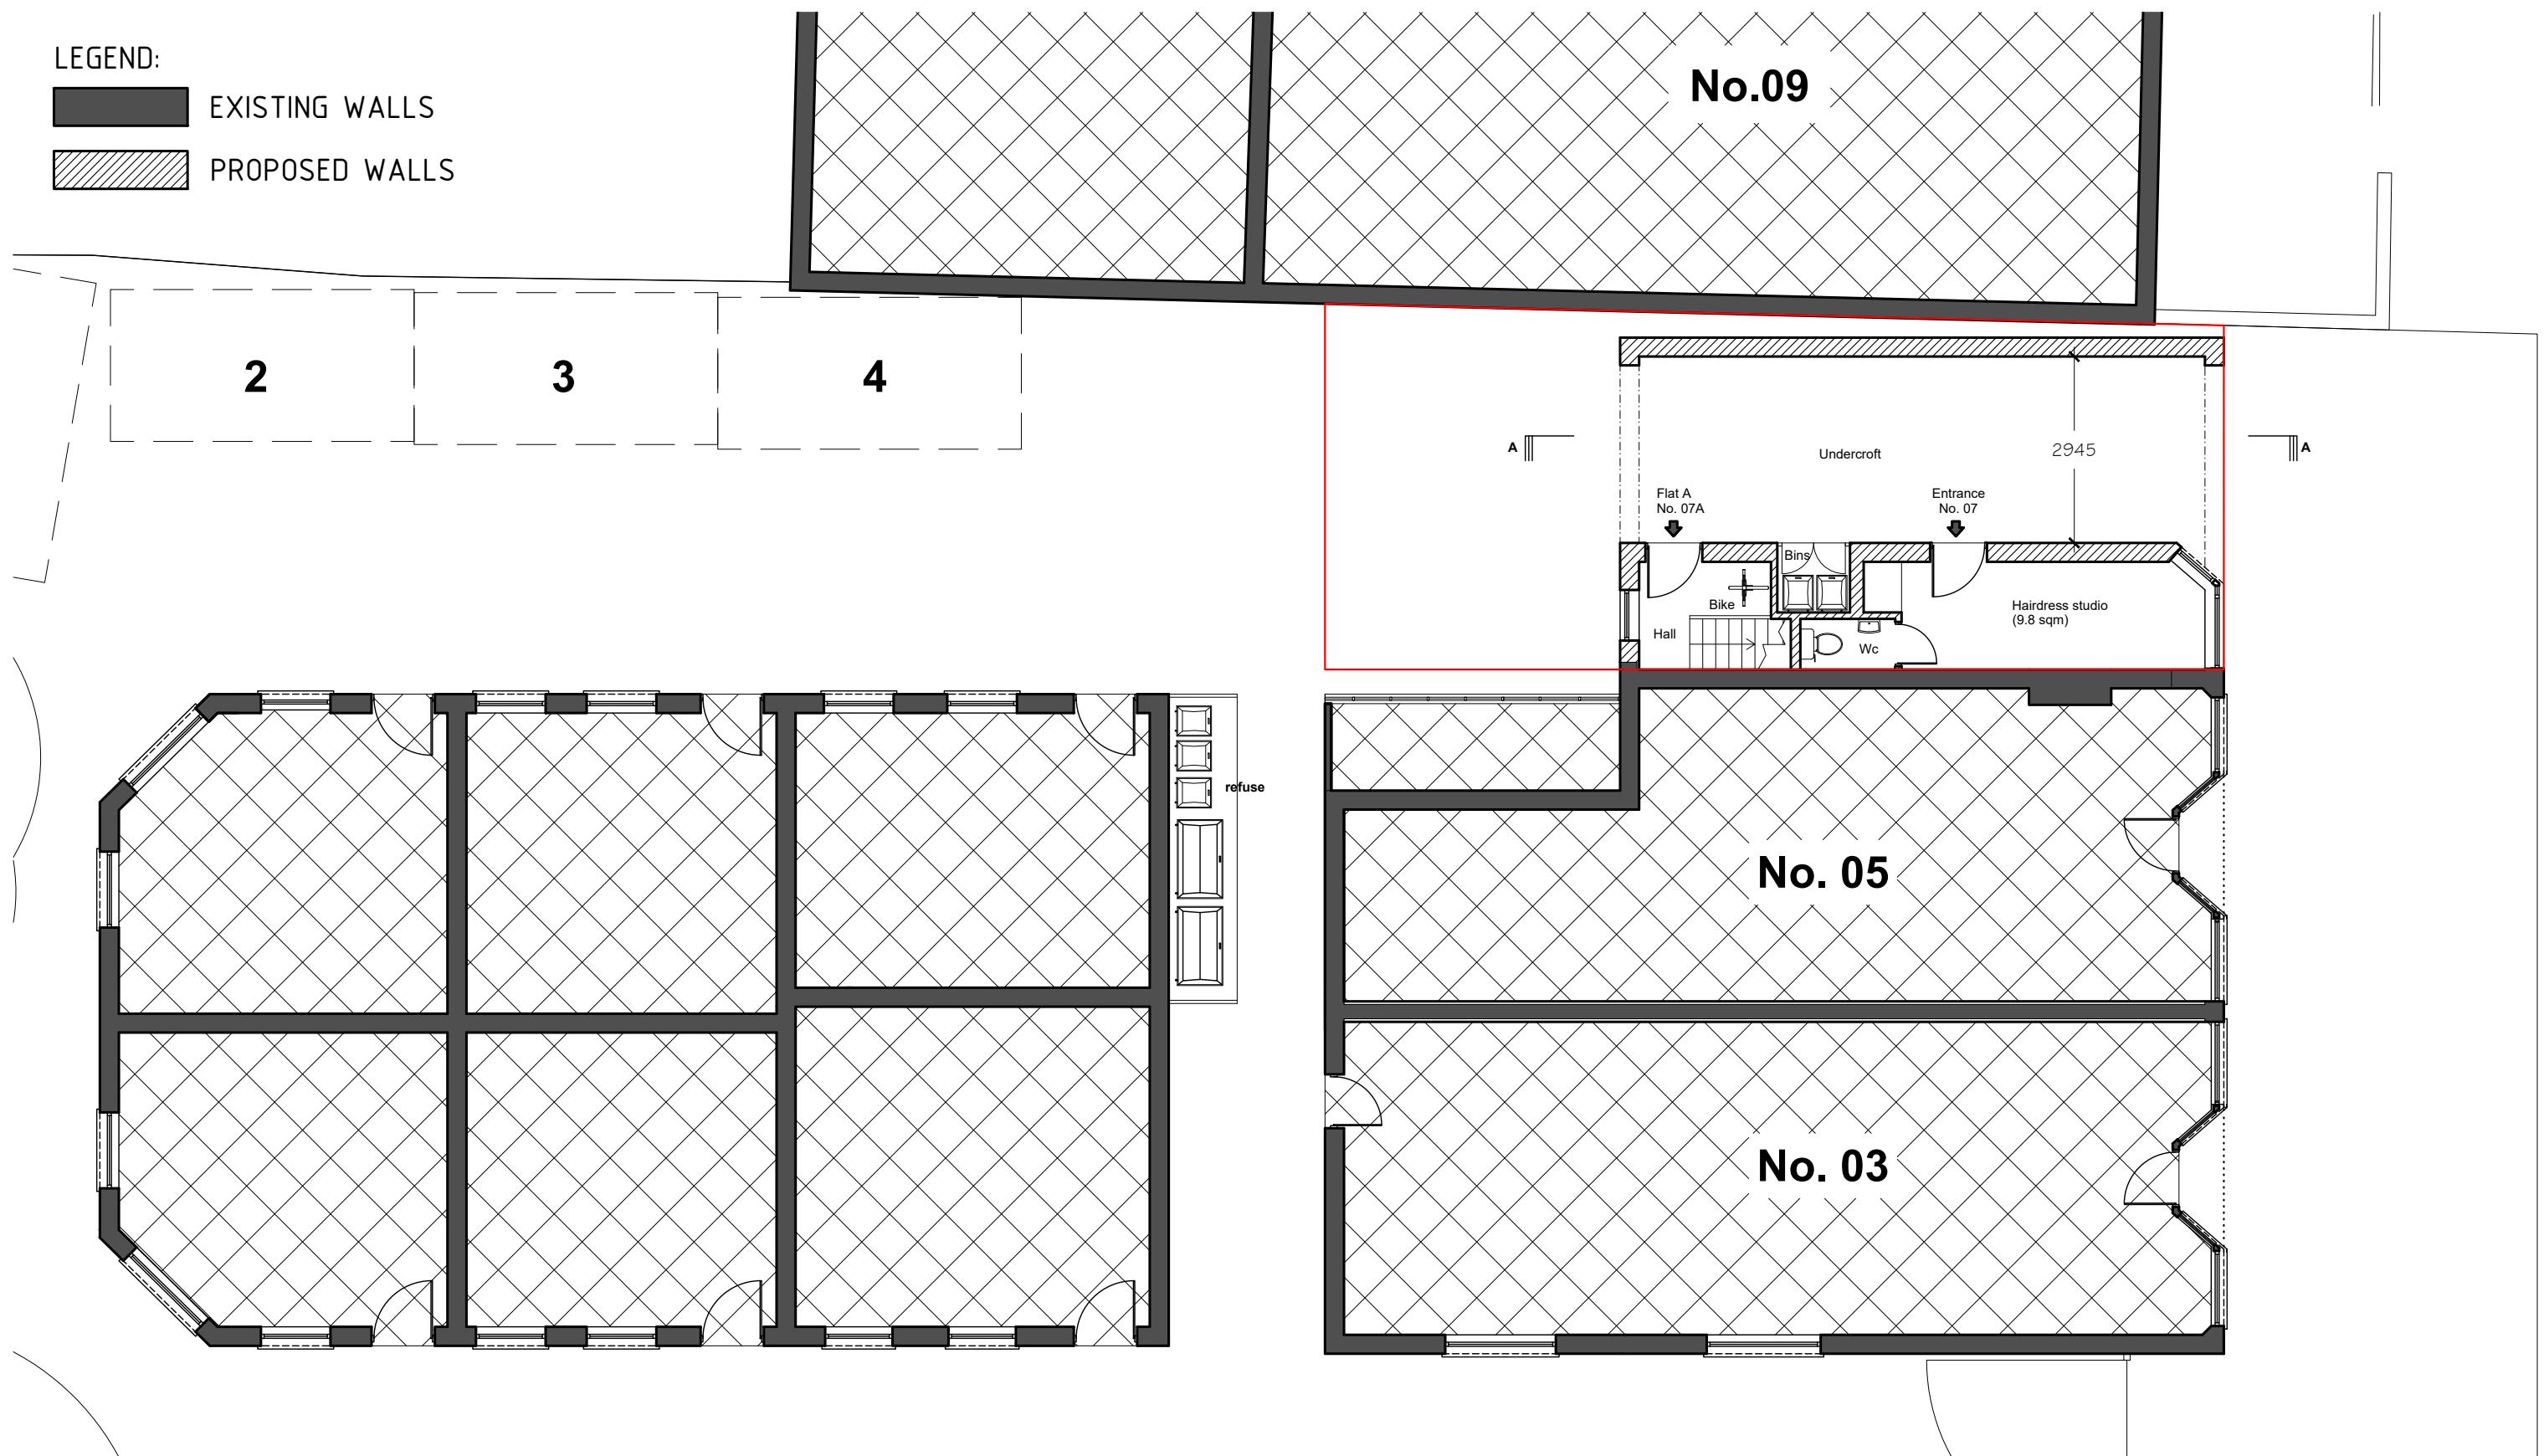


PROPOSED GROUND FLOOR PLAN - 1:100

 


SITE:	07 High Road, Ickenham	JOB TITLE:	DRAWING TITLE:	SCALE:	DATE:
		Construction of Two storey infill to provide 1 commercial unit and 1 flat	Proposed Ground floor plan	1:100@A3	18/11/2022


DRAWING No.:
P9/005

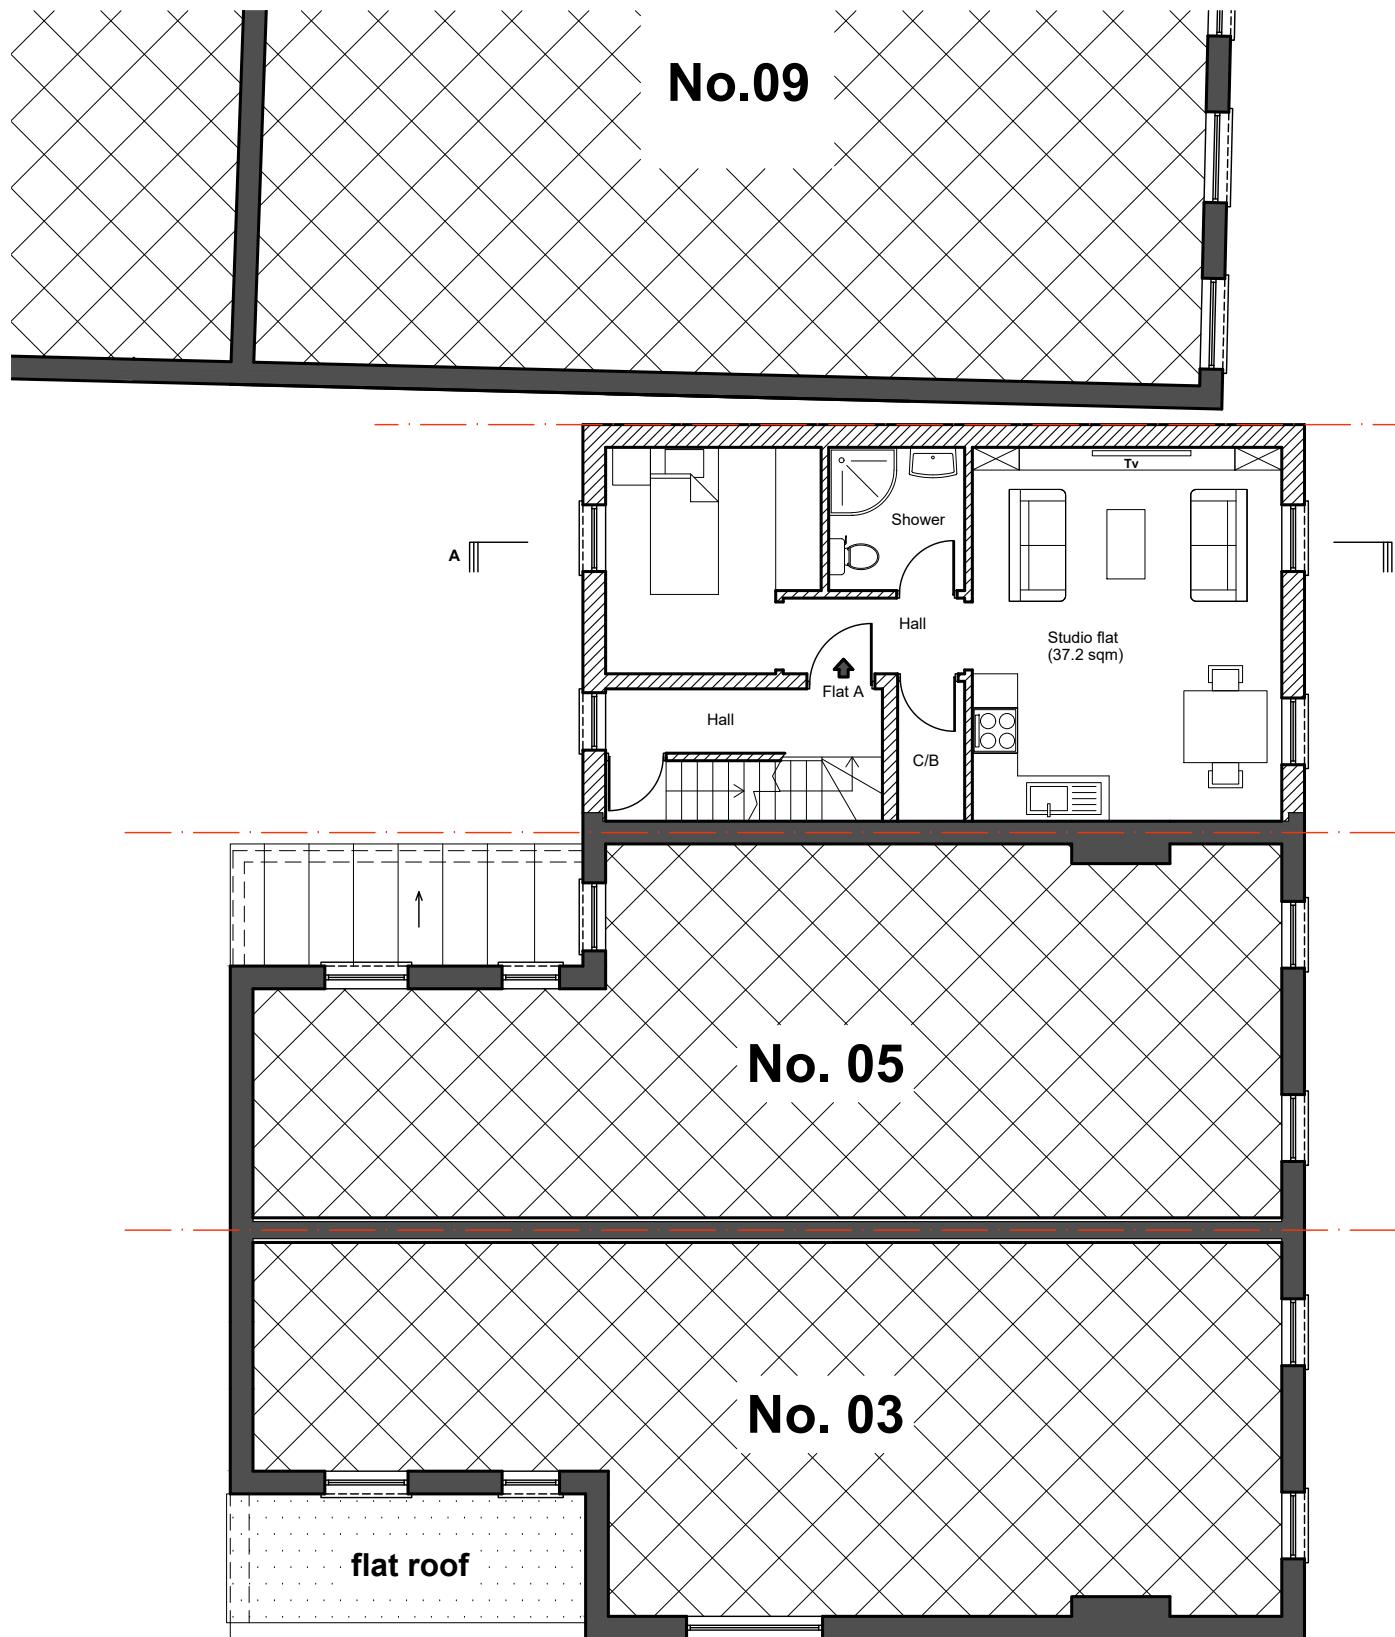

PROPOSED FIRST FLOOR PLAN - 1:100

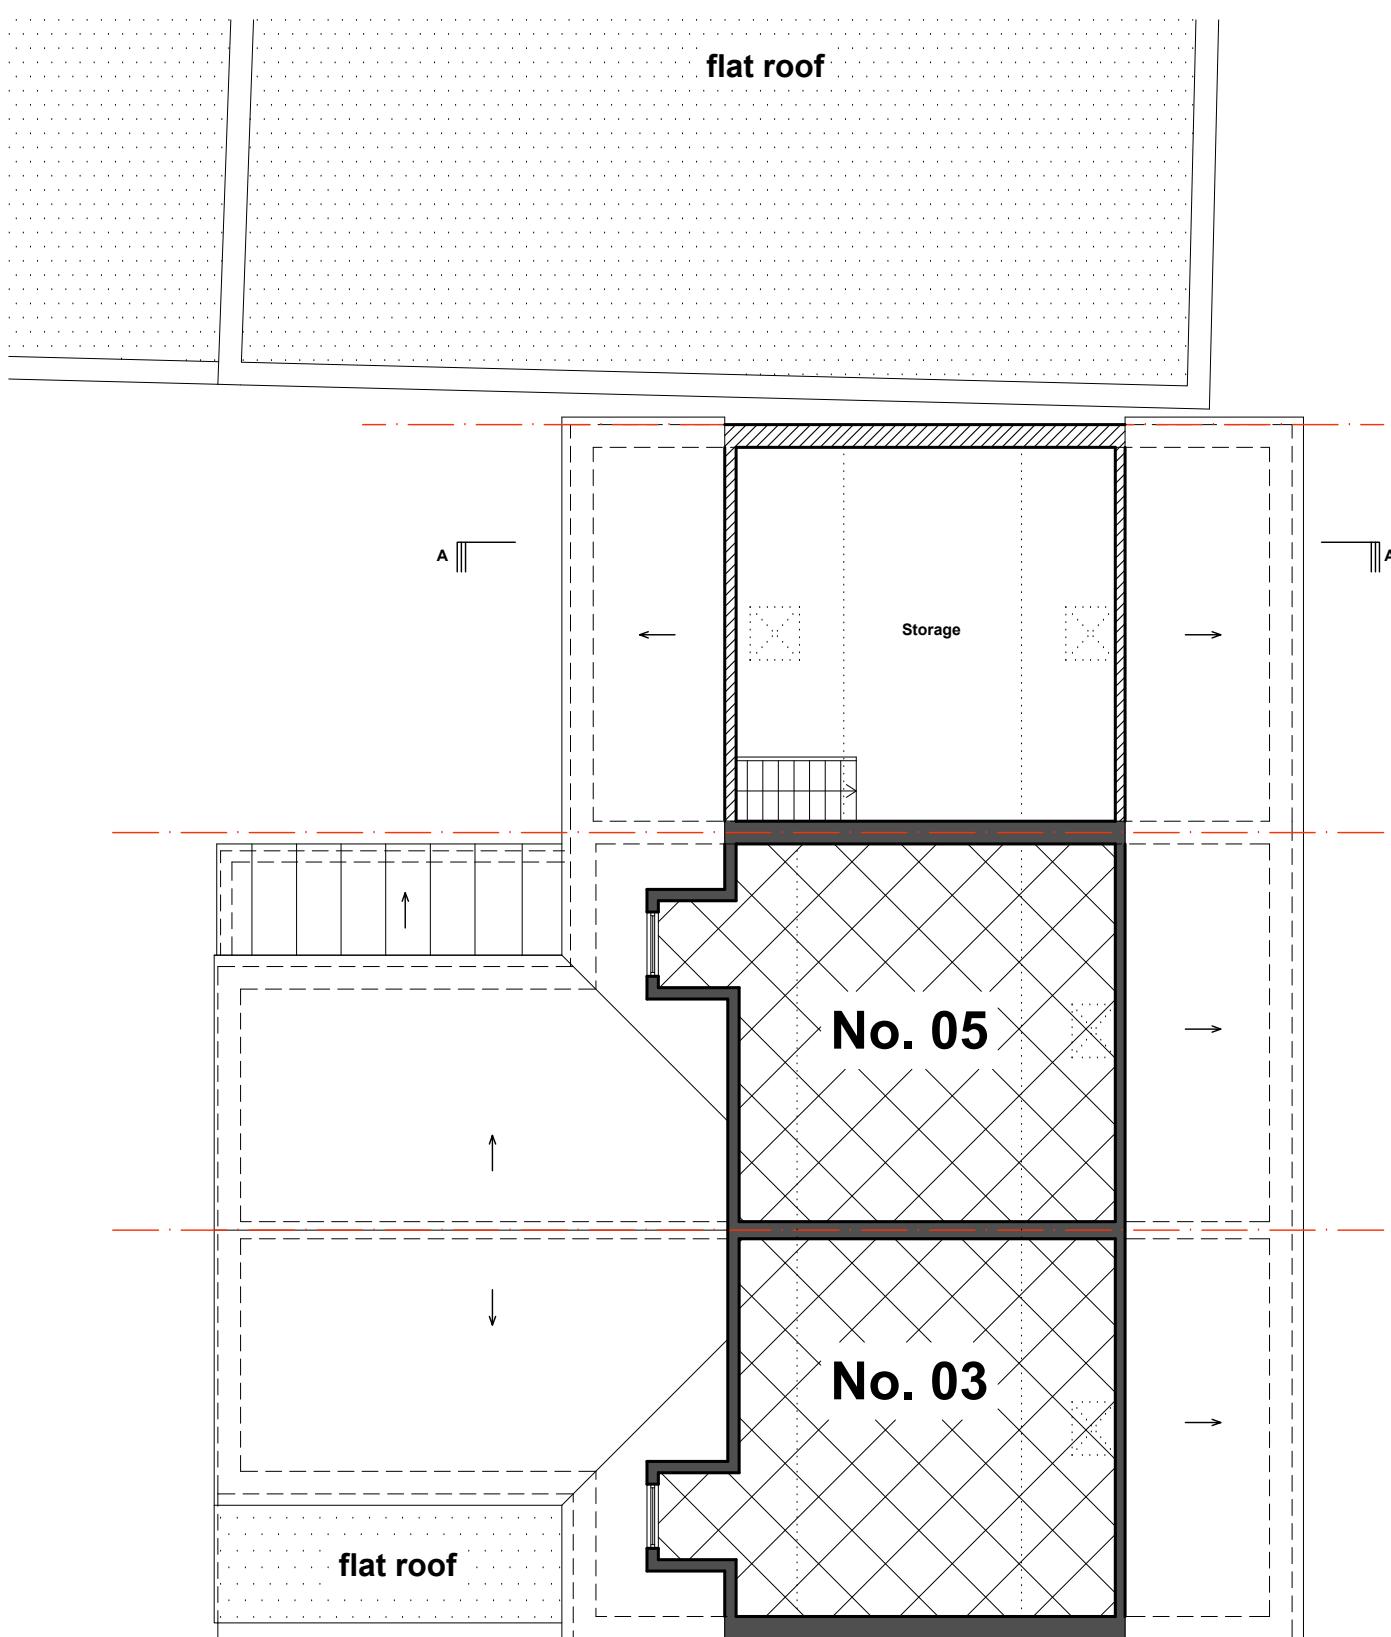


PROPOSED LOFT FLOOR PLAN - 1:100

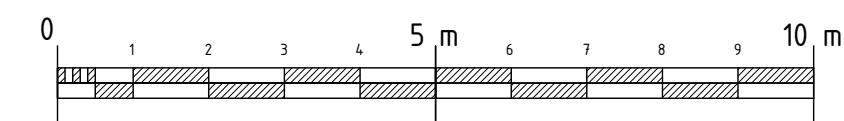


SITE:	07 High Road, Ickenham	JOB TITLE:	DRAWING TITLE:	SCALE:	DATE:
		Construction of Two storey infill to provide 1 commercial unit and 1 flat	Proposed First floor and Loft floor plans	1:100@A3	18/11/2022



DRAWING No.:	P9/006
--------------	--------

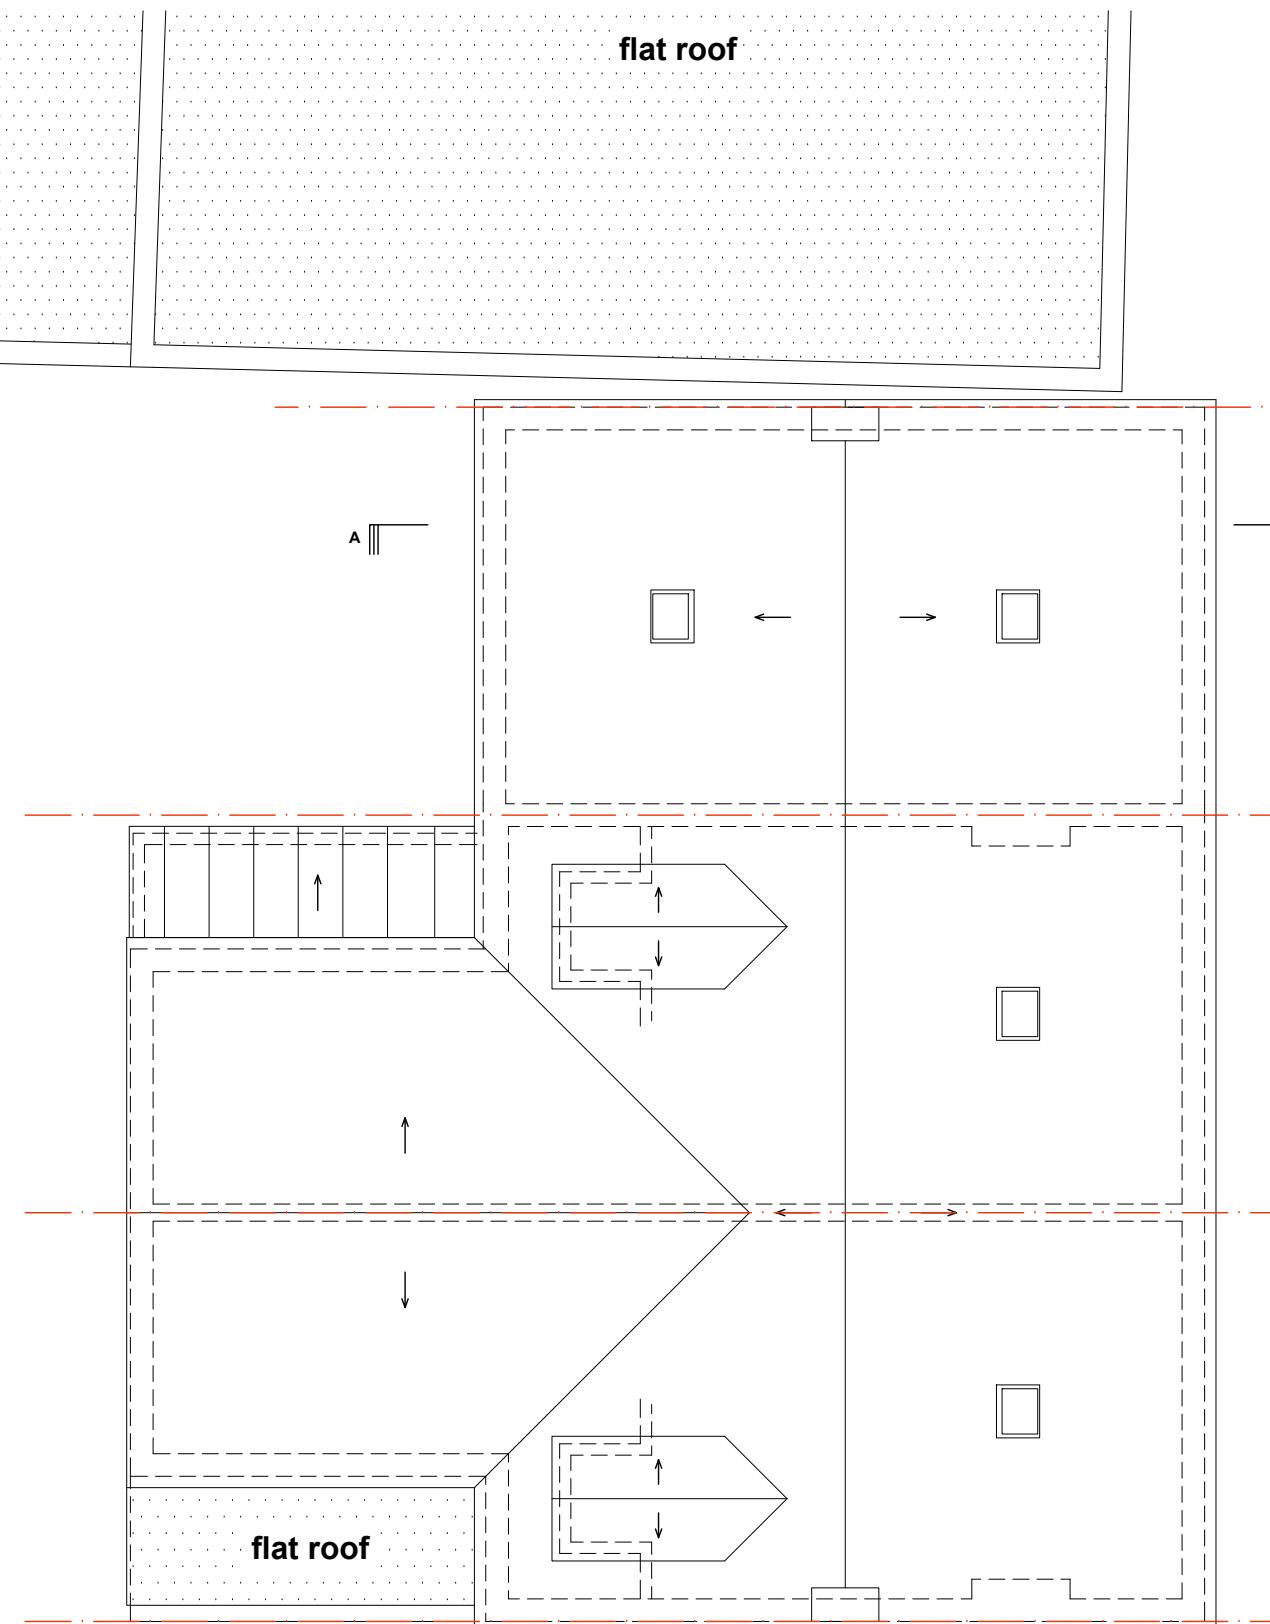

PROPOSED ROOF PLAN - 1:100

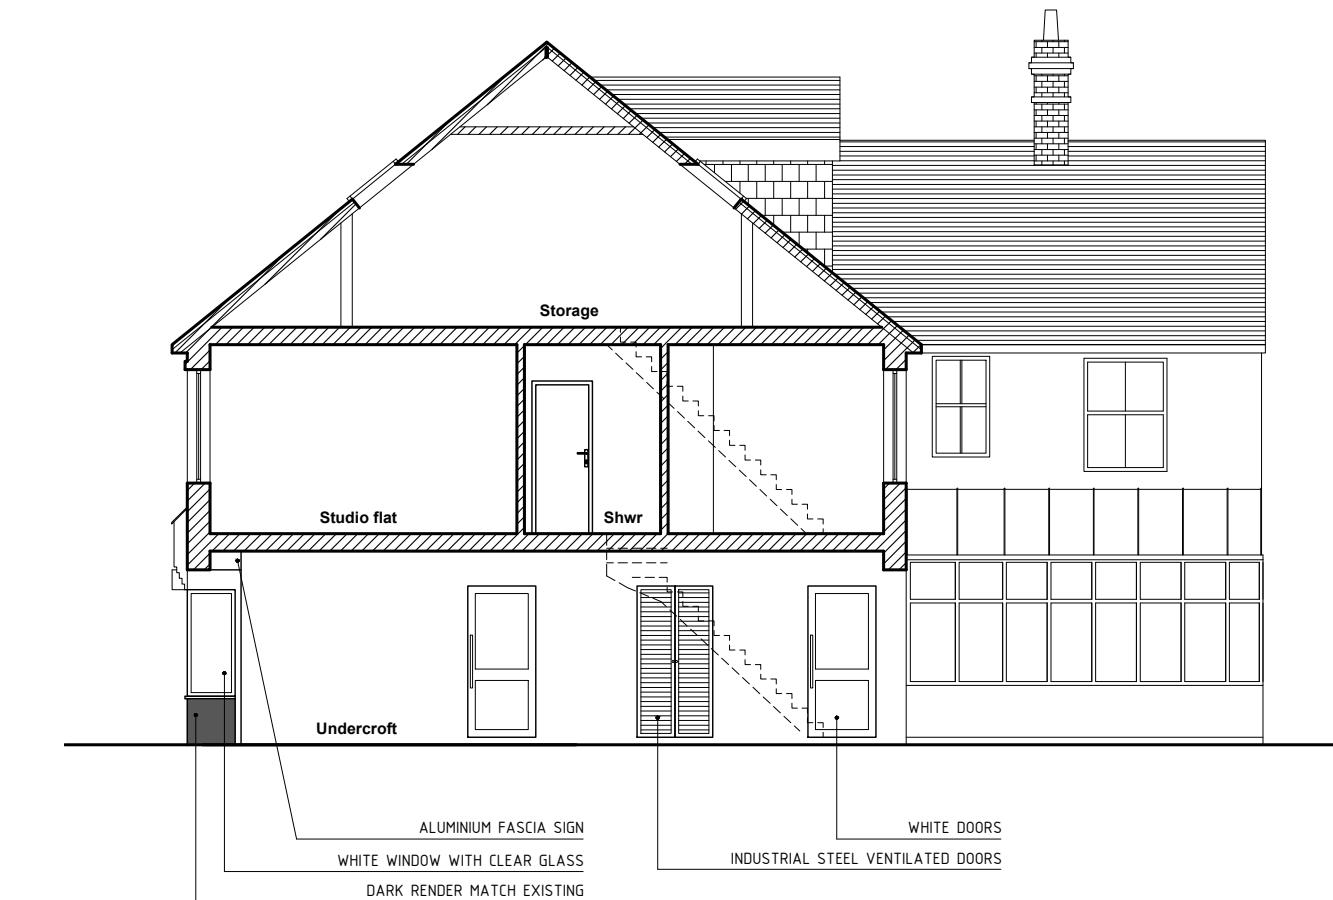


PROPOSED SECTION A-A - 1:100

 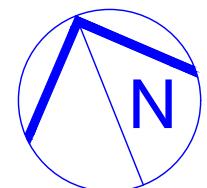

SITE:	07 High Road, Ickenham	JOB TITLE:	DRAWING TITLE:	SCALE:	DATE:
		Construction of Two storey infill to provide 1 commercial unit and 1 flat	Proposed Roof plan and Section A-A	1:100@A3	18/11/2022


DRAWING No.:	P9/007
--------------	--------

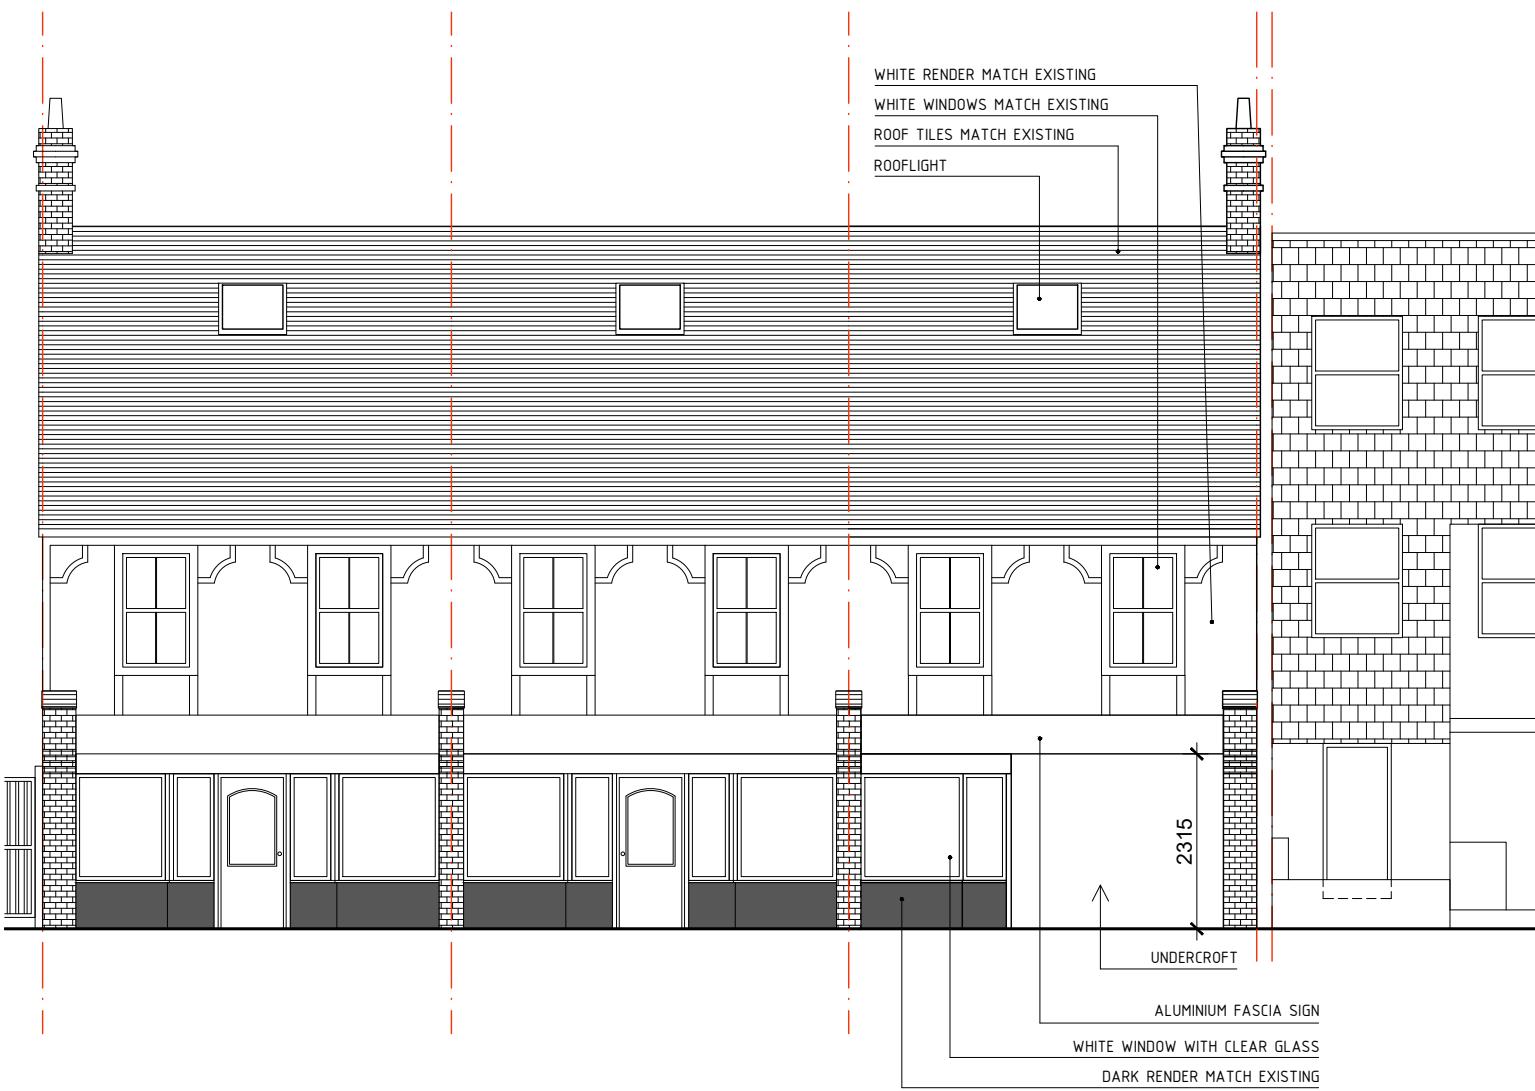

PROPOSED FRONT ELEVATION - 1:100



PROPOSED REAR ELEVATION - 1:100

 

	SITE: 07 High Road, Ickenham	JOB TITLE: Construction of Two storey infill to provide 1 commercial unit and 1 flat	DRAWING TITLE: Proposed Front and Rear Elevations	SCALE: 1:100@A3	DATE: 18/11/2022
				DRAWING No.: P9/008	