

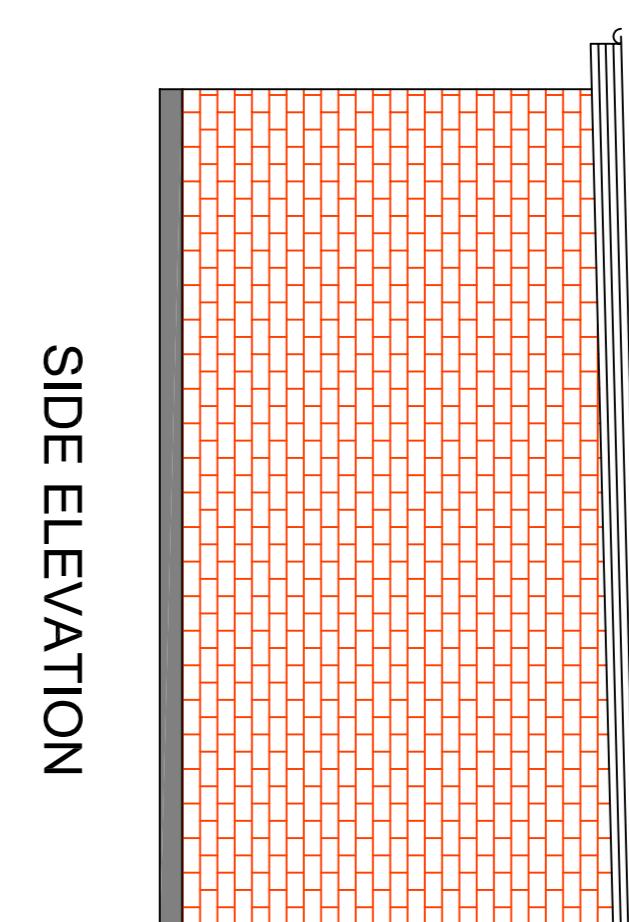


REAR ELEVATION

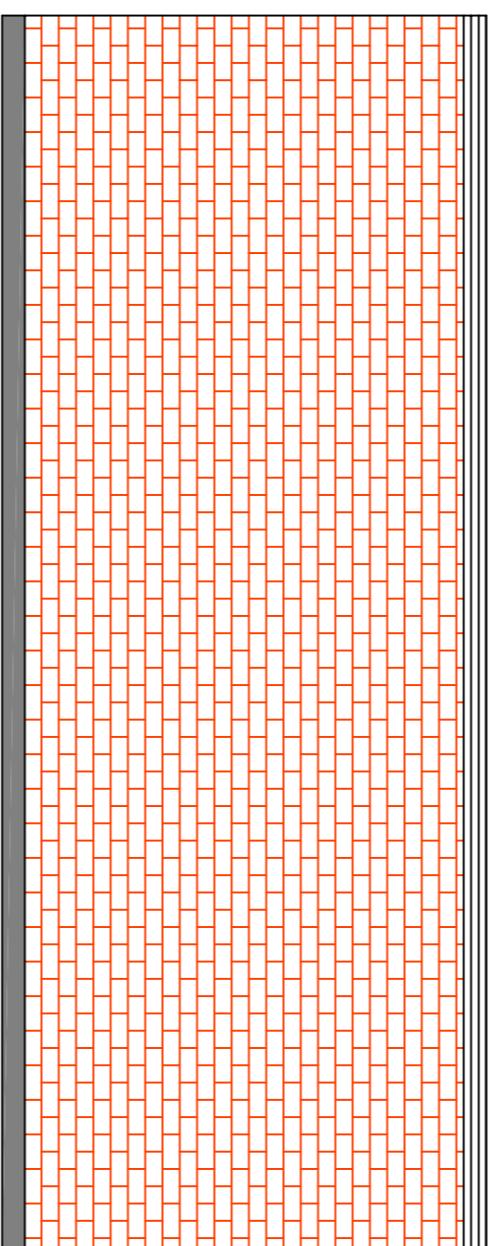

FRONT ELEVATION

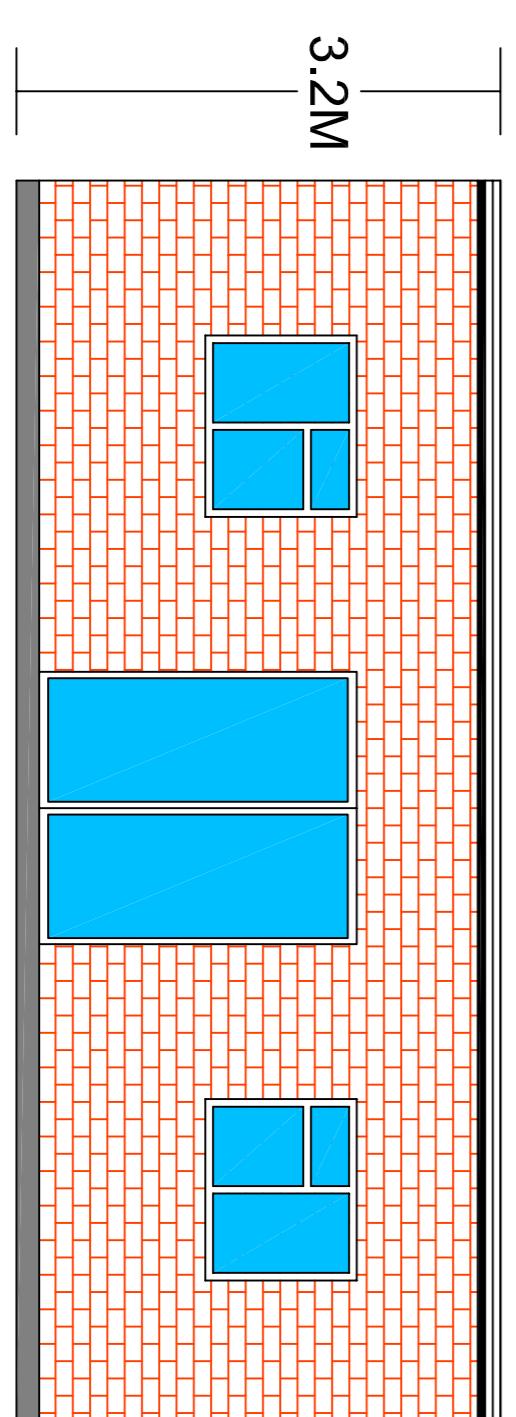

SIDE ELEVATION

Firm Name and Address

**LONDON CONSTRUCTION & DESIGNS**

9 WELLESLEY COURT  
BATHURST WALK  
IVER SL0 0LJ

Tel 020 3489 7146 / 07958577565  
london-designs@hotmail.co.uk

Client Name and Address  
Mr H Singh  
36 Maple Avenue  
Yiewsley  
West Drayton  
UB7 8LT

Project

Outbuilding at the rear of the garden

Date

Jan 2023

Scale

1:50@A1

Drawing No.

RS/0225/MA/23/A

**NOTES**  
Planning Applications drawings