

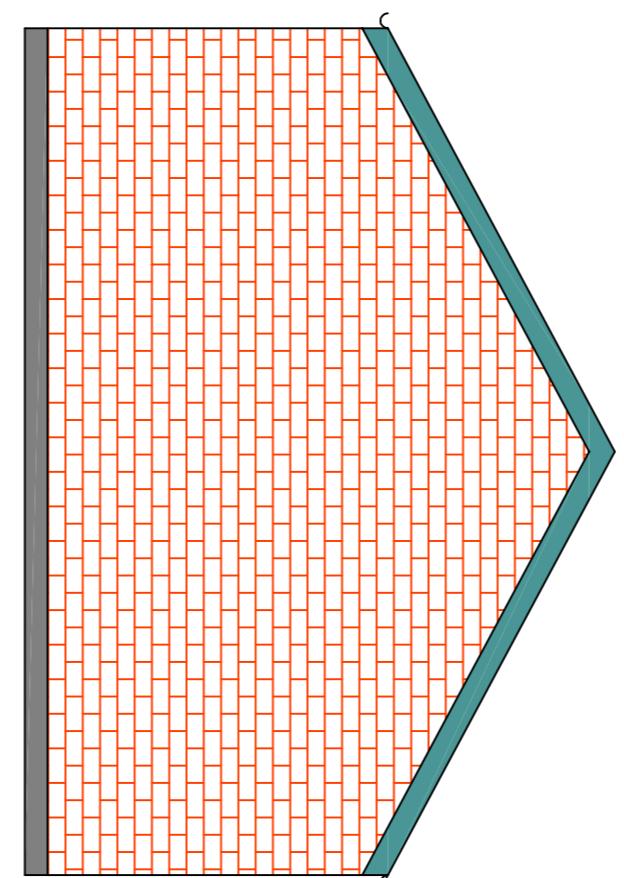


SIDE ELEVATION

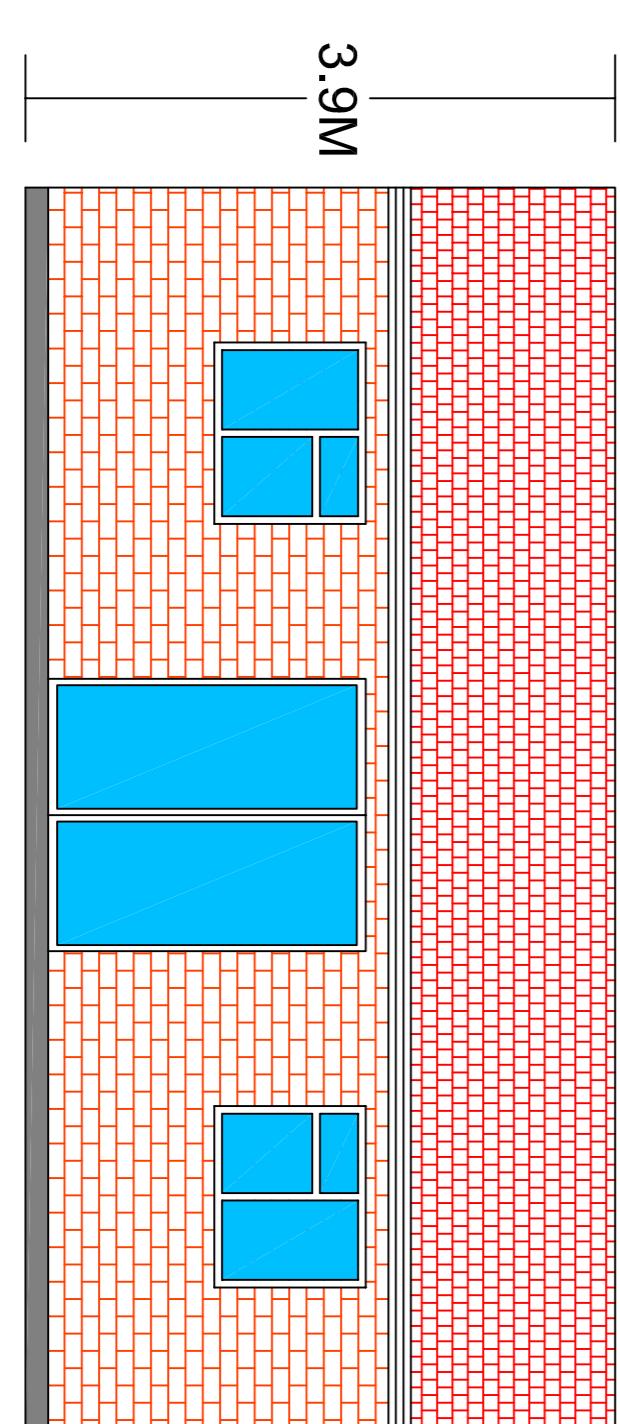


ROOF PLAN

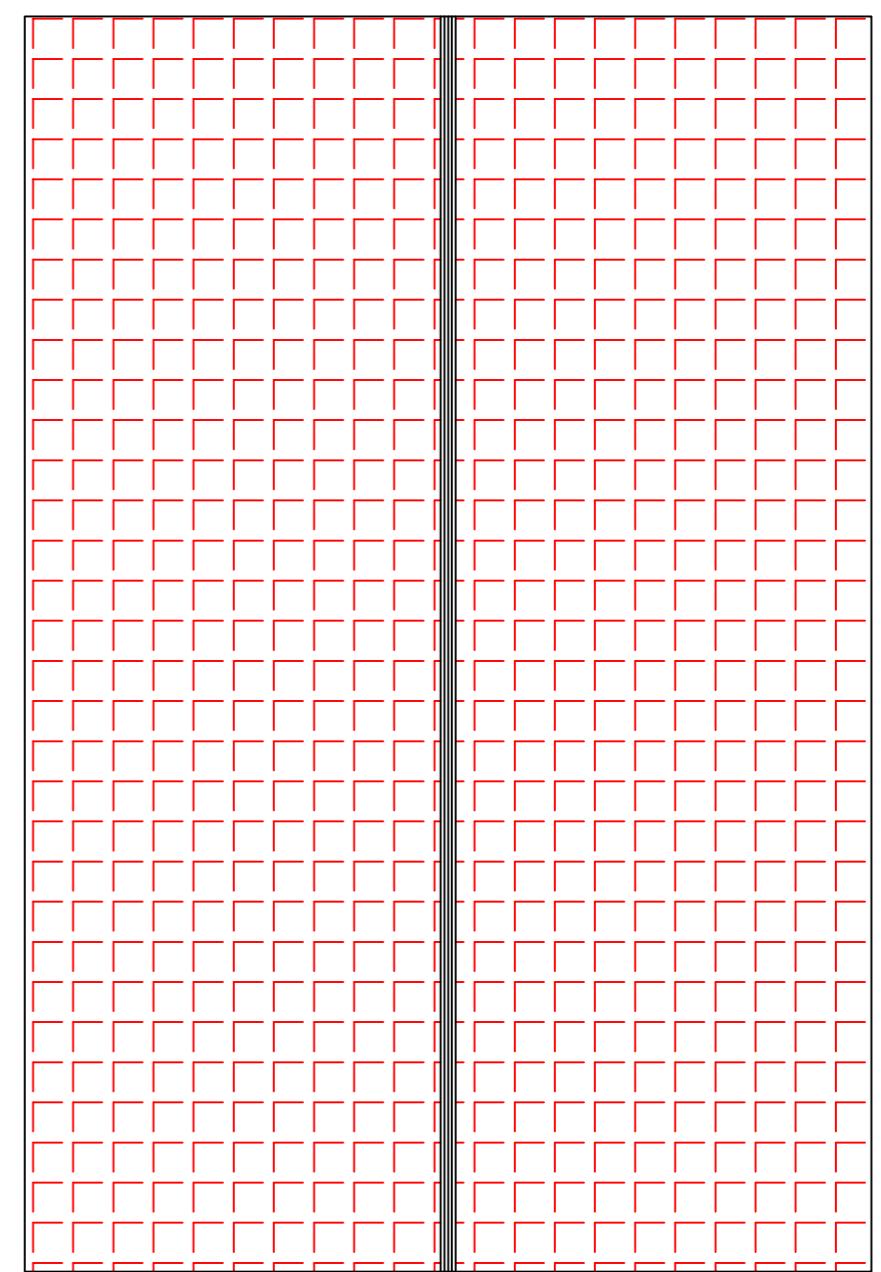


FRONT ELEVATION

REAR ELEVATION

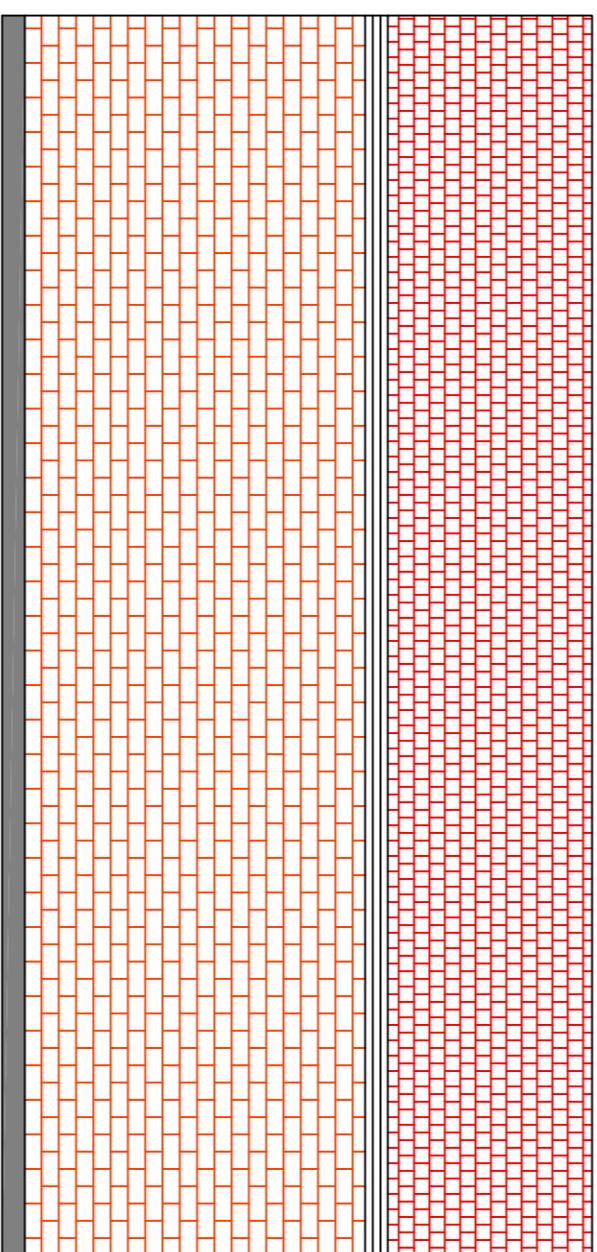

SIDE ELEVATION

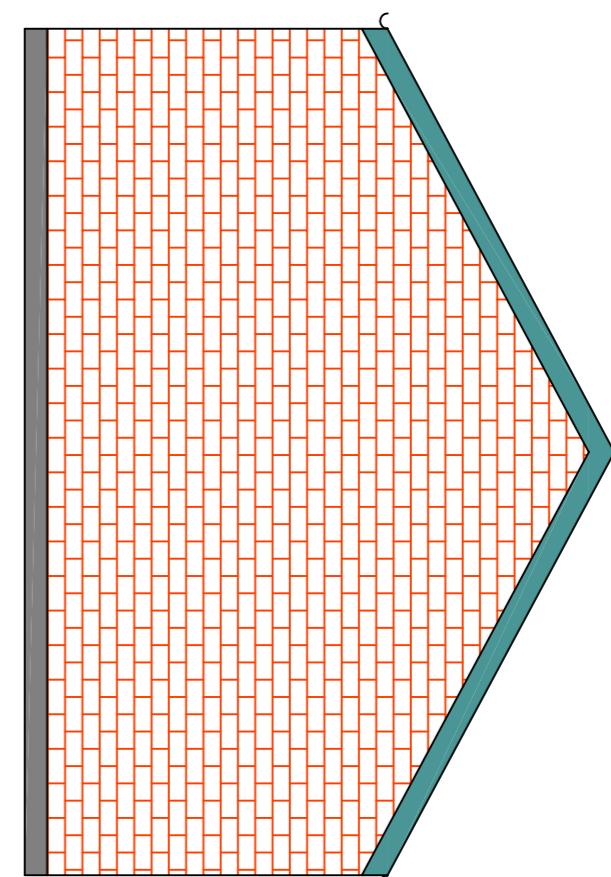

NOTES
Planning Applications drawings

Firm Name and Address

LONDON CONSTRUCTION & DESIGNS
9 WELLESLEY COURT
BATHURST WALK
IVER SL0 0LJ

Tel 020 3489 7146 / 07958577565
london-designs@hotmail.co.uk

Project

Client Name and Address
Mr H Singh
36 Maple Avenue
Yiewsley
West Drayton
UB7 8LT

Outbuilding at the rear of the garden

Date

Jan 2023

Scale

1:50@A1

Drawing No.

RS/0225/MA/23