





PROPOSED ROOF PLAN

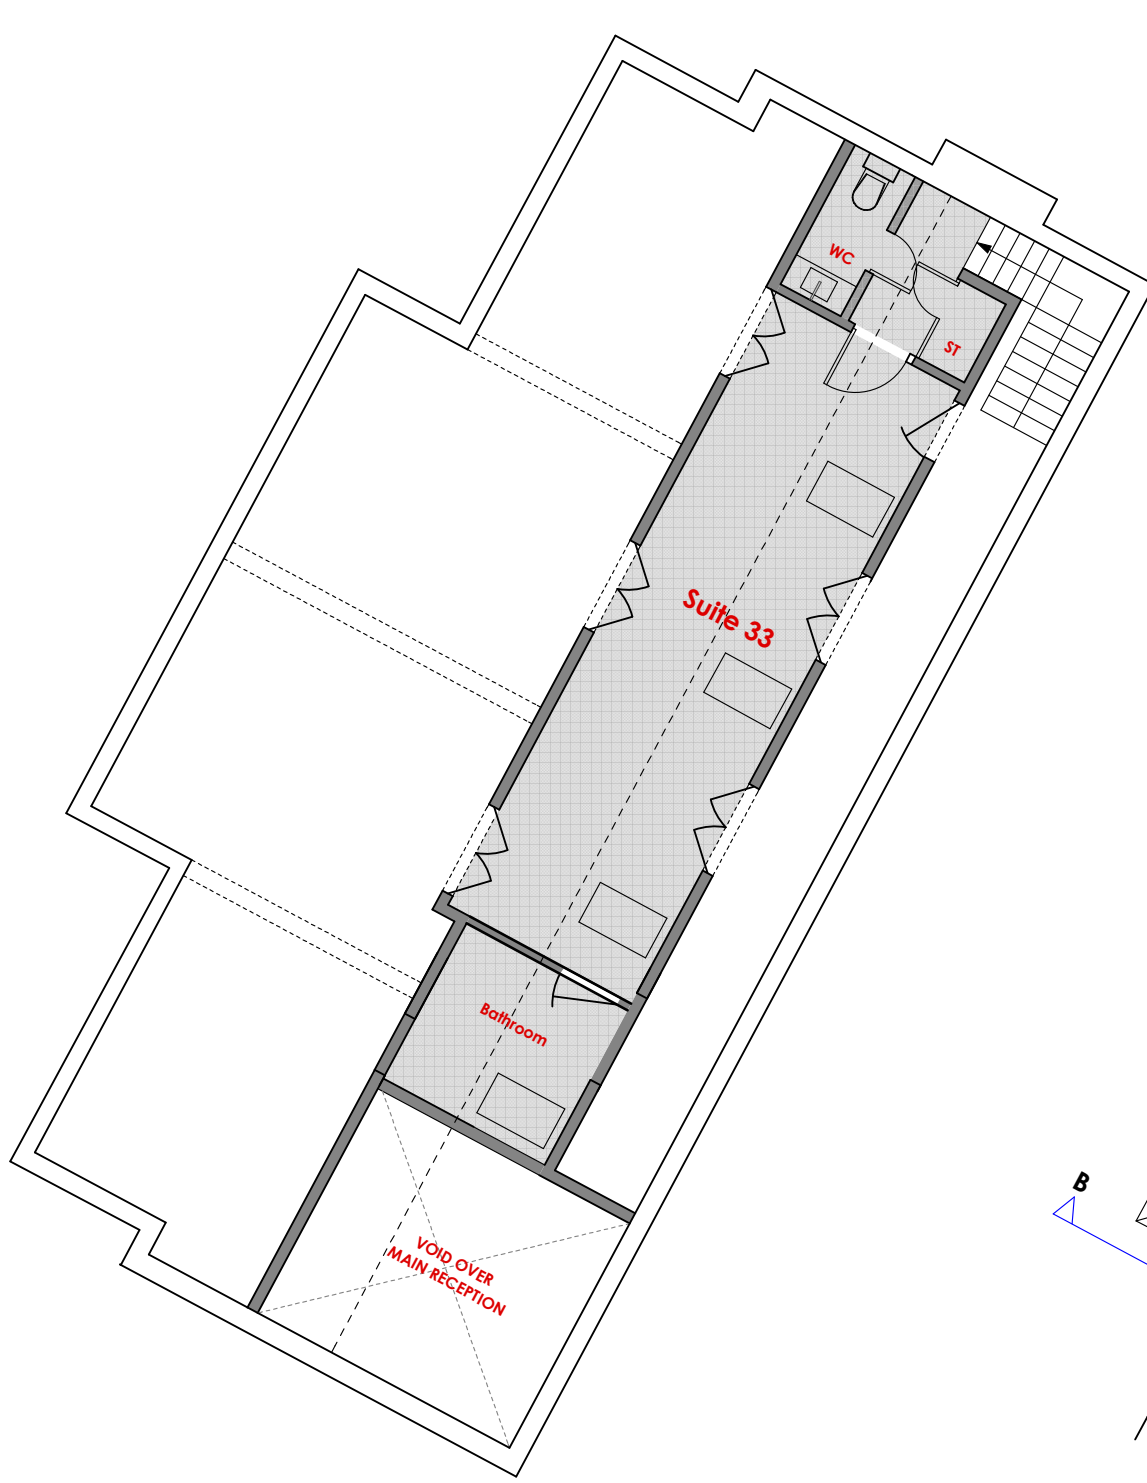

PROPOSED FIRST FLOOR

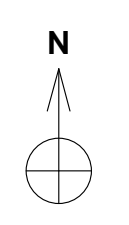

PTP

architects
London

Walmer Courtyard
225 Walmer Road
Holland Park
London W11 4EY
Tel : 0207 - 221 5568
E-mail: mail@ptp-architects.com

Site :

FOUNTAIN HOTEL

Drg no :

FHH-PP-201-REV OA

PROPOSED FIRST FLOOR
Title : PLAN AND ATTIC - Planning

Date :

08/12/2021

Scale :

1:100 @ A1

Do not scale this from drawing :
All dimensions to be checked on site

Rev.	Date
A	24.03.22 H 27.10.22
B	04.04.22 I/J 24.11.22
C	14.04.22 K 05.01.23
D	11.05.22 L 16.02.23
E	23.05.22 M 17.02.23
F	08.06.22 N 27.02.23
G	16.06.22 NA 25.04.23
Last Revision - note : OA 18.05.23	

PLANNING

Copyright in this drawing remains with architects PTP Architects
London Ltd and no express or implied licence is granted by way of
this drawing or otherwise to reproduce this drawing or the design
contained in it