
 


DETAILED PROPOSALS TO BE SUBMITTED IN RESPECT TO PLANNING CONDITIONS:

- A) Details of Hard Landscaping Including Maintenance Details**
- B) Details of Cycle Storage**
- C) Details of Refuse Storage**
- D) Details of Boundary Treatments**
- E) Details of External Lighting**
- F) Details of New External Windows and Doors**
- G) Details of New External Windows and Doors to Locally Listed Building**
- H) Details of Conservation Rooflights**

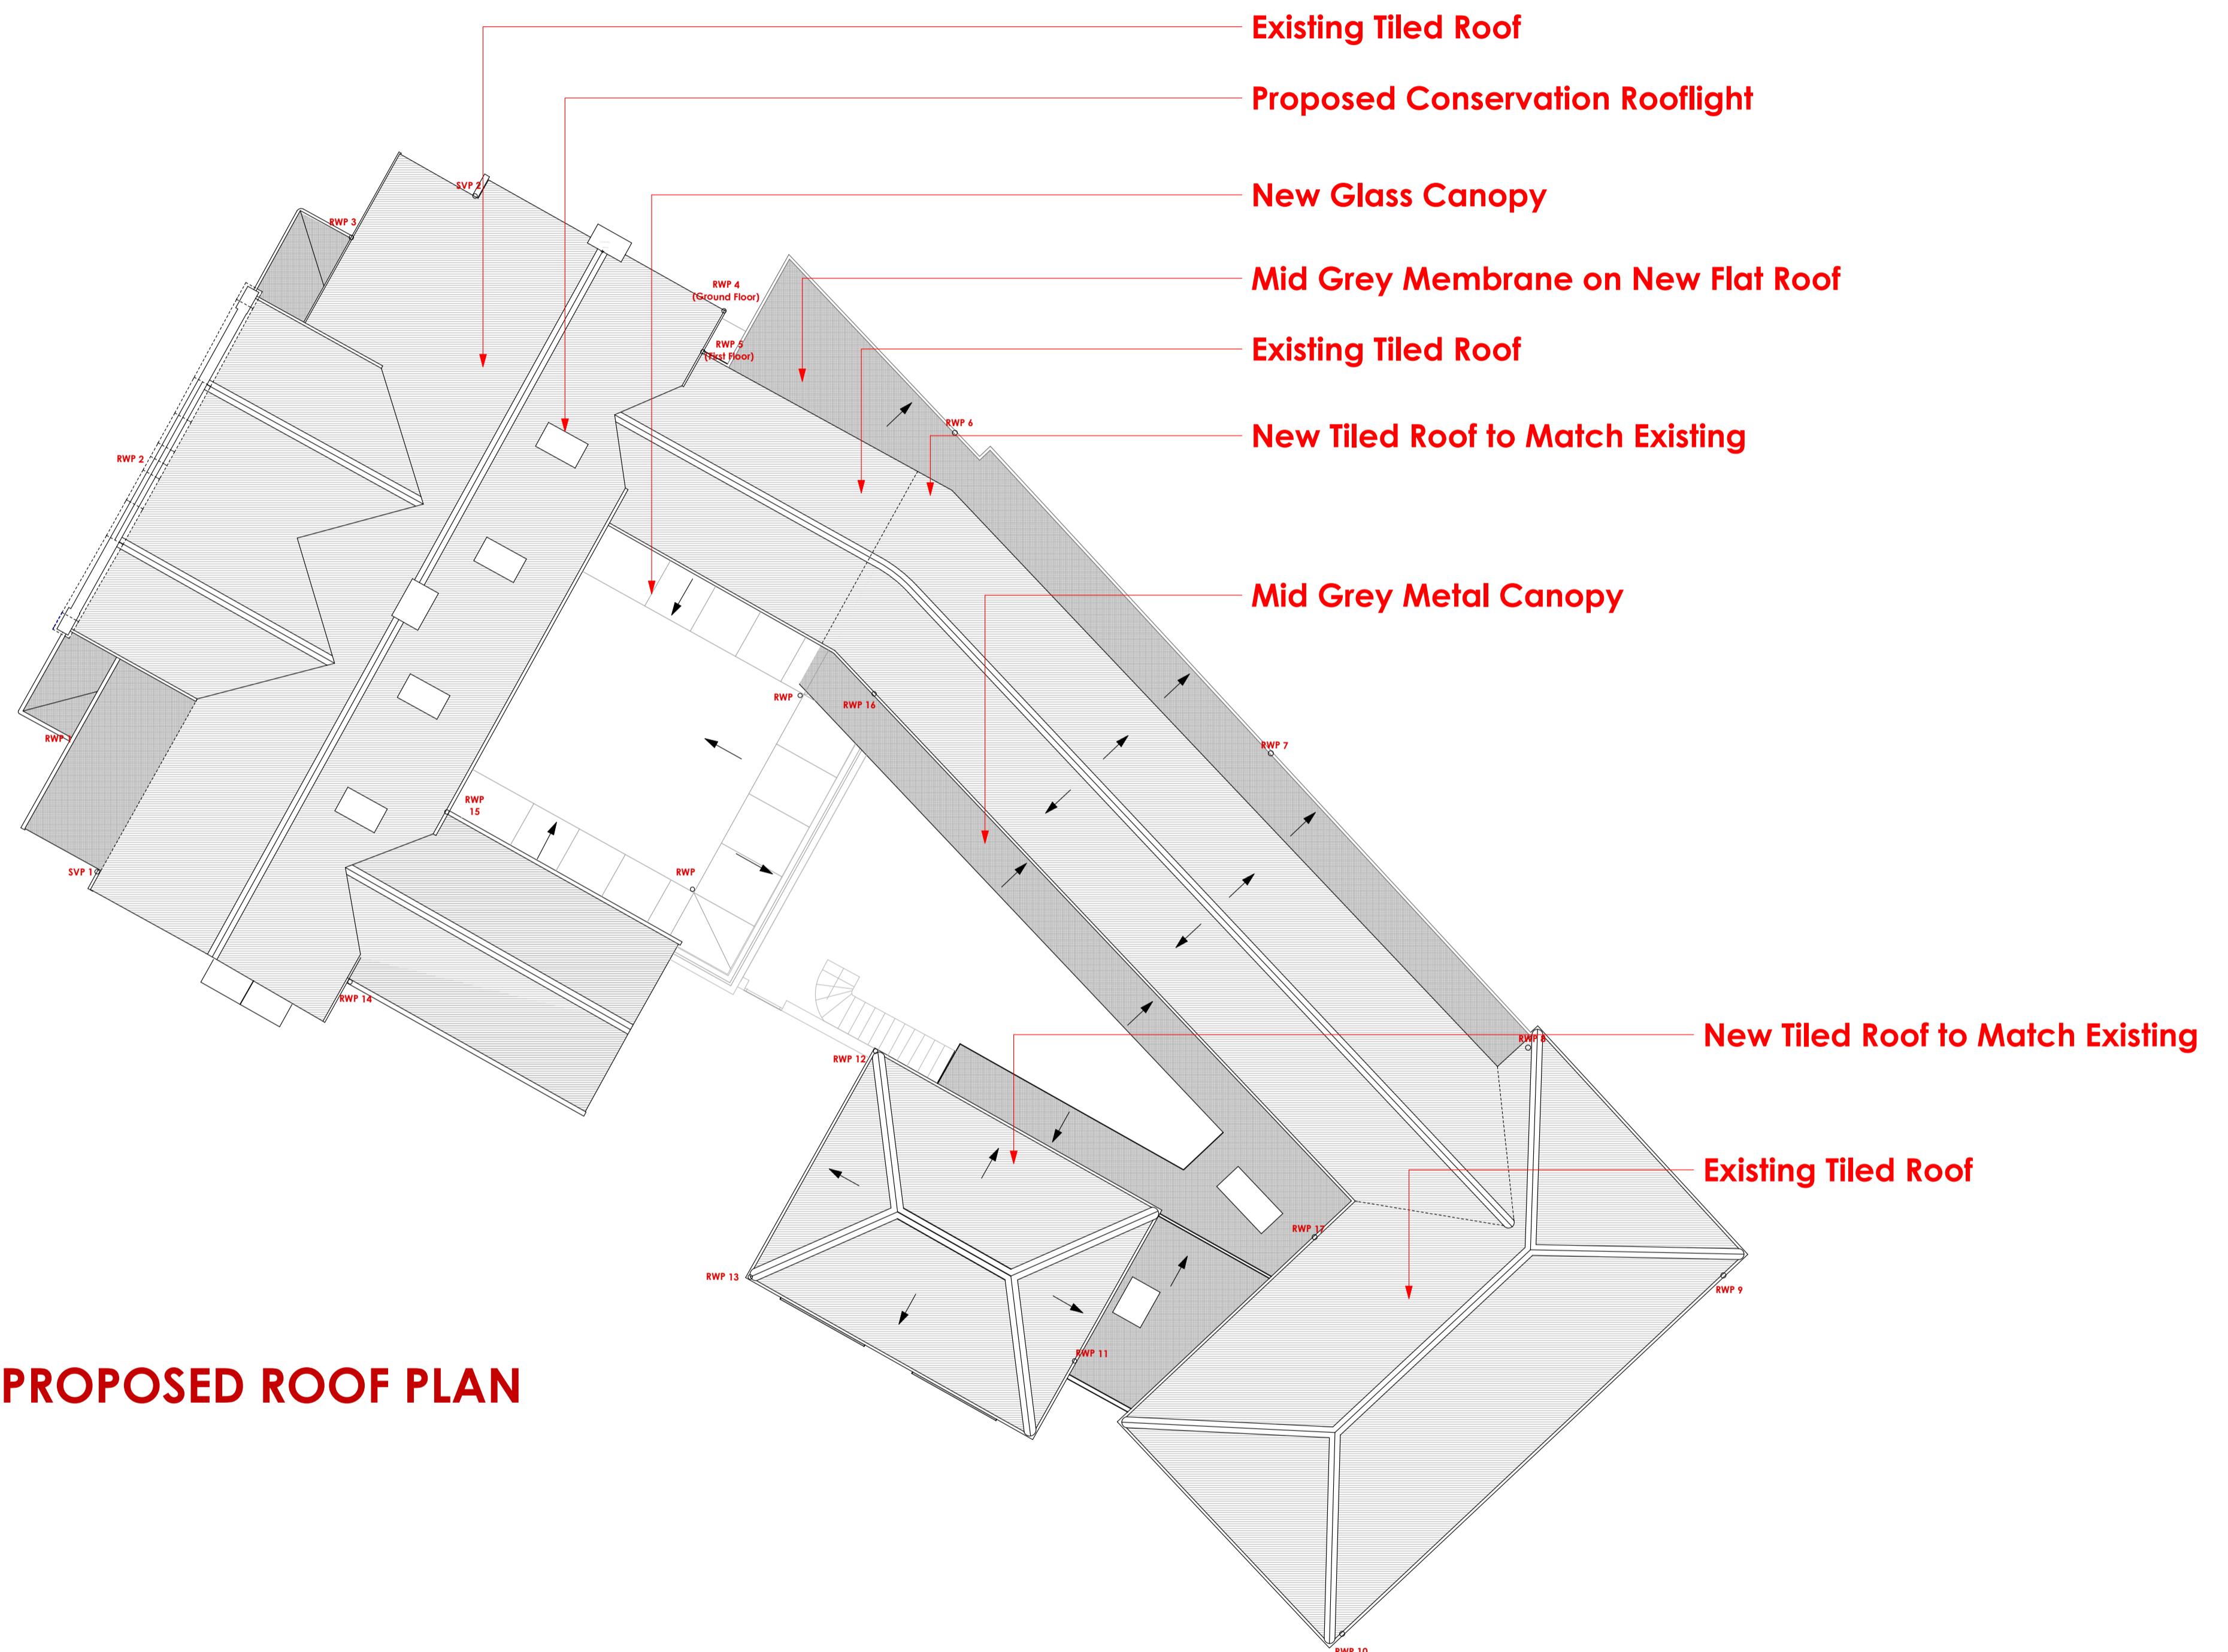

SCALE BAR (METERS)

| | |
|--|----------------------|
| PTP | |
| architects | |
| London | |
| Walmer Courtyard | |
| 225 Walmer Road | |
| Holland Park | |
| London W11 4EY | |
| Tel : 0207 - 221 5568 | |
| E-mail: mail@ptp-architects.com | |
| Site : FOUNTAIN HOTEL | |
| Drg no : FHH-PP-202-REV GA | |
| Title : PROPOSED ROOF PLAN | |
| Date : 08/12/2021 | |
| Scale : 1:100 @ A1 | |
| Do not scale this from drawing : All dimensions to be checked on site | |
| Rev. Date | |
| A | 24.03.22 GA 25.04.23 |
| B | 04.04.22 |
| C | 14.04.22 |
| D | 08.06.22 |
| E | 16.06.22 |
| F | 27.02.23 |
| G | 28.02.23 |
| Last Revision - note : | |
| E Rwp added, Notes Added and Amendments to Storage by the Staircase to North Elevation | |
| N | |
| PLANNING | |
| Copyright in this drawing remains with architects PTP Architects London Ltd and no express or implied licence is granted by way of this drawing or otherwise to reproduce this drawing or the design contained in it | |