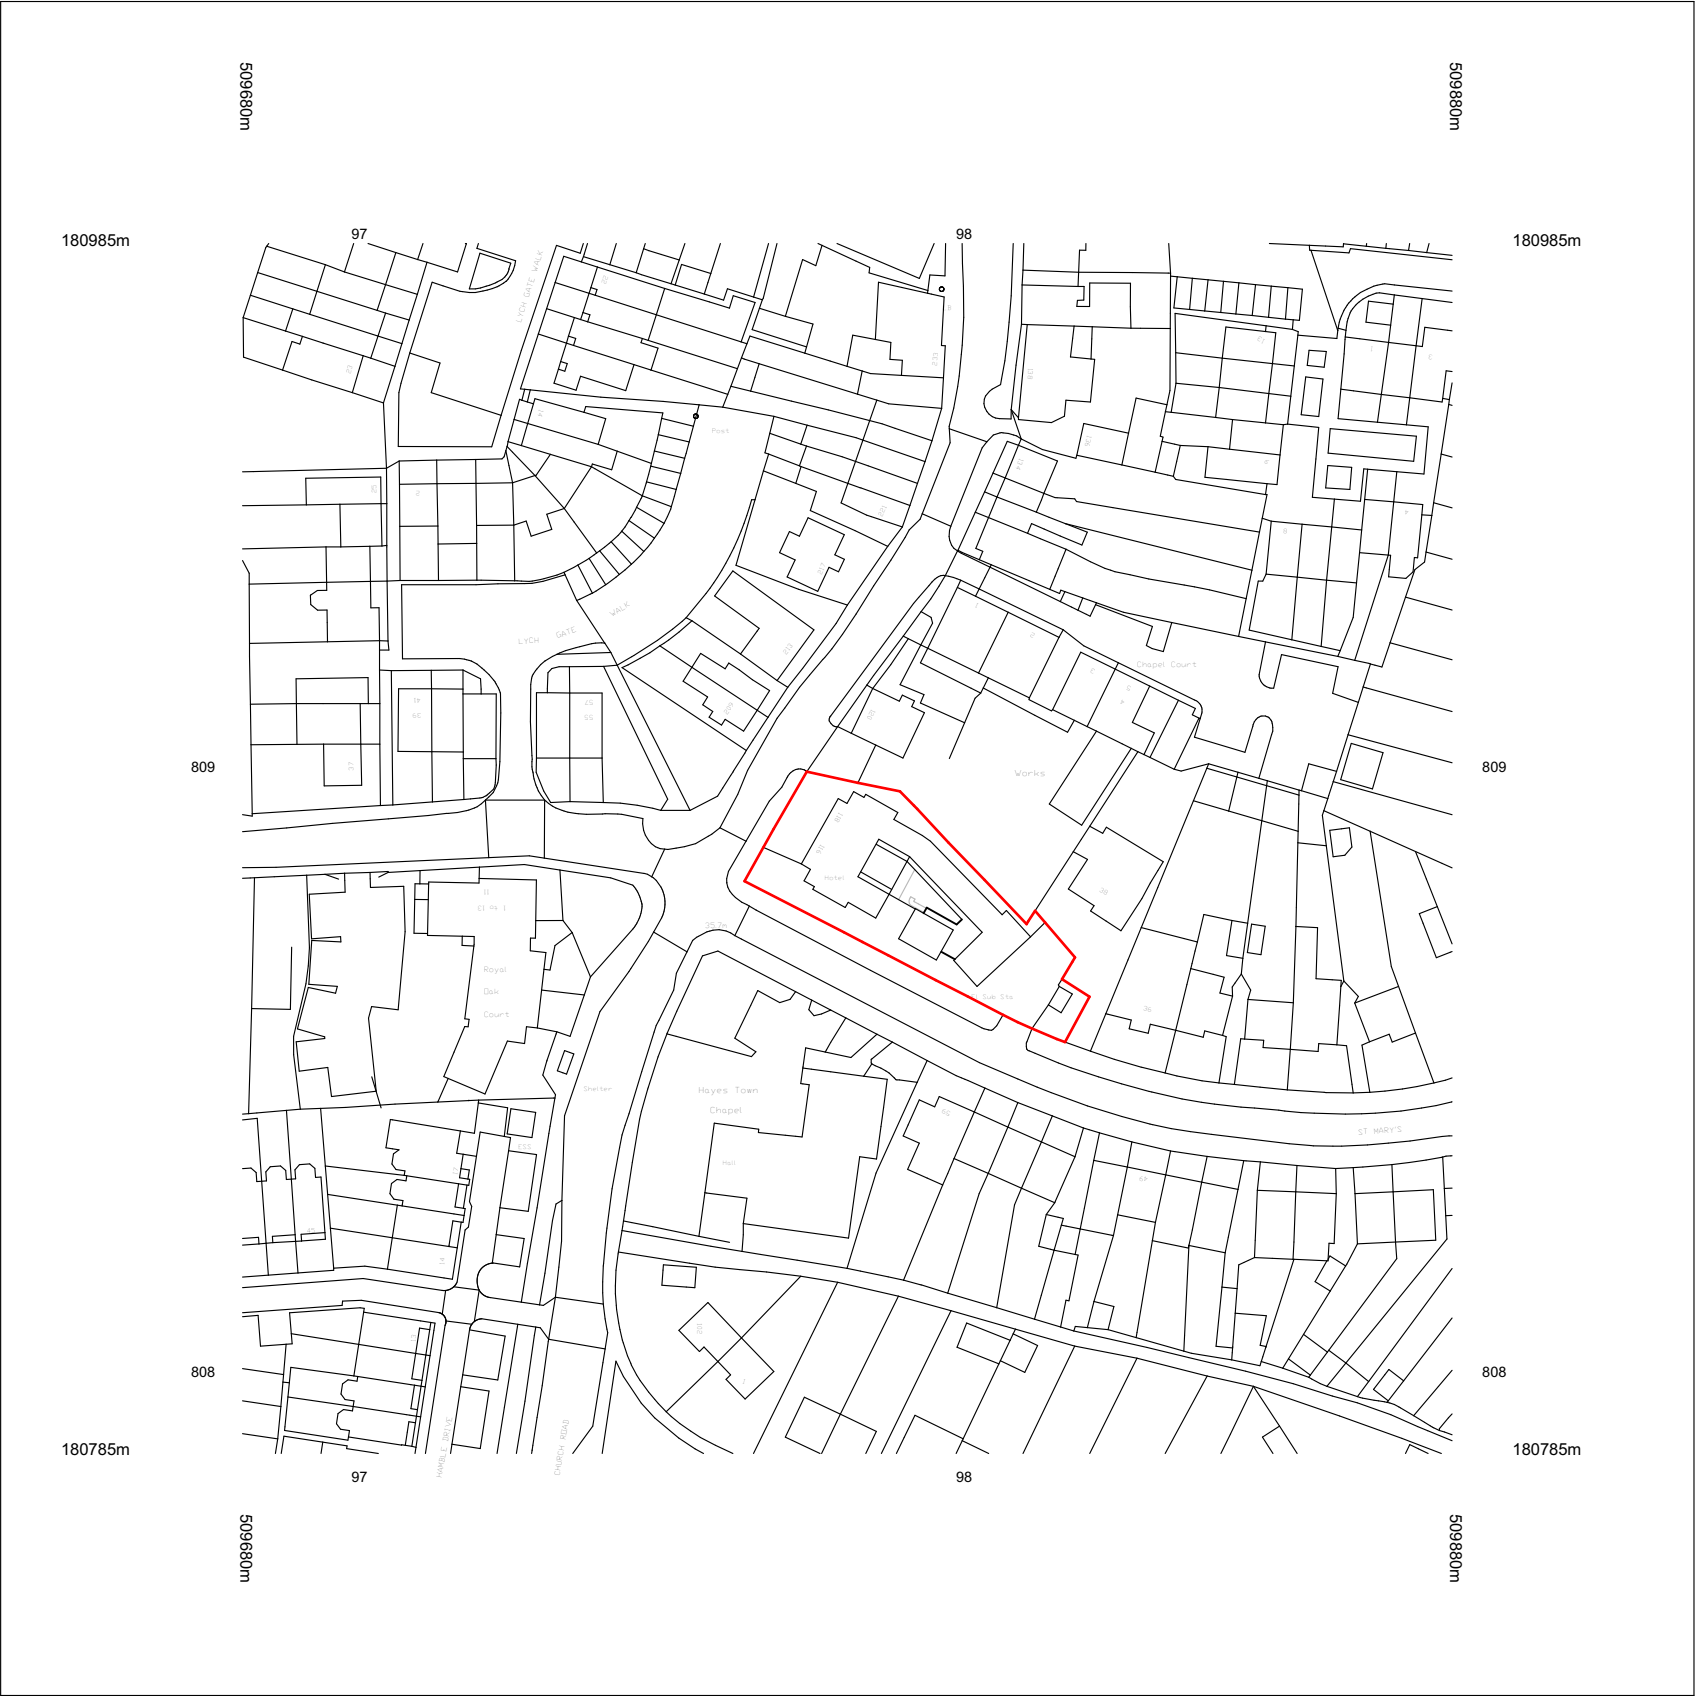


PTP

architects
London

Walmer Courtyard
225 Walmer Road
Holland Park
London W11 4EY
Tel : 0207 - 221 5568
E-mail: mail@ptp-architects.com

Site : FOUNTAIN HOUSE HOTEL

Drg no : FHH-PP-010

Title : LOCATION PLAN

Date : 14 November 2025

Scale : 1:1250 @ A3

Do not scale this from drawing :
All dimensions to be checked on site

Rev.	Date

Last Revision - note :

Copyright in this drawing remains with architects PTP Architects London Ltd and no express or implied licence is granted by way of this drawing or otherwise to reproduce this drawing or the design contained in it



FIRST FLOOR



SCALE BAR (METERS)

NOTE: DRAWING APPROVED AS
PER PLANNING APPLICATION
7772/APP/2023/623

PTP

architects
London

Walmer Courtyard
225 Walmer Road
Holland Park
London W11 4EY
Tel : 0207 - 221 5568
E-mail: mail@ptp-architects.com

Site : FOUNTAIN HOTEL

Org no : FHH-PP-100

FIRST FLOOR AS APPROVED

Title :

Date : 10 NOVEMBER 2025

Scale : 1:100 @ A3


Do not scale this from drawing :
All dimensions to be checked on site

Rev. Date

Last Revision - note :

PLANNING

Copyright in this drawing remains with architects PTP Architects
London Ltd and no express or implied licence is granted by way of
this drawing or otherwise to reproduce this drawing or the design
contained in it

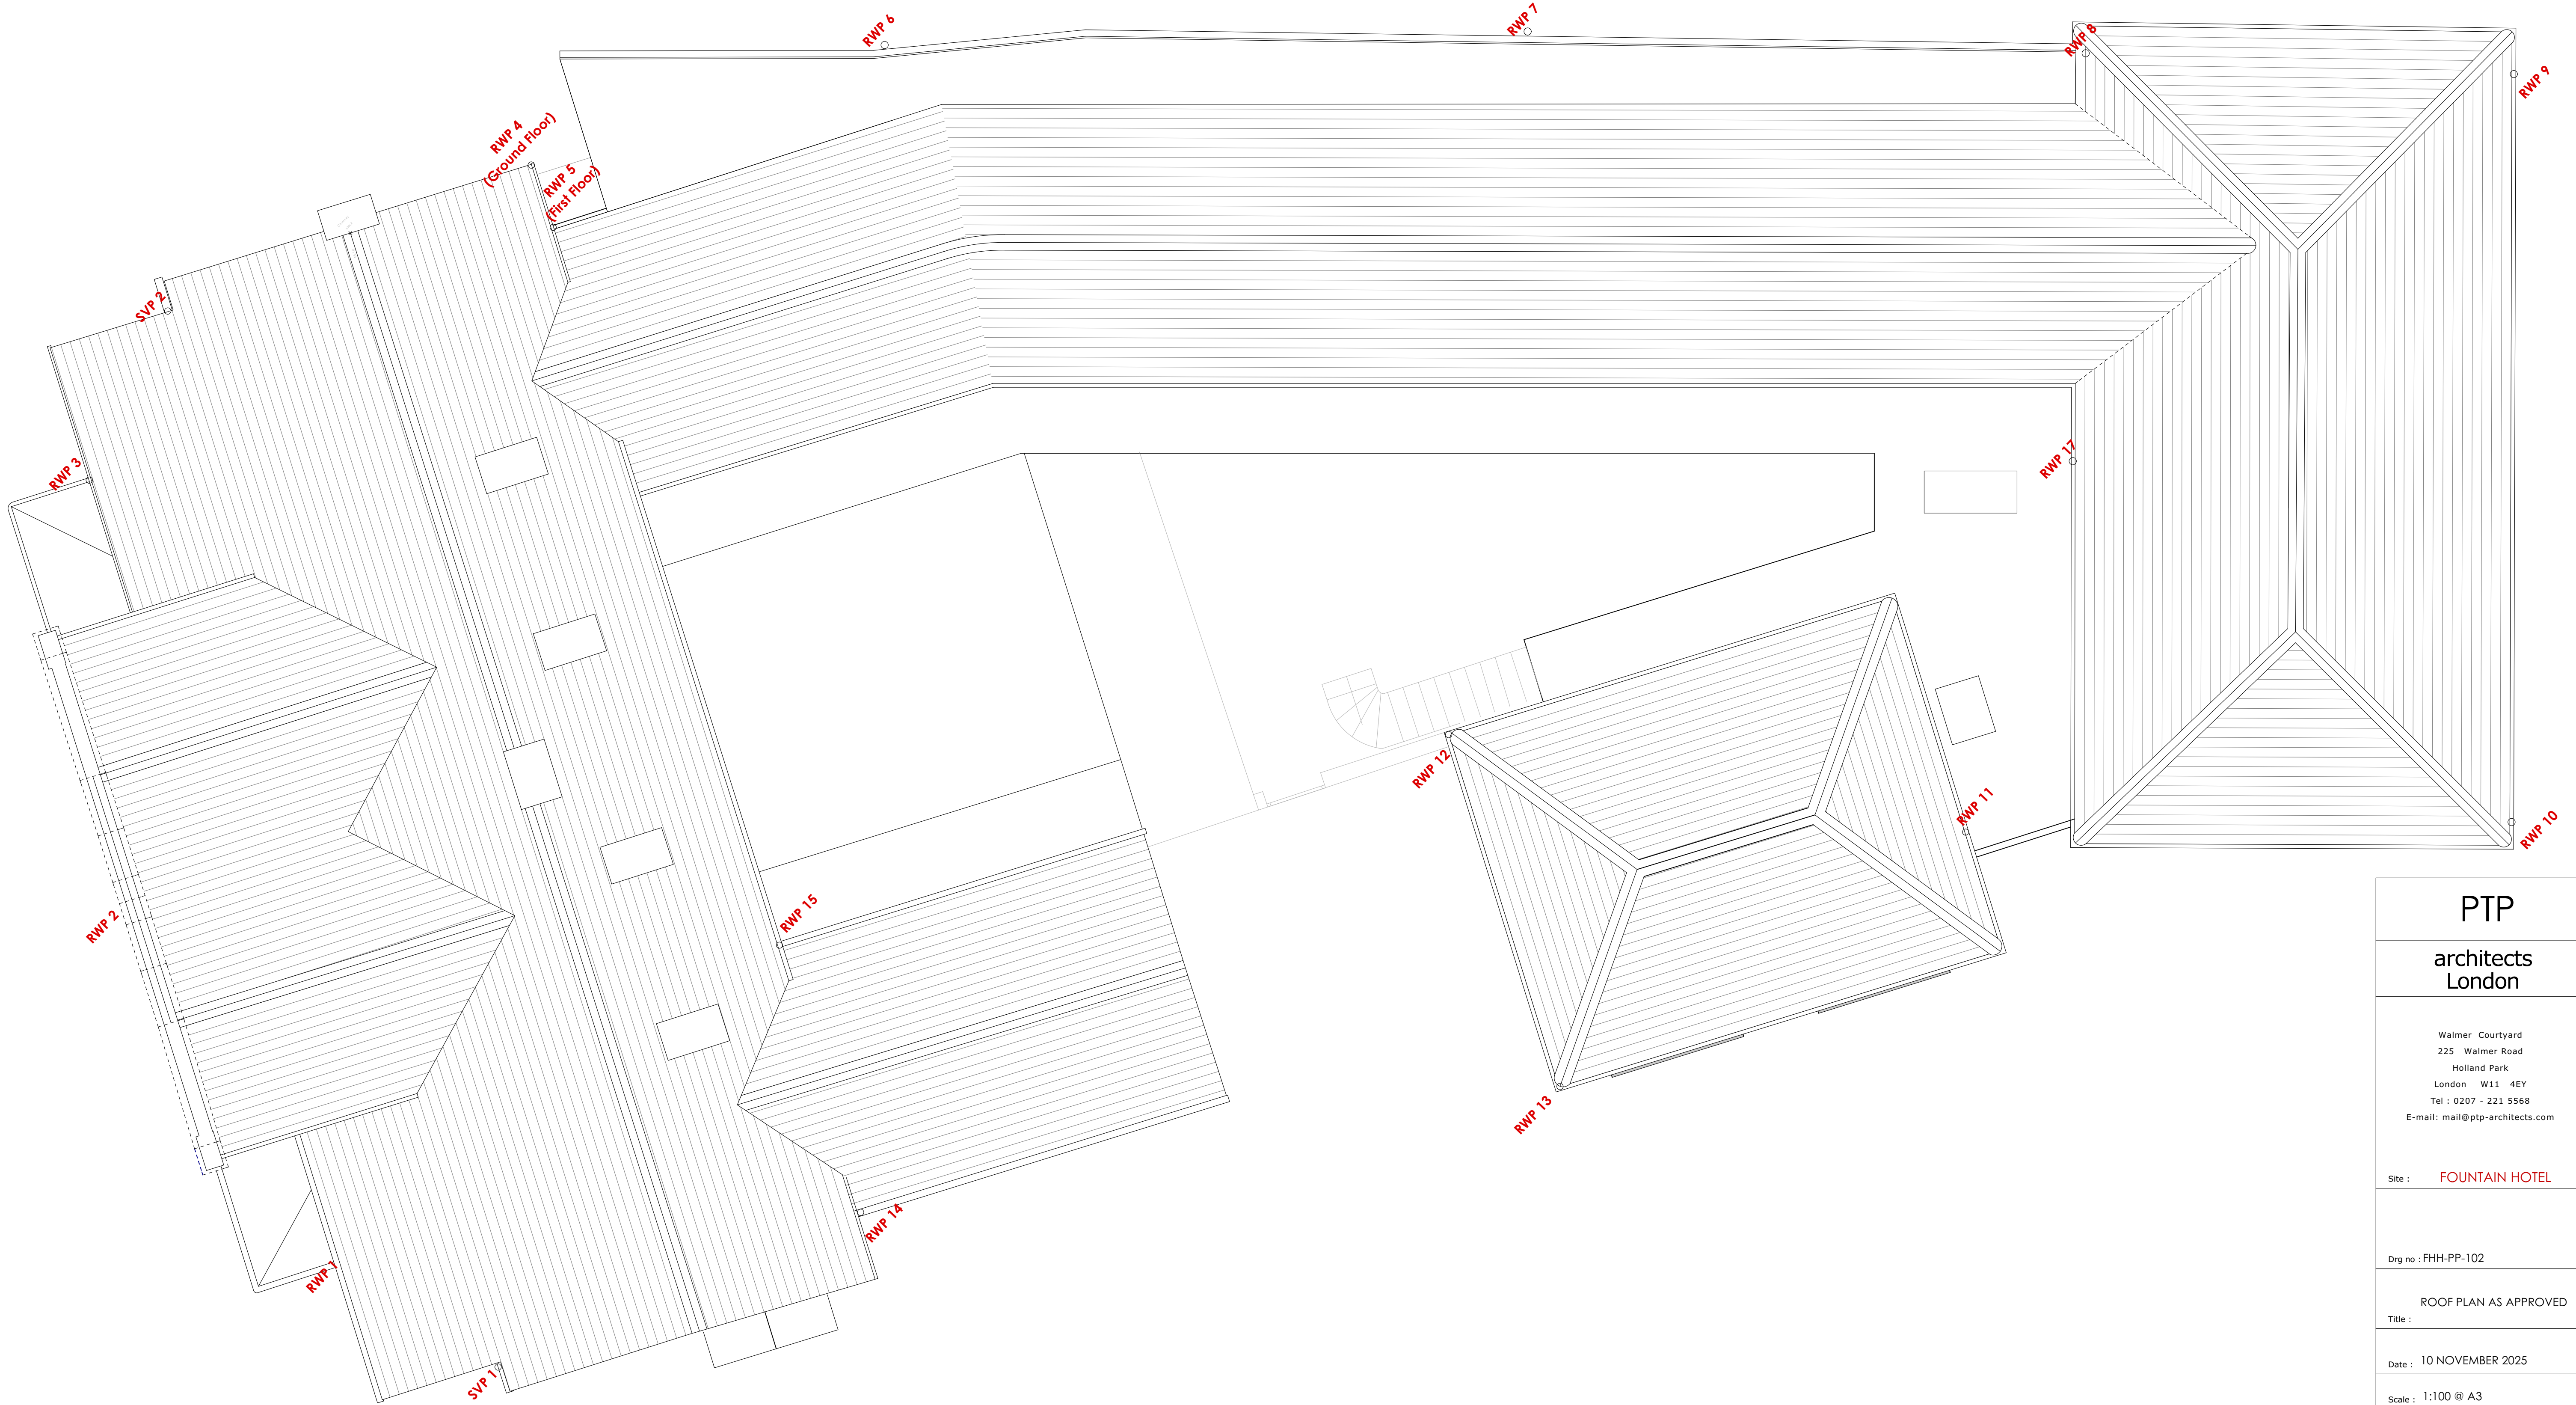

ROOF PLAN




SCALE BAR (METERS)

NOTE: DRAWING APPROVED AS
PER PLANNING APPLICATION
7772/APP/2023/623

PTP	
architects London	
Walmer Courtyard 225 Walmer Road Holland Park London W11 4EY Tel : 0207 - 221 5568 E-mail: mail@ptp-architects.com	
Site :	FOUNTAIN HOTEL
Org no : FHH-PP-102	
Title : ROOF PLAN AS APPROVED	
Date : 10 NOVEMBER 2025	
Scale : 1:100 @ A3	
Do not scale this from drawing : All dimensions to be checked on site	
Rev.	Date
Last Revision - note :	
PLANNING	
Copyright in this drawing remains with architects PTP Architects London Ltd and no express or implied licence is granted by way of this drawing or otherwise to reproduce this drawing or the design contained in it	



SECTION A

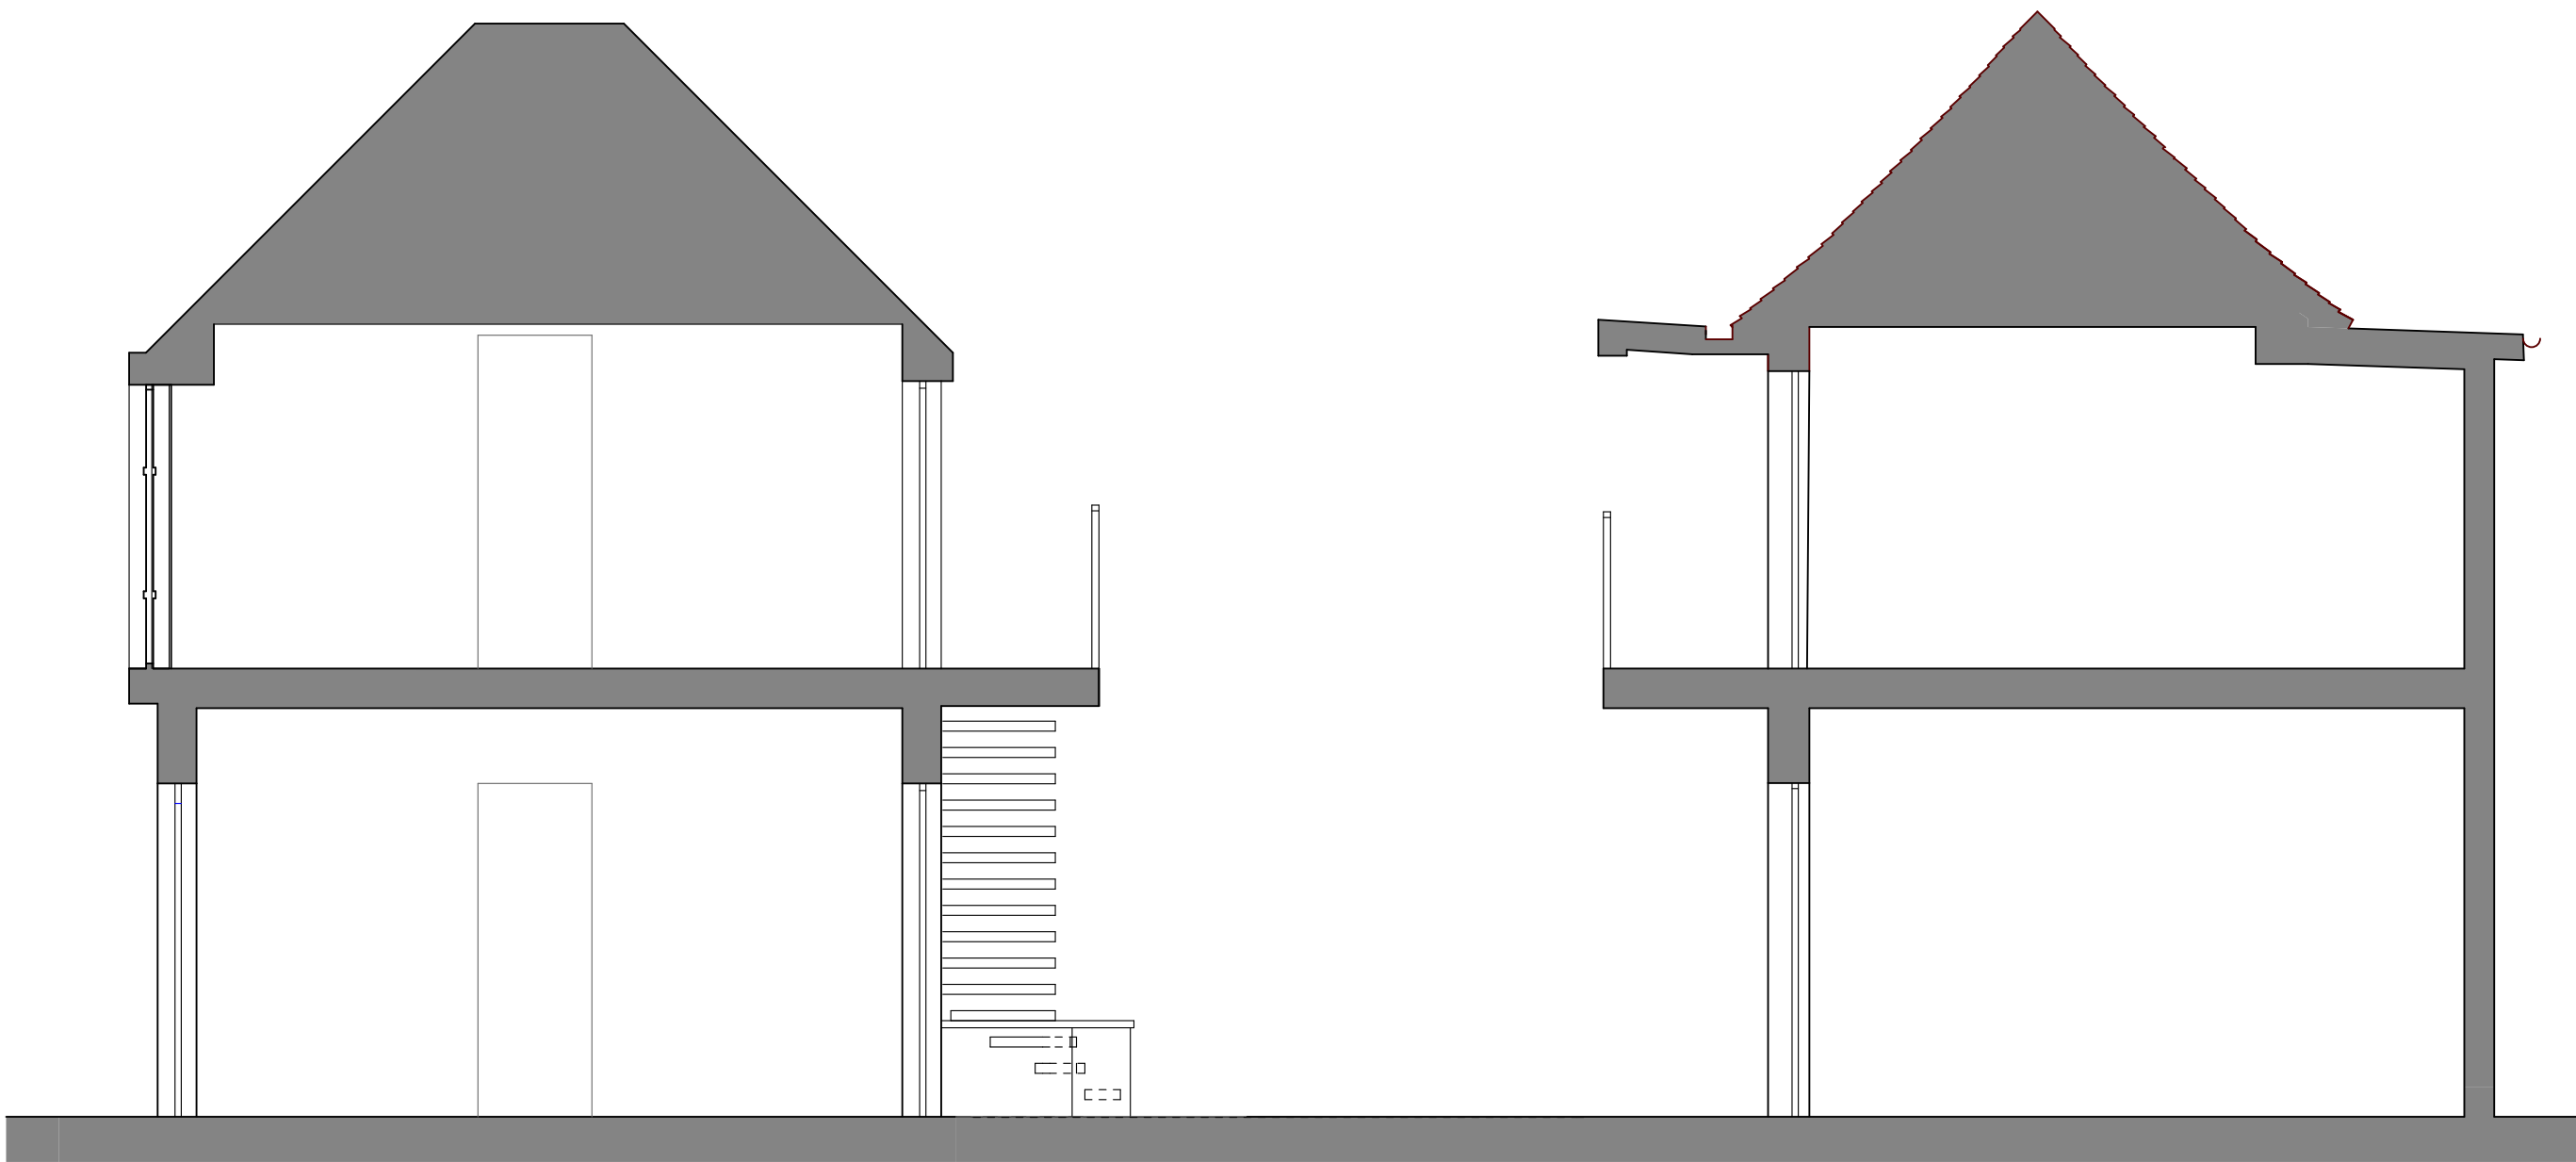


SECTION C



SCALE BAR (METERS)

NOTE: DRAWING APPROVED AS
PER PLANNING APPLICATION
7772/APP/2023/623

PTP	
architects London	
Walmer Courtyard 225 Walmer Road Holland Park London W11 4EY Tel : 0207 - 221 5568 E-mail: mail@ptp-architects.com	
Site :	FOUNTAIN HOTEL
Org no : FHH-PP-103	
SECTION AA - CC AS Title : APPROVED	
Date : 10 NOVEMBER 2025	
Scale : 1:100 @ A3	
Do not scale this from drawing : All dimensions to be checked on site	
Rev.	Date
Last Revision - note :	
PLANNING	
Copyright in this drawing remains with architects PTP Architects London Ltd and no express or implied licence is granted by way of this drawing or otherwise to reproduce this drawing or the design contained in it	

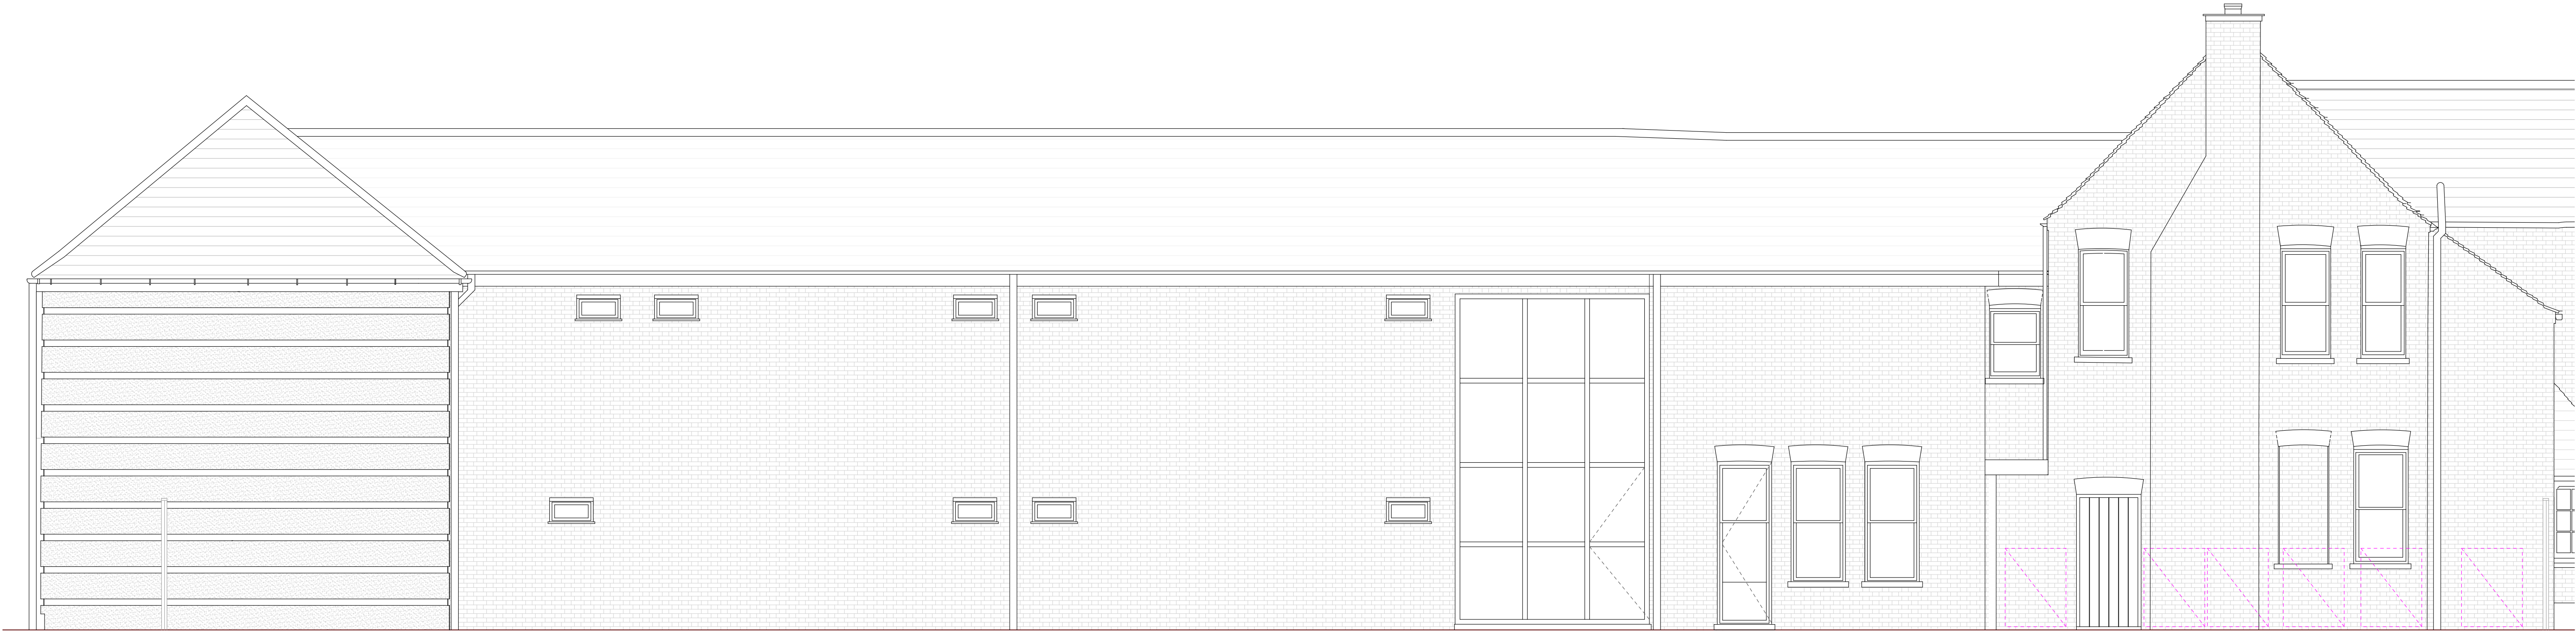

NORTH ELEVATION



SCALE BAR (METERS)

NOTE: DRAWING APPROVED AS
PER PLANNING APPLICATION
7772/APP/2023/623

PTP	
architects London	
Walmer Courtyard 225 Walmer Road Holland Park London W11 4EY Tel : 0207 - 221 5568 E-mail: mail@ptp-architects.com	
Site :	FOUNTAIN HOTEL
Org no : FHH-PP-104	
NORTH ELEVATION AS Title : APPROVED	
Date : 10 NOVEMBER 2025	
Scale : 1:100 @ A3	
Do not scale this from drawing : All dimensions to be checked on site	
Rev.	Date
Last Revision - note :	
PLANNING	
Copyright in this drawing remains with architects PTP Architects London Ltd and no express or implied licence is granted by way of this drawing or otherwise to reproduce this drawing or the design contained in it	