

PTP

architects  
London

Walmer Courtyard  
225 Walmer Road  
Holland Park  
London W11 4EY  
Tel : 0207 - 221 5568  
E-mail: mail@ptp-architects.com

Site : FOUNTAIN HOUSE HOTEL

Drg no : FHH-PP-010

Title : LOCATION PLAN

Date : 14 November 2025

Scale : 1:1250 @ A3

Do not scale this from drawing :  
All dimensions to be checked on site

Rev.	Date

Last Revision - note :

Copyright in this drawing remains with architects PTP Architects London Ltd and no express or implied licence is granted by way of this drawing or otherwise to reproduce this drawing or the design contained in it



**GROUND FLOOR**



SCALE BAR (METERS)

**NOTE: DRAWING APPROVED AS PER PLANNING APPLICATION 7772/APP/2023/623**

<b>PTP</b> architects London	
Walmer Courtyard 225 Walmer Road Holland Park London W11 4EY Tel : 0207 - 221 5568 E-mail: mail@ptp-architects.com	
Site : FOUNTAIN HOTEL	
Drg no : FHH-PP-99	
GROUND FLOOR AS Title : APPROVED	
Date : 19 JANUARY 2026	
Scale : 1:100 @ A3	
Do not scale this from drawing : All dimensions to be checked on site	
Rev.	Date
Last Revision - note :	
<b>PLANNING</b>	
<small>Copyright in this drawing remains with architects PTP Architects London Ltd and no express or implied licence is granted by way of this drawing or otherwise to reproduce the drawing or the design contained in it.</small>	




**FIRST FLOOR**



SCALE BAR (METERS)

**NOTE: DRAWING APPROVED AS PER PLANNING APPLICATION 7772/APP/2023/623**

<b>PTP</b>	
architects London	
Walmer Courtyard 225 Walmer Road Holland Park London W11 4EY Tel : 0207 - 221 5568 E-mail: mail@ptp-architects.com	
Site : <b>FOUNTAIN HOTEL</b>	
Drg no : FHH-PP-100	
Title : <b>FIRST FLOOR AS APPROVED</b>	
Date : 10 NOVEMBER 2025	
Scale : 1:100 @ A3	
Do not scale this from drawing : All dimensions to be checked on site	
Rev.	Date
Last Revision - note :	
<b>PLANNING</b>	
<small>Copyright in this drawing remains with architects PTP Architects London Ltd and no express or implied licence is granted by way of this drawing or otherwise to reproduce the drawing or the design contained in it.</small>	

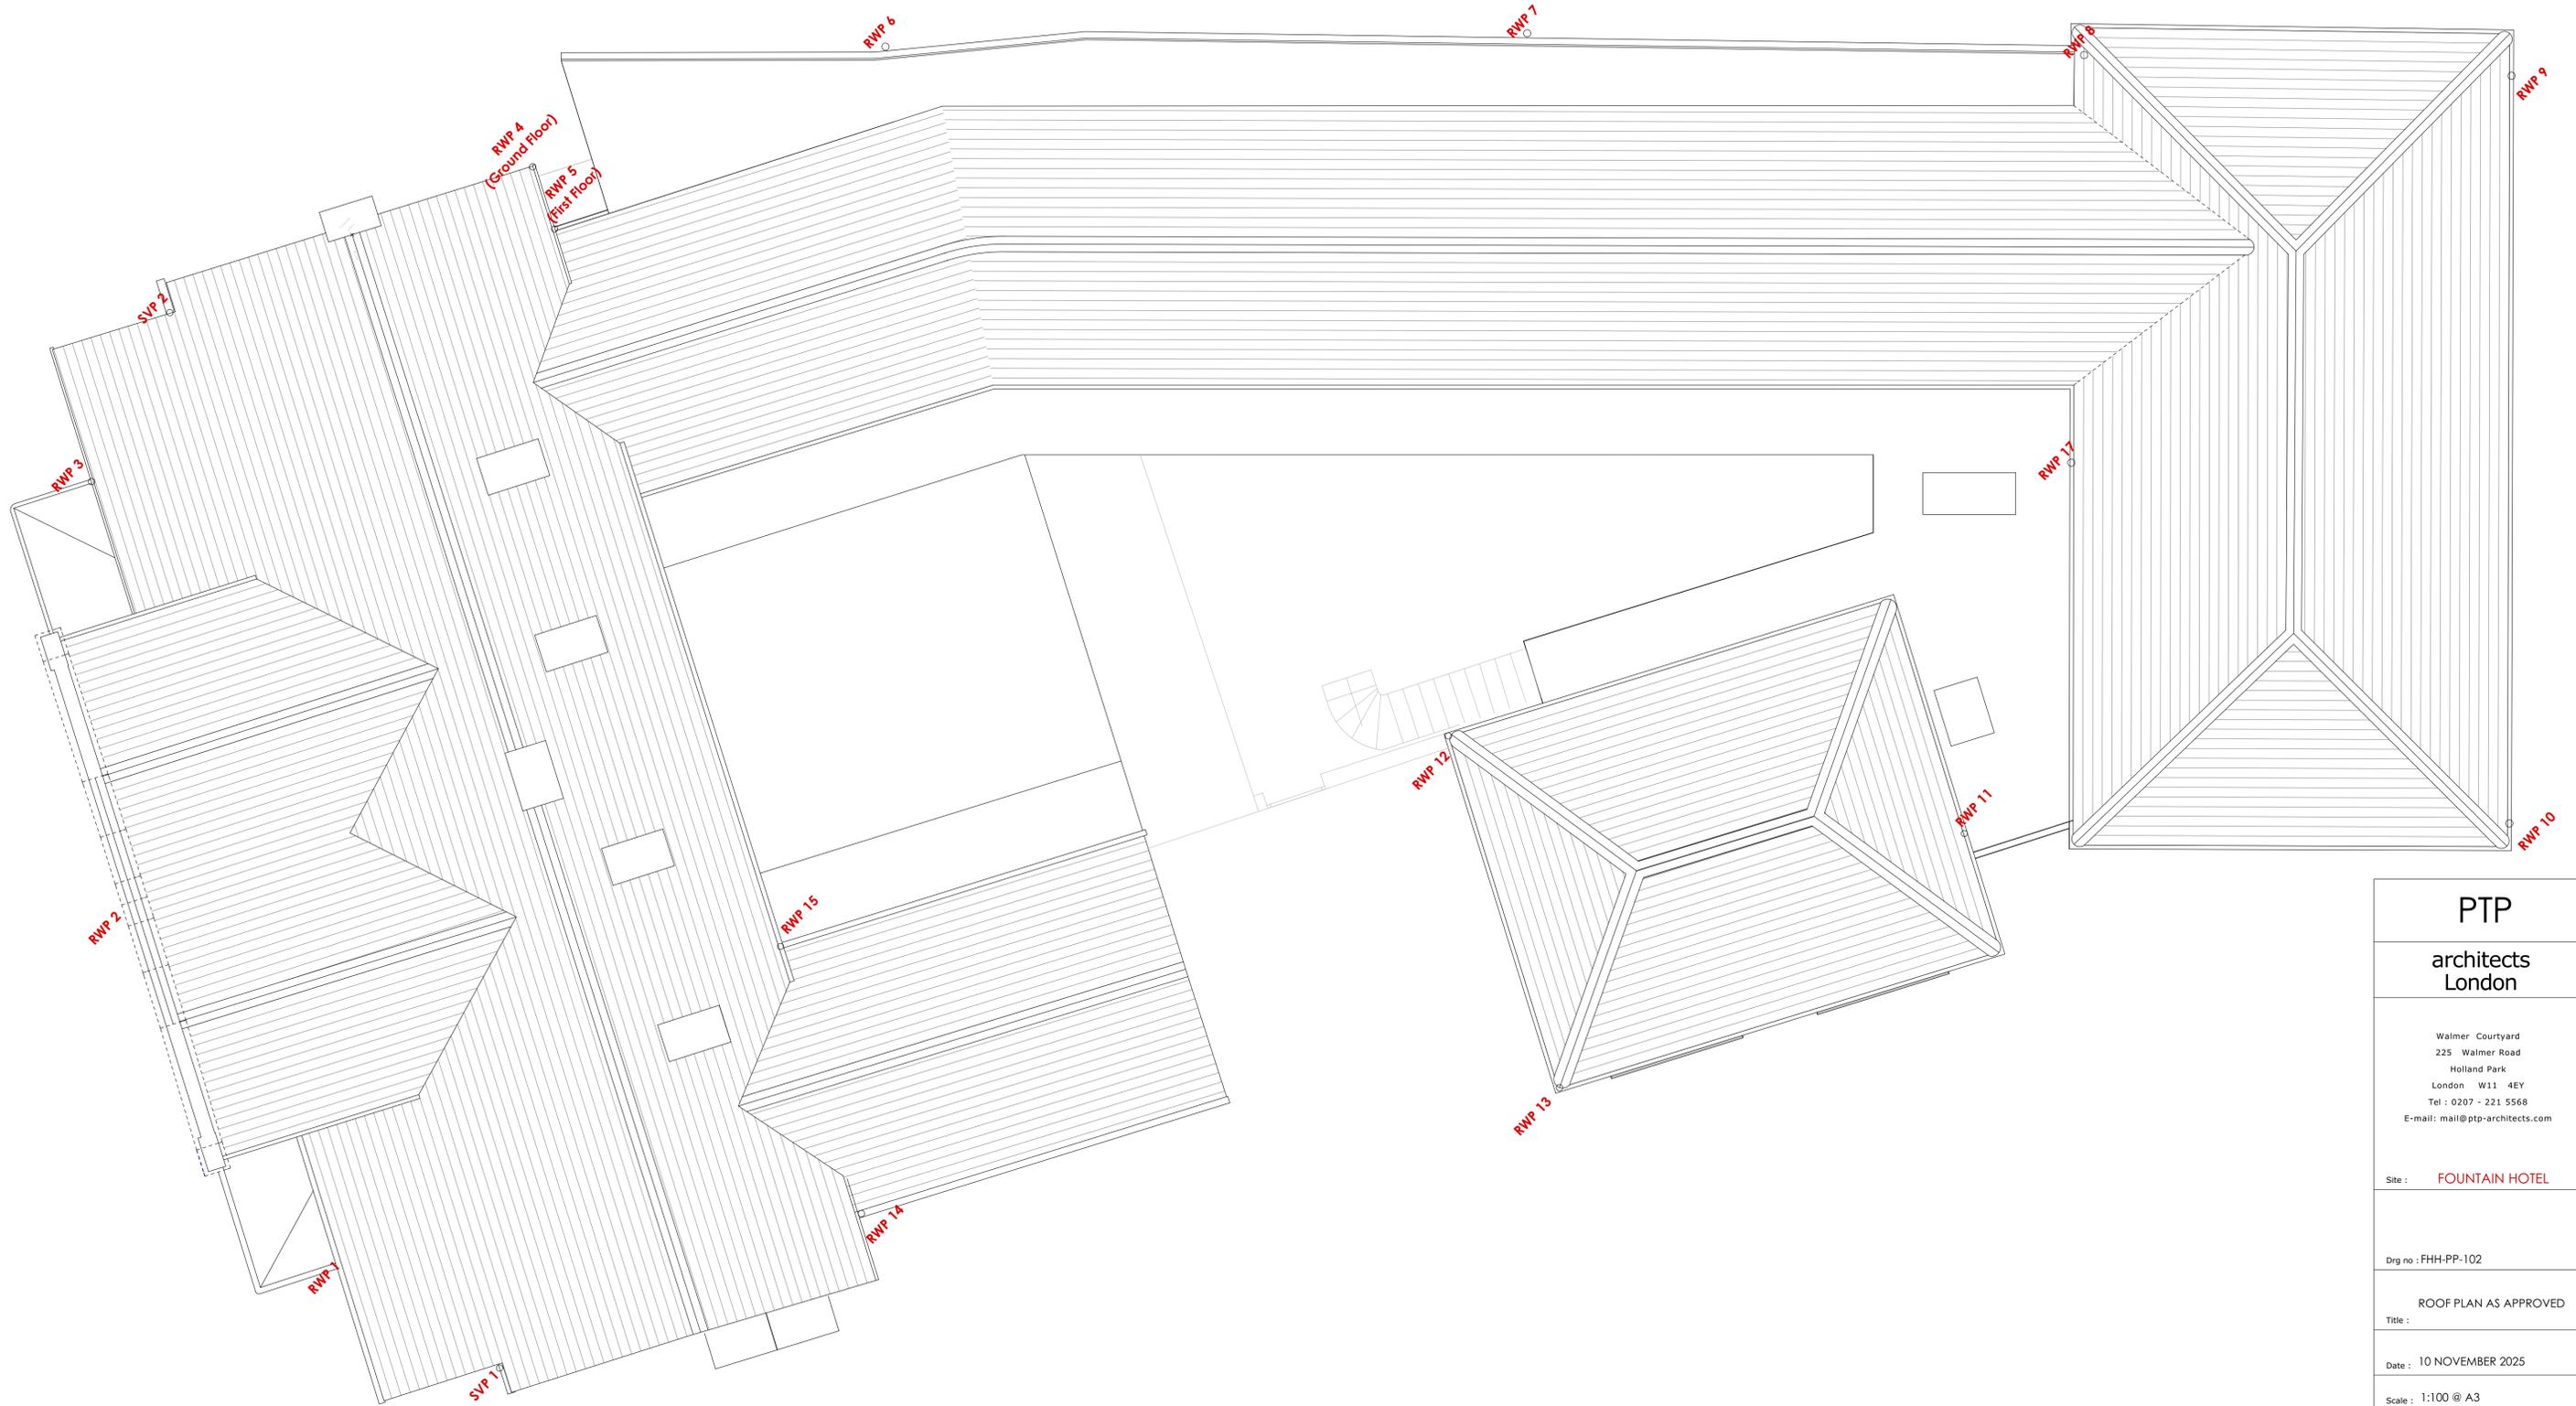


**ROOF PLAN**




SCALE BAR (METERS)

**NOTE: DRAWING APPROVED AS  
PER PLANNING APPLICATION  
7772/APP/2023/623**

<b>PTP</b>	
architects London	
Walmer Courtyard 225 Walmer Road Holland Park London W11 4EY Tel : 0207 - 221 5568 E-mail: mail@ptp-architects.com	
Site : <b>FOUNTAIN HOTEL</b>	
Drg no : FHH-PP-102	
Title : <b>ROOF PLAN AS APPROVED</b>	
Date : 10 NOVEMBER 2025	
Scale : 1:100 @ A3	
Do not scale this from drawing : All dimensions to be checked on site	
Rev.	Date
Last Revision - note :	
<b>PLANNING</b>	
<small>Copyright in this drawing remains with architects PTP Architects London Ltd and no express or implied licence is granted by way of this drawing or otherwise to reproduce the drawing or the design contained in it.</small>	

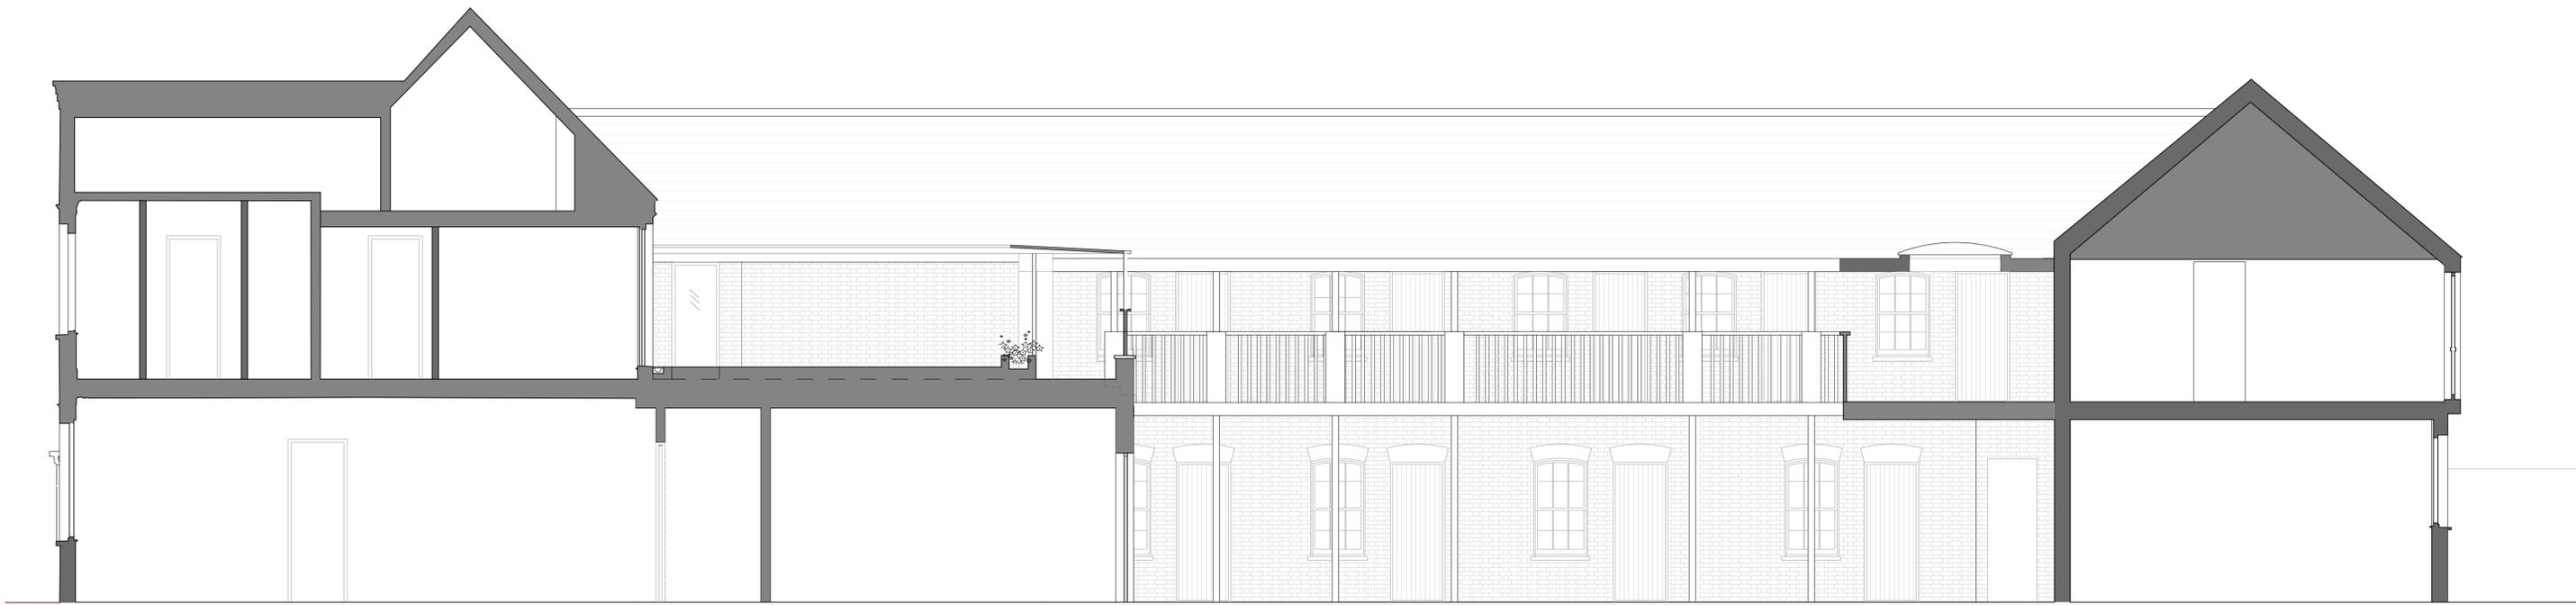

**SECTION A**

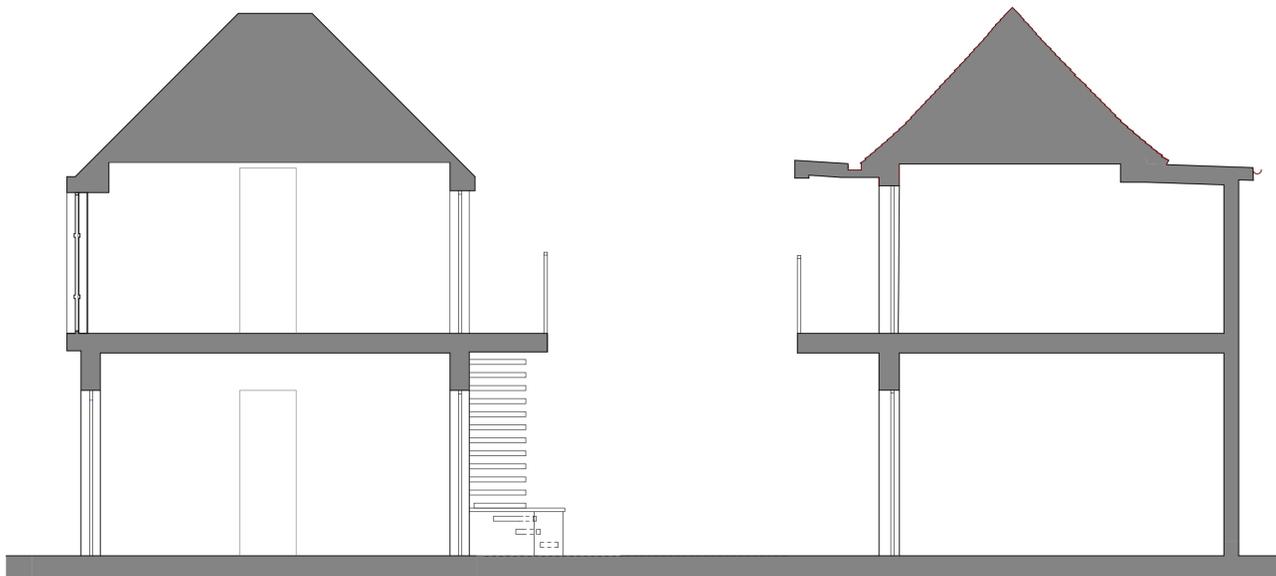


**SECTION C**



**SCALE BAR (METERS)**

**NOTE: DRAWING APPROVED AS  
PER PLANNING APPLICATION  
7772/APP/2023/623**

<b>PTP</b>	
<b>architects London</b>	
Walmer Courtyard 225 Walmer Road Holland Park London W11 4EY Tel : 0207 - 221 5568 E-mail: mail@ptp-architects.com	
Site : <b>FOUNTAIN HOTEL</b>	
Drg no : FHH-PP-103	
SECTION AA - CC AS Title : APPROVED	
Date : 10 NOVEMBER 2025	
Scale : 1:100 @ A3	
Do not scale this from drawing : All dimensions to be checked on site	
Rev.	Date
Last Revision - note :	
<b>PLANNING</b>	
<small>Copyright in this drawing remains with architects PTP Architects London Ltd and no express or implied licence is granted by way of this drawing or otherwise to reproduce the drawing or the design contained in it.</small>	

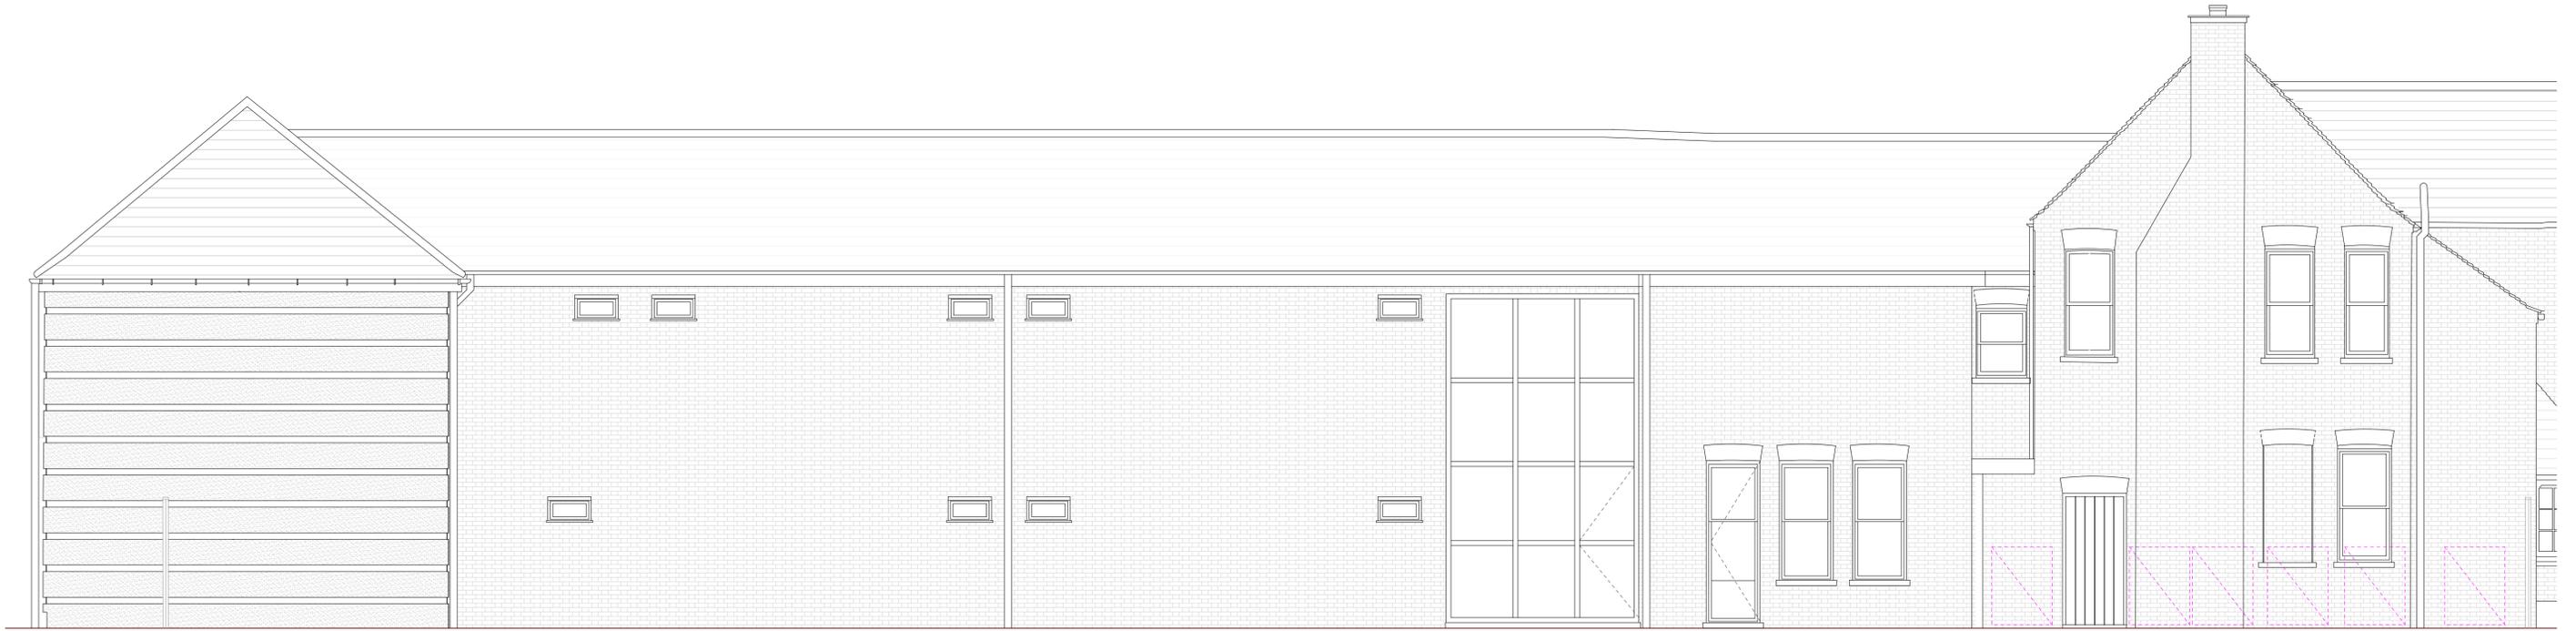

**NORTH ELEVATION**



**SCALE BAR (METERS)**

**NOTE: DRAWING APPROVED AS  
PER PLANNING APPLICATION  
7772/APP/2023/623**

<b>PTP</b>	
<b>architects London</b>	
Walmer Courtyard 225 Walmer Road Holland Park London W11 4EY Tel : 0207 - 221 5568 E-mail: mail@ptp-architects.com	
Site : <b>FOUNTAIN HOTEL</b>	
Drg no : FHH-PP-104	
<b>NORTH ELEVATION AS</b> Title : <b>APPROVED</b>	
Date : 10 NOVEMBER 2025	
Scale : 1:100 @ A3	
Do not scale this from drawing : All dimensions to be checked on site	
Rev.	Date
Last Revision - note :	
<b>PLANNING</b>	
<small>Copyright in this drawing remains with architects PTP Architects London Ltd and no express or implied licence is granted by way of this drawing or otherwise to reproduce the drawing or the design contained in it.</small>	