


PROPOSED FIRST FLOOR



SCALE BAR (METERS)

PTP	
architects London	
Walmer Courtyard 225 Walmer Road Holland Park London W11 4EY Tel : 0207 - 221 5568 E-mail: mail@ptp-architects.com	
Site : FOUNTAIN HOTEL	
Drg no : FHH-PP-200	
FIRST FLOOR AS PROPOSED	
Title :	
Date : 10 NOVEMBER 2025	
Scale : 1:100 @ A3	
Do not scale this from drawing : All dimensions to be checked on site	
Rev.	Date
A	16.04.26
Last Revision - note :	
PLANNING	
Copyright in this drawing remains with architects PTP Architects London Ltd and no express or implied licence is granted by way of this drawing or otherwise to reproduce the drawing or the design contained in it.	

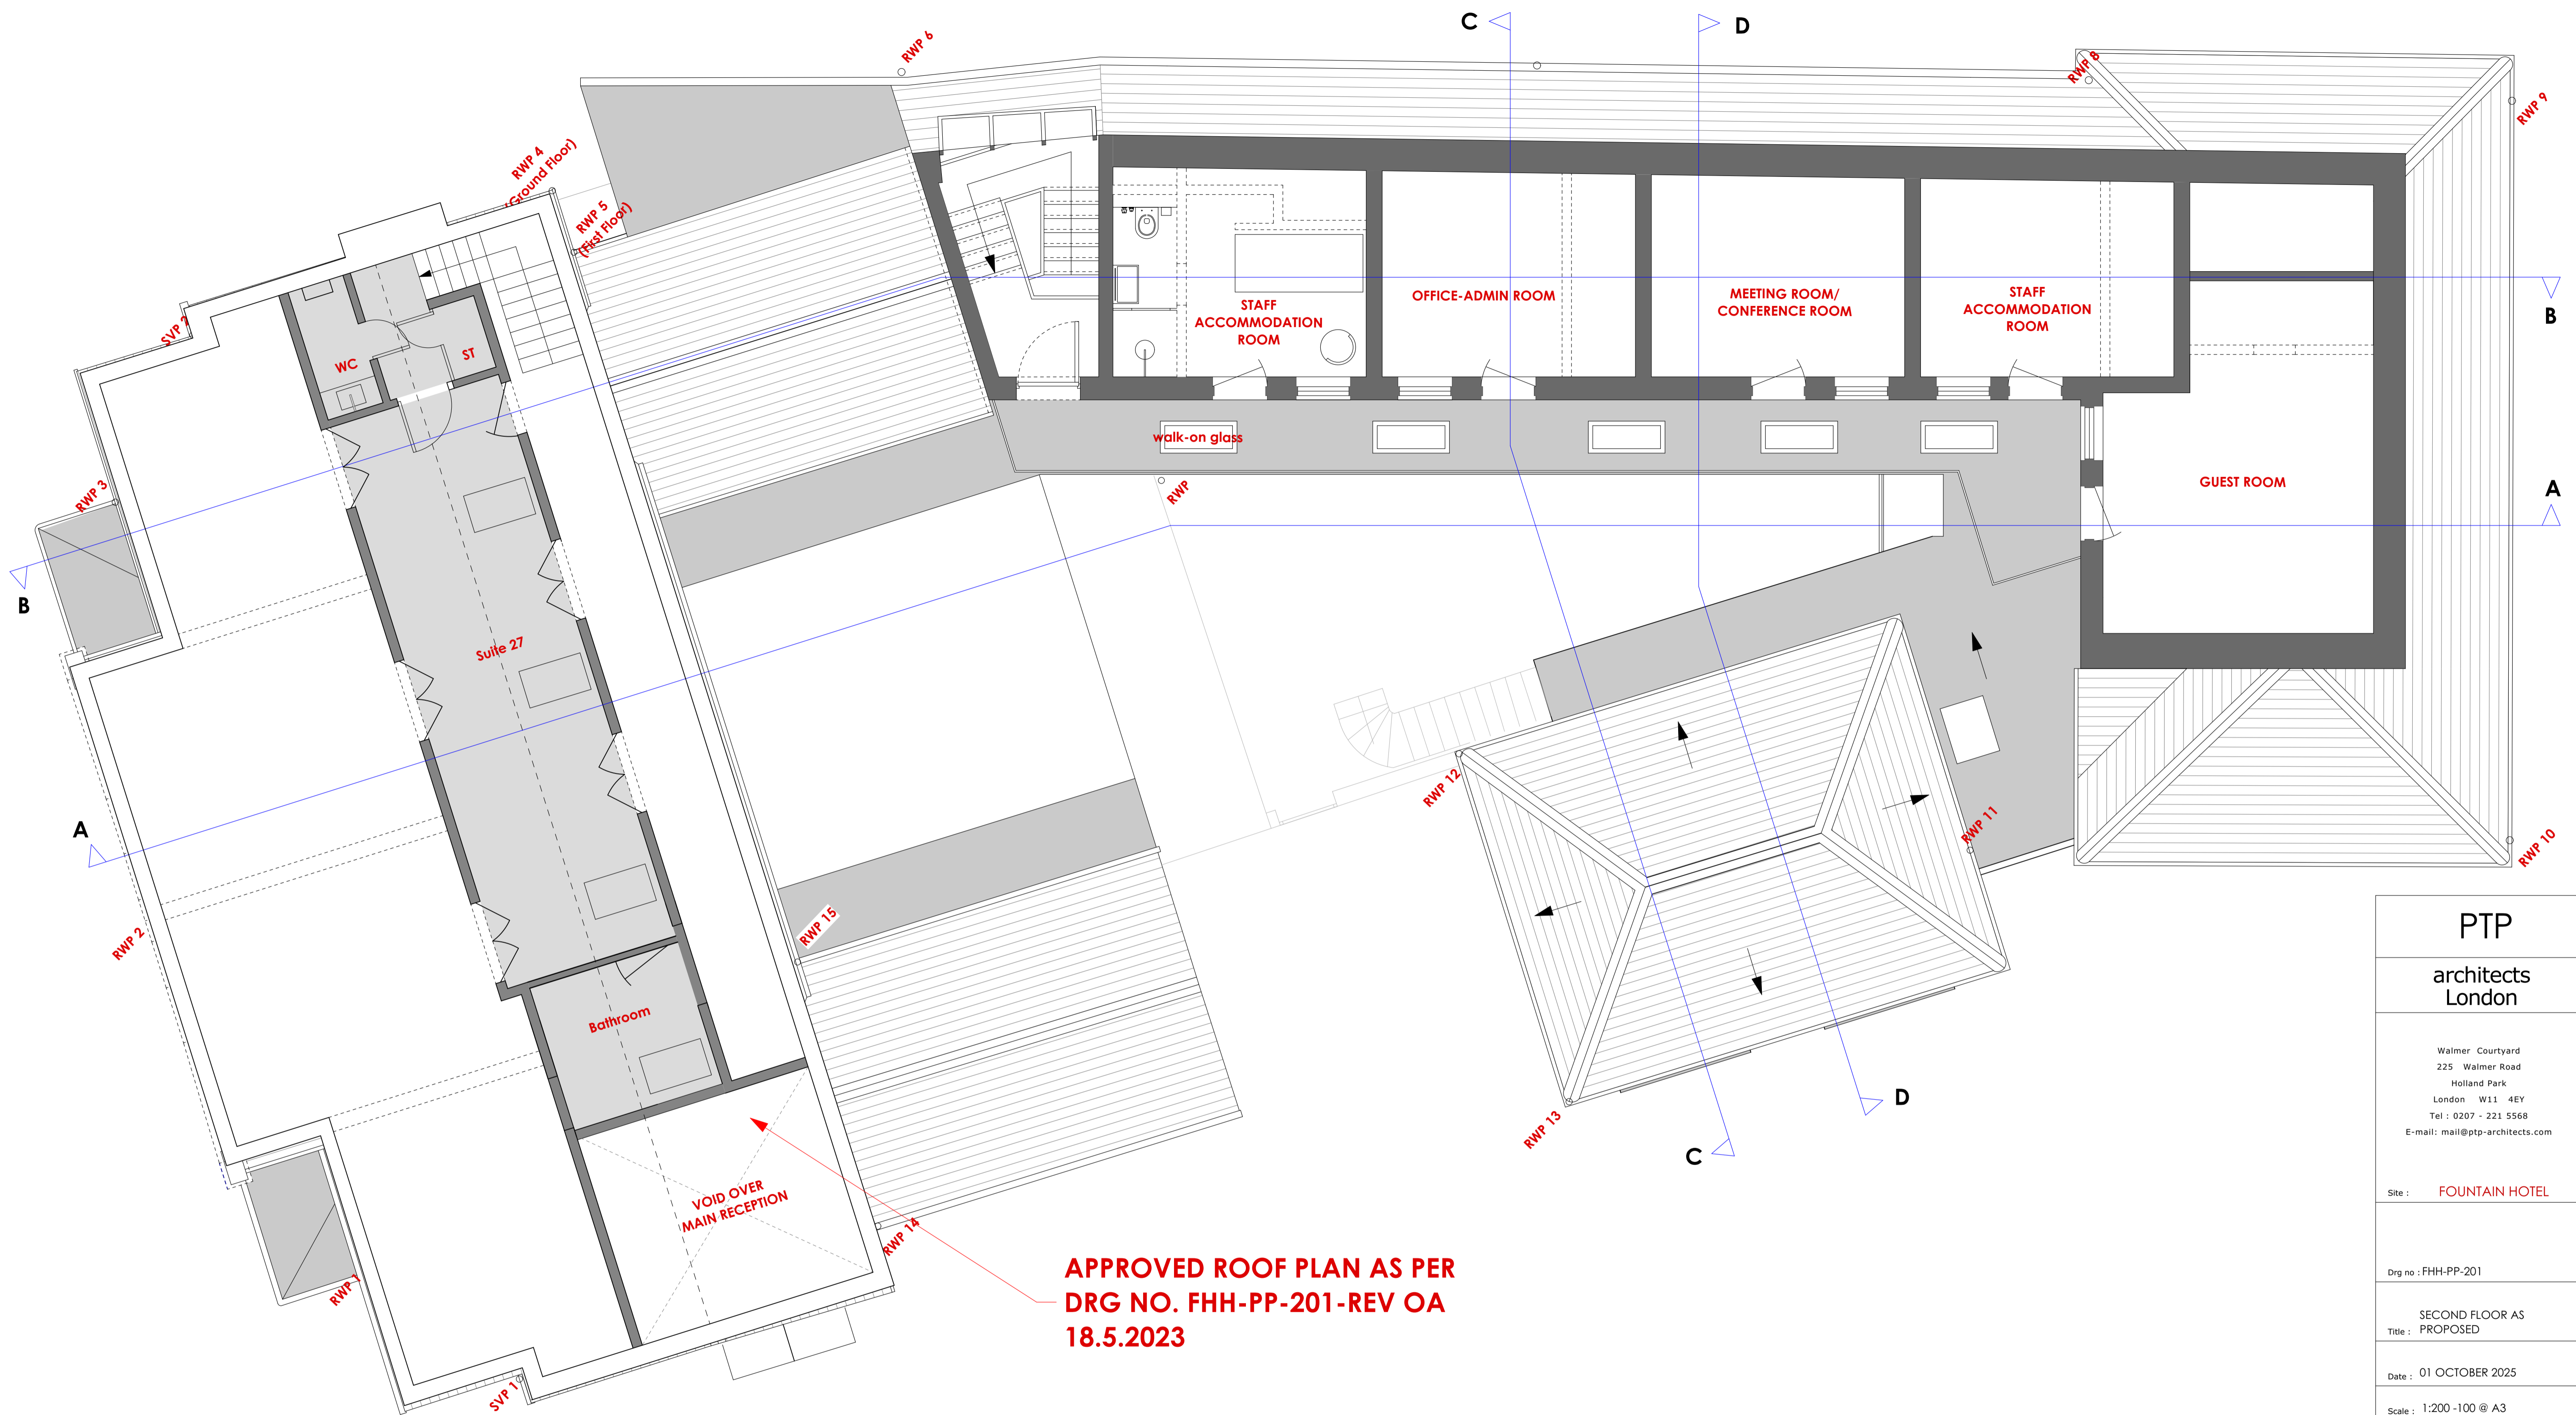


PROPOSED SECOND FLOOR



SCALE BAR (METERS)

**APPROVED ROOF PLAN AS PER
DRG NO. FHH-PP-201-REV OA
18.5.2023**

PTP	
architects London	
Walmer Courtyard 225 Walmer Road Holland Park London W11 4EY Tel : 0207 - 221 5568 E-mail: mail@ptp-architects.com	
Site : FOUNTAIN HOTEL	
Drg no : FHH-PP-201	
SECOND FLOOR AS Title : PROPOSED	
Date : 01 OCTOBER 2025	
Scale : 1:200 -100 @ A3	
Do not scale this from drawing : All dimensions to be checked on site	
Rev.	Date
A	08.10.25
B	22.10.25
C	19.01.26
D	16.04.26
Last Revision - note :	
A - extra 5th room	
PLANNING	
Copyright in this drawing remains with architects PTP Architects London Ltd and no express or implied licence is granted by way of this drawing or otherwise to reproduce the drawing or the design contained in it.	

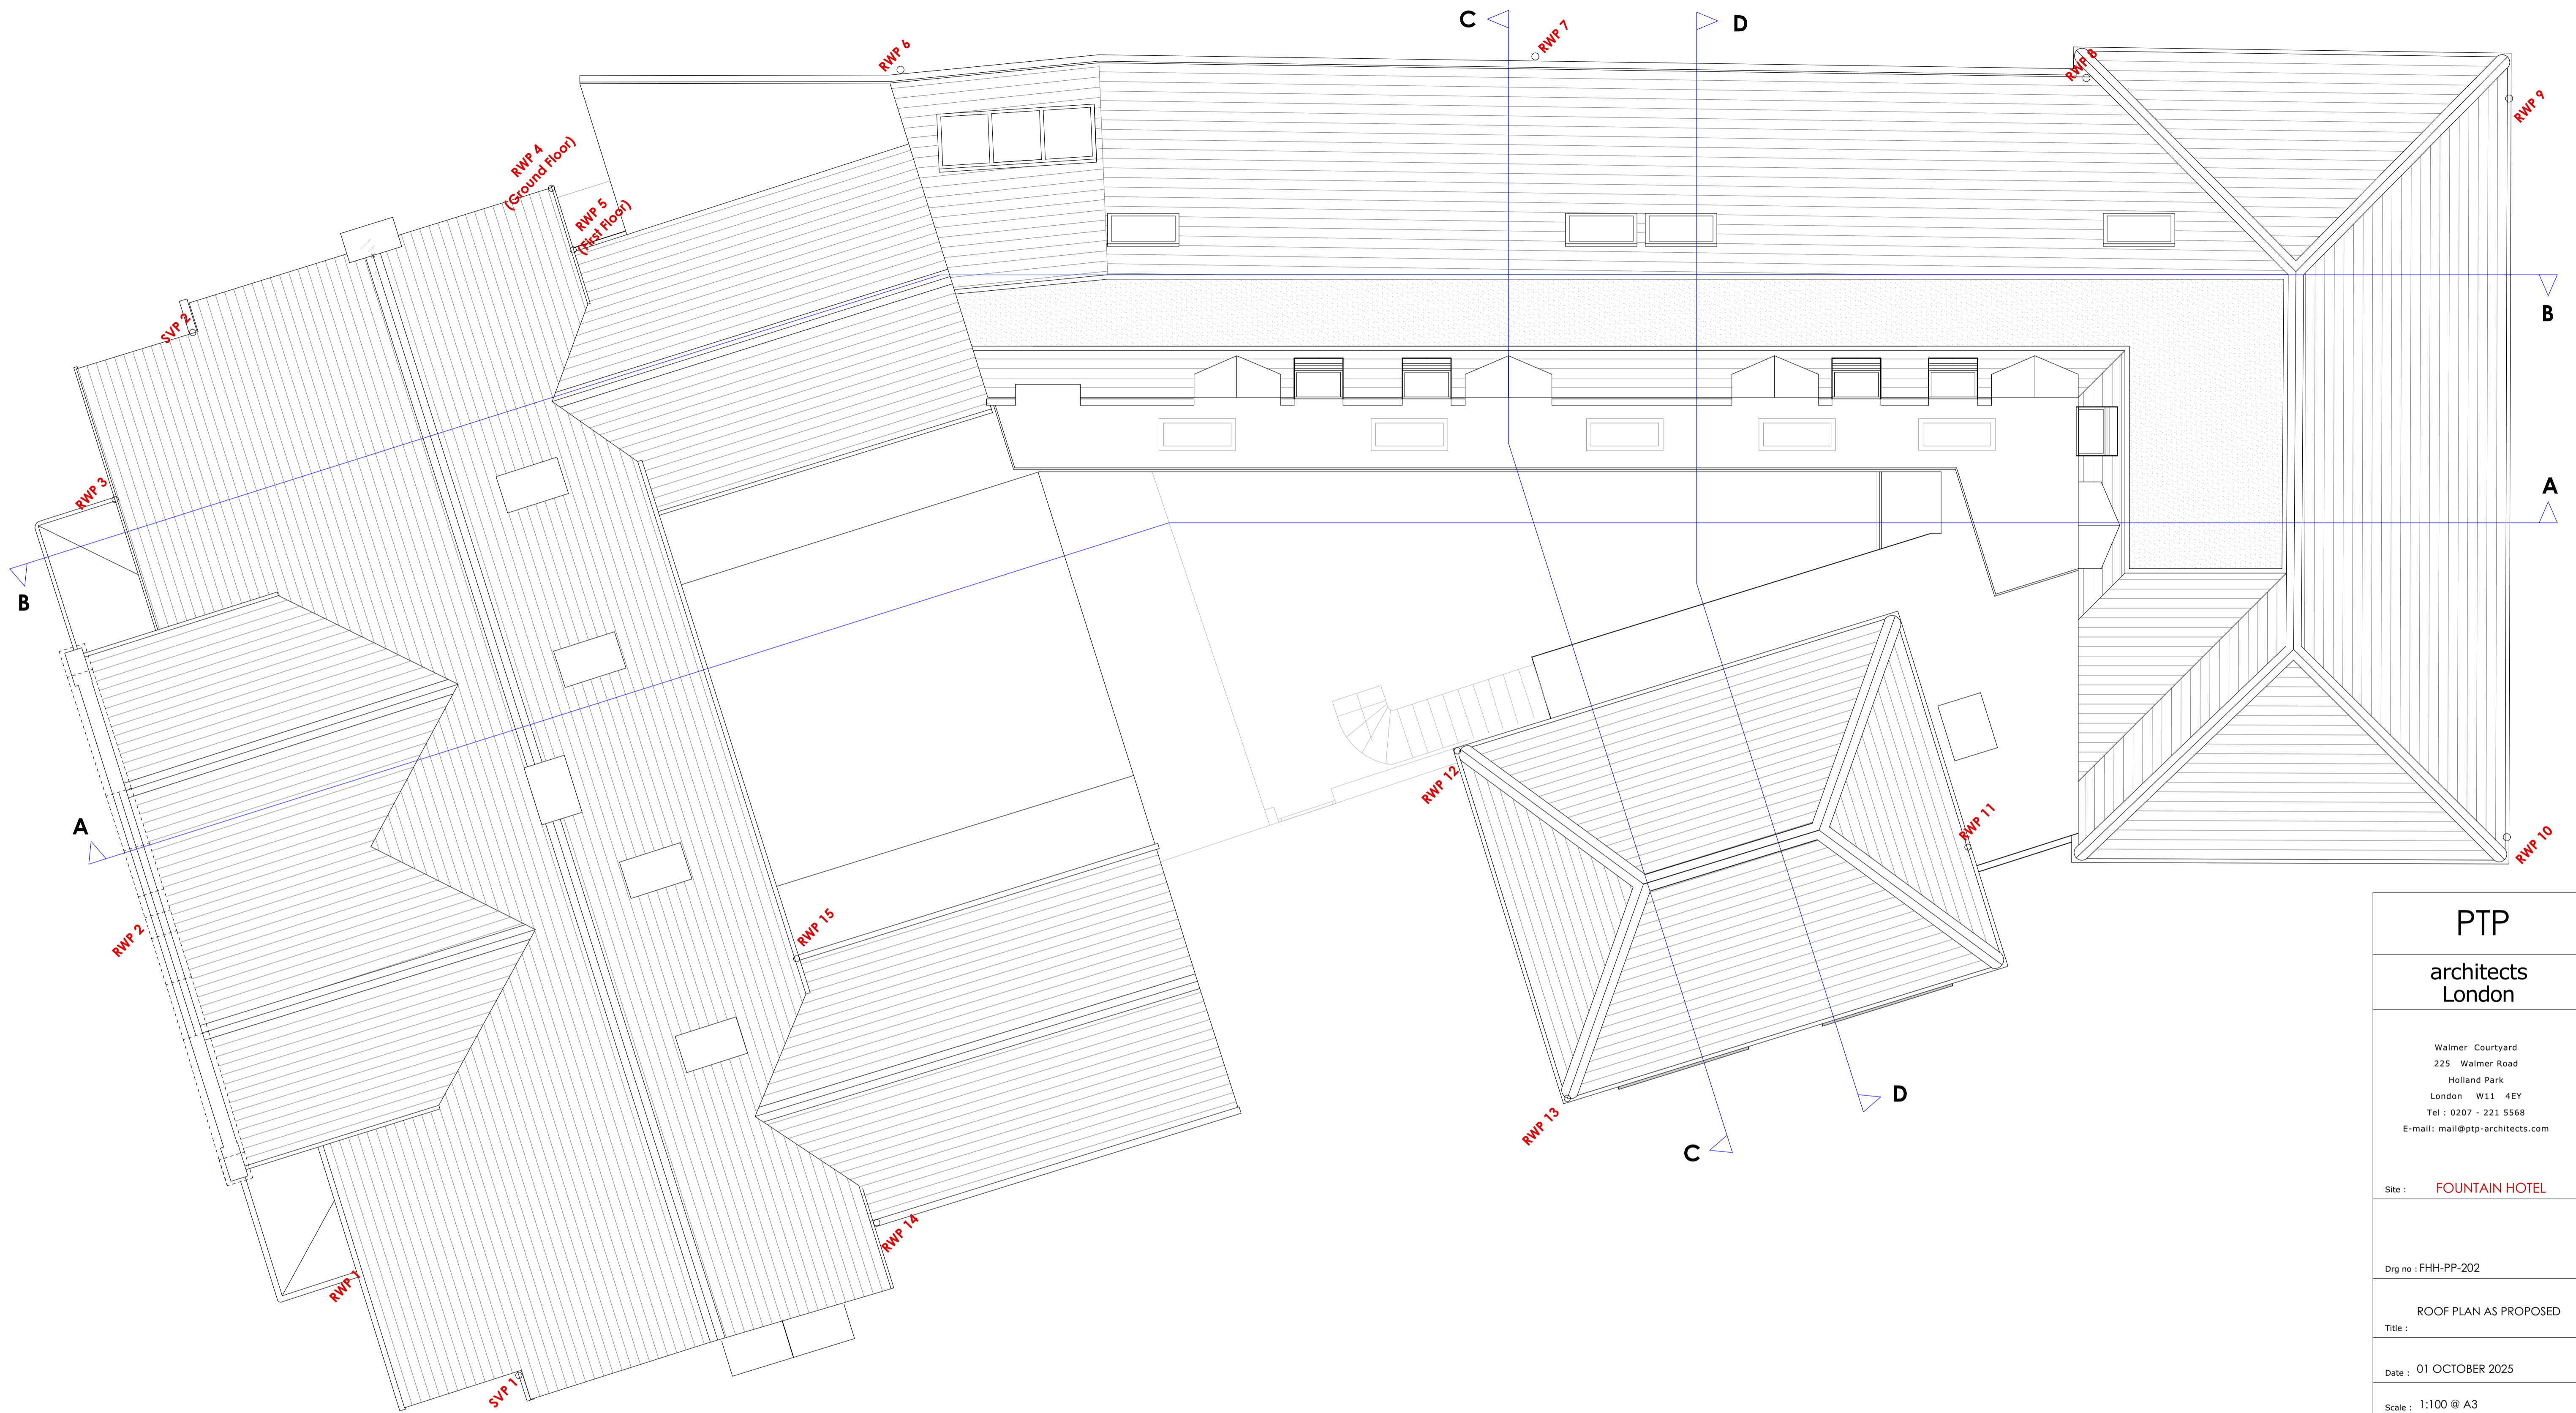

PROPOSED ROOF PLAN



SCALE BAR (METERS)

PTP

architects
London

Walmer Courtyard
225 Walmer Road
Holland Park
London W11 4EY
Tel : 0207 - 221 5568
E-mail: mail@ptp-architects.com

Site : FOUNTAIN HOTEL

Org no : FHH-PP-202

ROOF PLAN AS PROPOSED
Title :

Date : 01 OCTOBER 2025

Scale : 1:100 @ A3

Do not scale this from drawing :
All dimensions to be checked on site


Rev.	Date
A	08.10.25
B	16.04.26

Last Revision - note :


A - extra 5th room

PLANNING


Copyright in this drawing remains with architects PTP Architects London Ltd and no express or implied licence is granted by way of this drawing or otherwise to reproduce the drawing or the design contained in it.

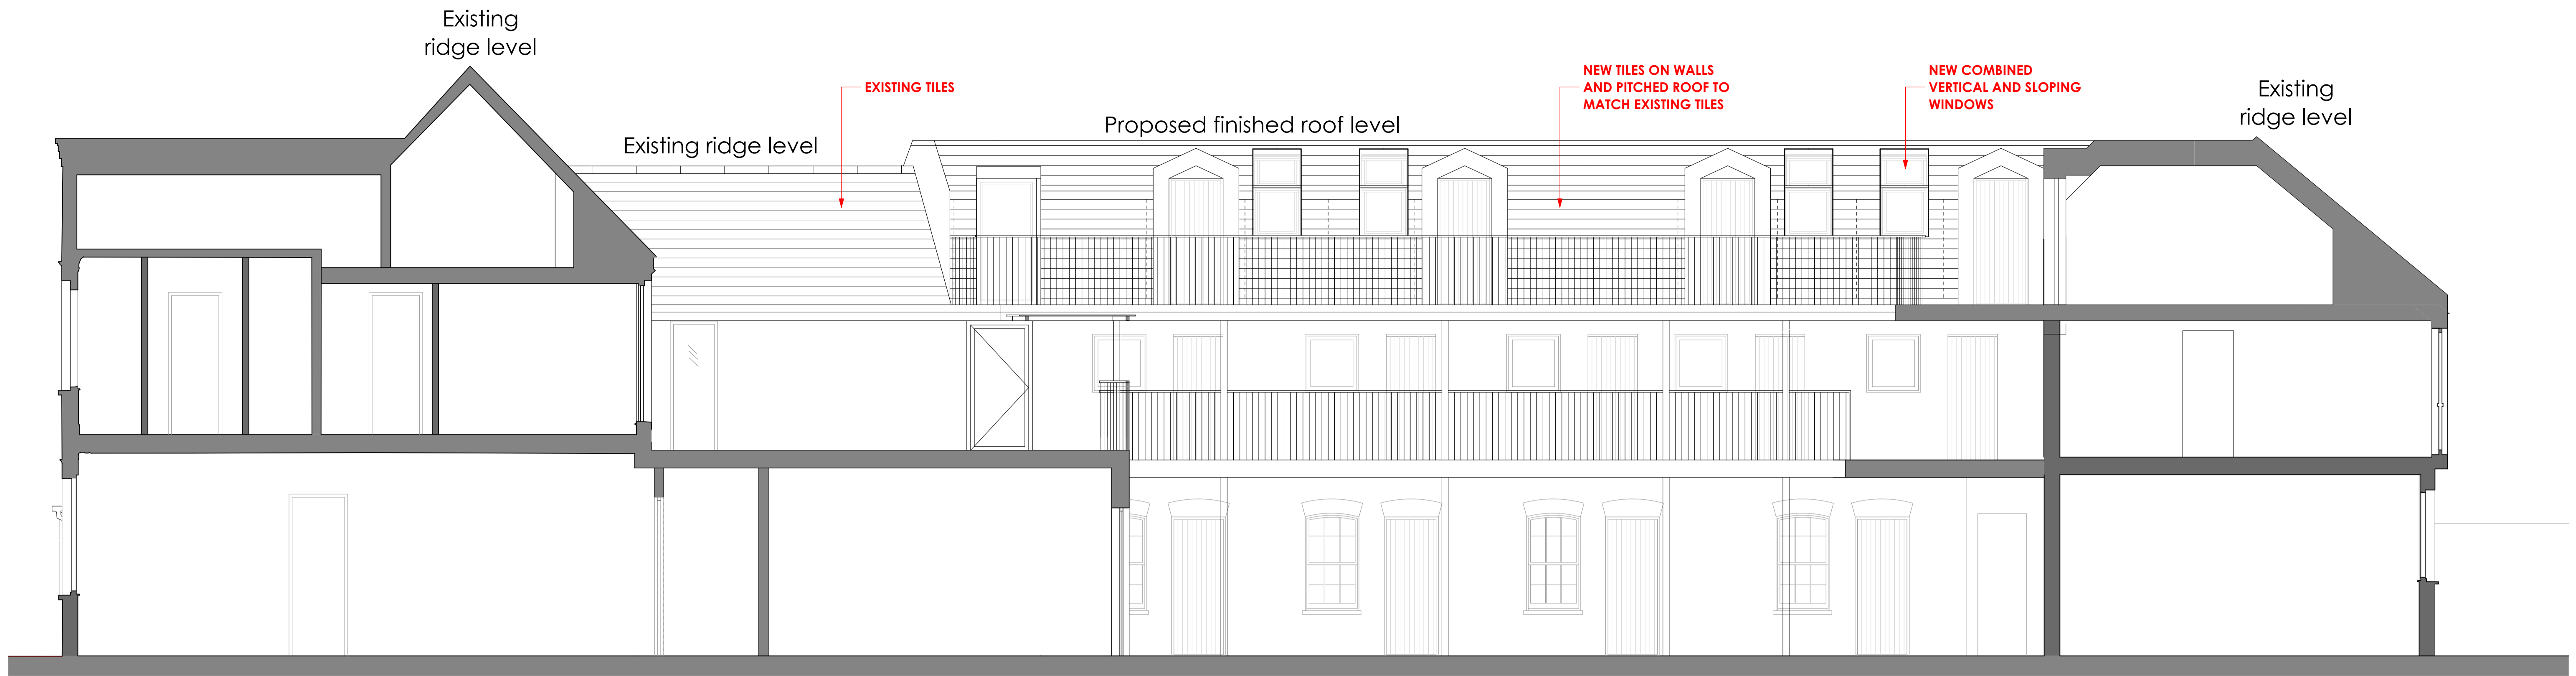


PROPOSED SECTION A

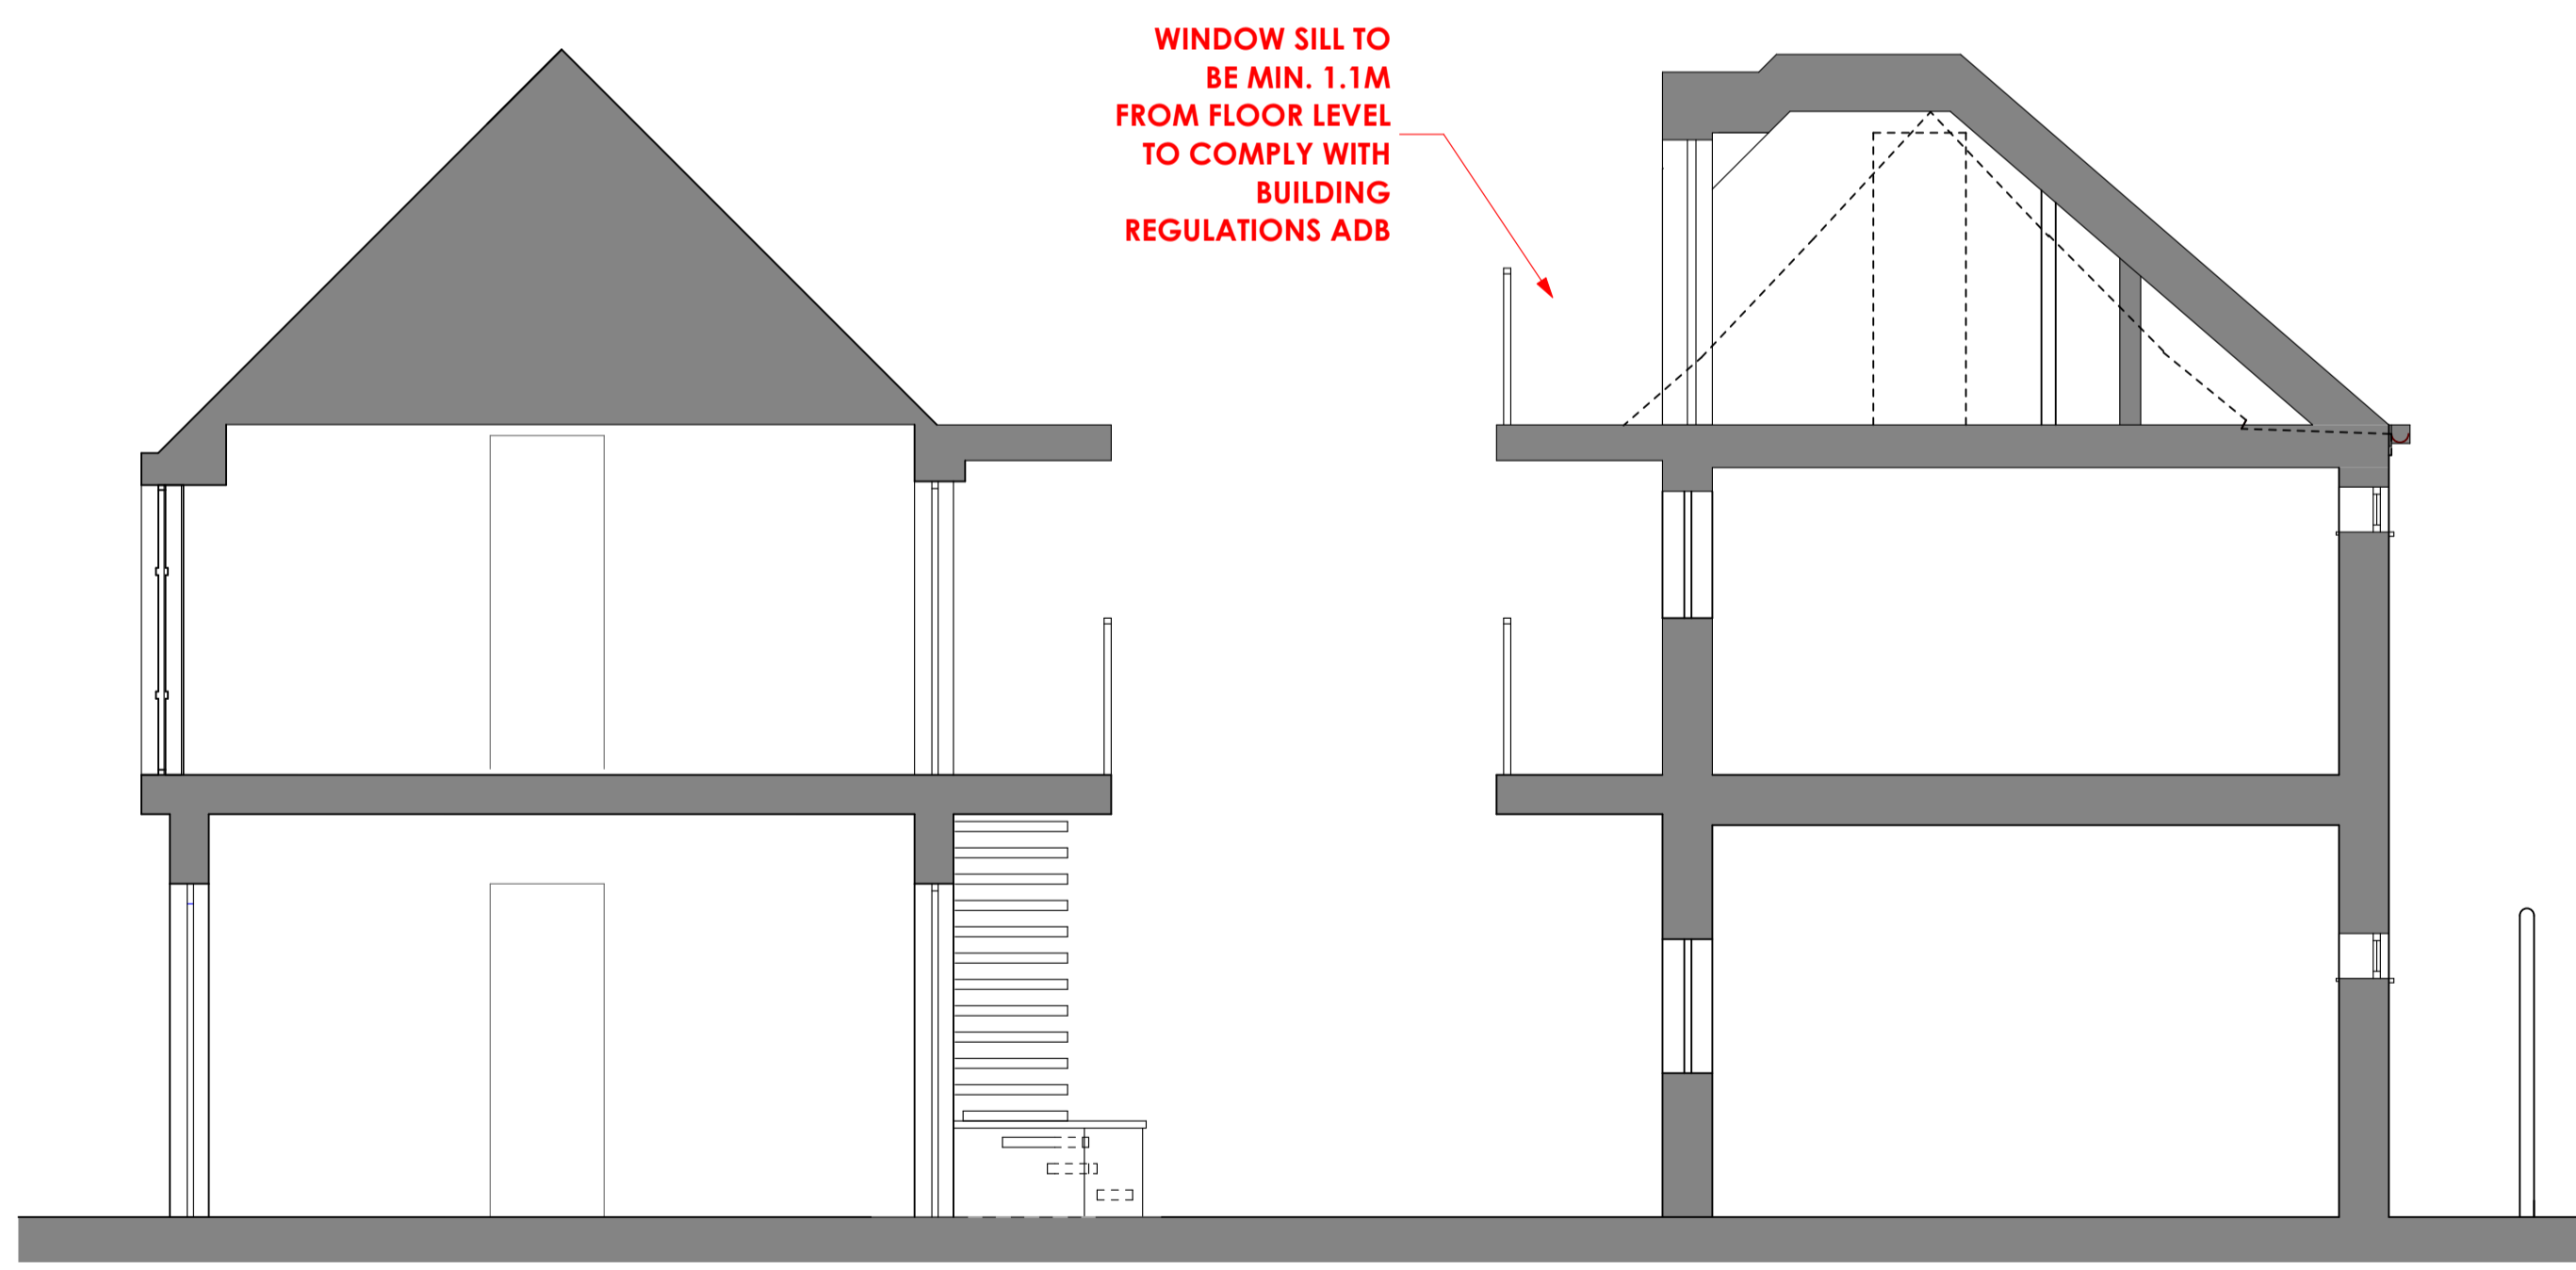

PROPOSED SECTION C

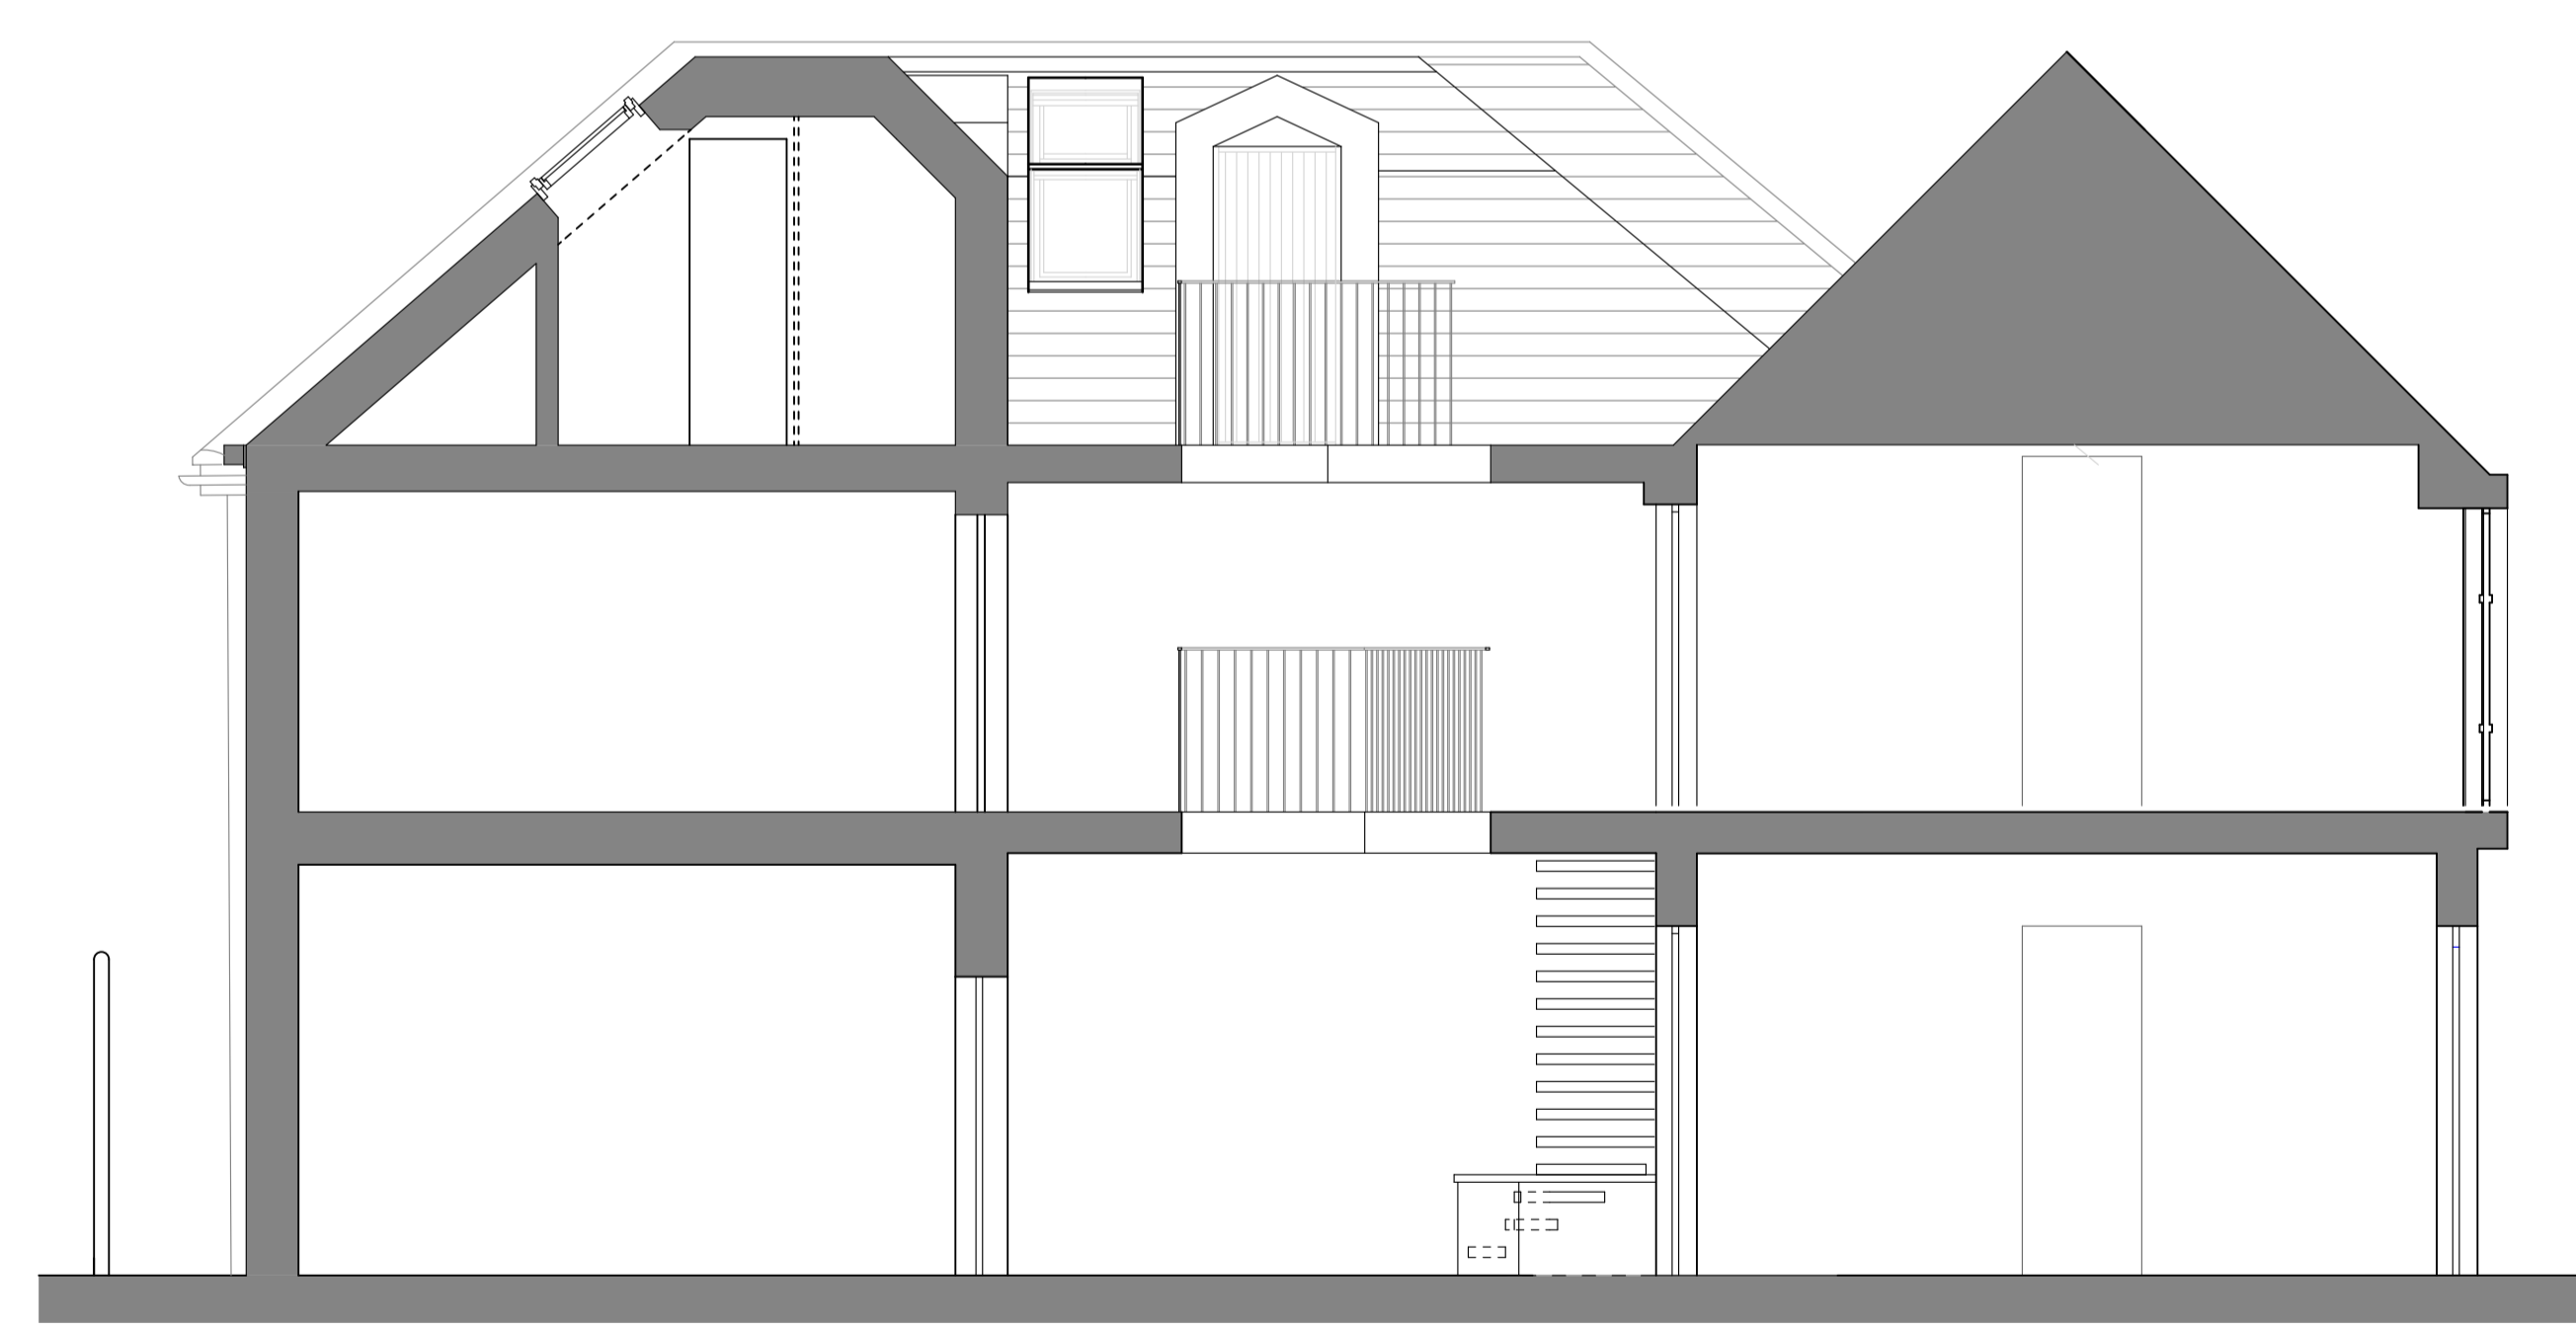


PROPOSED SECTION D

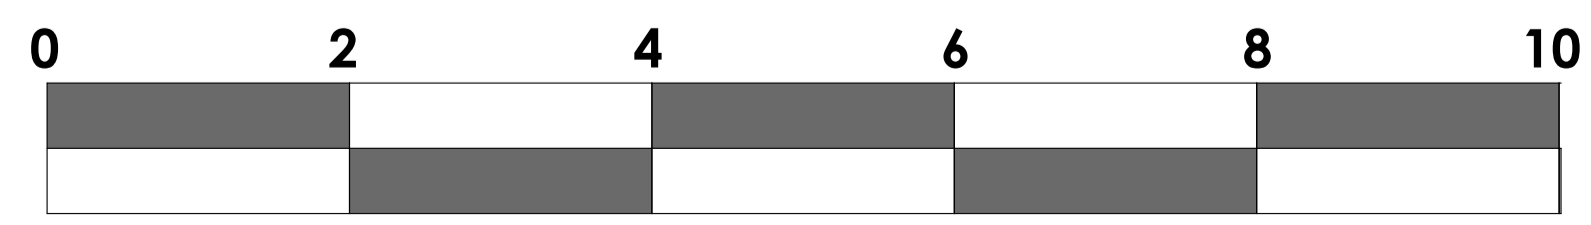


SCALE BAR (METERS)

PTP	
architects London	
Walmer Courtyard 225 Walmer Road Holland Park London W11 4EY Tel : 0207 - 221 5568 E-mail: mail@ptp-architects.com	
Site : FOUNTAIN HOTEL	
Drg no : FHH-PP-203	
SECTION AA - CC - DD Title : AS PROPOSED	
Date : 01 OCTOBER 2025	
Scale : 1:100 @ A3	
Do not scale this from drawing : All dimensions to be checked on site	
Rev.	Date
A	08.10.25
B	22.10.25
C	16.04.26
Last Revision - note :	
A - extra 5th room	
PLANNING	
Copyright in this drawing remains with architects PTP Architects London Ltd and no express or implied licence is granted by way of this drawing or otherwise to reproduce the drawing or the design contained in it.	

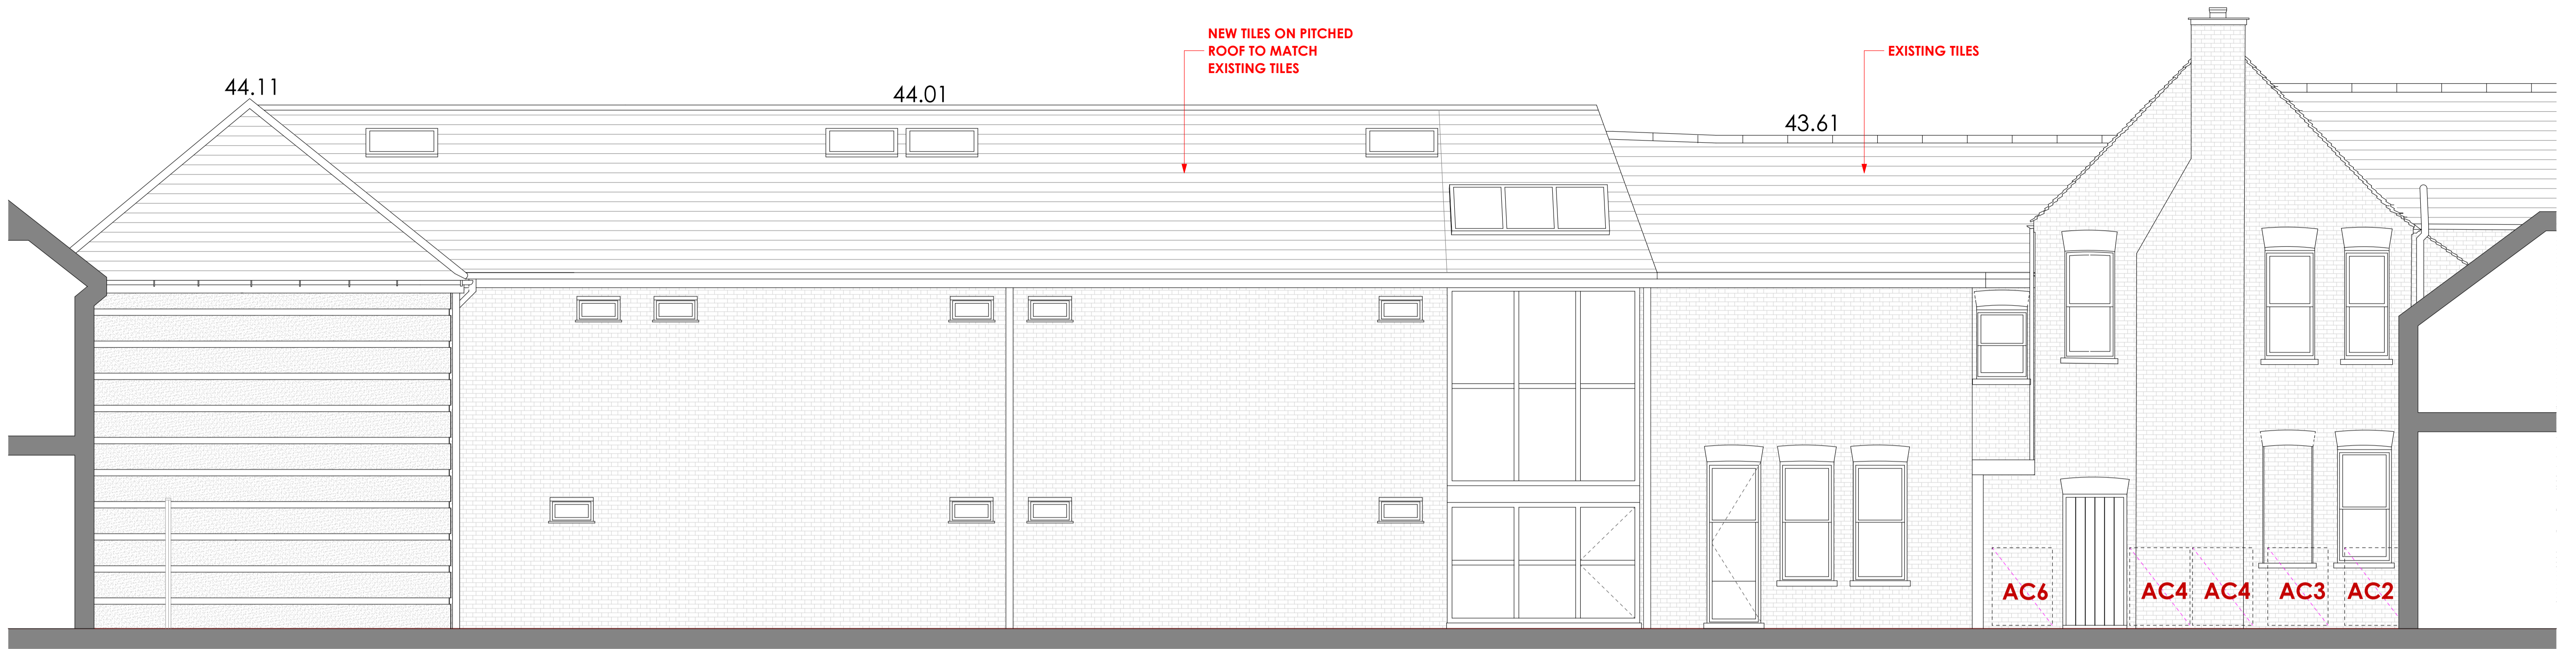

PROPOSED NORTH ELEVATION

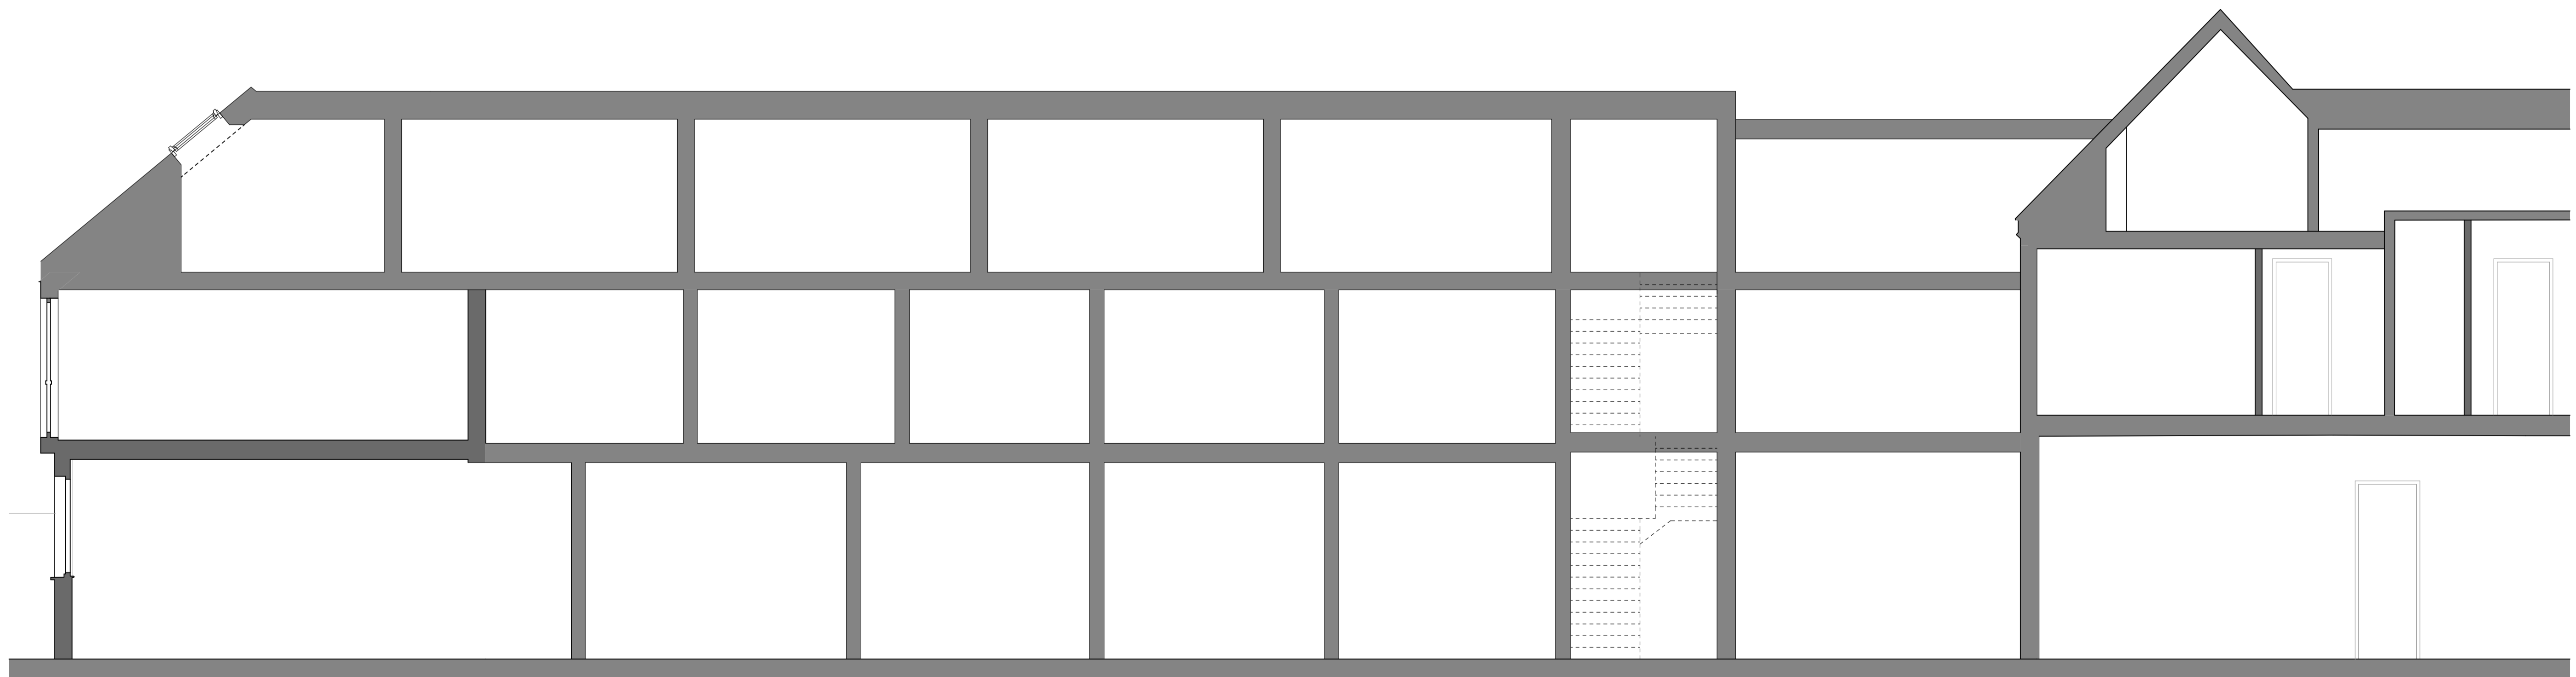


PROPOSED SECTION B




SCALE BAR (METERS)


PTP	
architects London	
Walmer Courtyard 225 Walmer Road Holland Park London W11 4EY Tel : 0207 - 221 5568 E-mail: mail@ptp-architects.com	
Site : FOUNTAIN HOTEL	
Drg no : FHH-PP-204	
NORTH ELEVATION AND SECTION B AS PROPOSED	
Title :	
Date : 01 OCTOBER 2025	
Scale : 1:100 @ A3	
Do not scale this from drawing : All dimensions to be checked on site	
Rev.	Date
A	22.10.25
B	16.04.26
Last Revision - note :	
PLANNING	
<small>Copyright in this drawing remains with architects PTP Architects London Ltd and no express or implied licence is granted by way of this drawing or otherwise to reproduce the drawing or the design contained in it</small>	

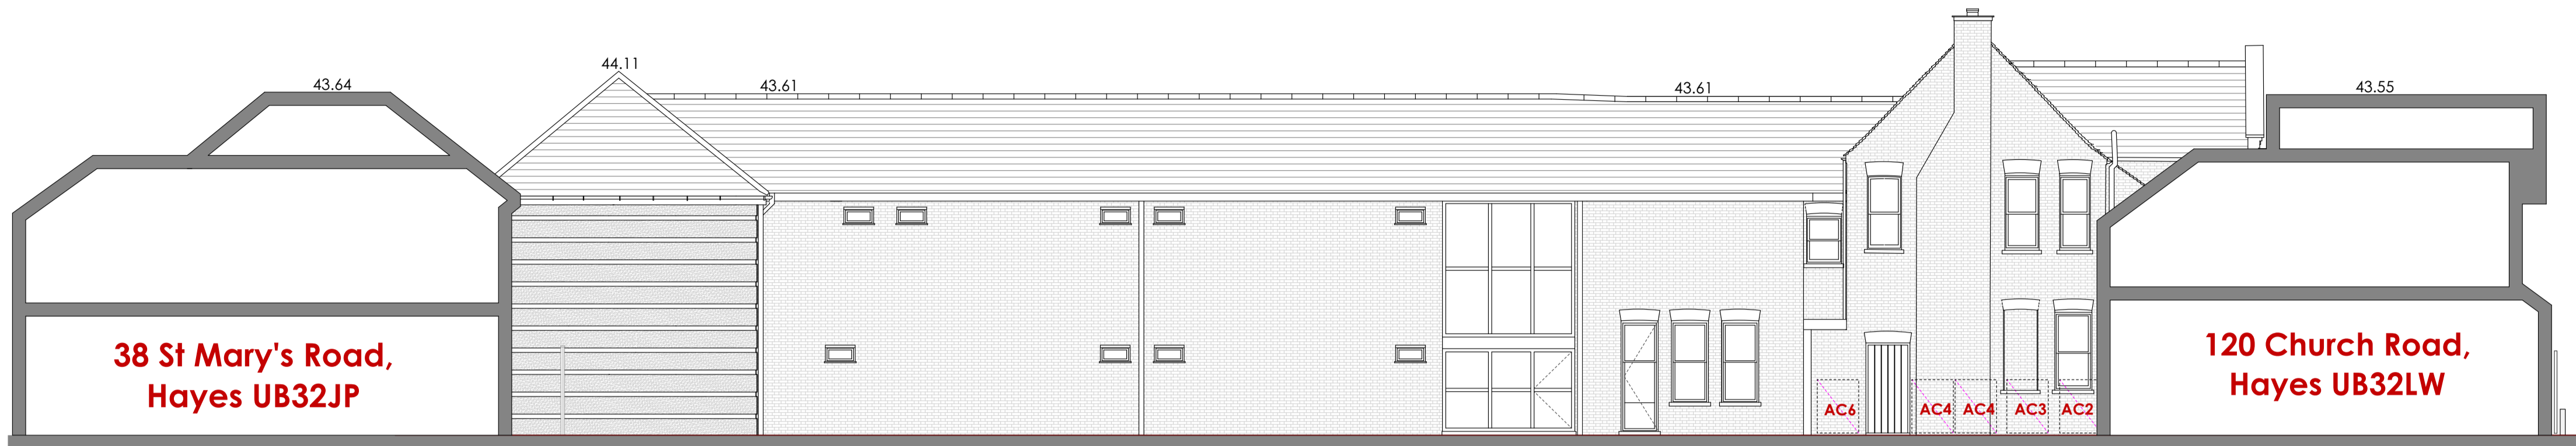


EXISTING SITE NORTH ELEVATION (SECTION XX)

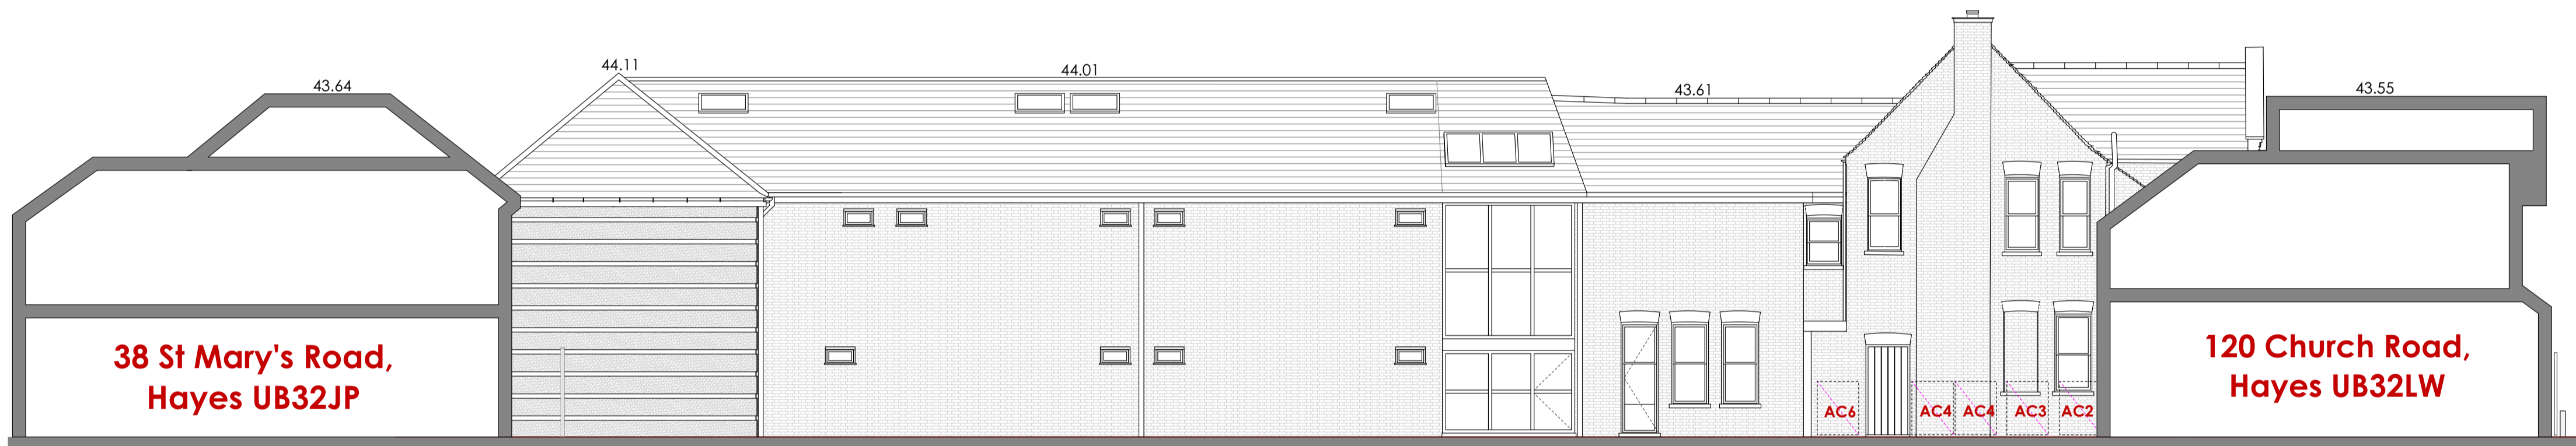


PROPOSED SITE NORTH ELEVATION (SECTION XX)

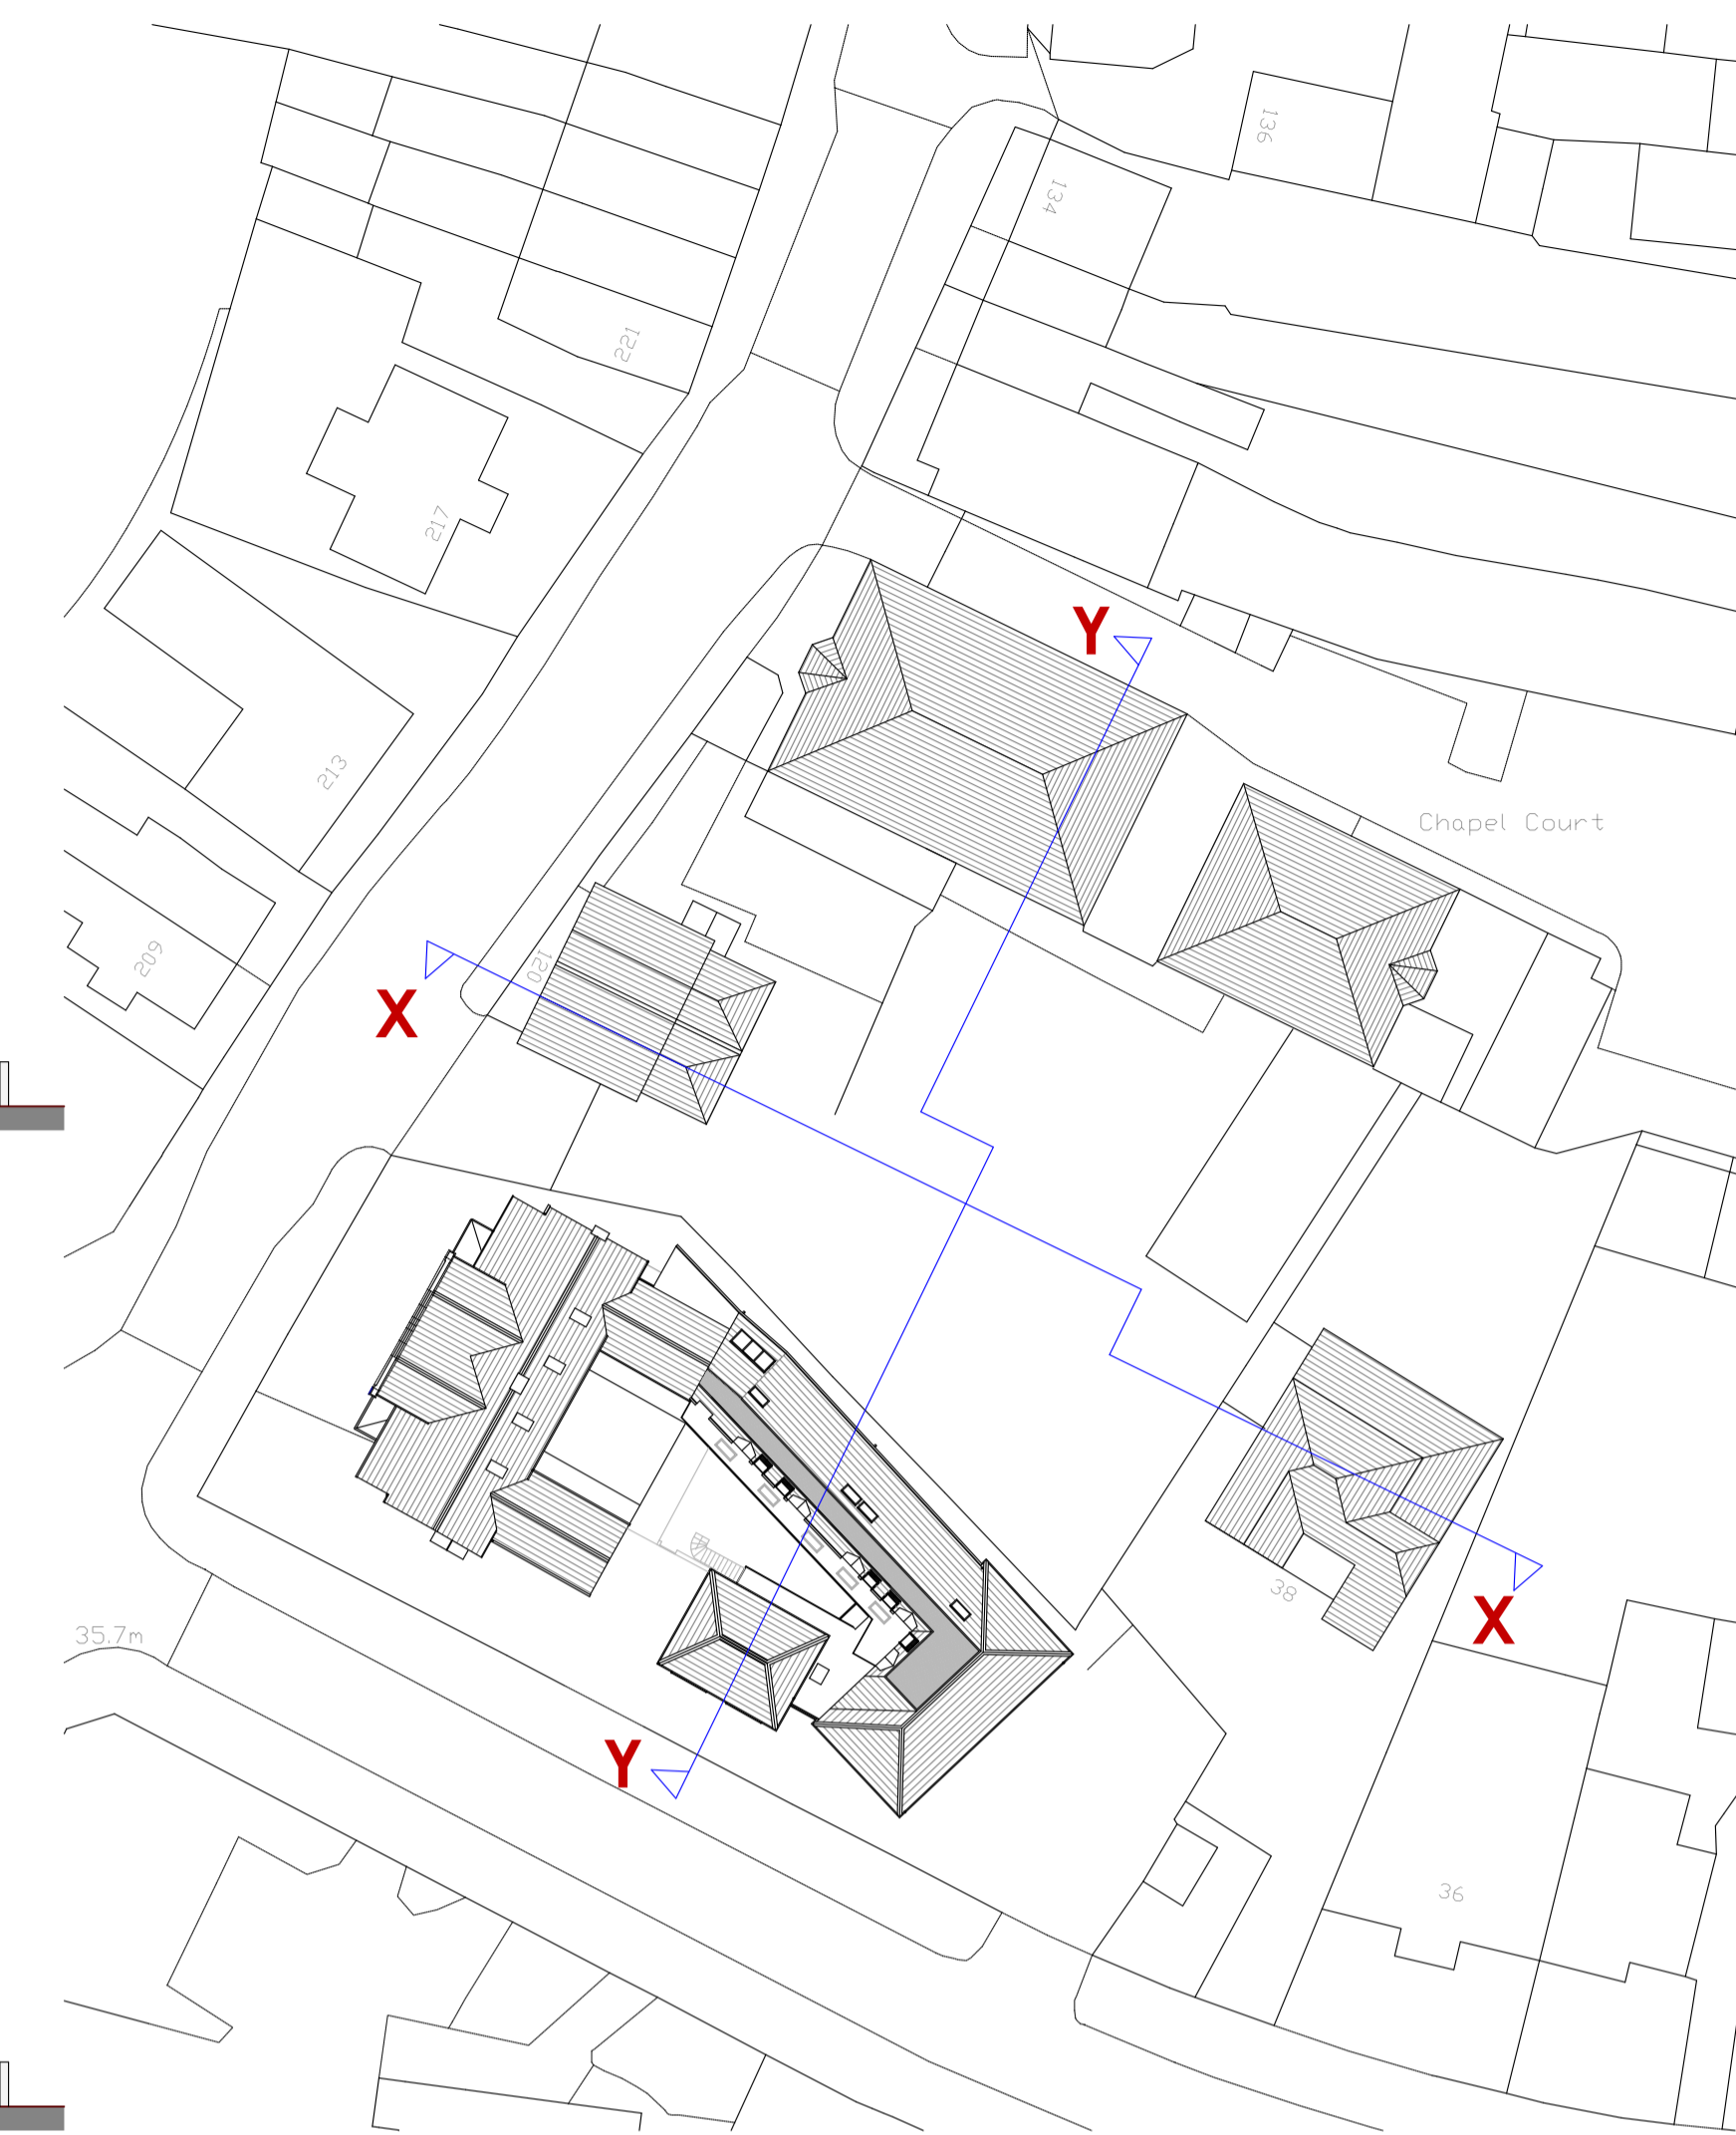

PROPOSED SITE PLAN 1:400

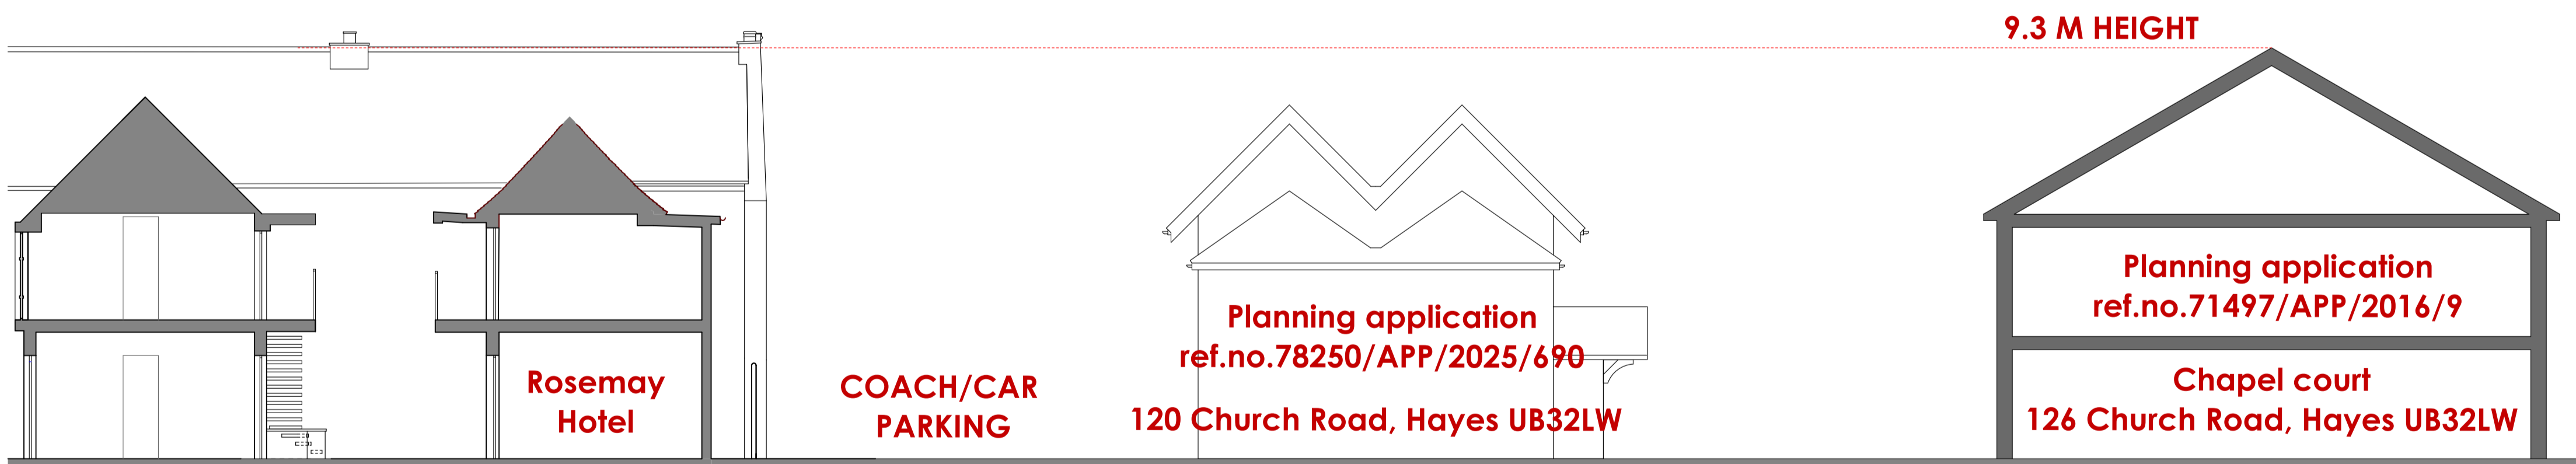

EXISTING SITE SECTION YY

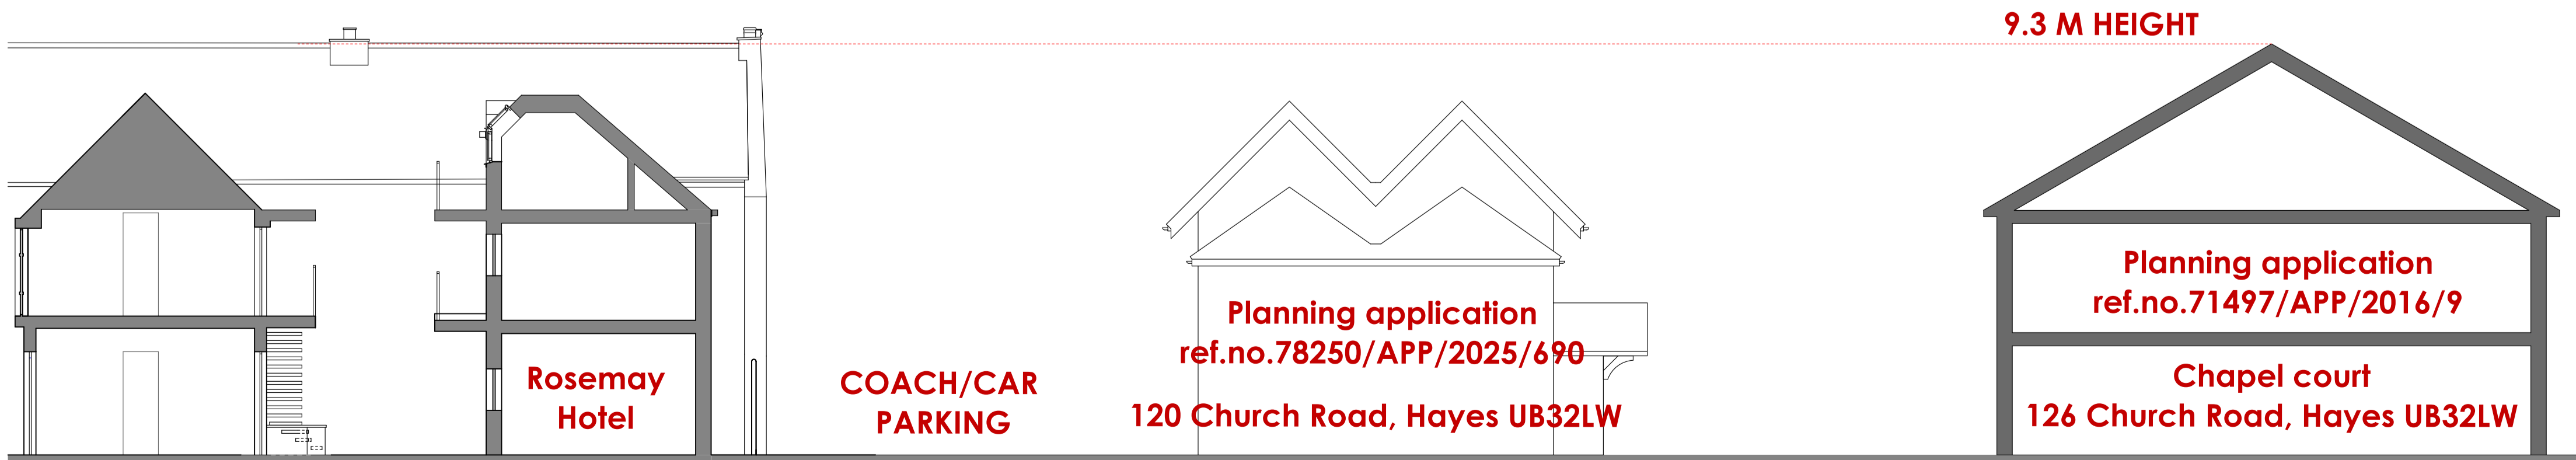

PROPOSED SITE SECTION YY

PTP	
architects London	
Walmer Courtyard 225 Walmer Road Holland Park London W11 4EY Tel : 0207 - 221 5568 E-mail: mail@ptp-architects.com	
Site : FOUNTAIN HOTEL	
Drg no : FHH-PP-205	
SITE SECTIONS COMPARISON AND PROPOSED SITE PLAN	
Title :	
Date : 22 OCTOBER 2025	
Scale : 1:100 @ A3	
Do not scale this from drawing : All dimensions to be checked on site	
Rev.	Date
A	16.04.26
Last Revision - note :	
PLANNING	
Copyright in this drawing remains with architects PTP Architects London Ltd and no express or implied licence is granted by way of this drawing or otherwise to reproduce the drawing or the design contained in it.	



SCALE BAR (METERS)



VIEW 1 ORIGINAL - 3D sketch



VIEW 1 AMENDED - 3D sketch



VIEW 2 ORIGINAL - 3D sketch



VIEW 2 AMENDED - 3D sketch

PTP	
architects London	
Walmer Courtyard 225 Walmer Road Holland Park London W11 4EY Tel : 0207 - 221 5568 E-mail: mail@ptp-architects.com	
Site :	FOUNTAIN HOTEL
Drg no : FHH-PP-206 VIEWS AS EXISTING/ PROPOSED Title : Date : 22 OCTOBER 2025 Scale : 1:100 @ A3 Do not scale this from drawing : All dimensions to be checked on site	
Rev.	Date
A	15.04.26
Last Revision - note :	
PLANNING	
<small>Copyright in this drawing remains with architects PTP Architects London Ltd and no express or implied licence is granted by way of this drawing or otherwise to reproduce the drawing or the design contained in it.</small>	