


PROPOSED FIRST FLOOR



SCALE BAR (METERS)

PTP	
architects London	
Walmer Courtyard 225 Walmer Road Holland Park London W11 4EY Tel : 0207 - 221 5568 E-mail: mail@ptp-architects.com	
Site : FOUNTAIN HOTEL	
Drg no : FHH-PP-200	
Title : FIRST FLOOR AS PROPOSED	
Date : 10 NOVEMBER 2025	
Scale : 1:100 @ A3	
Do not scale this from drawing : All dimensions to be checked on site	
Rev.	Date
Last Revision - note :	
PLANNING	
<small>Copyright in this drawing remains with architects PTP Architects London Ltd and no express or implied licence is granted by way of this drawing or otherwise to reproduce the drawing or the design contained in it.</small>	

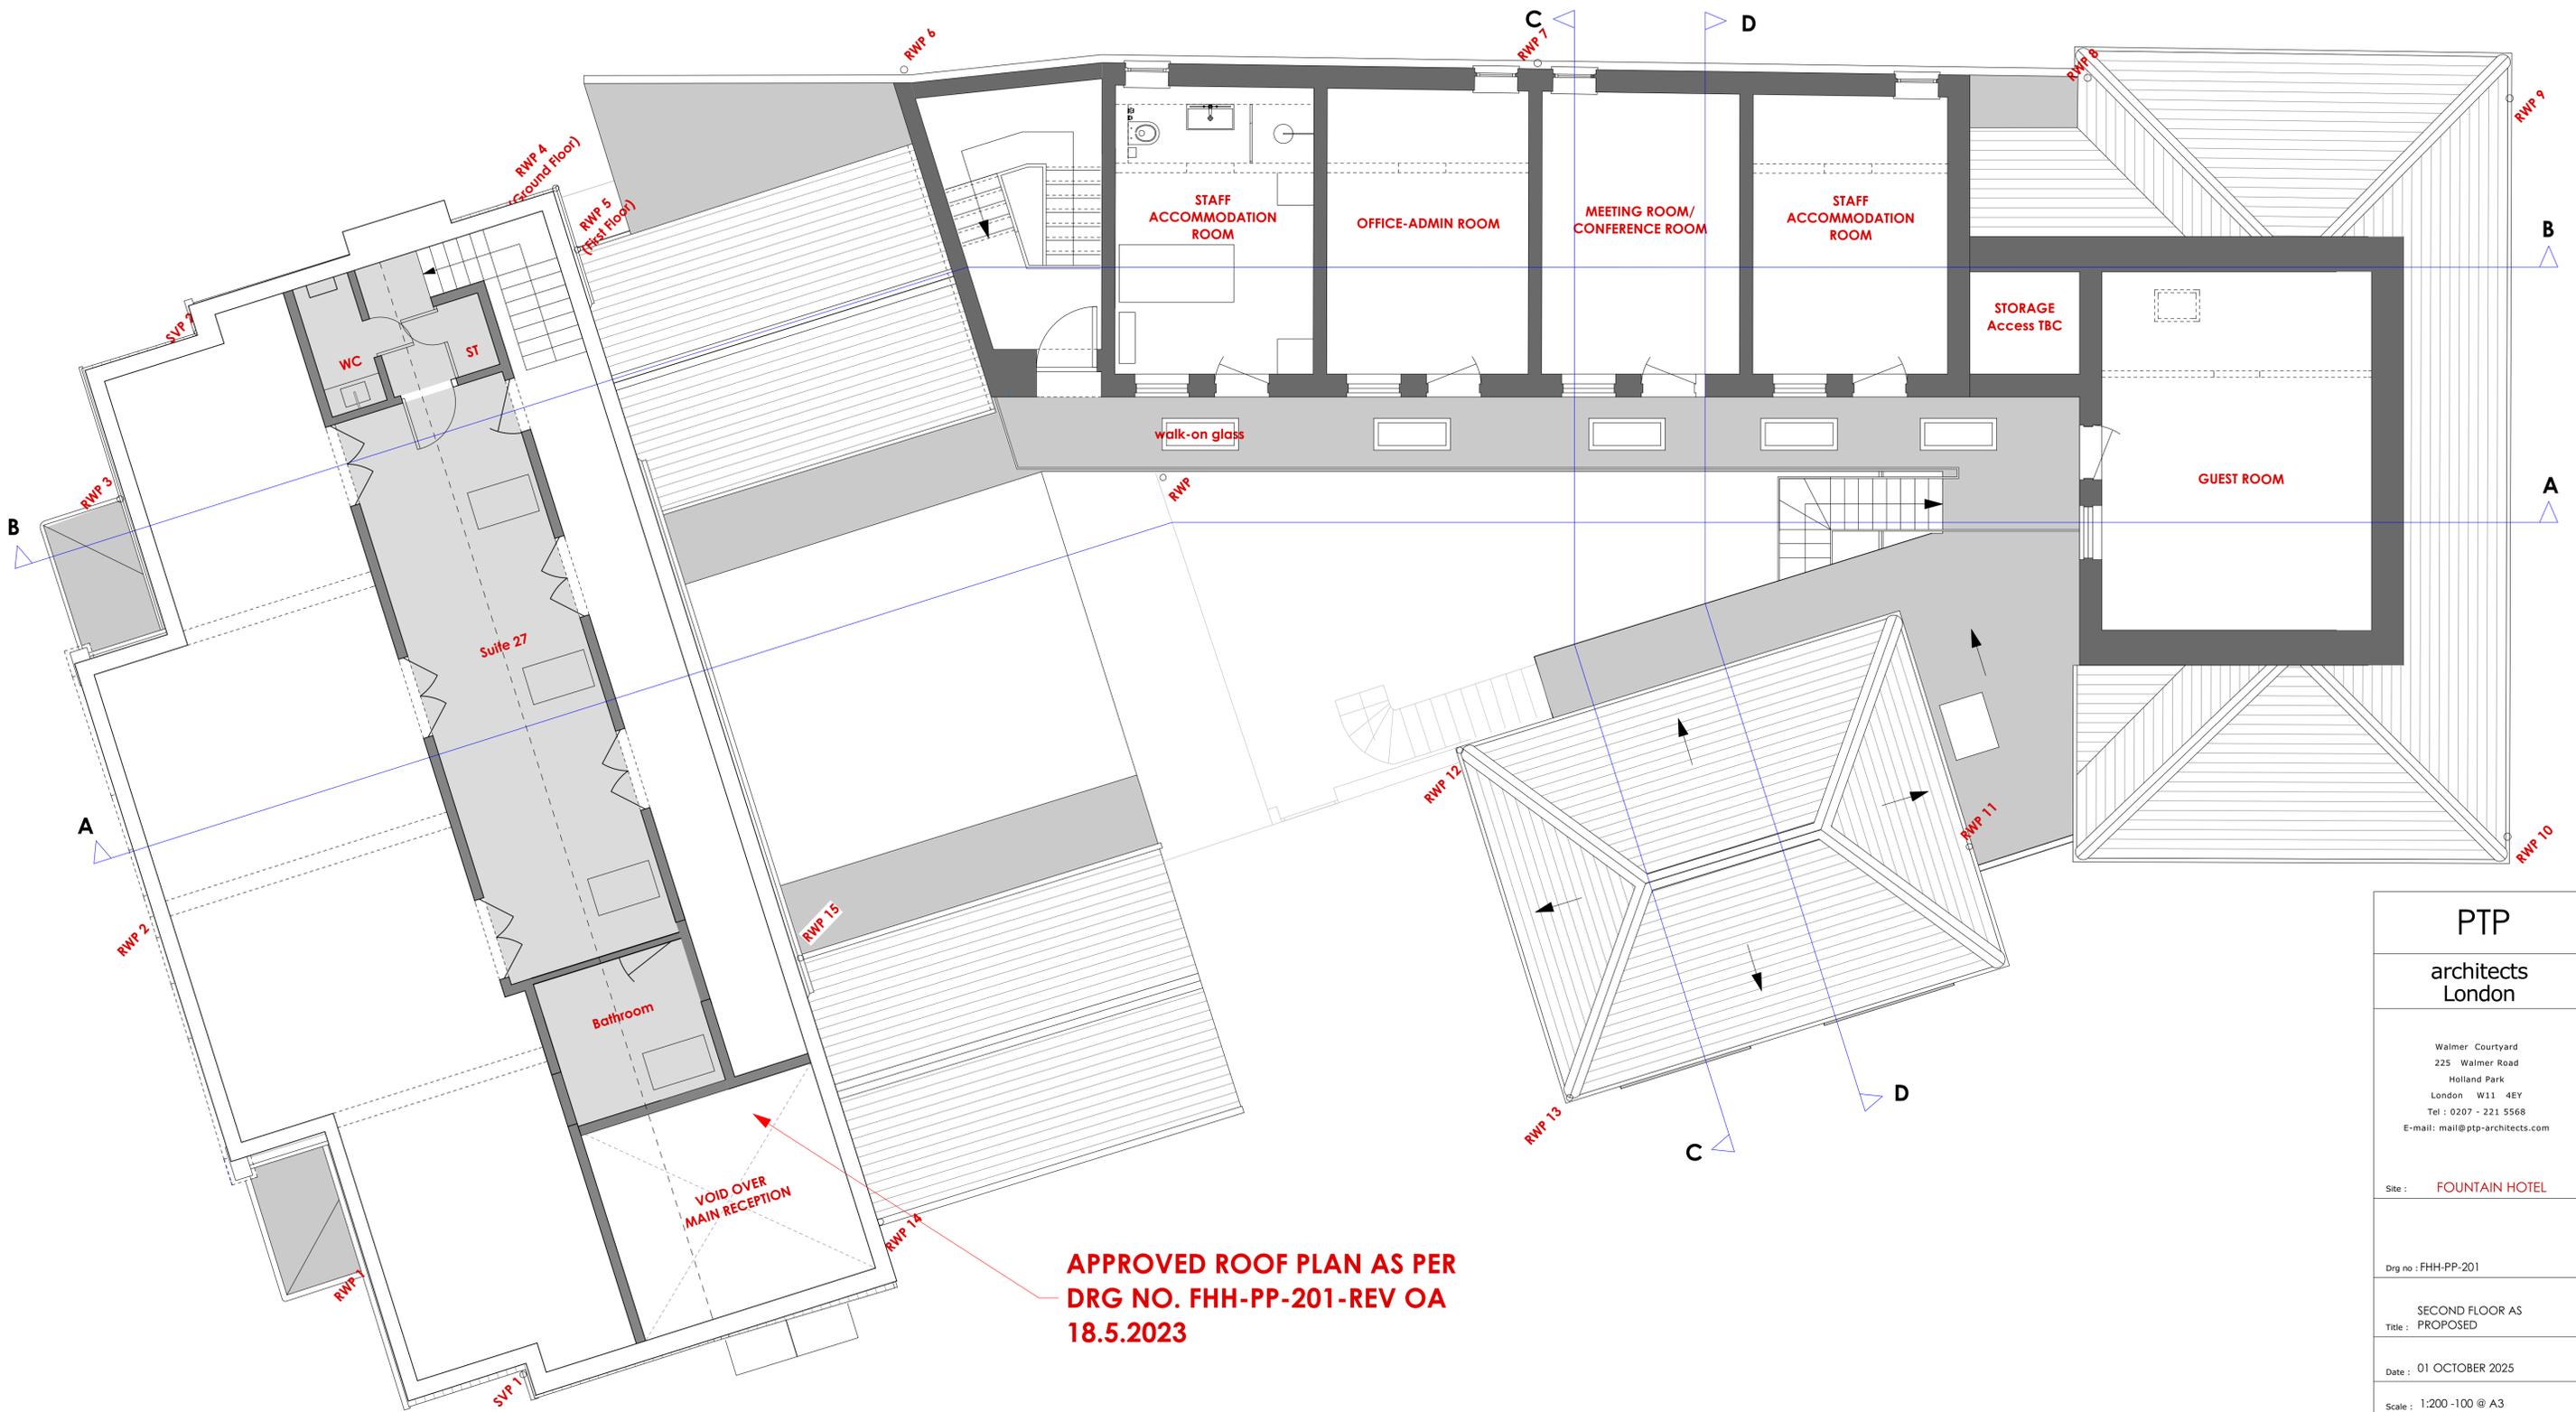


**APPROVED ROOF PLAN AS PER
DRG NO. FHH-PP-201-REV OA
18.5.2023**

PROPOSED SECOND FLOOR



SCALE BAR (METERS)

PTP	
architects London	
Walmer Courtyard 225 Walmer Road Holland Park London W11 4EY Tel : 0207 - 221 5568 E-mail: mail@ptp-architects.com	
Site : FOUNTAIN HOTEL	
Drg no : FHH-PP-201	
SECOND FLOOR AS Title : PROPOSED	
Date : 01 OCTOBER 2025	
Scale : 1:200 -100 @ A3	
Do not scale this from drawing : All dimensions to be checked on site	
Rev.	Date
A	08.10.25
B	22.10.25
C	19.01.26
Last Revision - note :	
A - extra 5th room	
PLANNING	
Copyright in this drawing remains with architects PTP Architects London Ltd and no express or implied licence is granted by way of this drawing or otherwise to reproduce the drawing or the design contained in it.	

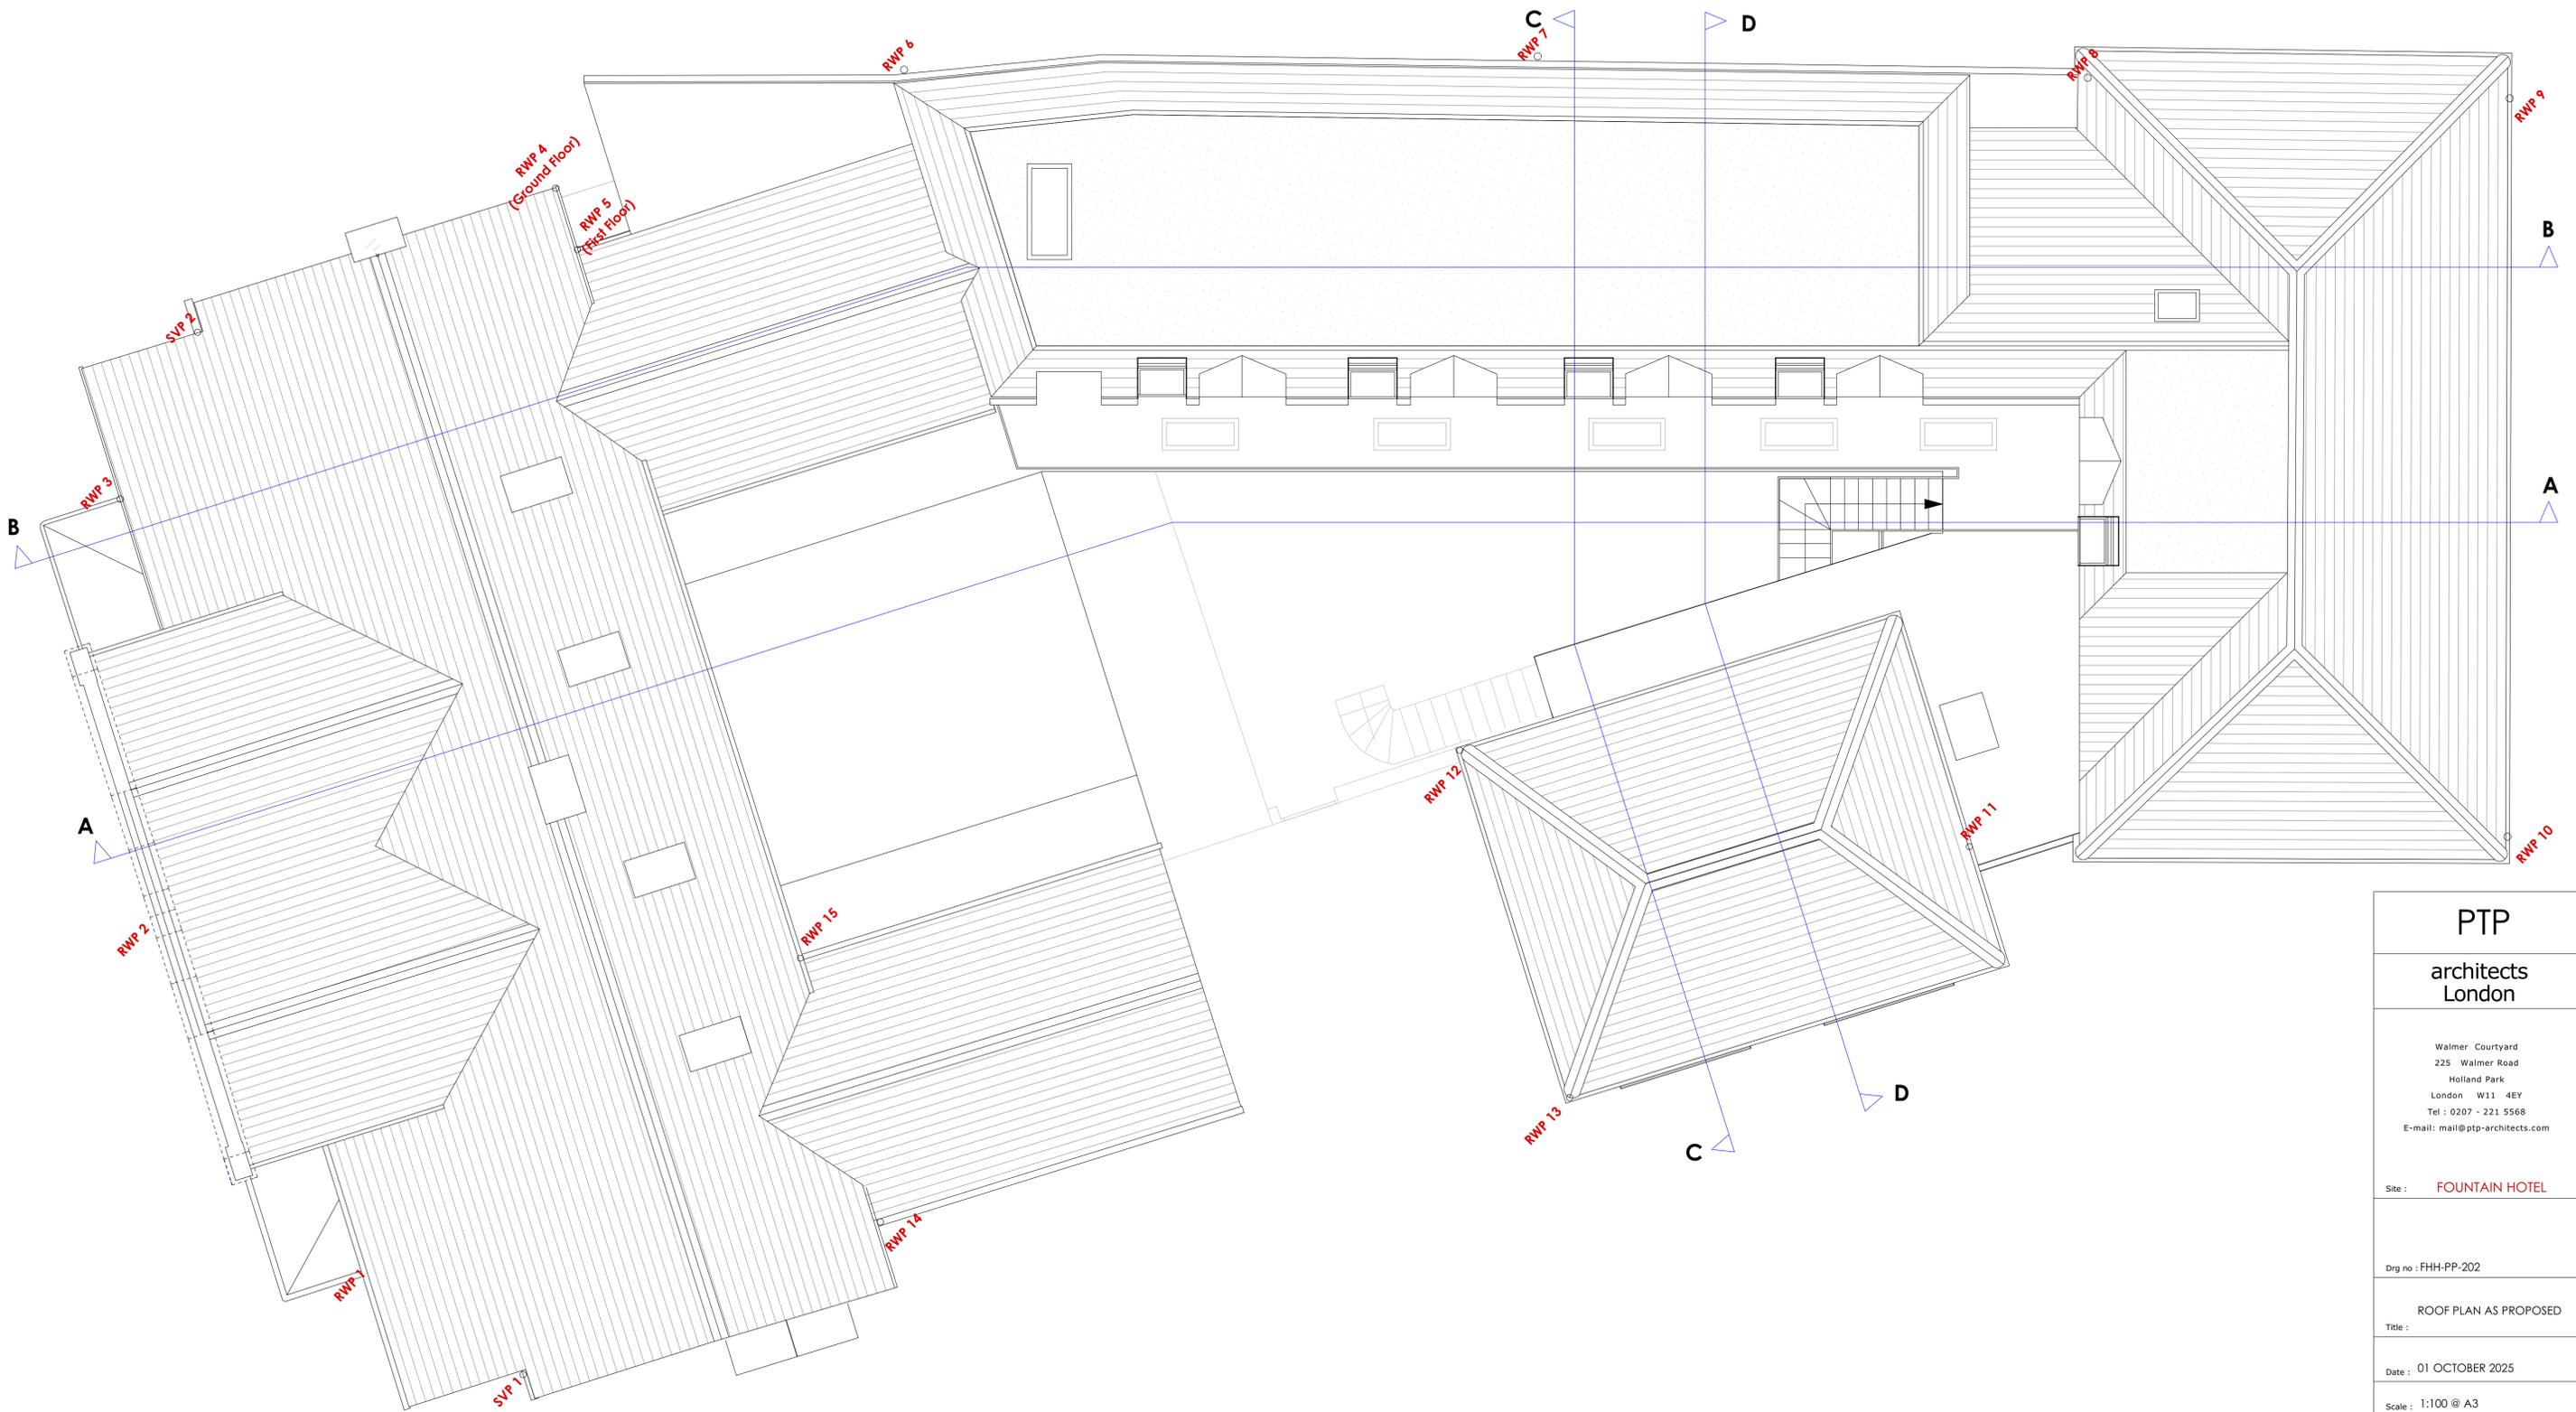


PROPOSED ROOF PLAN




SCALE BAR (METERS)


PTP	
architects London	
Walmer Courtyard 225 Walmer Road Holland Park London W11 4EY Tel : 0207 - 221 5568 E-mail: mail@ptp-architects.com	
Site : FOUNTAIN HOTEL	
Drg no : FHH-PP-202	
ROOF PLAN AS PROPOSED	
Title :	
Date : 01 OCTOBER 2025	
Scale : 1:100 @ A3	
Do not scale this from drawing : All dimensions to be checked on site	
Rev.	Date
A	08.10.25
Last Revision - note :	
A - extra 5th room	
PLANNING	
<small>Copyright in this drawing remains with architects PTP Architects London Ltd and no express or implied licence is granted by way of this drawing or otherwise to reproduce the drawing or the design contained in it.</small>	

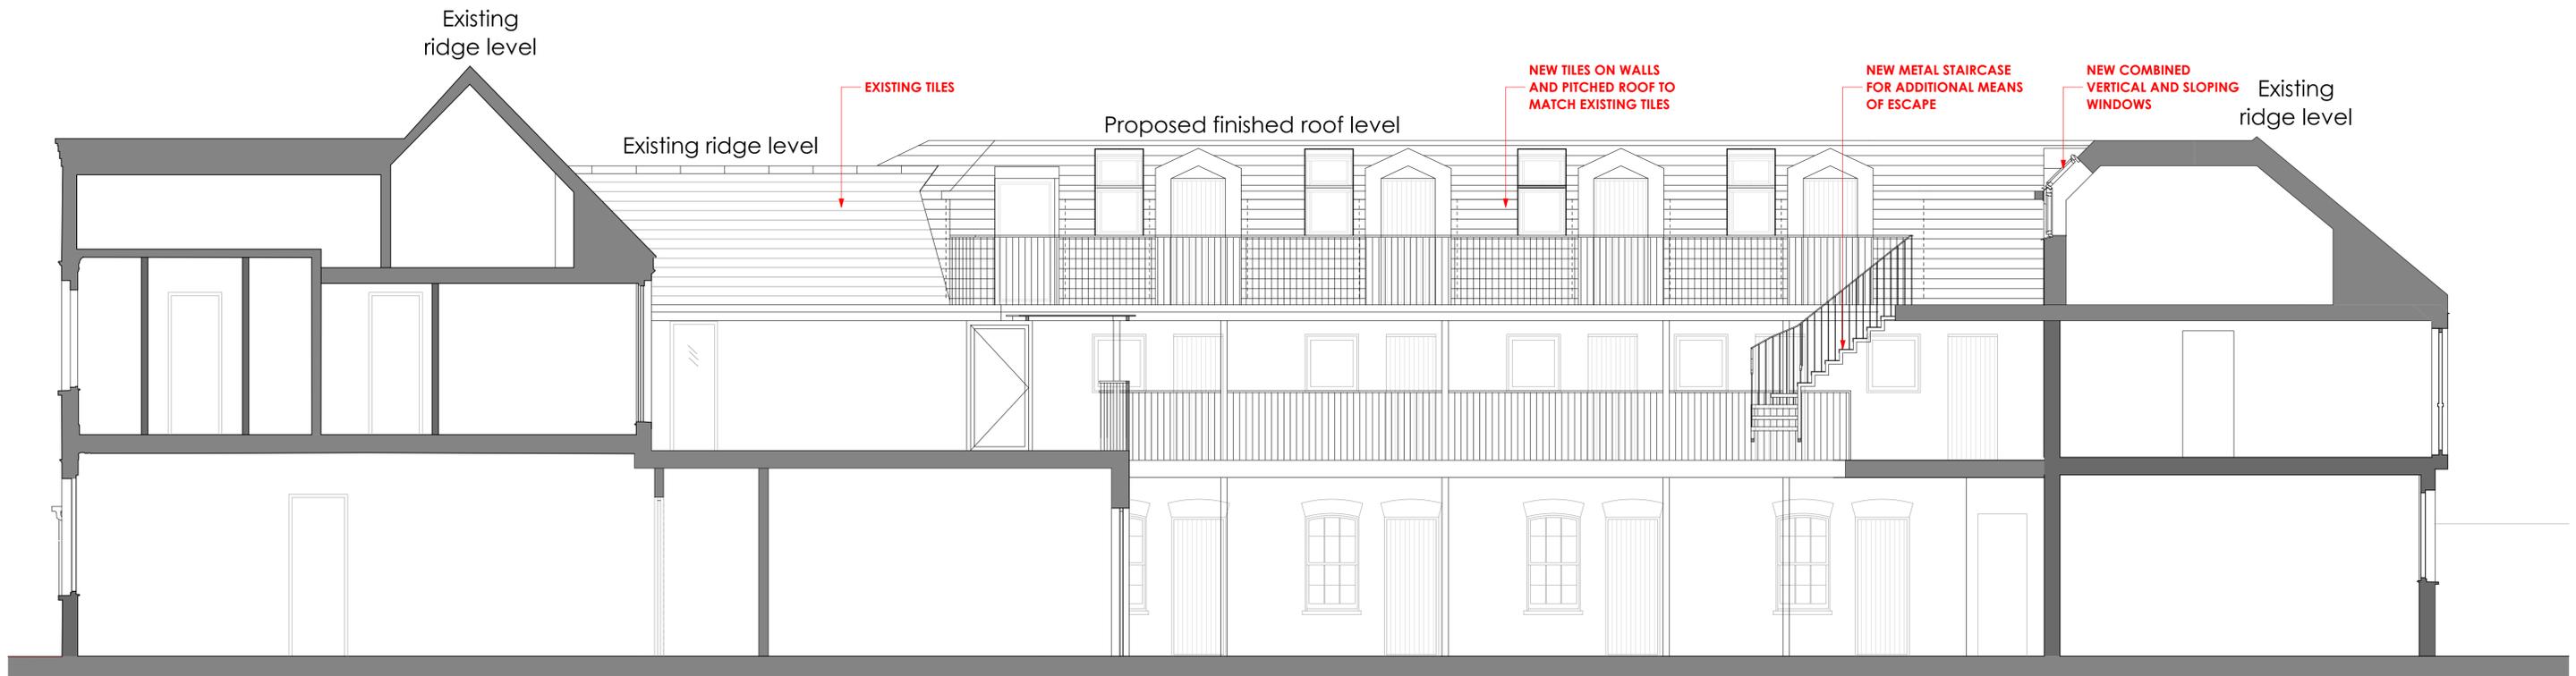

PROPOSED SECTION A

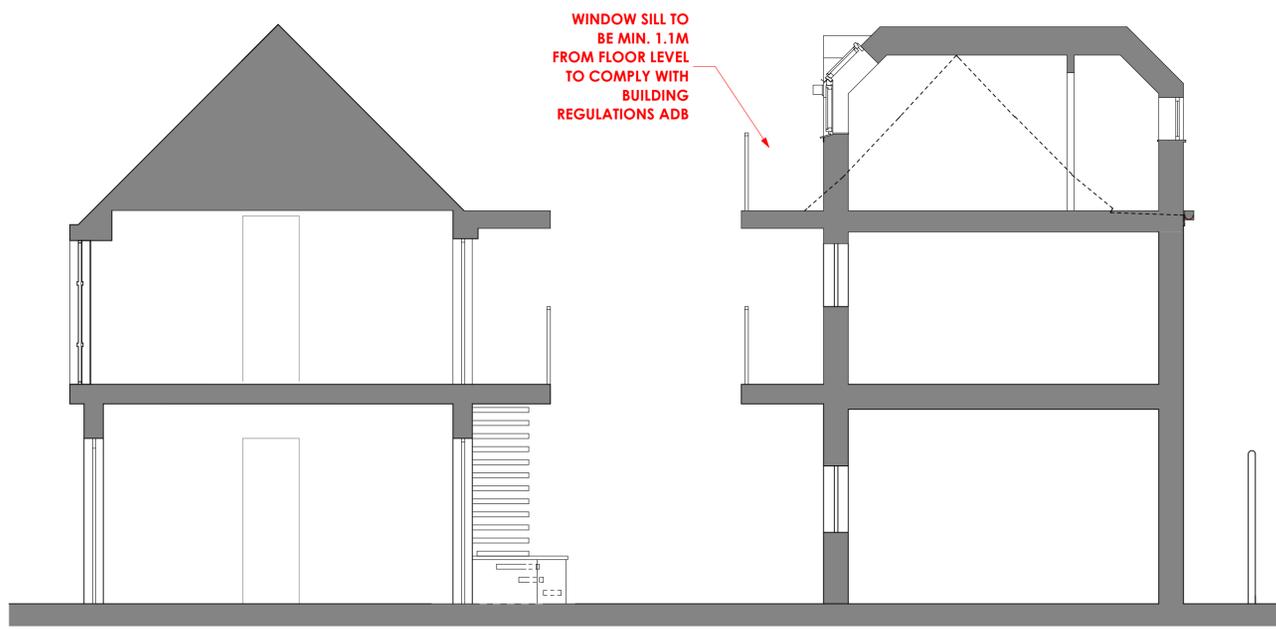

PROPOSED SECTION C

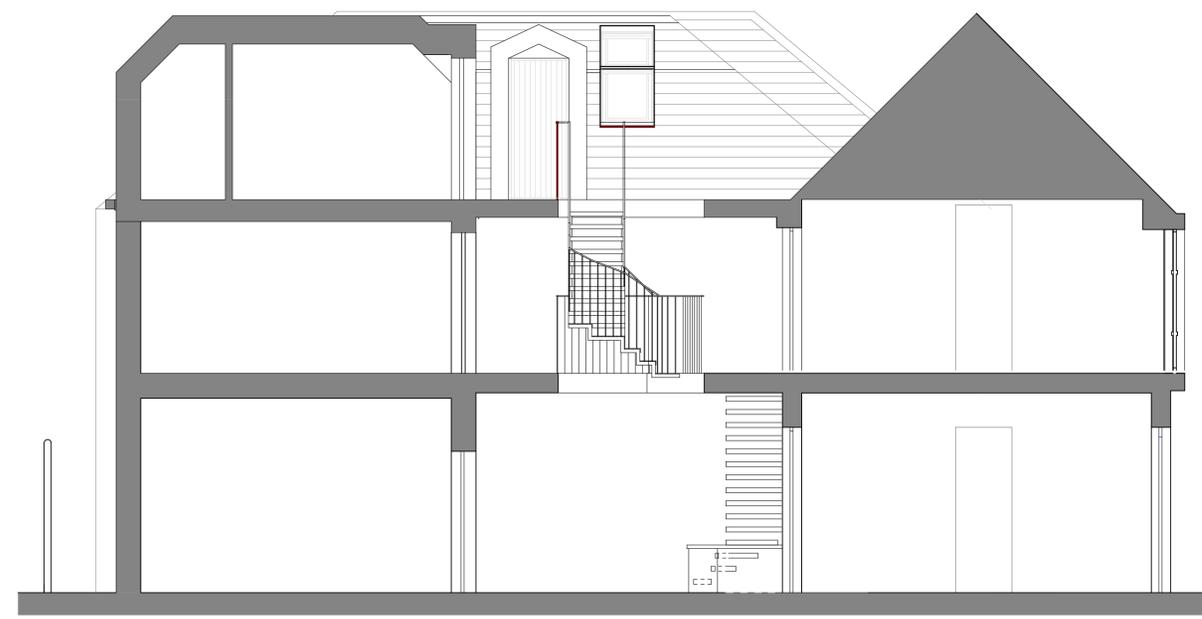


PROPOSED SECTION D




SCALE BAR (METERS)

PTP	
architects London	
Walmer Courtyard 225 Walmer Road Holland Park London W11 4EY Tel : 0207 - 221 5568 E-mail: mail@ptp-architects.com	
Site : FOUNTAIN HOTEL	
Drg no : FHH-PP-203	
SECTION AA - CC - DD Title : A5 PROPOSED	
Date : 01 OCTOBER 2025	
Scale : 1:100 @ A3	
Do not scale this from drawing : All dimensions to be checked on site	
Rev.	Date
A	08.10.25
B	22.10.25
Last Revision - note :	
A - extra 5th room	
PLANNING	
<small>Copyright in this drawing remains with architects PTP Architects London Ltd and no express or implied licence is granted by way of this drawing or otherwise to reproduce the drawing or the design contained in it.</small>	

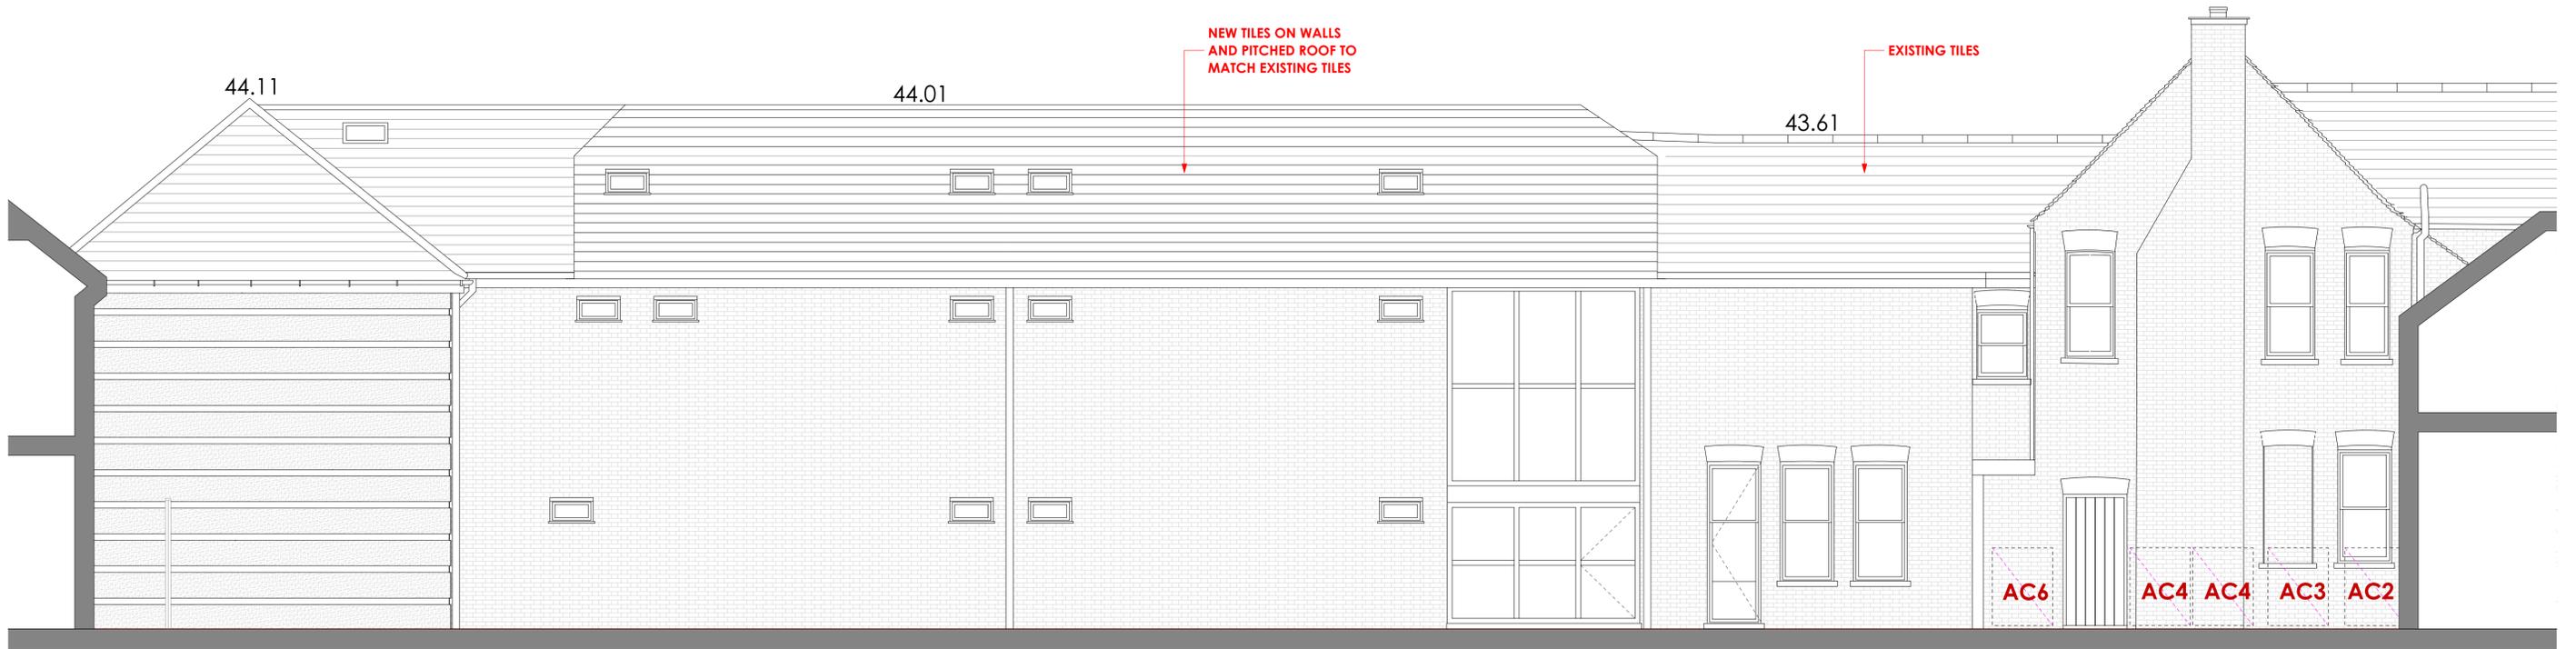

PROPOSED NORTH ELEVATION

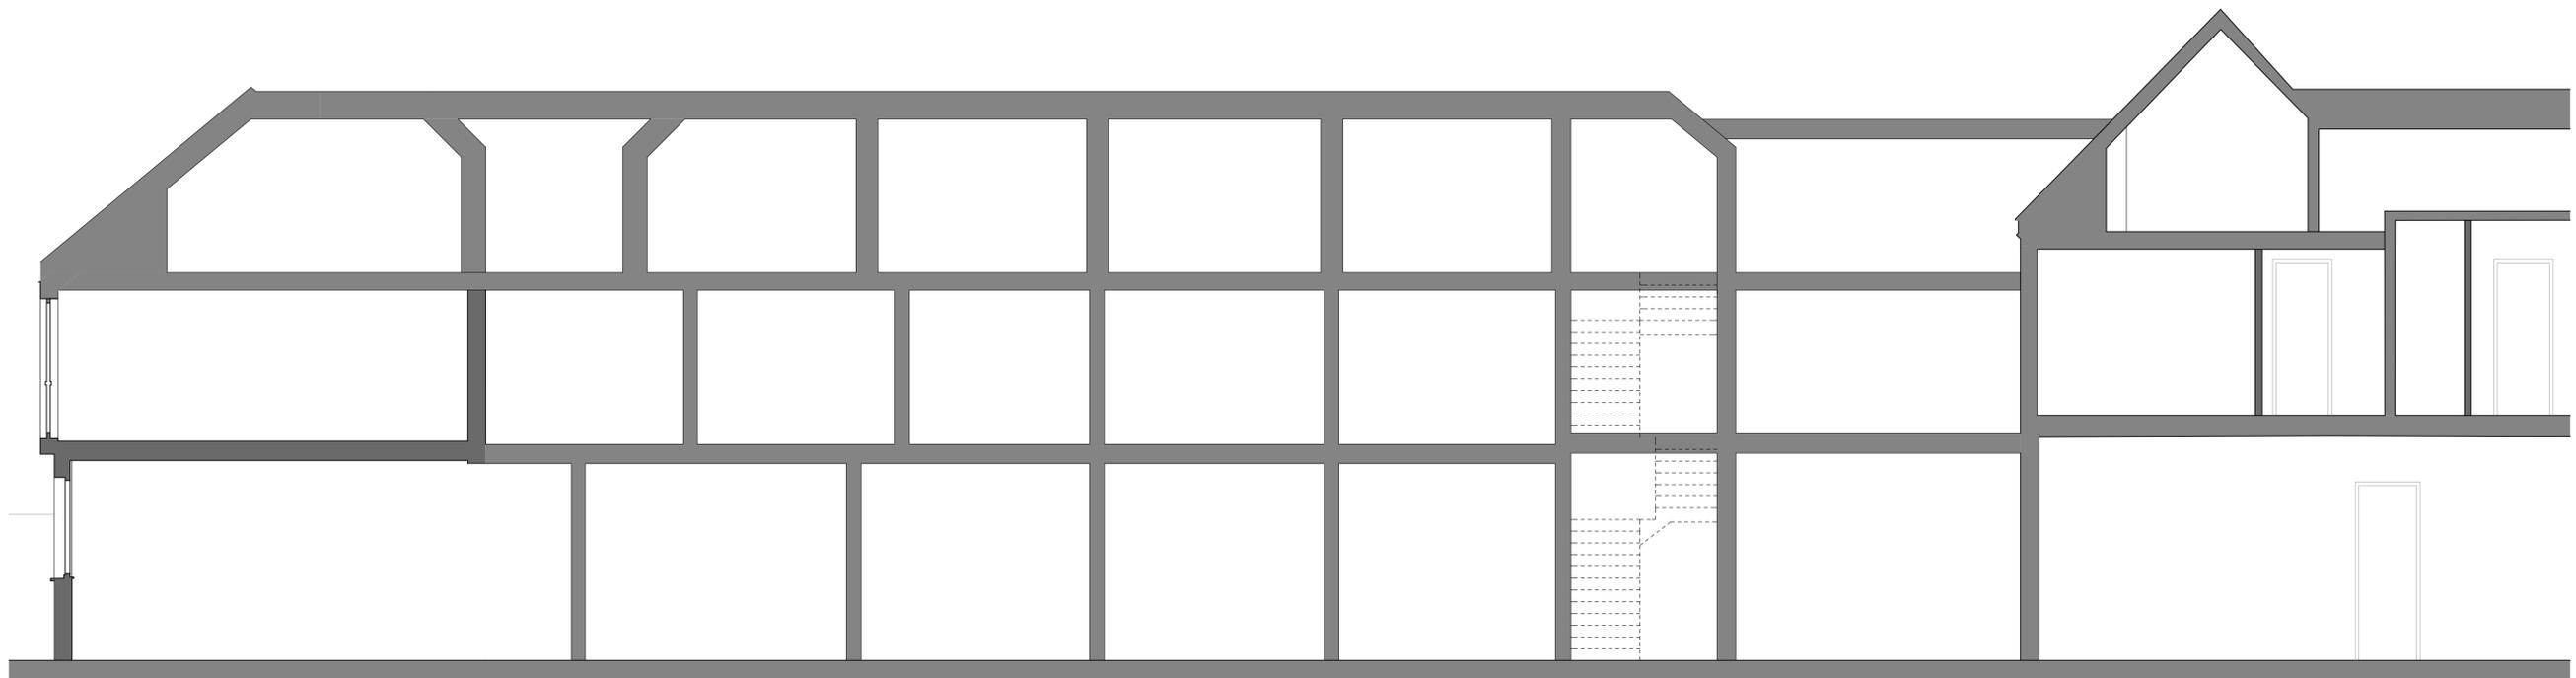


PROPOSED SECTION B




SCALE BAR (METERS)


PTP	
architects London	
Walmer Courtyard 225 Walmer Road Holland Park London W11 4EY Tel : 0207 - 221 5568 E-mail: mail@ptp-architects.com	
Site :	FOUNTAIN HOTEL
Drw no :	FHH-PP-204
NORTH ELEVATION AND SECTION B AS PROPOSED	
Title :	
Date :	01 OCTOBER 2025
Scale :	1:100 @ A3
Do not scale this from drawing : All dimensions to be checked on site	
Rev.	Date
A	22.10.25
Last Revision - note :	
PLANNING	
<small>Copyright in this drawing remains with architects PTP Architects London Ltd and no express or implied licence is granted by way of this drawing or otherwise to reproduce the drawing or the design contained in it</small>	

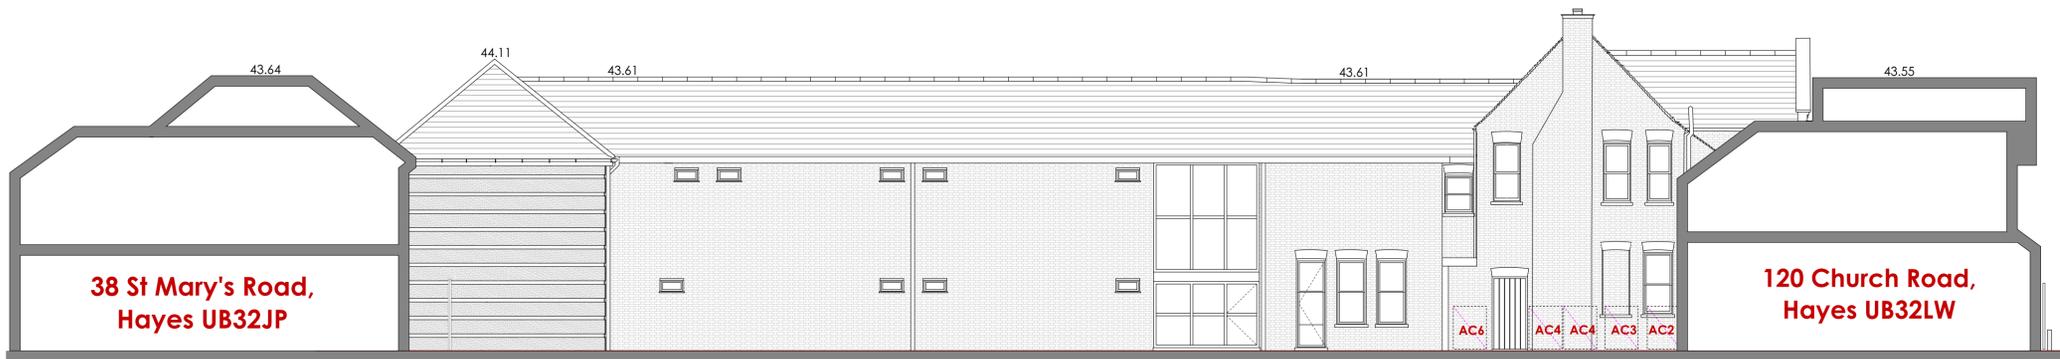

EXISTING SITE NORTH ELEVATION (SECTION XX)

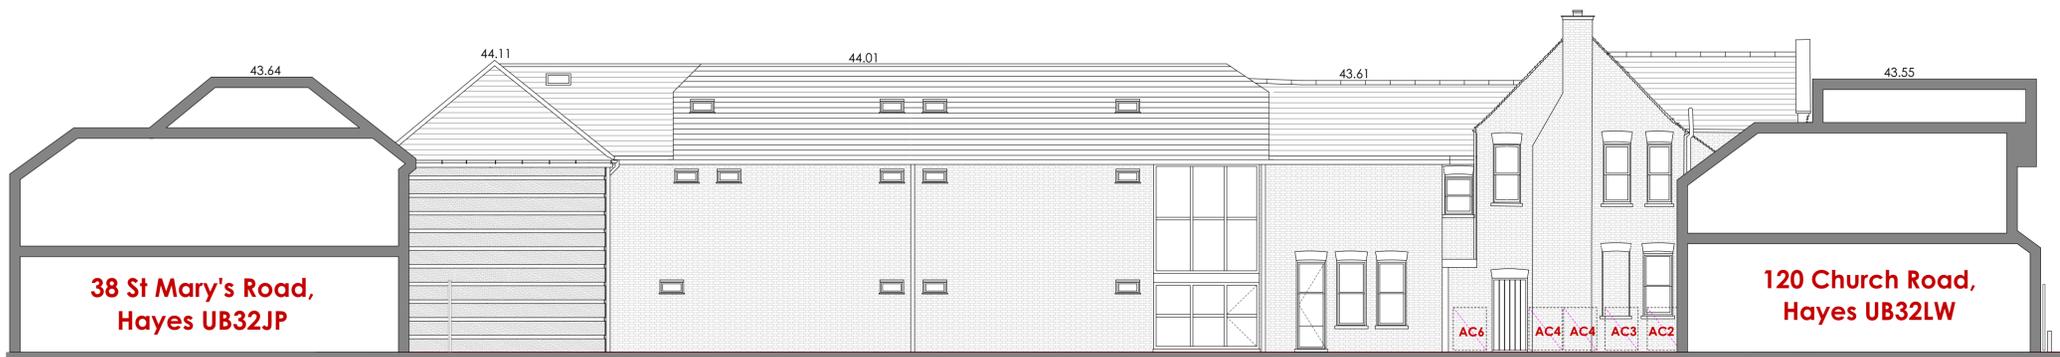


PROPOSED SITE NORTH ELEVATION (SECTION XX)

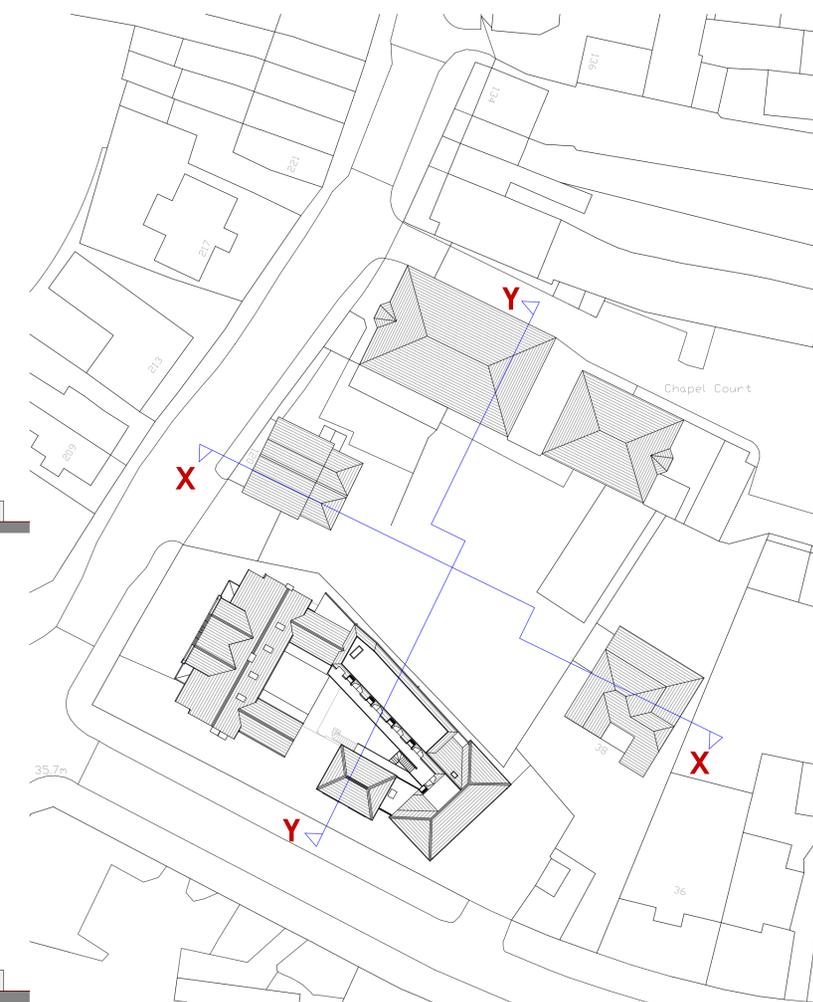

PROPOSED SITE PLAN 1:400



EXISTING SITE SECTION YY

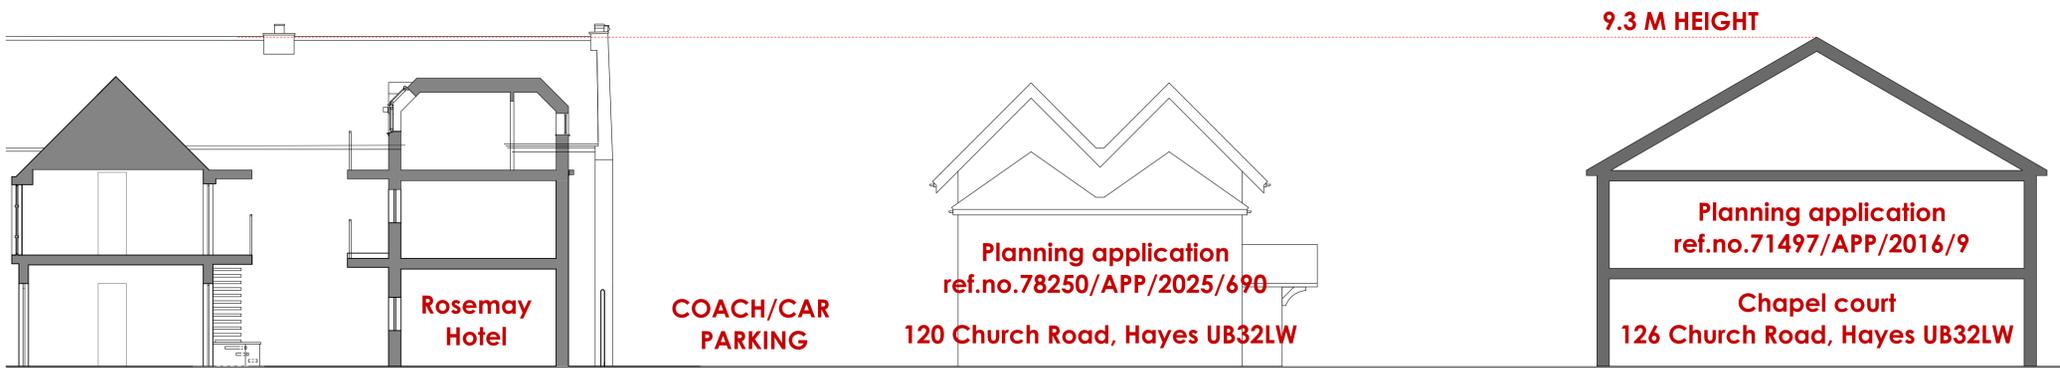

PROPOSED SITE SECTION YY

PTP	
architects London	
Walmer Courtyard 225 Walmer Road Holland Park London W11 4EY Tel : 0207 - 221 5568 E-mail: mail@ptp-architects.com	
Site : FOUNTAIN HOTEL	
Drg no : FHH-PP-205	
SITE SECTIONS COMPARISON AND PROPOSED SITE PLAN	
Title :	
Date : 22 OCTOBER 2025	
Scale : 1:100 @ A3	
Do not scale this from drawing : All dimensions to be checked on site	
Rev.	Date
Last Revision - note :	
PLANNING	
Copyright in this drawing remains with architects PTP Architects London Ltd and no express or implied licence is granted by way of this drawing or otherwise to reproduce the drawing or the design contained in it.	



SCALE BAR (METERS)



VIEW 1 AS EXISTING - PHOTO



VIEW 1 AS PROPOSED - 3D sketch



VIEW 2 AS EXISTING - PHOTO



VIEW 2 AS PROPOSED - 3D sketch

PTP	
architects London	
Walmer Courtyard 225 Walmer Road Holland Park London W11 4EY Tel : 0207 - 221 5568 E-mail: mail@ptp-architects.com	
Site :	FOUNTAIN HOTEL
Drg no : FHH-PP-206	
VIEWS AS EXISTING/PROPOSED	
Date :	22 OCTOBER 2025
Scale :	1:100 @ A3
Do not scale this from drawing : All dimensions to be checked on site	
Rev.	Date
Last Revision - note :	
PLANNING	
Copyright in this drawing remains with architects PTP Architects London Ltd and no express or implied licence is granted by way of this drawing or otherwise to reproduce the drawing or the design contained in it	