




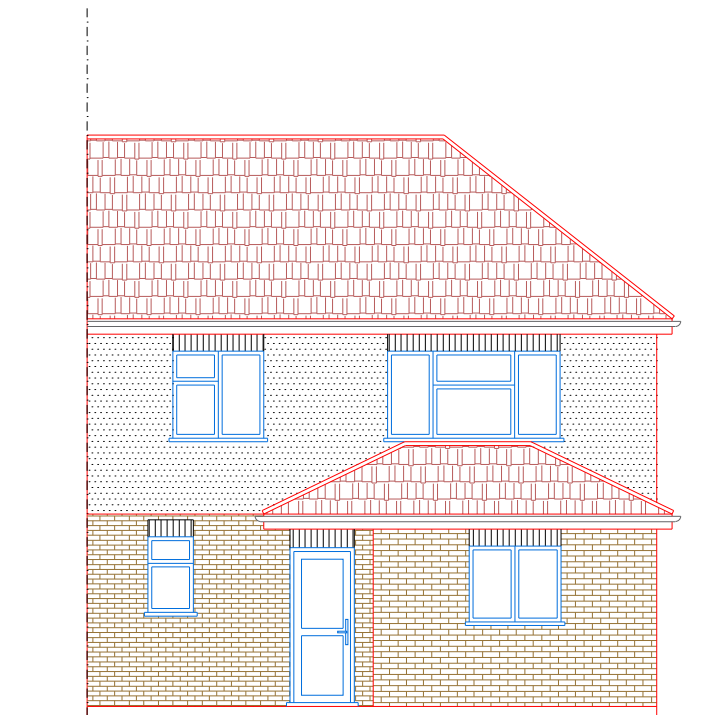


EXISTING
FRONT ELEVATION

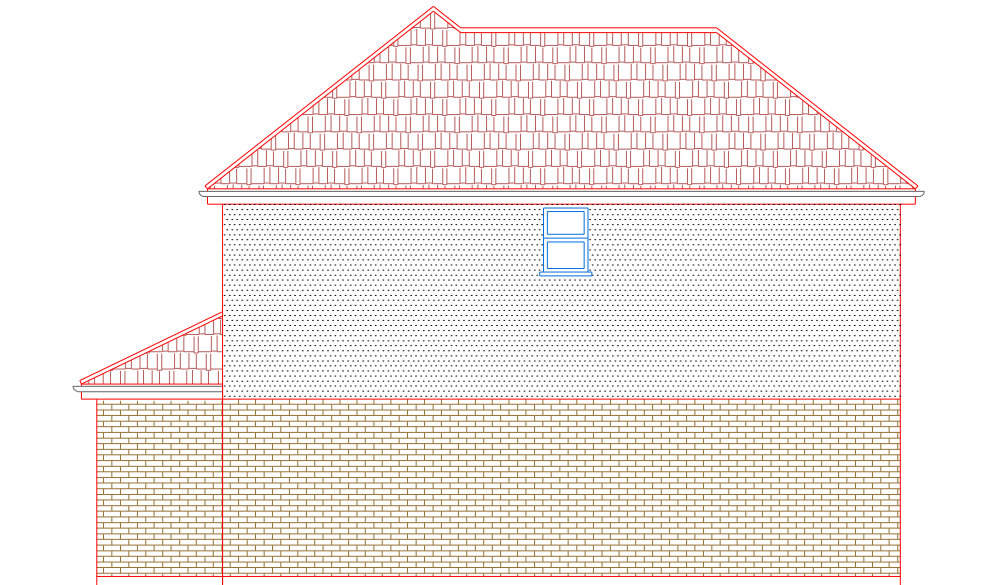


EXISTING
SIDE ELEVATION-1

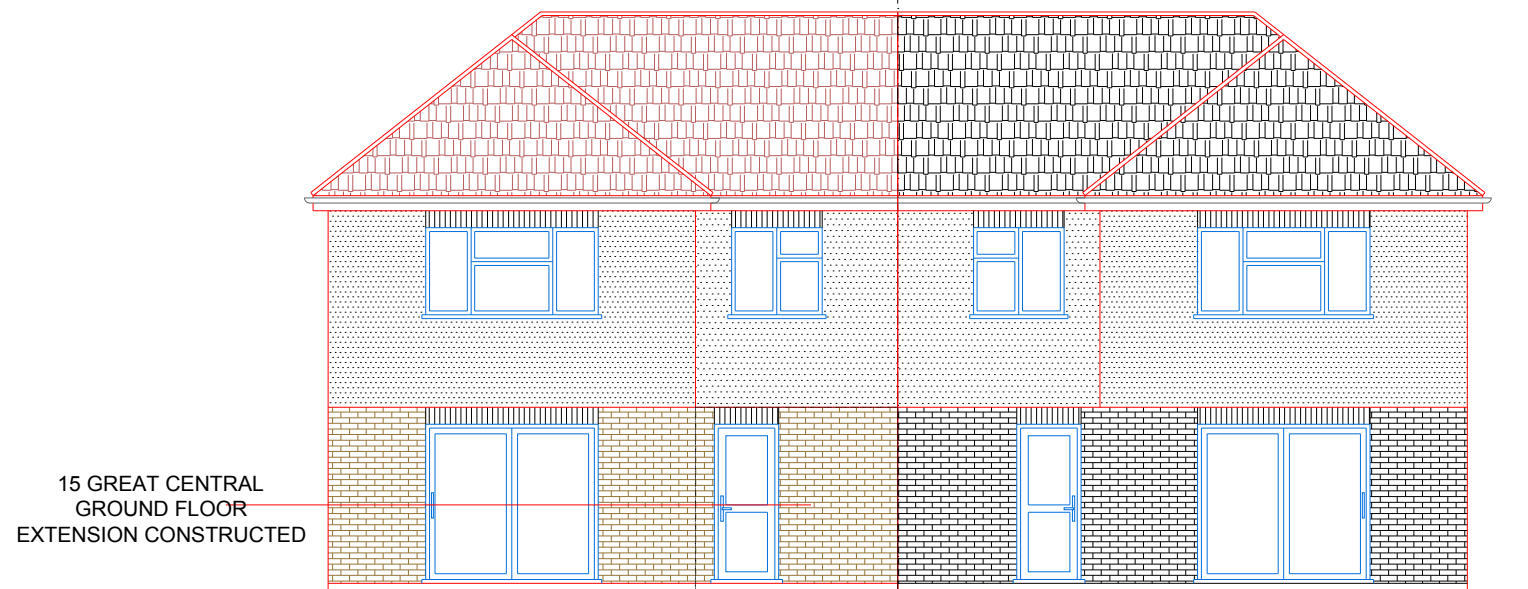

EXISTING
REAR ELEVATION

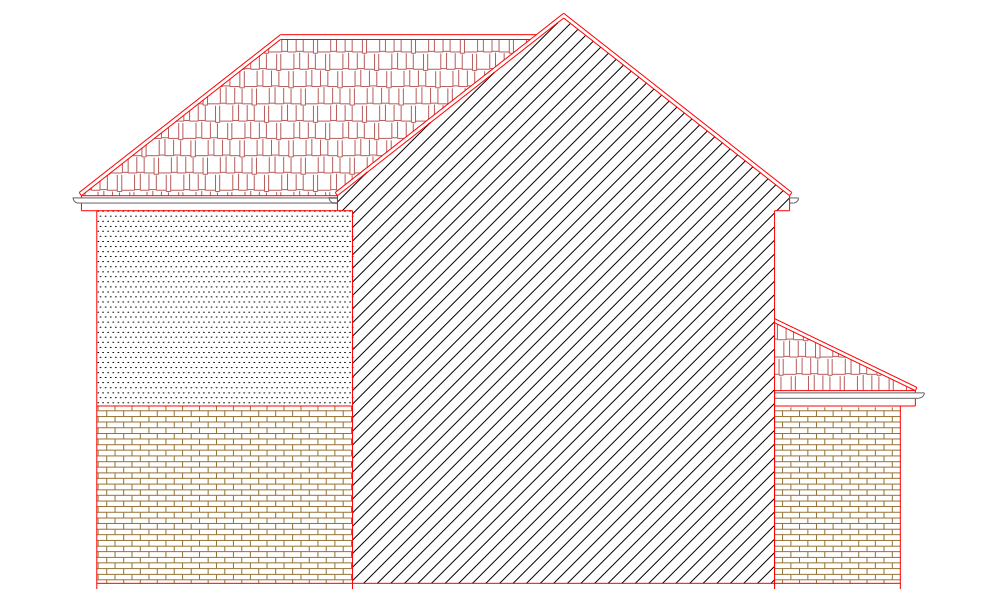

EXISTING
SIDE ELEVATION-2

 

Scale bar 1:100 @ A3

HB PLANNING SERVICES
EMAIL INFO@HBPLANNINGSERVICES.CO.UK
CONTACT 02038539648

Scale 1:100 @ A3

Project

15 Great Central, Ave, HA4 6TT

Drawing:
Existing Elevations

Number:
2023/02/03

Date:
February 2023

