



# Proposed Ground Floor Plan 1:50

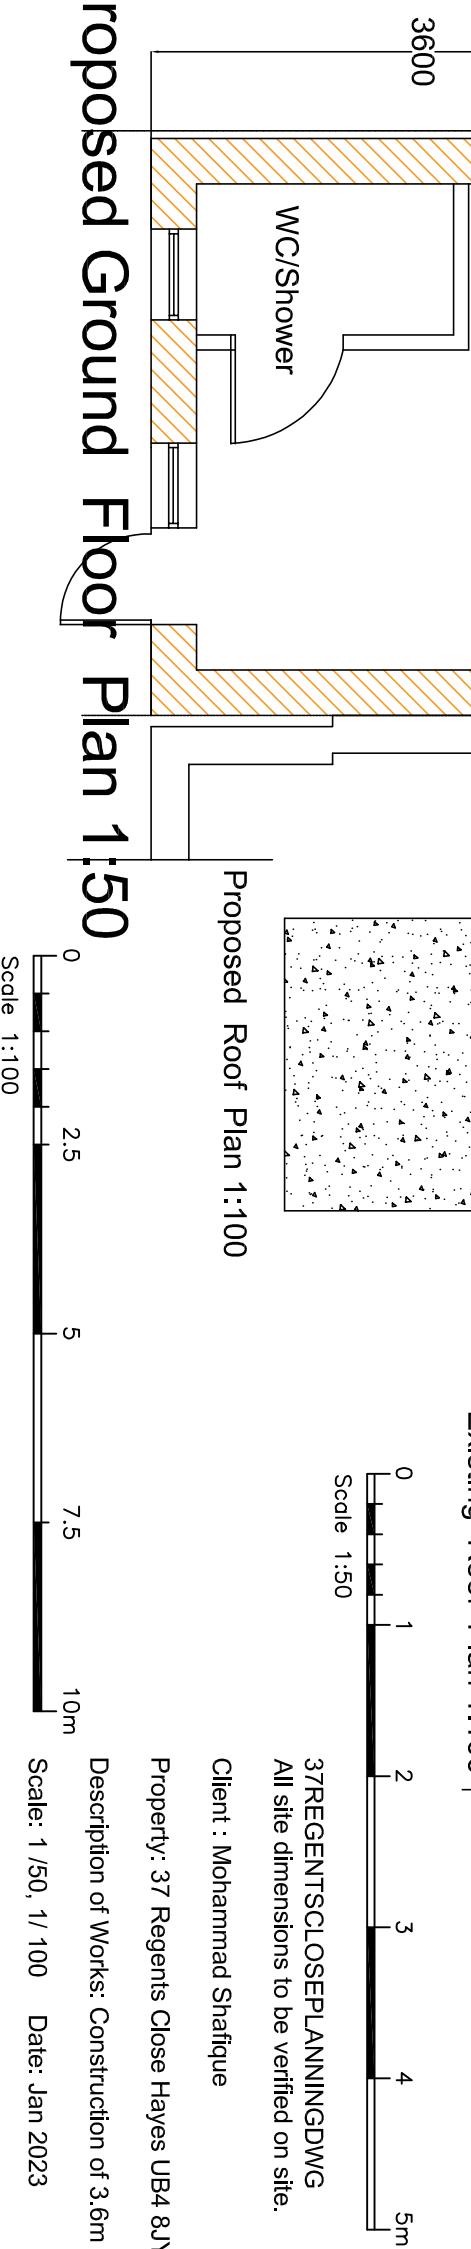

Existing Roof Plan 1:100

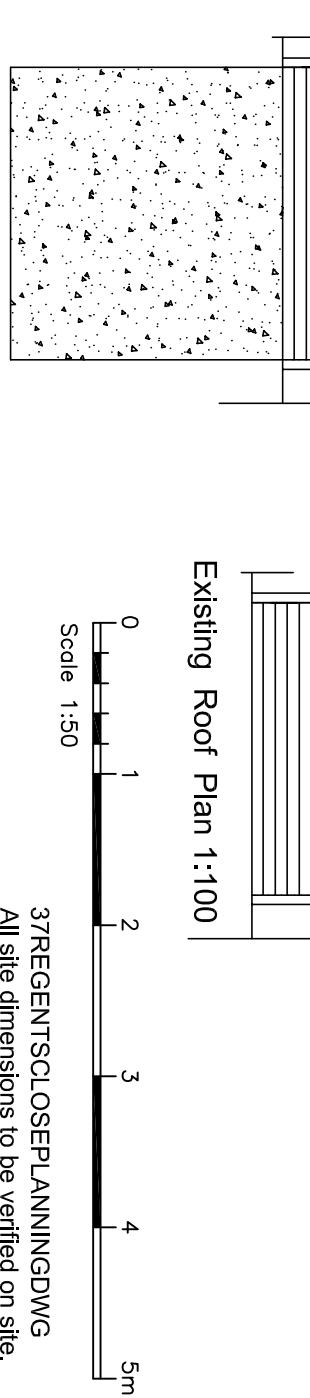

37REGENTS CLOSE PLANNING DWG  
All site dimensions to be verified on site.

Client : Mohammad Shafique

Property: 37 Regents Close Hayes UB4 8JY

Description of Works: Construction of 3.6m Single Storey Rear Extension  
Scale: 1/50, 1/ 100 Date: Jan 2023 Drawn :AP

