


existing
garage

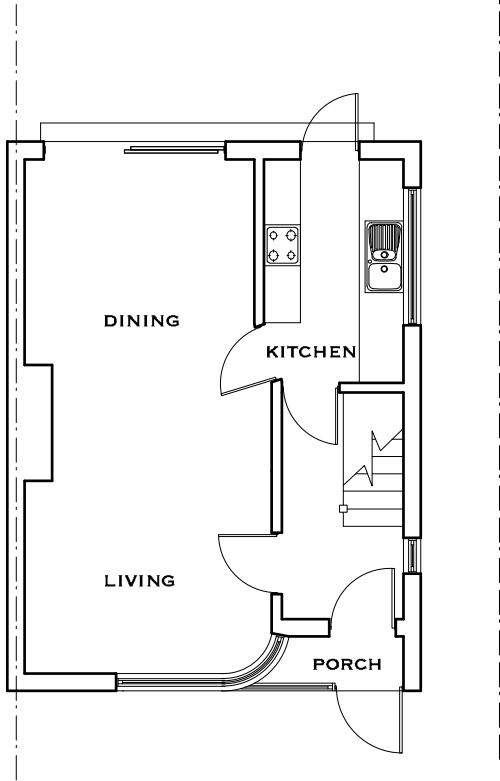


02
A3 **EXISTING GROUND FLOOR**
SCALE: 1:100




extension to
No: 32


No: 32

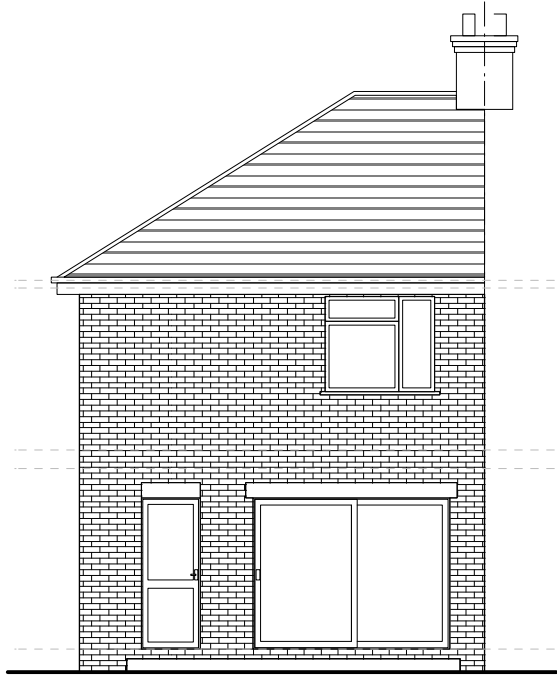

02
A3 **EXISTING REAR ELEVATION**
SCALE: 1:100

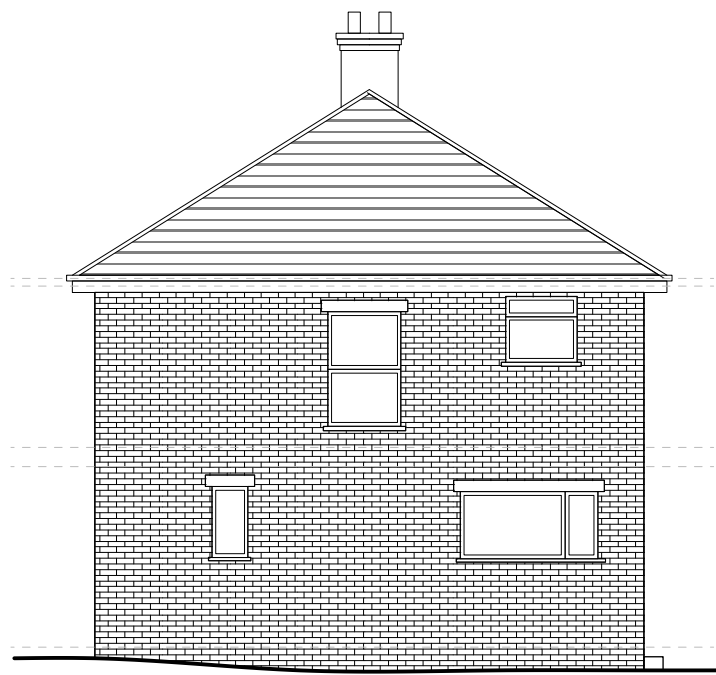


02
A3 **EXISTING RIGHT SIDE ELEVATION**
SCALE: 1:100

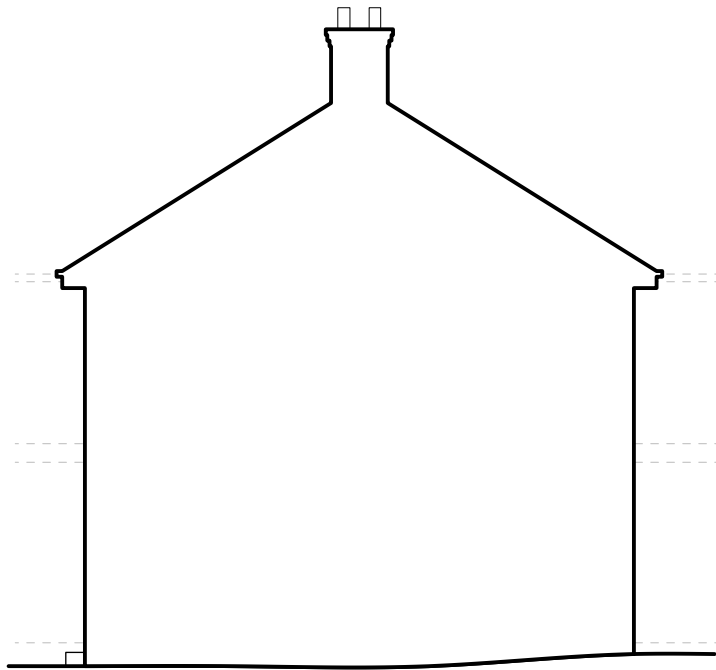

02
A3 **EXISTING LEFT SIDE ELEVATION**
SCALE: 1:100

NOTE: NO CHANGES TO FIRST FLOOR OR FRONT ELEVATION

 

ASEA Ltd

Architectural Services &
Energy Assessment
24 Launceston Road
Perivale
Middlesex. UB6 7EU

t: 0208 723 1384
m: 07712043116
e: ilan@asealtd.com

Location:
34 Balmoral Drive
Hayes
UB4 0BX

Title: Existing Plan & Elevations

Scale: 1:100 Date: Dec.2022

Drawing No: ASEA/2022/716/PP/02 Rev: