




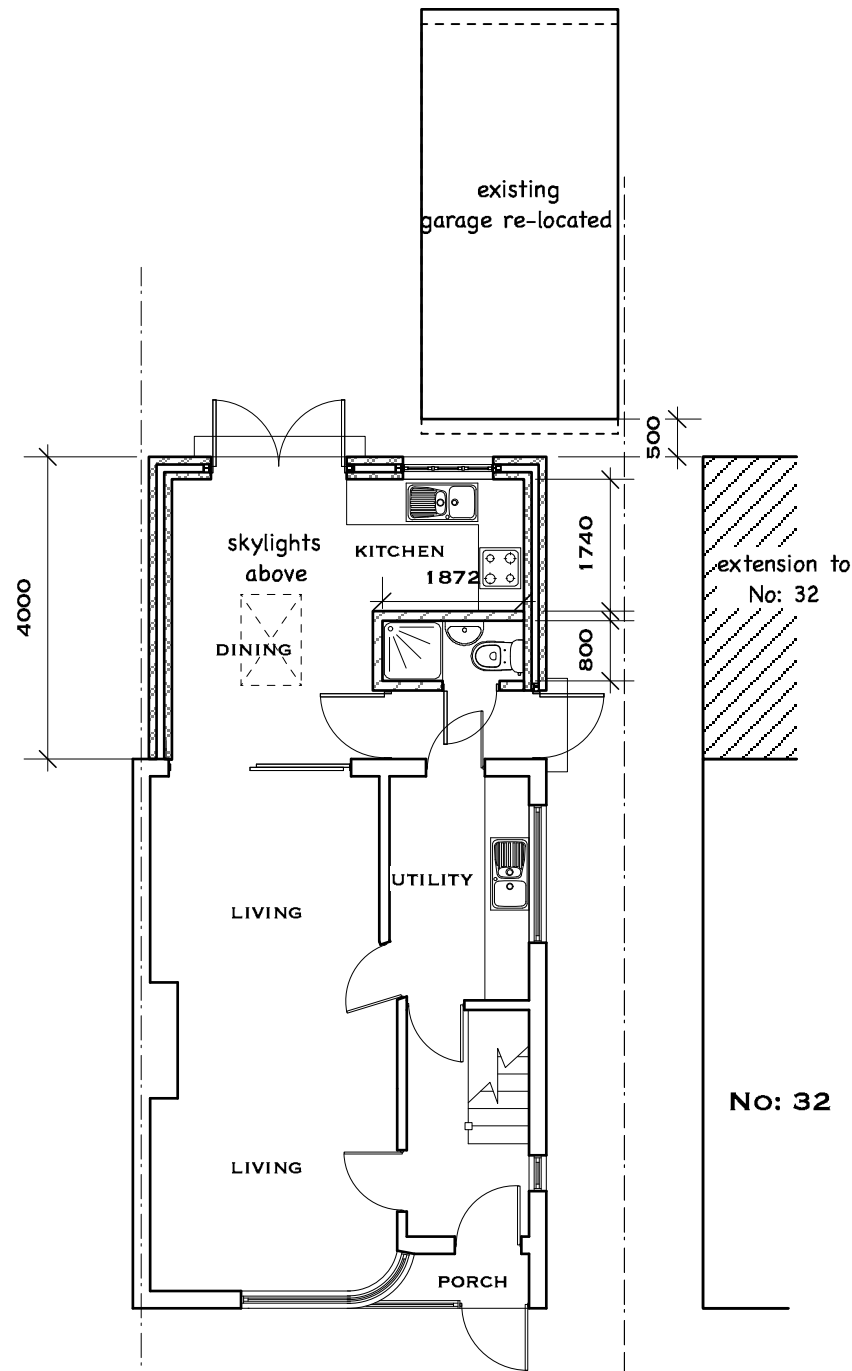


**03**  
**A3** PROPOSED GROUND FLOOR  
SCALE: 1:100

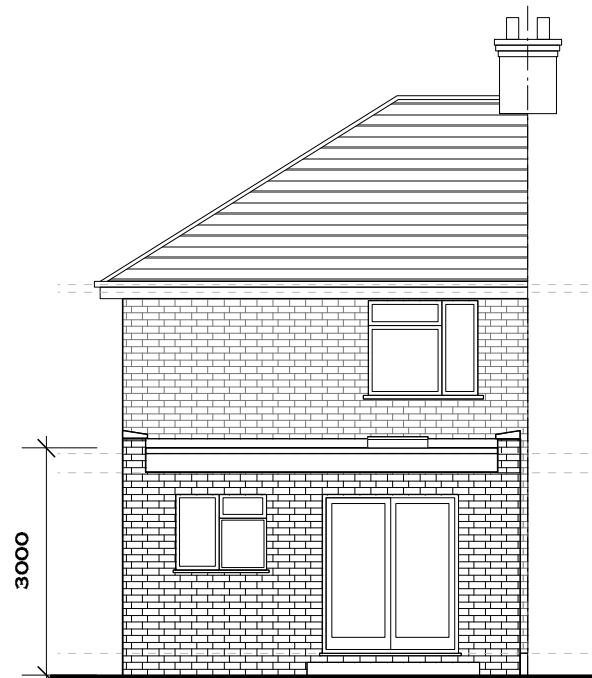

**03**  
**A3** PROPOSED REAR ELEVATION  
SCALE: 1:100

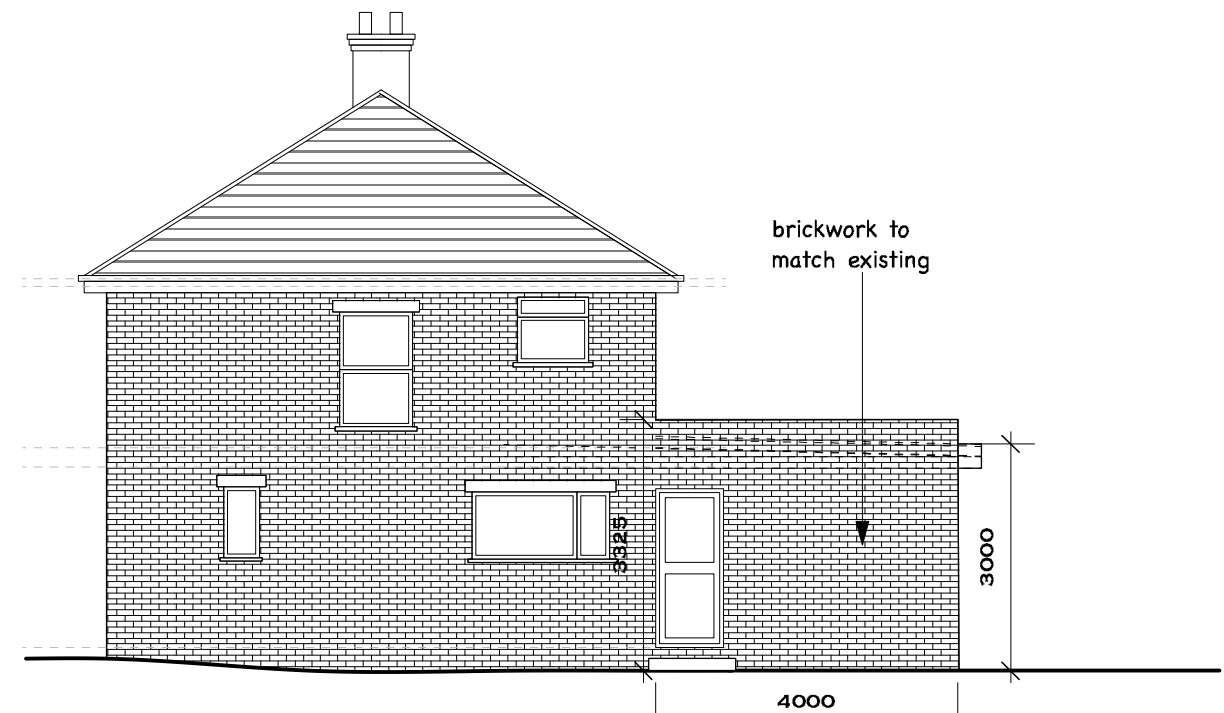


**03**  
**A3** PROPOSED RIGHT SIDE ELEVATION  
SCALE: 1:100

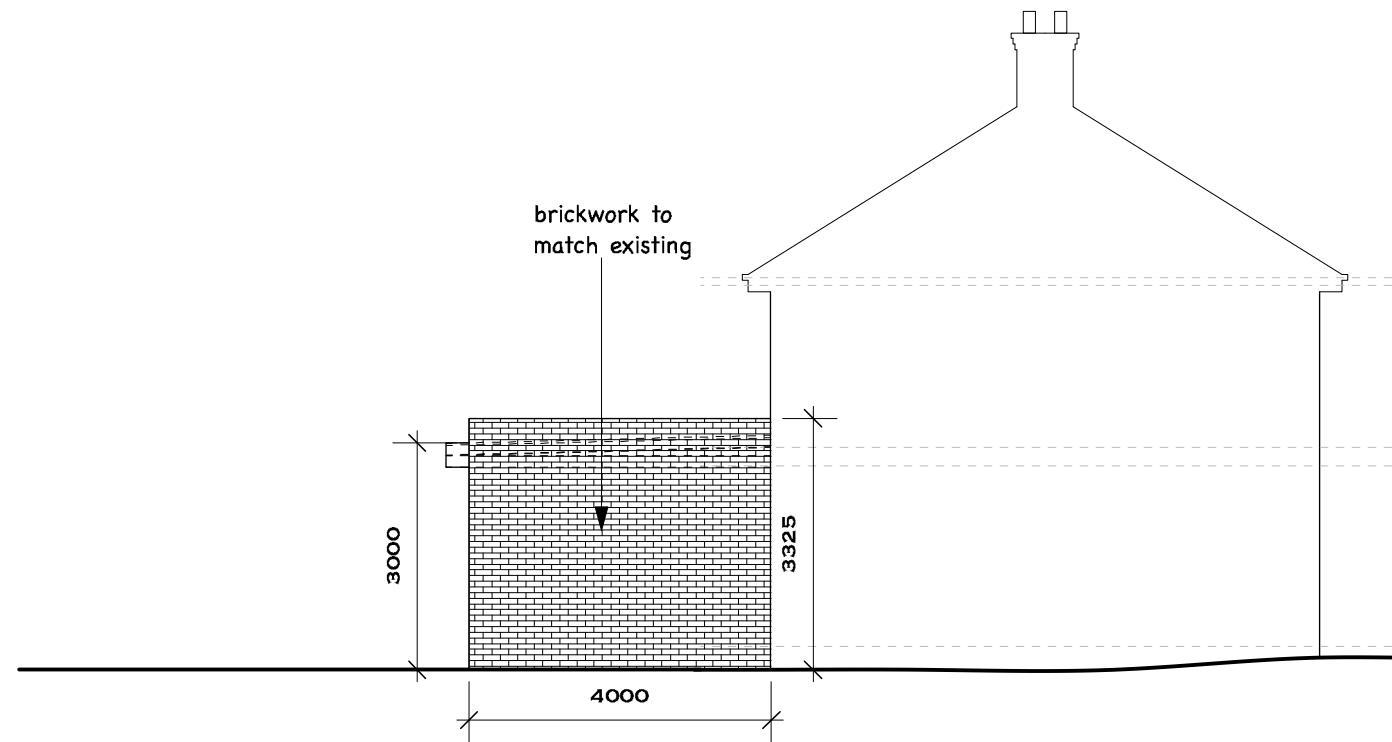

**03**  
**A3** PROPOSED LEFT SIDE ELEVATION  
SCALE: 1:100

NOTE: NO CHANGES TO FIRST FLOOR OR FRONT ELEVATION

 

**ASEA Ltd**

Architectural Services &  
Energy Assessment  
24 Launceston Road  
Perivale  
Middlesex. UB6 7EU

t: 0208 723 1384  
m: 07712043116  
e: ilan@asealtd.com

Location:  
34 Balmoral Drive  
Hayes  
UB4 0BX

Title: Proposed Plan & Elevations

Scale: 1:100 Date: Dec.2022

Drawing No: ASE/A/2022/716/PP/03 Rev: