




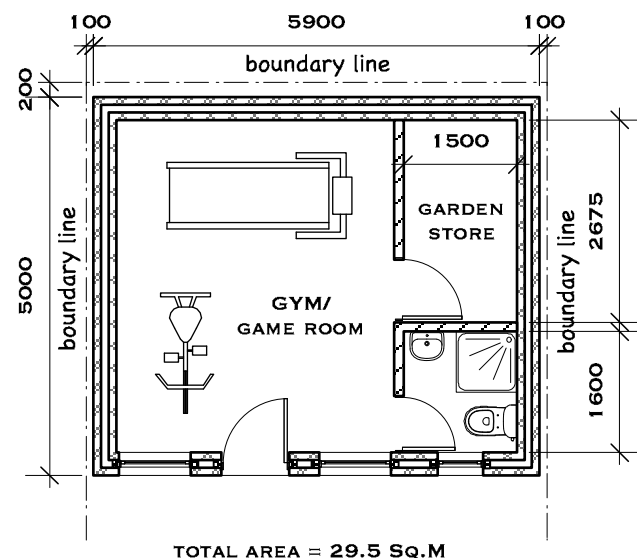


02
A3 **PROPOSED PLAN OF OUTBUILDING**
SCALE: 1:100

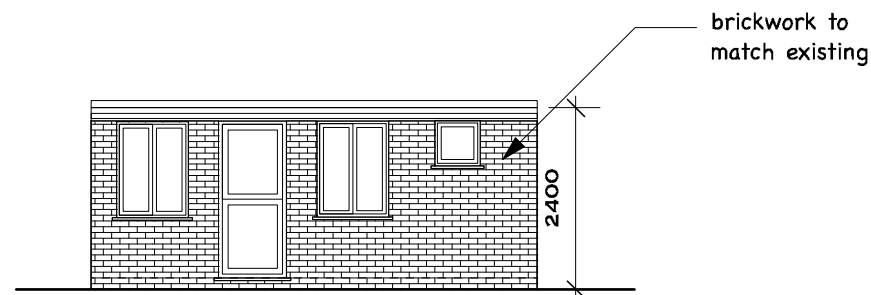


02
A3 **PROPOSED FRONT ELEVATION**
SCALE: 1:100

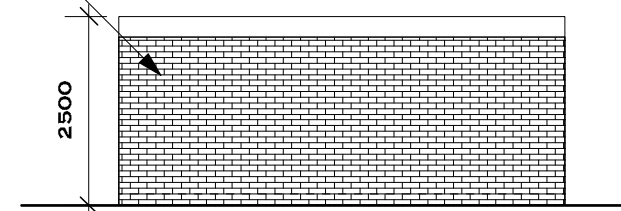


02
A3 **PROPOSED REAR ELEVATION**
SCALE: 1:100

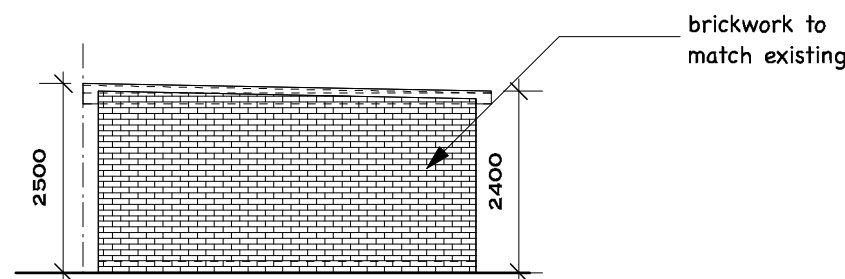

02
A3 **PROPOSED LEFT SIDE ELEVATION**
SCALE: 1:100

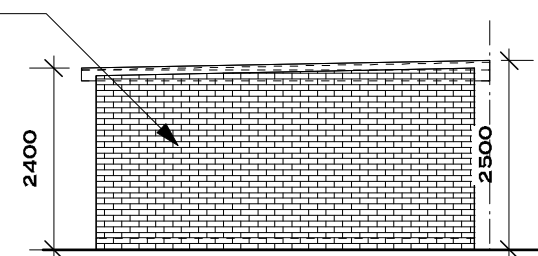

02
A3 **PROPOSED RIGHT SIDE ELEVATION**
SCALE: 1:100

 

ASEA Ltd

Architectural Services &
Energy Assessment
24 Launceston Road
Perivale
Middlesex. UB6 7EU

t: 0208 723 1384
m: 07712043116
e: ilan@asealtd.com

Location:
34 Balmoral Drive
Hayes
UB4 0BX

Title: Proposed Plan & Elevations

Scale: 1:100 Date: Dec.2022

Drawing No: ASE/A/2022/717/PP/02 Rev: