
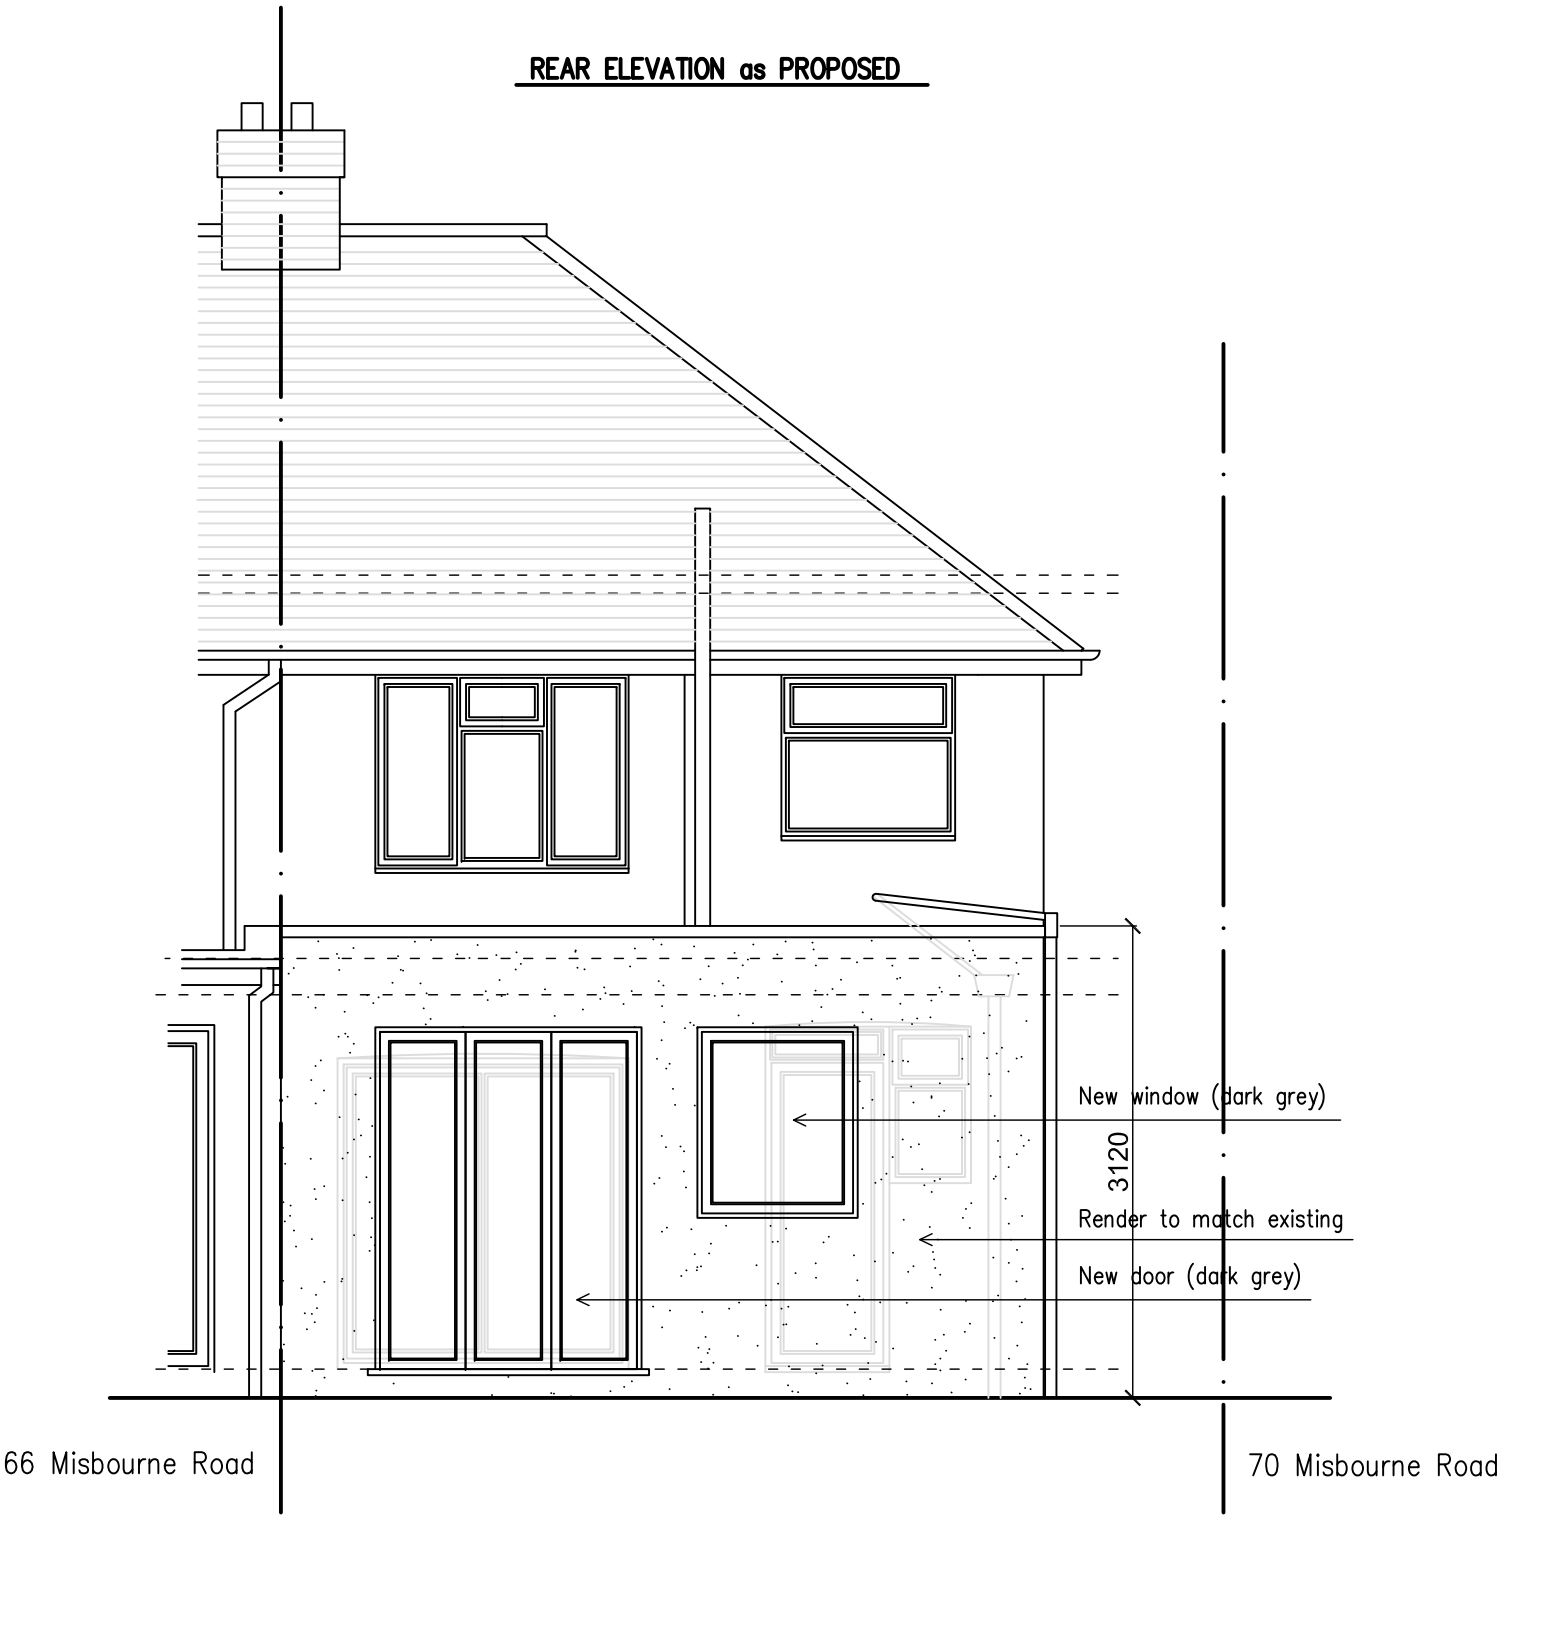


REAR ELEVATION as EXISTING

REAR ELEVATION as PROPOSED

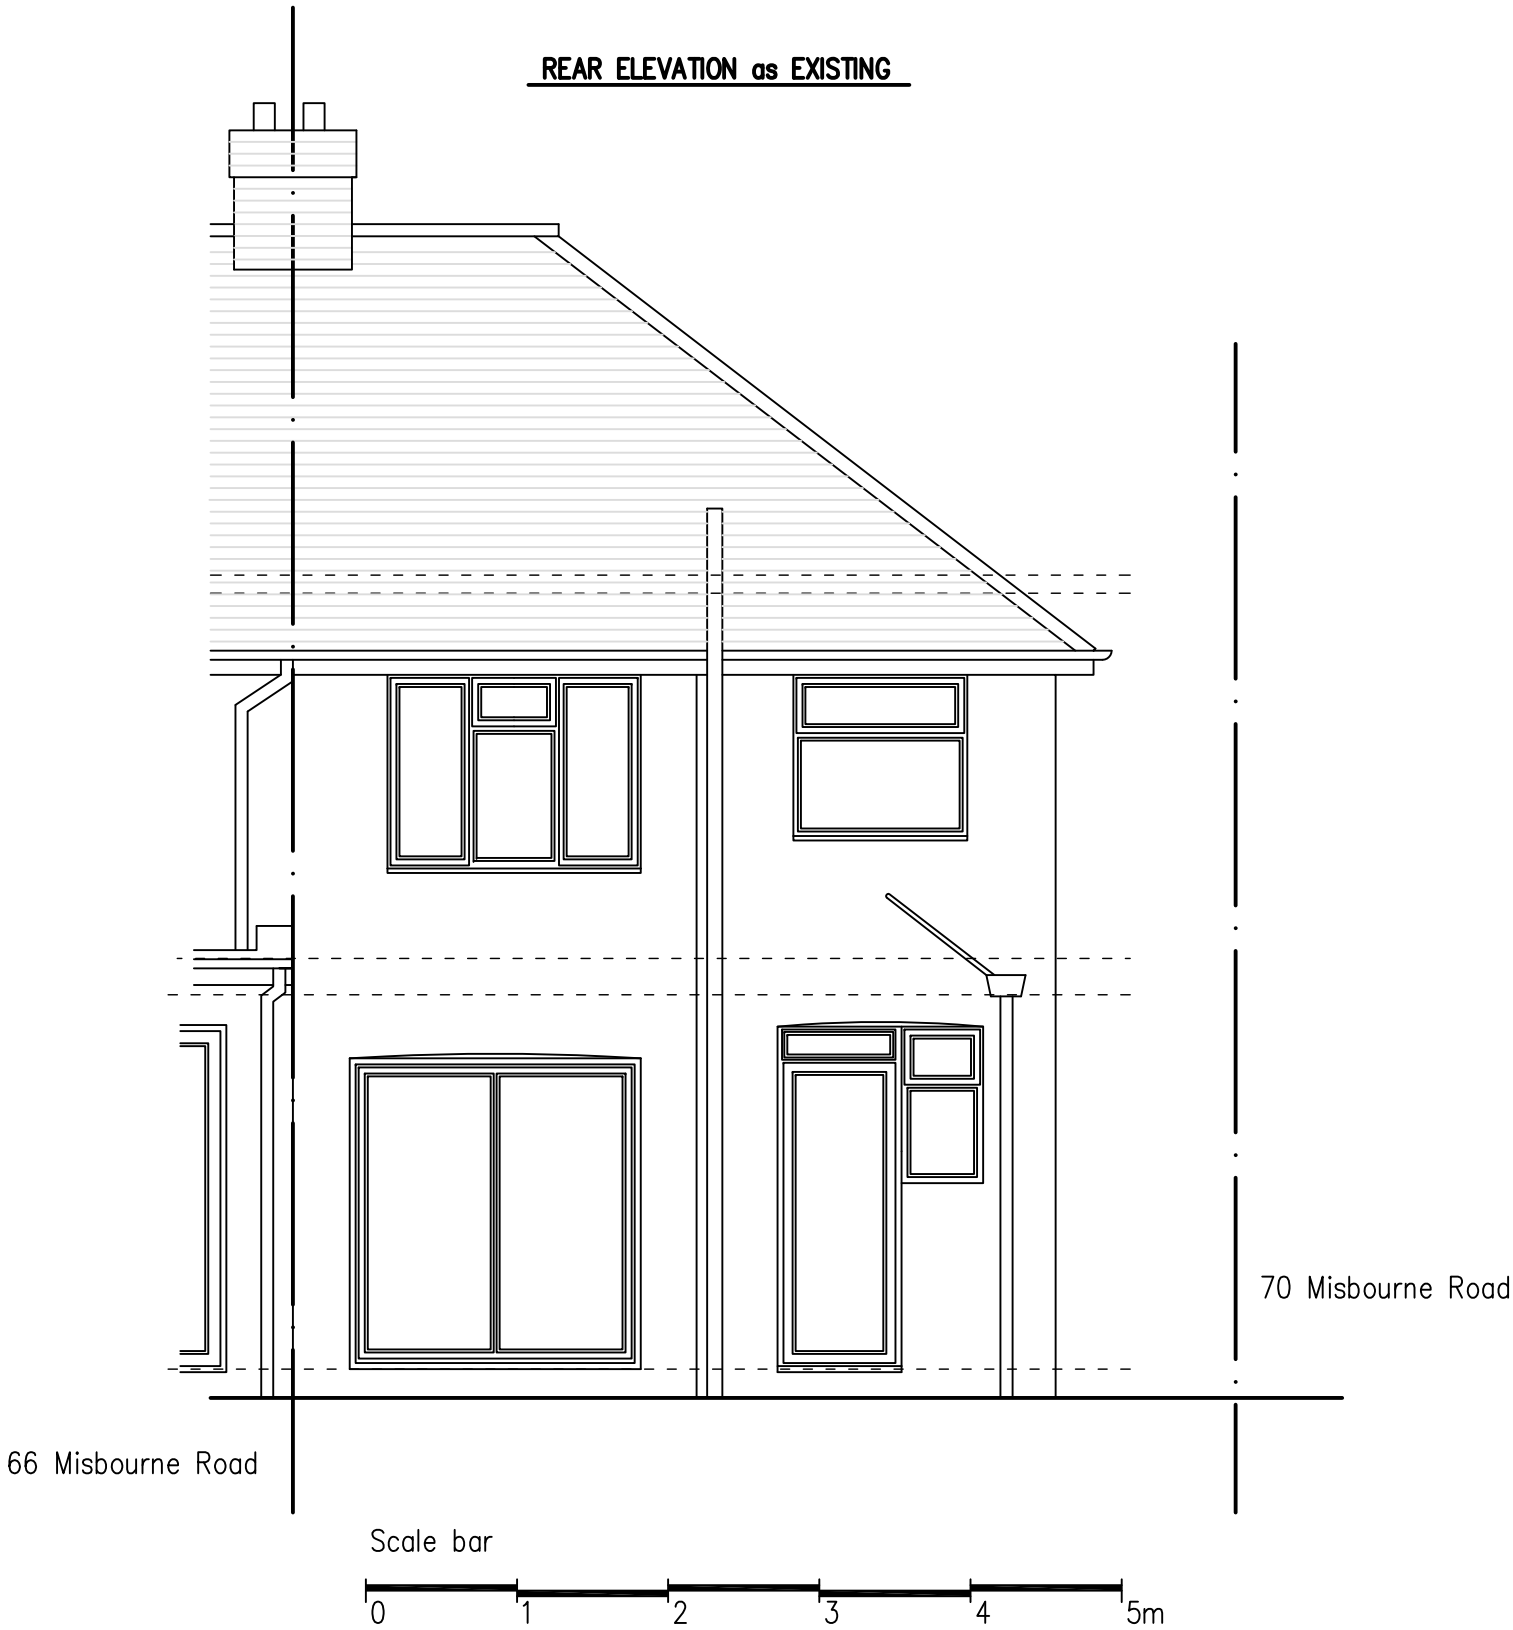

Dariusz Szul 162A High Road London NW10 2PB e-mail: dariuszul73@gmail.com				
Proposals	Client		Address	
Rear Extension			68 Misbourne Road, UB10 0HW	
Title	Dwg no.	Rev.	Scale	Date
Rear Elevation as Existing and Proposed	0586-03	A	1:50@A3	Dec 2022