



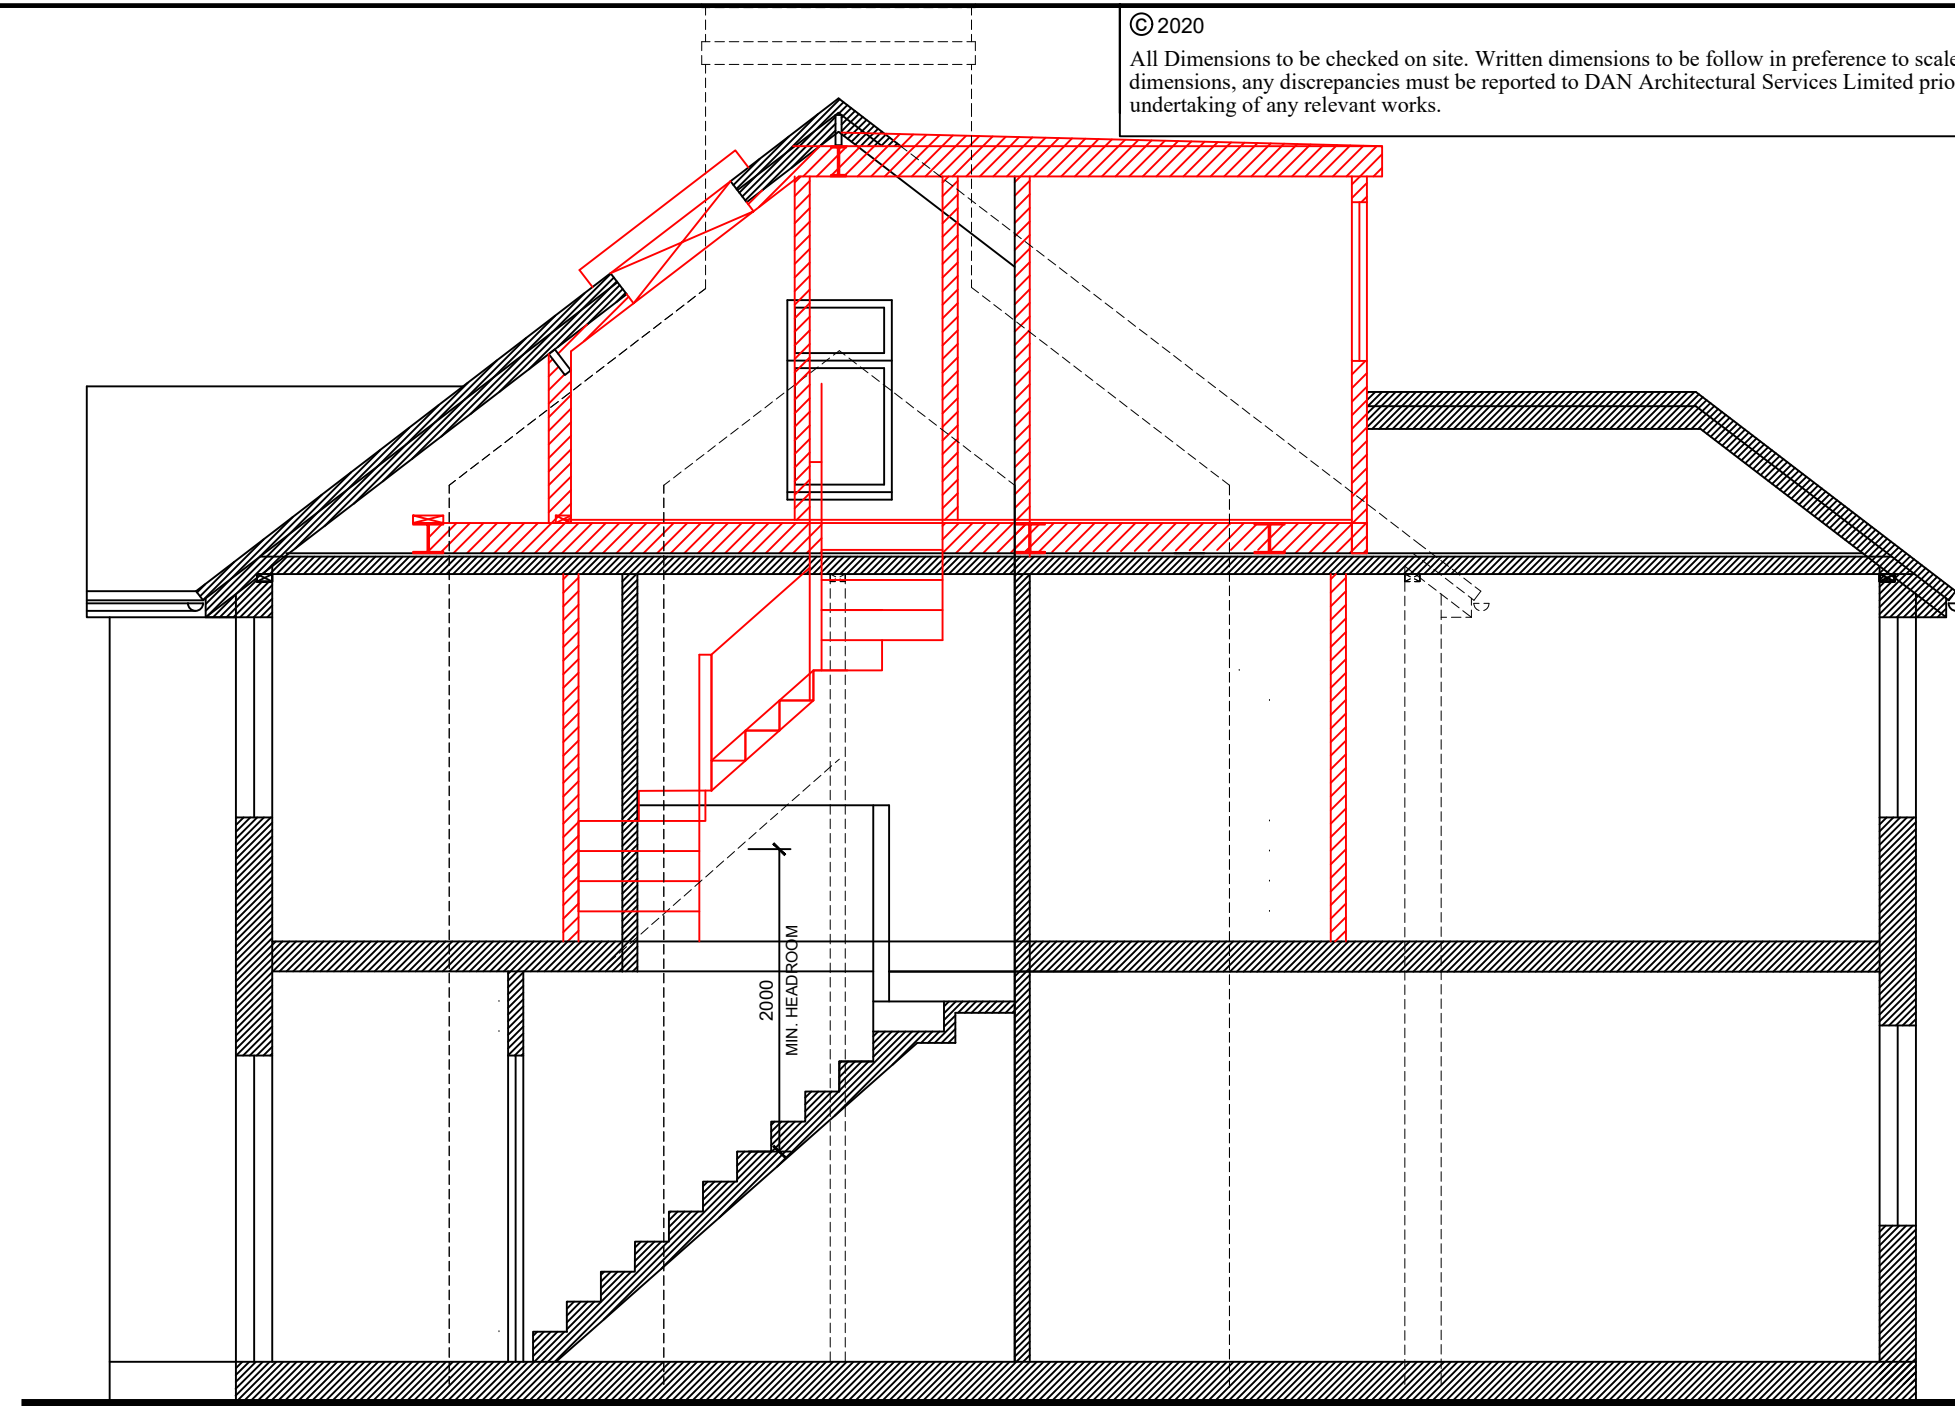

SECTIONAL VIEW
SCALE- 1:50

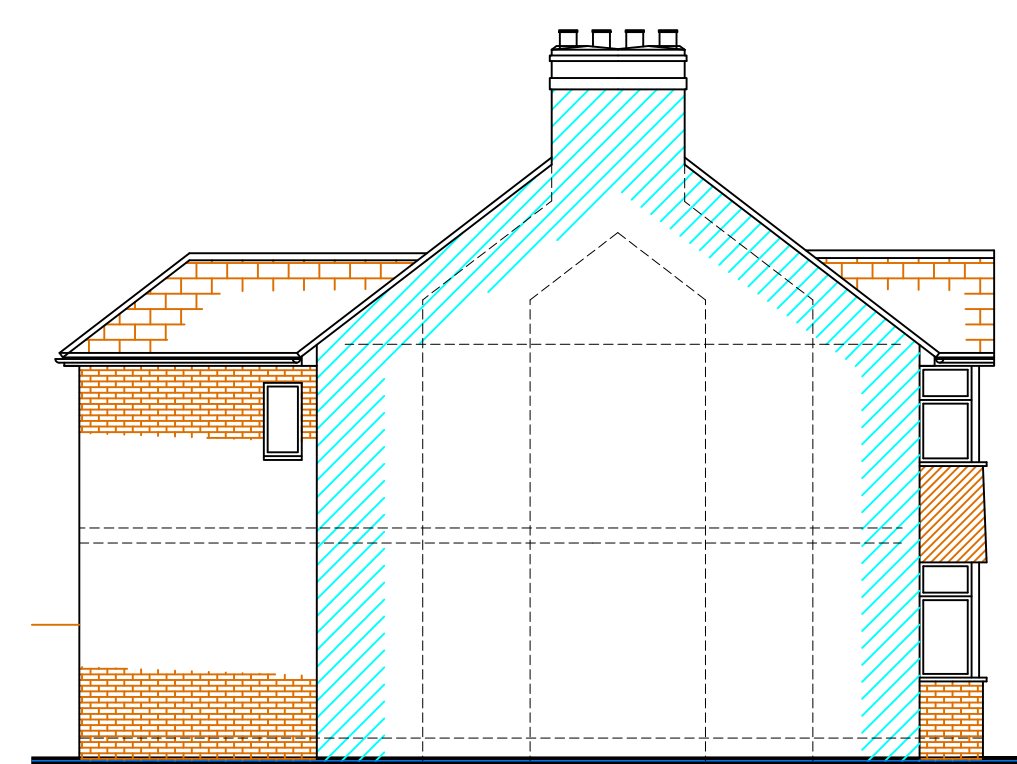


EXISTING SIDE ELEVATION
SCALE- 1:100 IN DIRECTION 'B'




LOCATION PLAN

SCALE- 1:1250

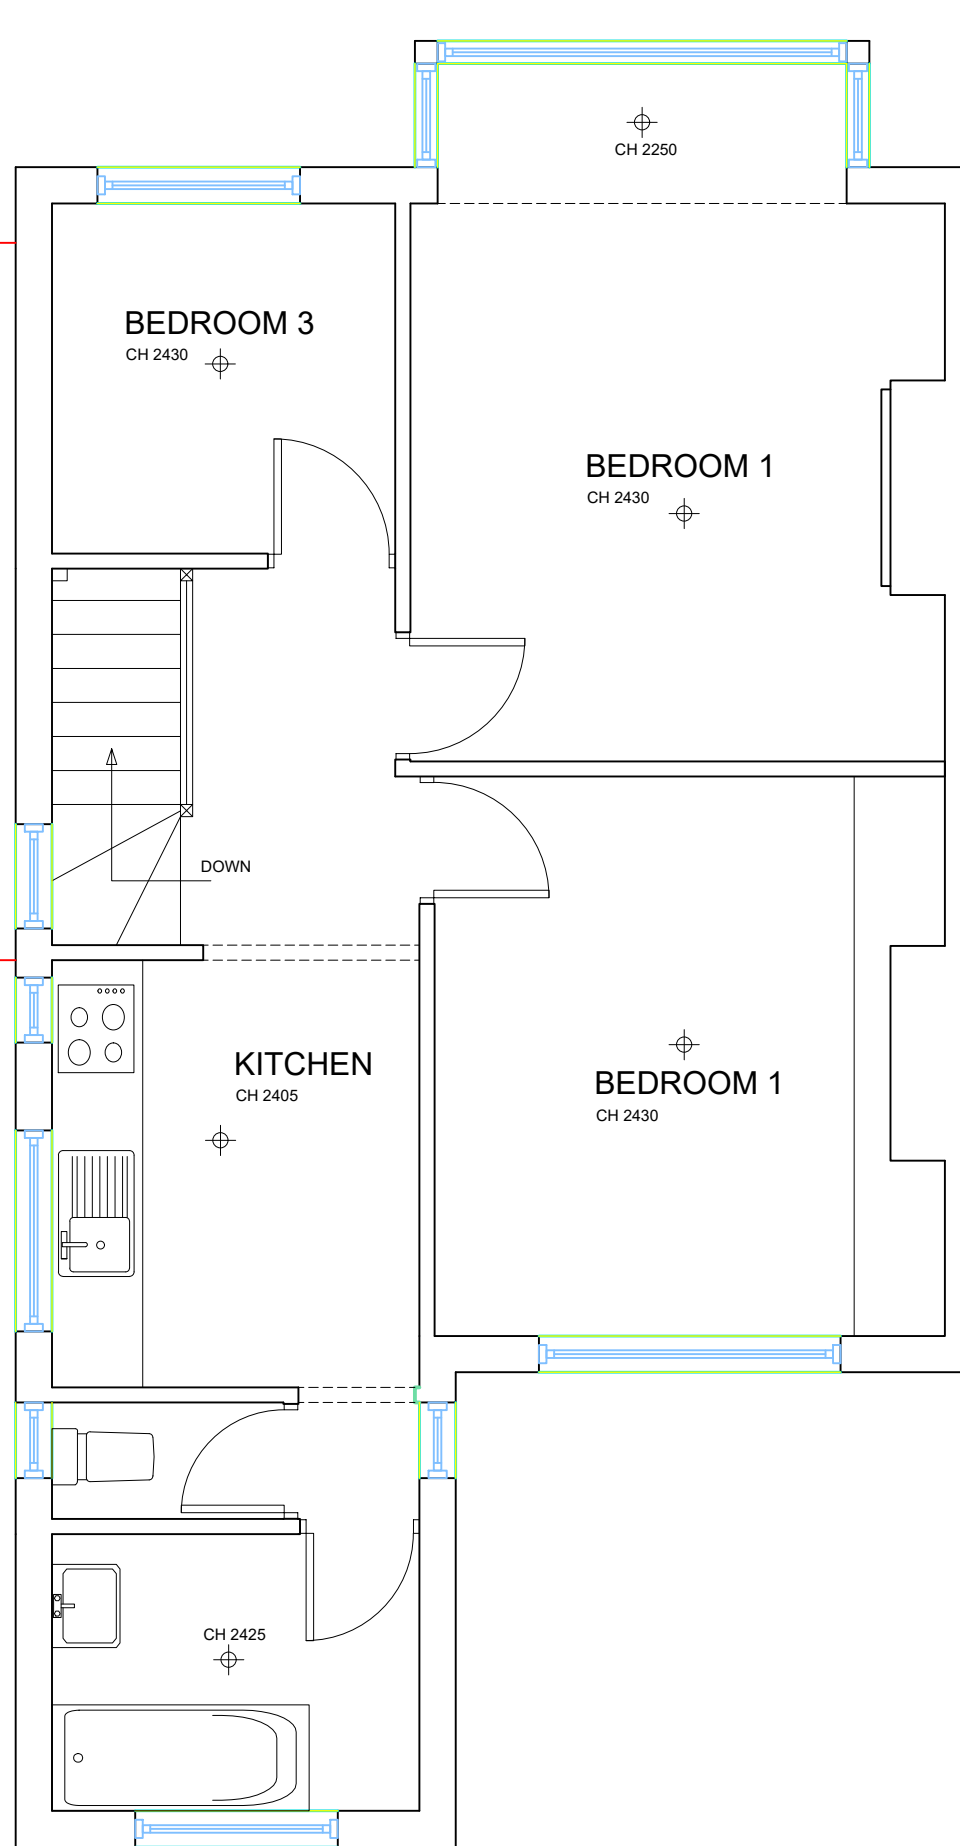


EXISTING FIRST FLOOR PLAN

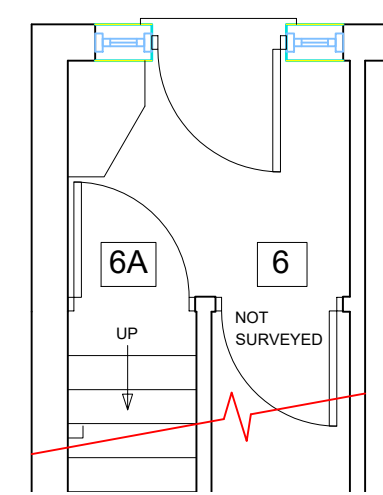

This architectural floor plan shows the layout of the proposed extension. The extension is a rectangular area on the right side of the main building, indicated by orange diagonal hatching. It includes two square roof lights, each marked with a crosshair. A label 'ROOF LIGHTS' with an arrow points to these features. Another label 'PROPOSED LOFT EXTENSION' with an arrow points to the hatched area. The plan also shows the existing building structure with various rooms and a central corridor, along with external walls and a roofline.

PROPOSED ROOF PLAN
SCALE- 1:100

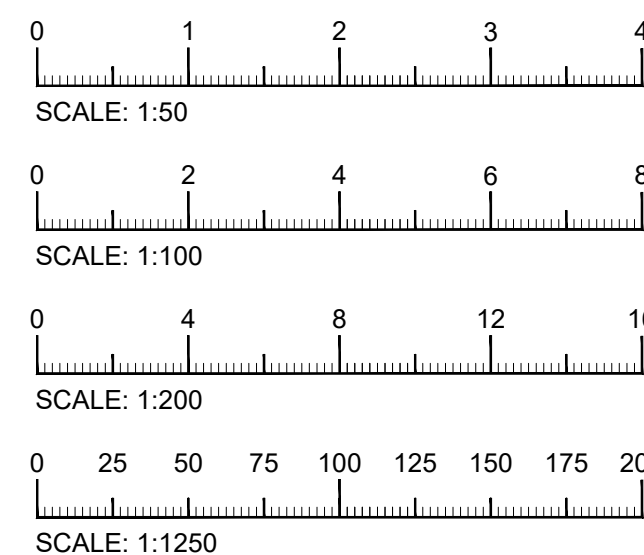

PLANNING				
<u>CLIENT:</u>		Mr R. DUFFUS		
<u>PROJECT:</u>		6A FAIRDALE GARDENS, HAYES MIDDX UB3 3JA		
<u>TITLE</u>		PROPOSED LOFT CONVERSION PLANS & ELEVATIONS		
<u>SCALE:</u> 1:200/1:100 1:50	<u>DATE:</u> NOV 22	<u>DRG NO:</u> 22/31/1	<u>REV:</u> D	A1
		DAN ARCHITECTURAL SERVICES LTD info@DANArchitecturalservices.co.uk		