




PROPOSED FRONT ELEVATION
SCALE- 1:50

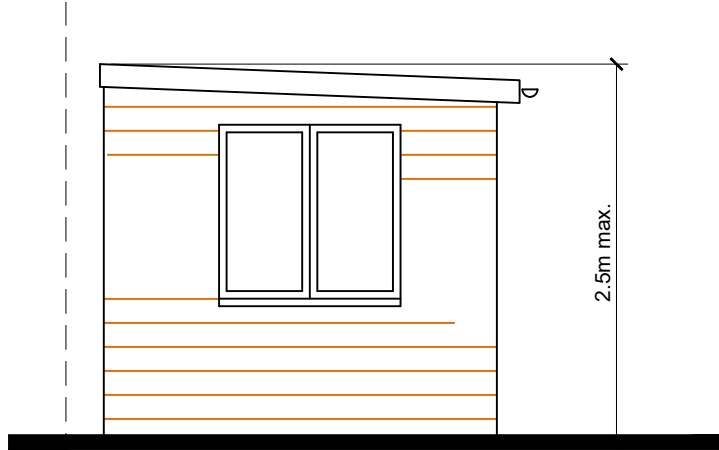


PROPOSED SIDE ELEVATION
SCALE- 1:50 IN DIRECTION 'R'

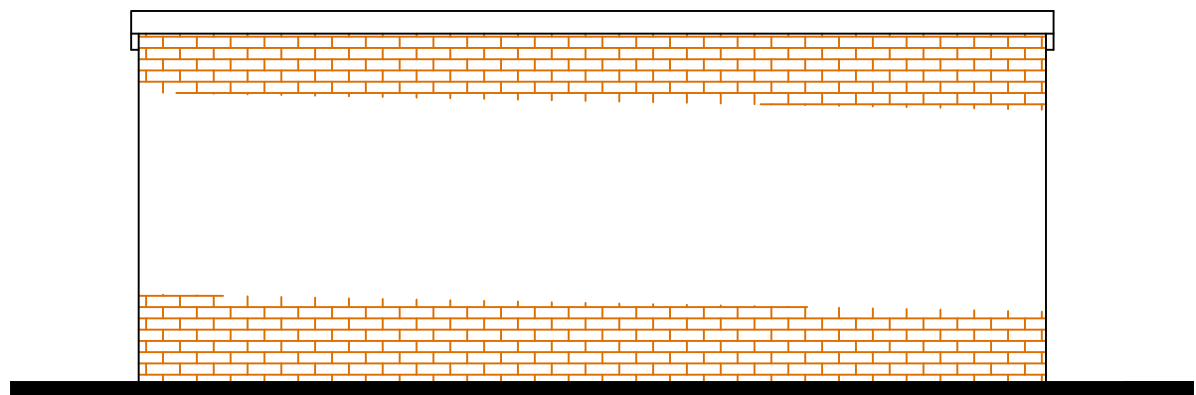


PROPOSED REAR ELEVATION
SCALE- 1:50

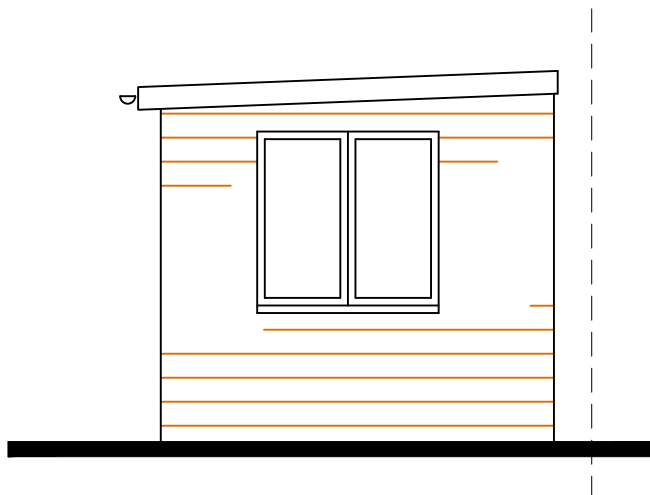


PROPOSED SIDE ELEVATION
SCALE- 1:50 IN DIRECTION 'S'

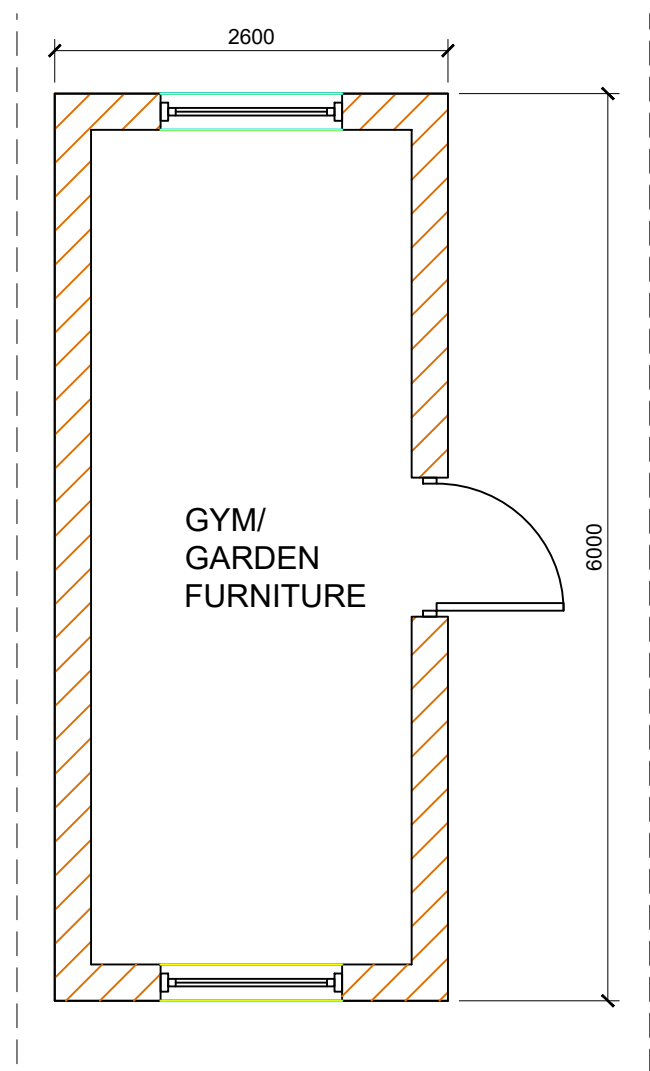

PROPOSED OUT-BUILDING PLAN
SCALE- 1:50

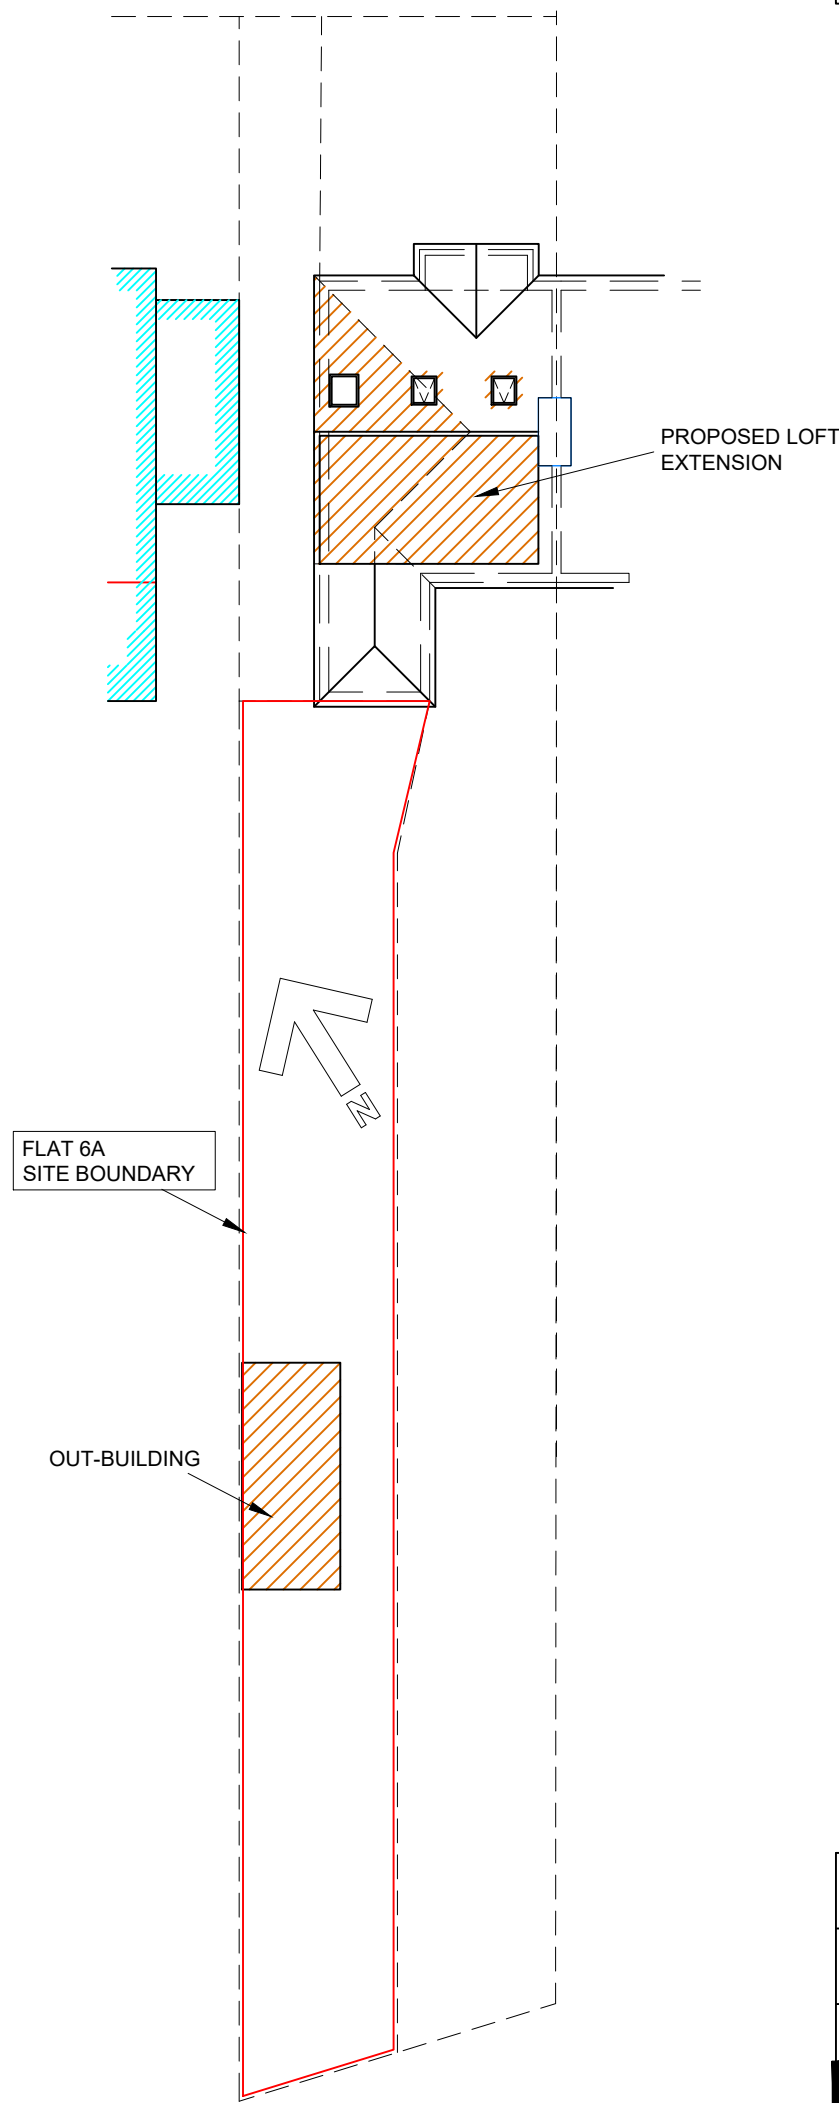

SITE PLAN
SCALE- 1:200

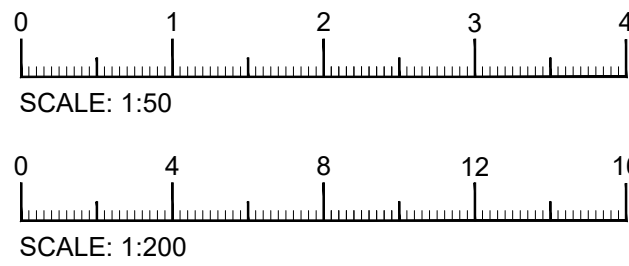

© 2020
All Dimensions to be checked on site. Written dimensions to be follow in preference to scaled dimensions, any discrepancies must be reported to DAN Architectural Services Limited prior to undertaking of any relevant works.

A	DEC 22	D.A.N	SITE PLAN UPDATE
REV	DATE	DRAWN BY	DESCRIPTION
PLANNING			
CLIENT: Mr R GODFREY			
PROJECT: 6A FAIRDALE GARDENS, HAYES MIDDY UB3 3JA			
TITLE: PROPOSED OUT-BUILDING PLANS & ELEVATIONS			
SCALE: 1:200/1:100 1:50	DATE: NOV 22	DRG NO: 22/31/2	REV: A
A2			
DAN ARCHITECTURAL SERVICES LTD info@DANArchitecturalservices.co.uk			
© 2020			