




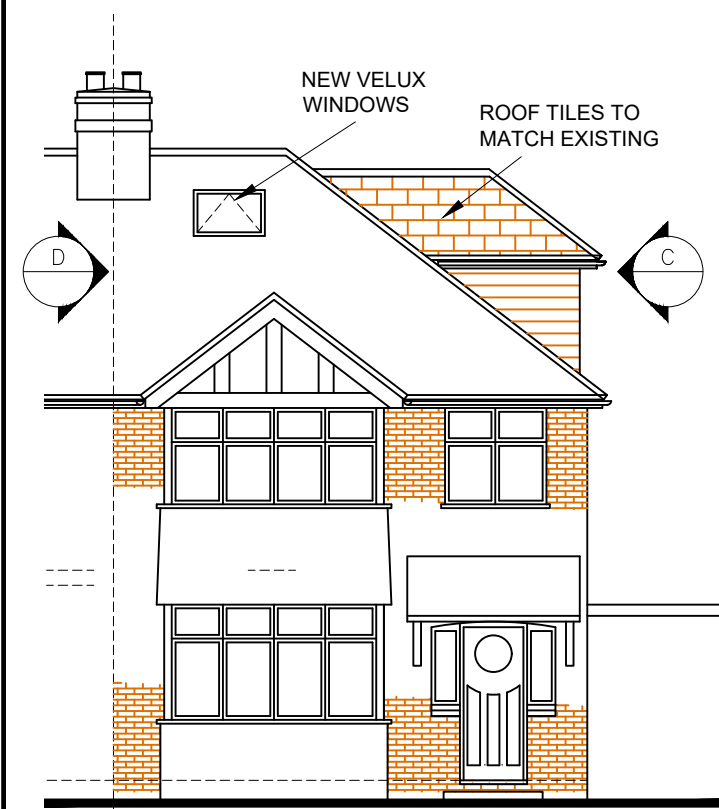


PROPOSED FRONT ELEVATION
SCALE: 1:100

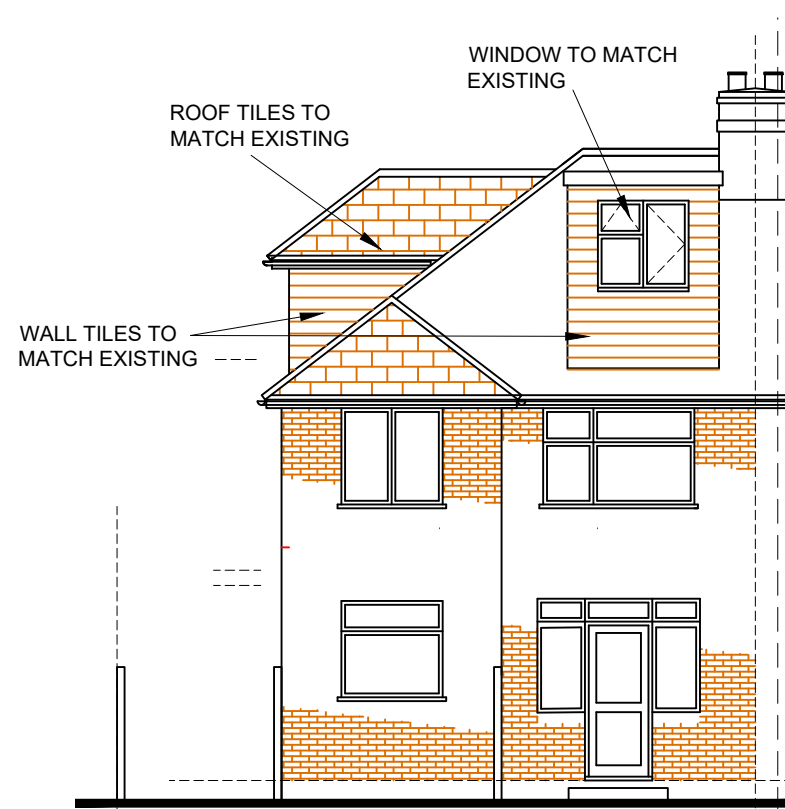

PROPOSED REAR ELEVATION
SCALE: 1:100

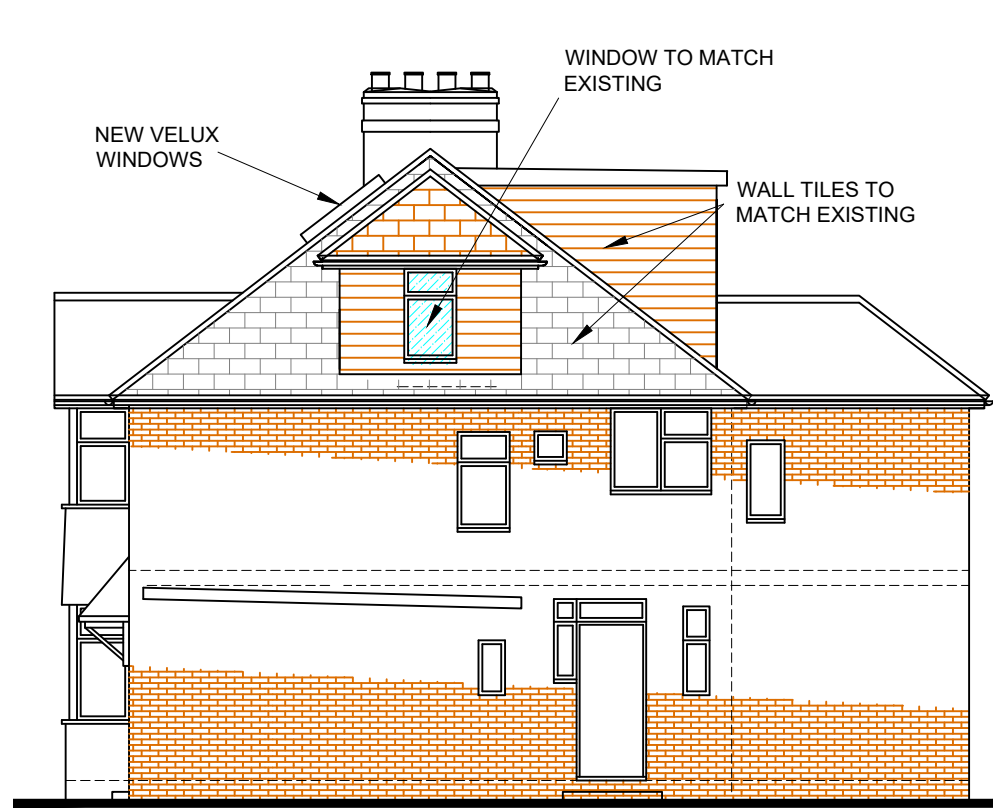


PROPOSED SIDE ELEVATION
SCALE: 1:100 IN DIRECTION 'C'

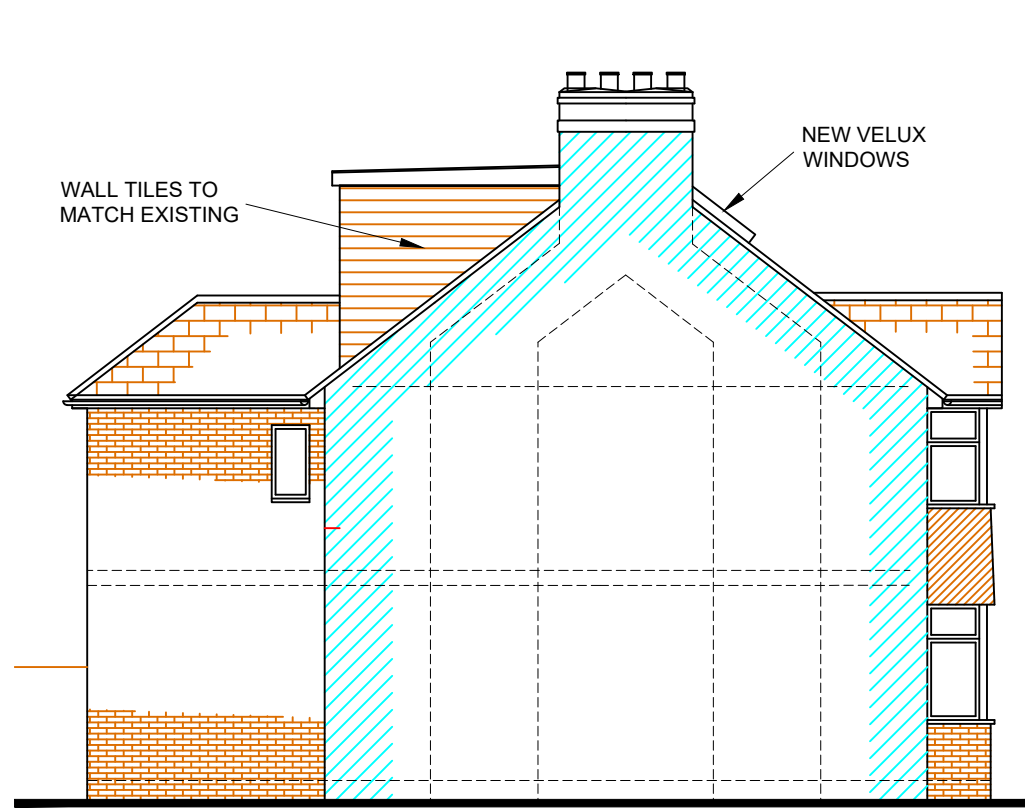

PROPOSED SIDE ELEVATION
SCALE: 1:100 IN DIRECTION 'D'




EXISTING FRONT ELEVATION
SCALE: 1:100

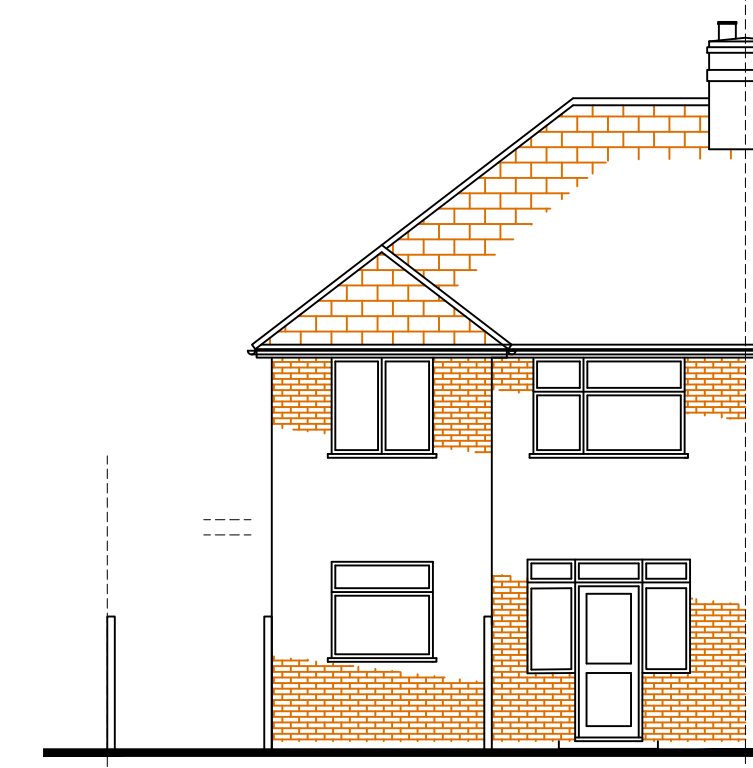

EXISTING REAR ELEVATION
SCALE: 1:100



EXISTING SIDE ELEVATION
SCALE: 1:100 IN DIRECTION 'A'

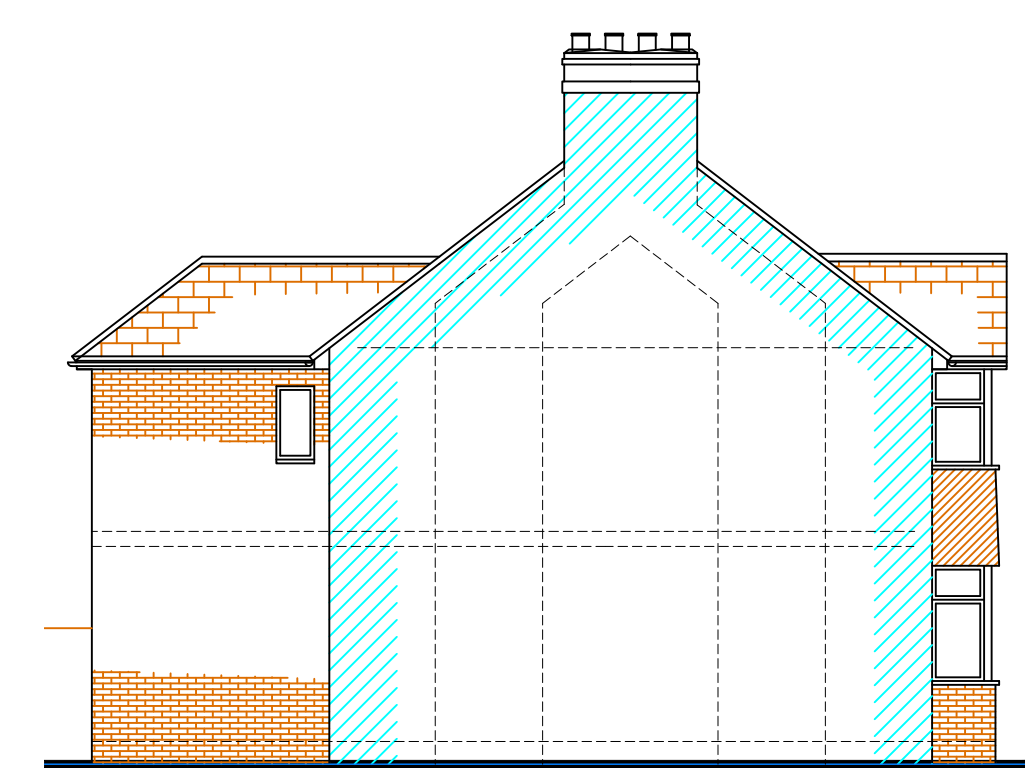


EXISTING SIDE ELEVATION
SCALE: 1:100 IN DIRECTION 'B'




AERIAL VIEW OF SITE
SCALE: NTS




LOCATION PLAN
SCALE: 1:1250

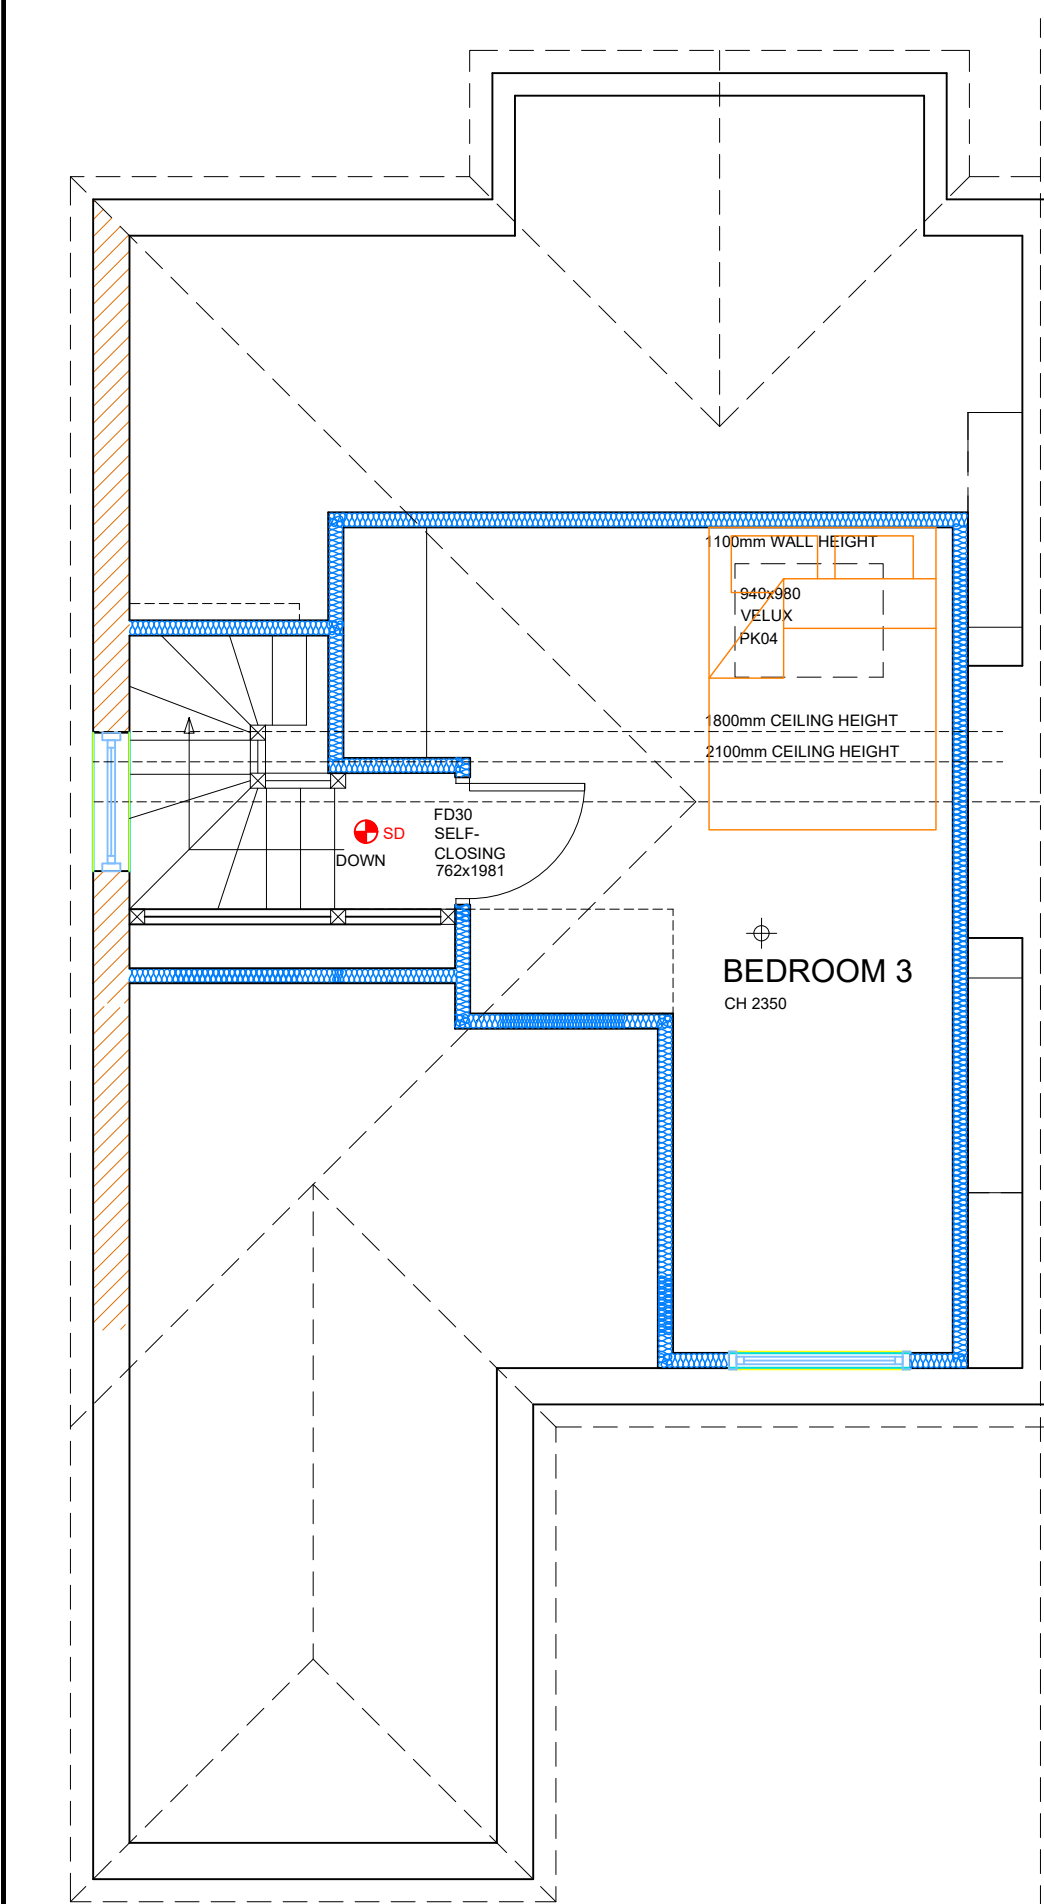


PROPOSED SECOND FLOOR PLAN
SCALE: 1:50

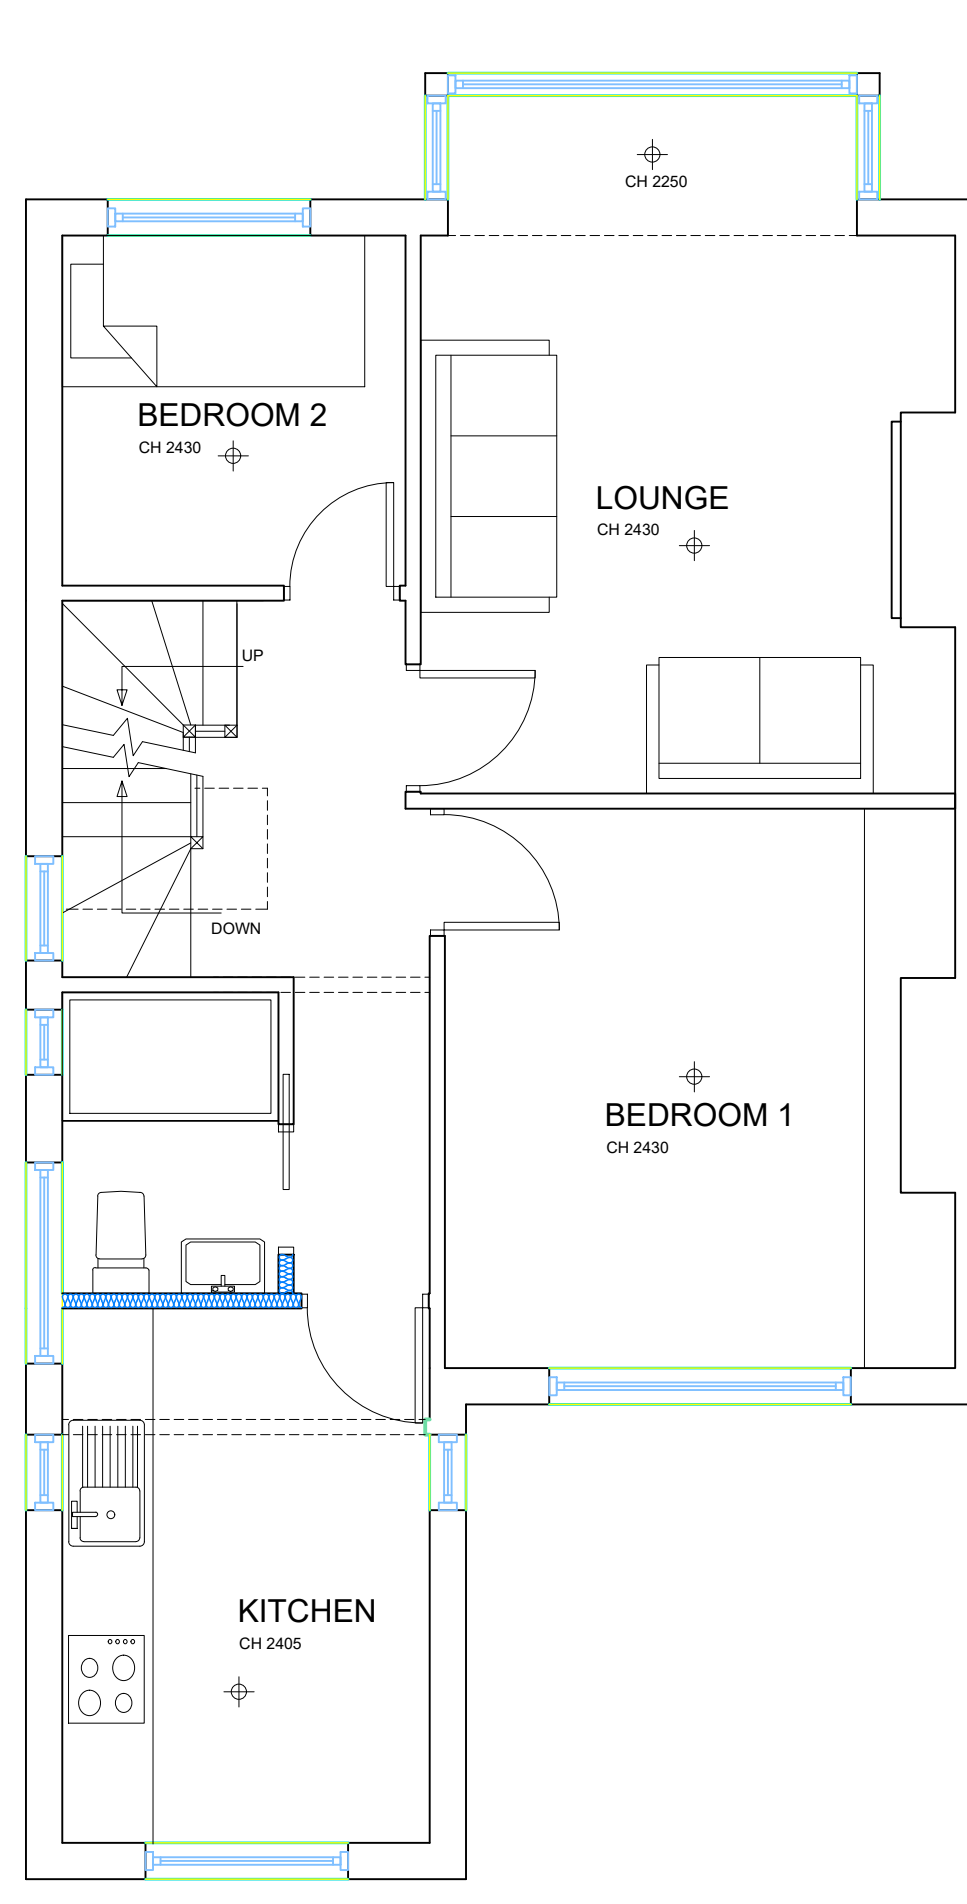


PROPOSED FIRST FLOOR PLAN
SCALE: 1:50

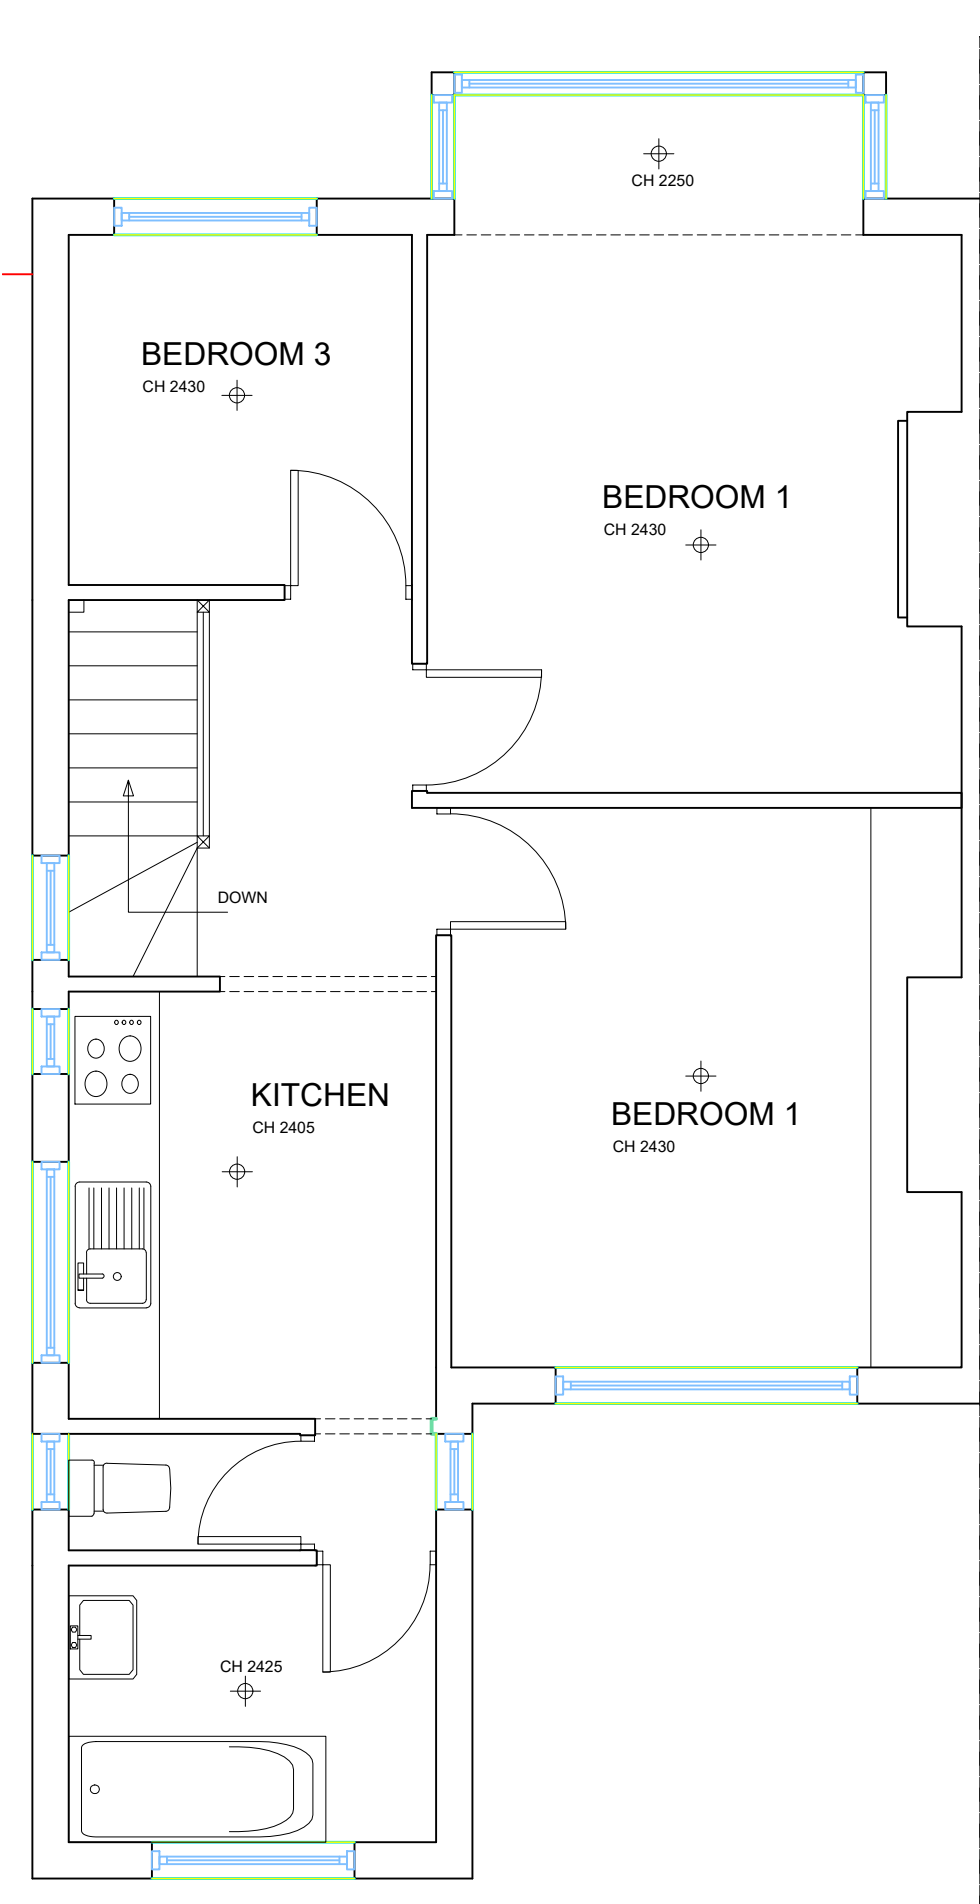


EXISTING FIRST FLOOR PLAN
SCALE: 1:50

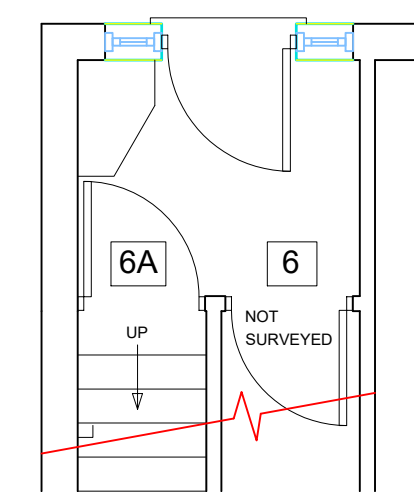

EXISTING GROUND FLOOR PLAN
SCALE: 1:50 UN-ALTERED

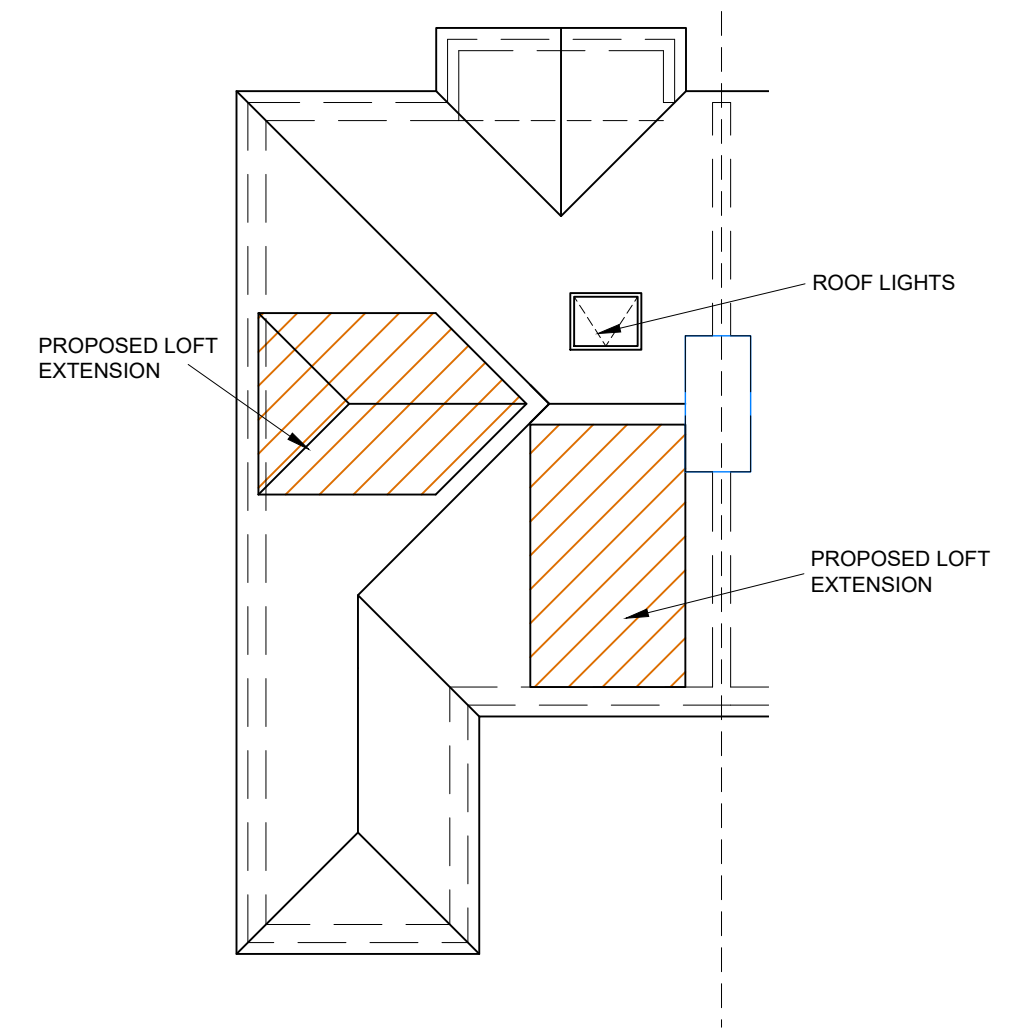

PROPOSED ROOF PLAN
SCALE: 1:100

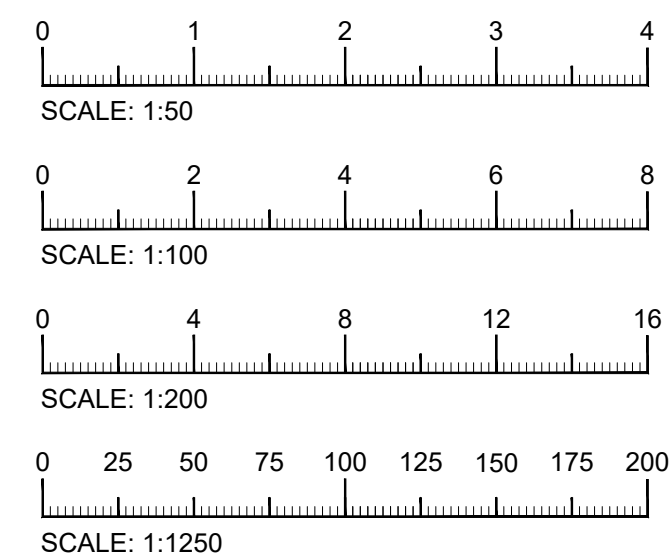

G	MAY 23	D.A.N	REVISE ROOF PROFILE
F	MAY 23	D.A.N	REVISE ROOF PROFILE
E	MAR 23	D.A.N	REVISE ROOF PROFILE
D	FEB 23	D.A.N	REVISE ROOF PROFILE
C	FEB 23	D.A.N	REVISE ROOF PROFILE
B	JAN 23	D.A.N	NAME CHANGE
A	DEC 22	D.A.N	SITE PLAN UPDATE
REV	DATE	DRAWN BY	DESCRIPTION

PLANNING

CLIENT:	Mr R. DUFFUS		
PROJECT:	6A FAIRDALE GARDENS, HAYES MIDDx UB3 3JA		
TITLE	PROPOSED LOFT CONVERSION PLANS & ELEVATIONS		
SCALE: 1:200/1:100 1:50	DATE: NOV 22	DRG NO: 22/31/1	REV: G A1



DAN ARCHITECTURAL SERVICES LTD
info@DANArchitecturalservices.co.uk