



PROPOSED SPORTS ROOM PLAN
(Scale 1:50)

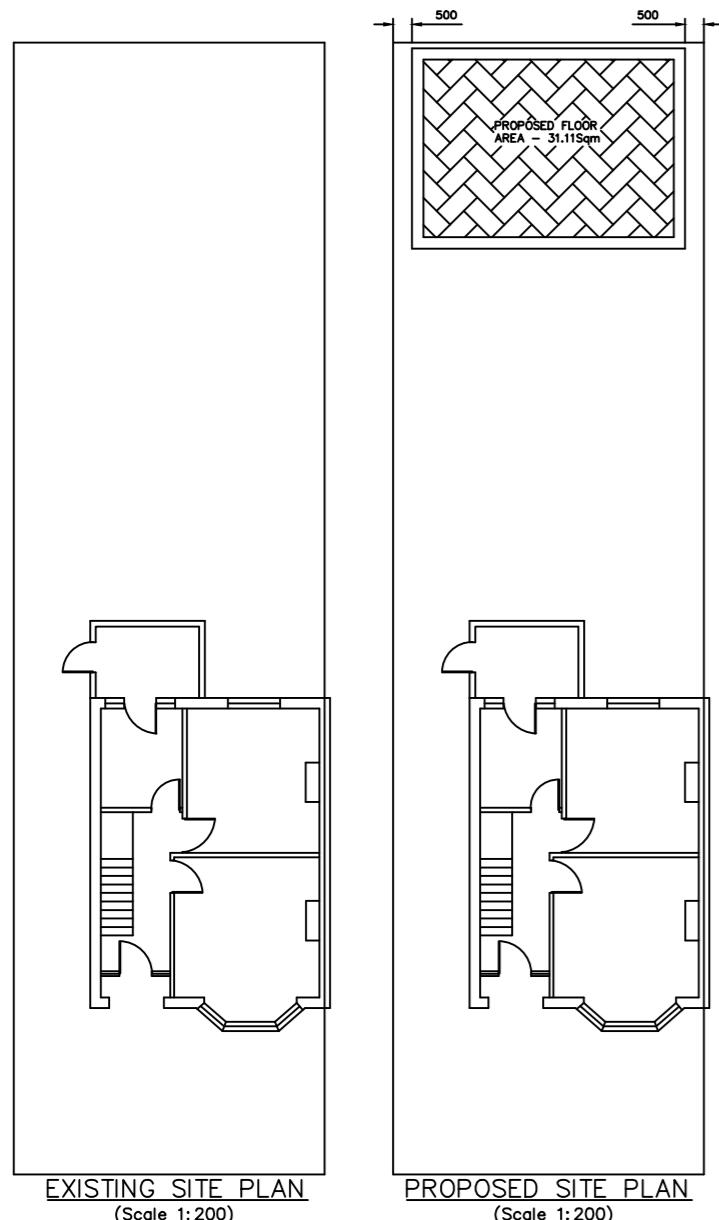


EXISTING SITE PLAN
(Scale 1:200)


PROPOSED SITE PLAN
(Scale 1:200)

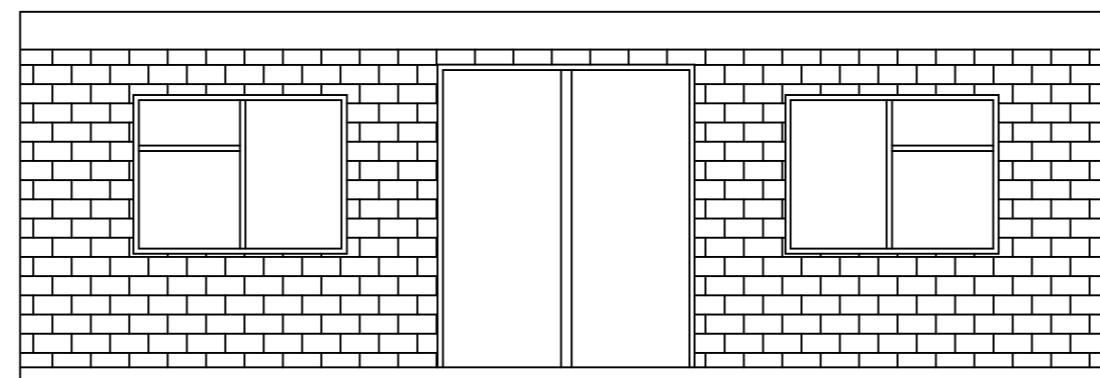


PROPOSED FRONT ELEVATION
(Scale 1:50)

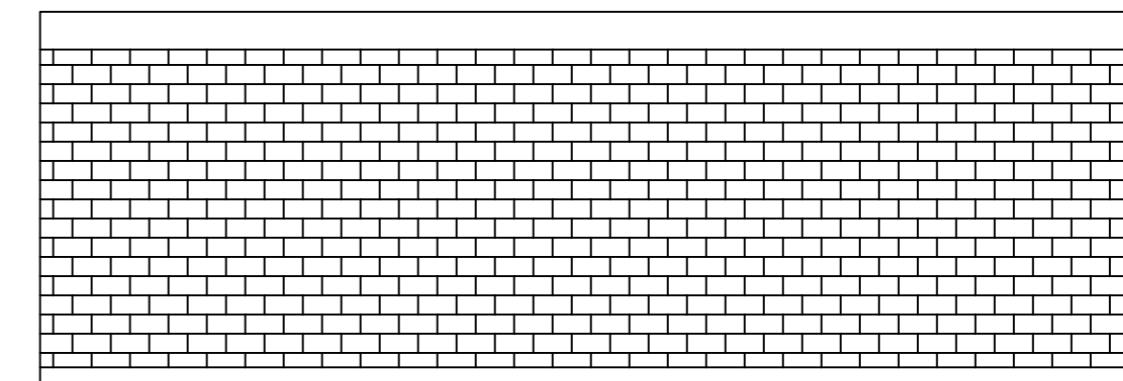

PROPOSED REAR ELEVATION
(Scale 1:50)

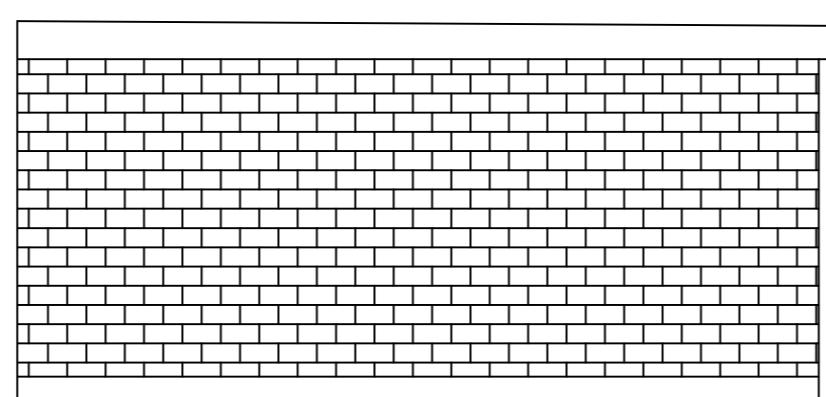

PROPOSED SIDE ELEVATION-A
(Scale 1:50)

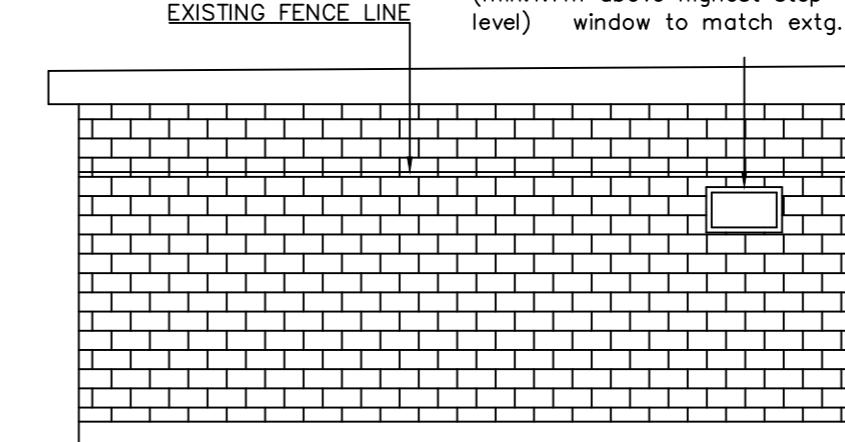

PROPOSED SIDE ELEVATION-B
(Scale 1:50)

ALL THE NEW MATERIAL
TO BE MATCH WITH THE
EXISTING MATERIAL.

This drawing is the copy right of AVIM
Consultancy Ltd. and may not be amended,
copied or reproduce without written permission.
No liability will be accepted for amendments
made by other person.

Do not scale off the drawings. Except planning
purpose.

CLIENT:
MRS. MANISHA GOEL

JOB:
8 WESTDRAYTON ROAD UB8 3LA

AGENT:
AVIM CONSULTANCY
227 PRESTON ROAD, HA9 8NF
TP: 02089044545 / 07900497457
EMAIL: avimconsultancy@gmail.com

Drawn by:	Drawing Paper Size:	Revision	Init.	Date
PK	A2			
Checked by:	Scale:			
TR	1:100/50			
Date:	Drawing No.			
01.01.2023	DRW1-01			

1:50
0 1000 2000 3000 4000 mm

Measurements are indicating this
drawing is only for planning purposes.
If any construction work based on this
drawing need to be report to the
authorized person before start the
work. Contractor's responsible to check
the measurements on site before
commencement of the work.

The client/contractor is required to serve
written notice to the tenants and owners of
the adjoining properties in accordance with
the Party Wall Act 1996: (and its latest
amendments) with respect to the intention to
carry out work within the specified proximity
or below respective properties.