



**Existing Ground Floor Plan**

Scale 1:100

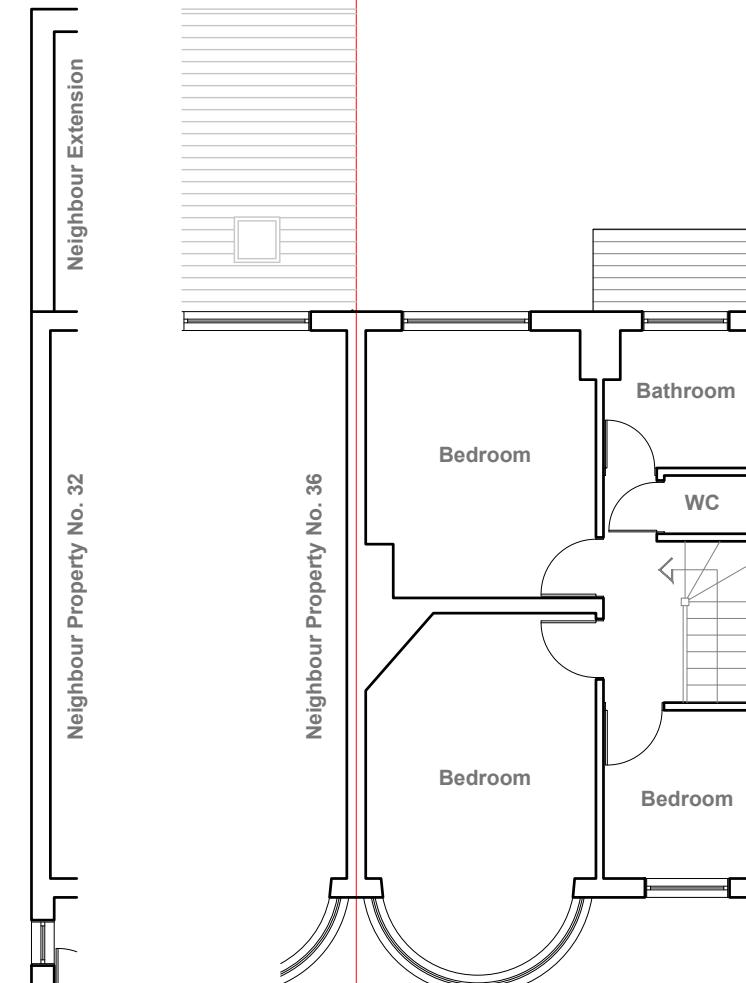

**Existing First Floor Plan**

Scale 1:100

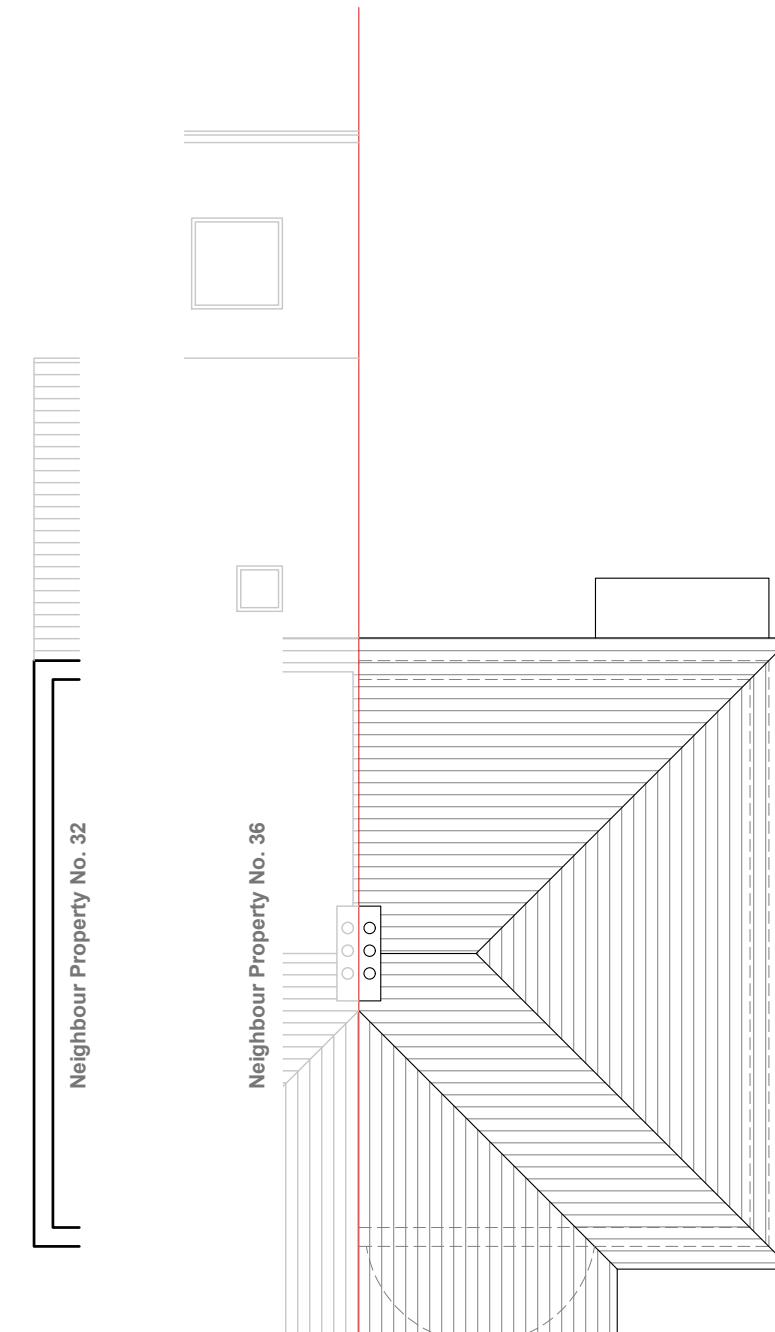


**Existing Roof Plan**

Scale 1:100



Notes	Revisions	Drawing name	Drawing no
<p>All plans, sections &amp; elevations are based on measured readings and scaled dimension.</p> <p>Any discrepancies be reported immediately.</p> <p>To be read in conjunction with Structural Engineers' drawings and Mechanical and Electrical drawings</p> <p>All Materials To Match Existing</p>		<p>Existing - Floor Plans</p> <p>Project 34 Oxford Ave, Harlington, Hayes UB3 5HY</p>	<p>34 PA 01</p>
		<p>Scale 1:100 @ A3</p>	<p>Status Planning</p>
			<p><b>UPC GROUP</b> Architecture &amp; Planning info@upcgrp.com</p>

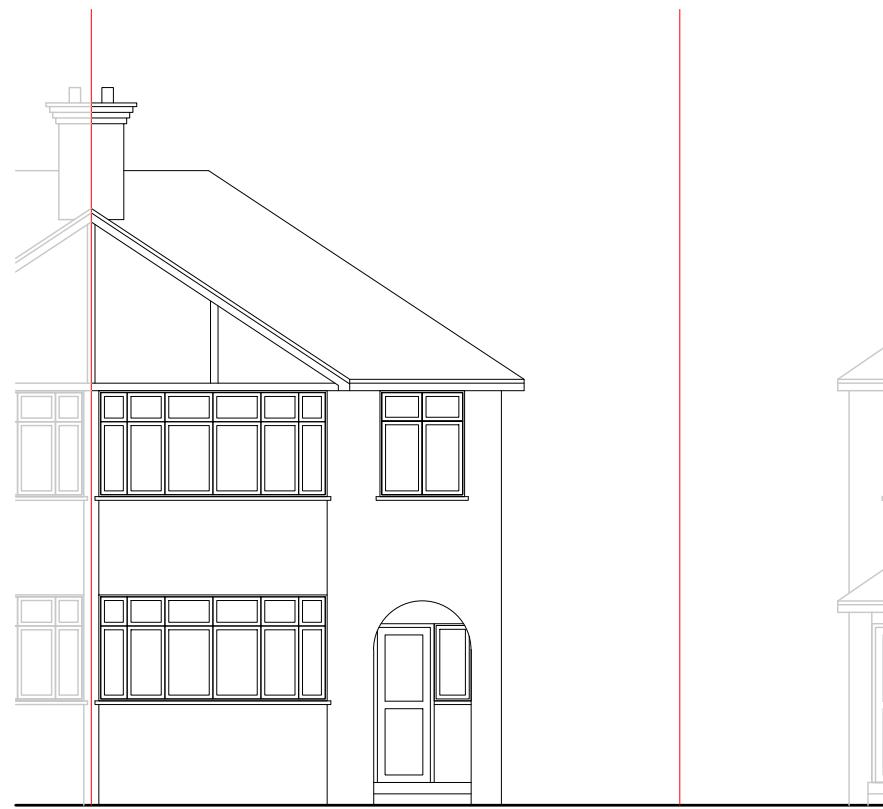

**Existing Front Elevation**

Scale 1:100




**Existing Side Elevation**

Scale 1:100



**Existing Rear Elevation**

Scale 1:100

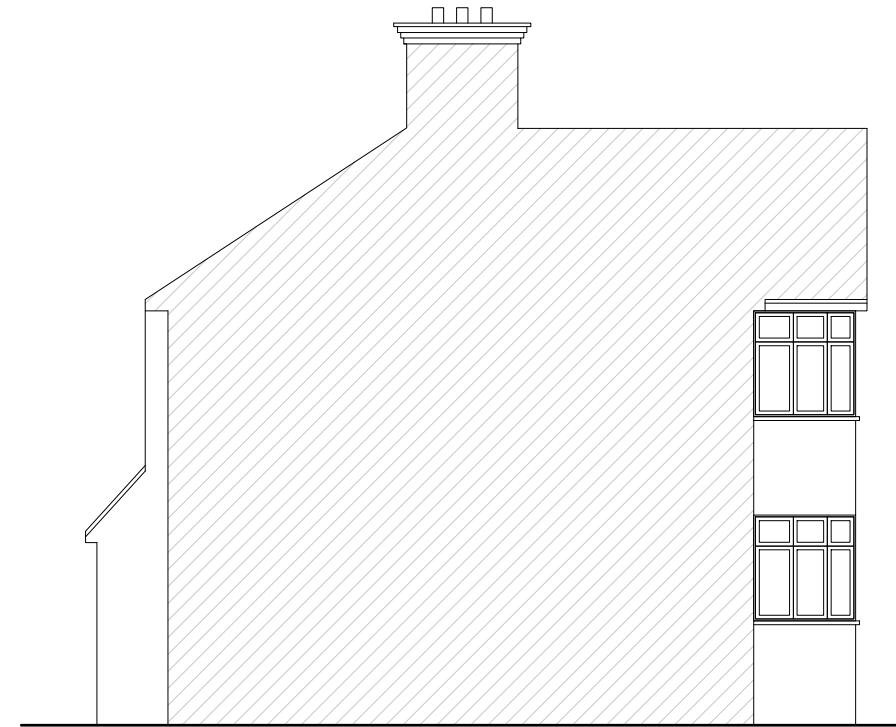


**Existing Side Elevation**

Scale 1:100

1:100 0 1 2 5 10 Meter

<b>Notes</b> All plans, sections & elevations are based on measured readings and scaled dimension.  Any discrepancies be reported immediately.  To be read in conjunction with Structural Engineers' drawings and Mechanical and Electrical drawings  All Materials To Match Existing	<b>Revisions</b>	<b>Drawing name</b> Existing - Elevations	<b>Drawing no</b> 34 PA 02	<b>Rev</b>
		Project 34 Oxford Ave, Harlington, Hayes UB3 5HY	Scale 1:100 @ A3	
		Status Planning		

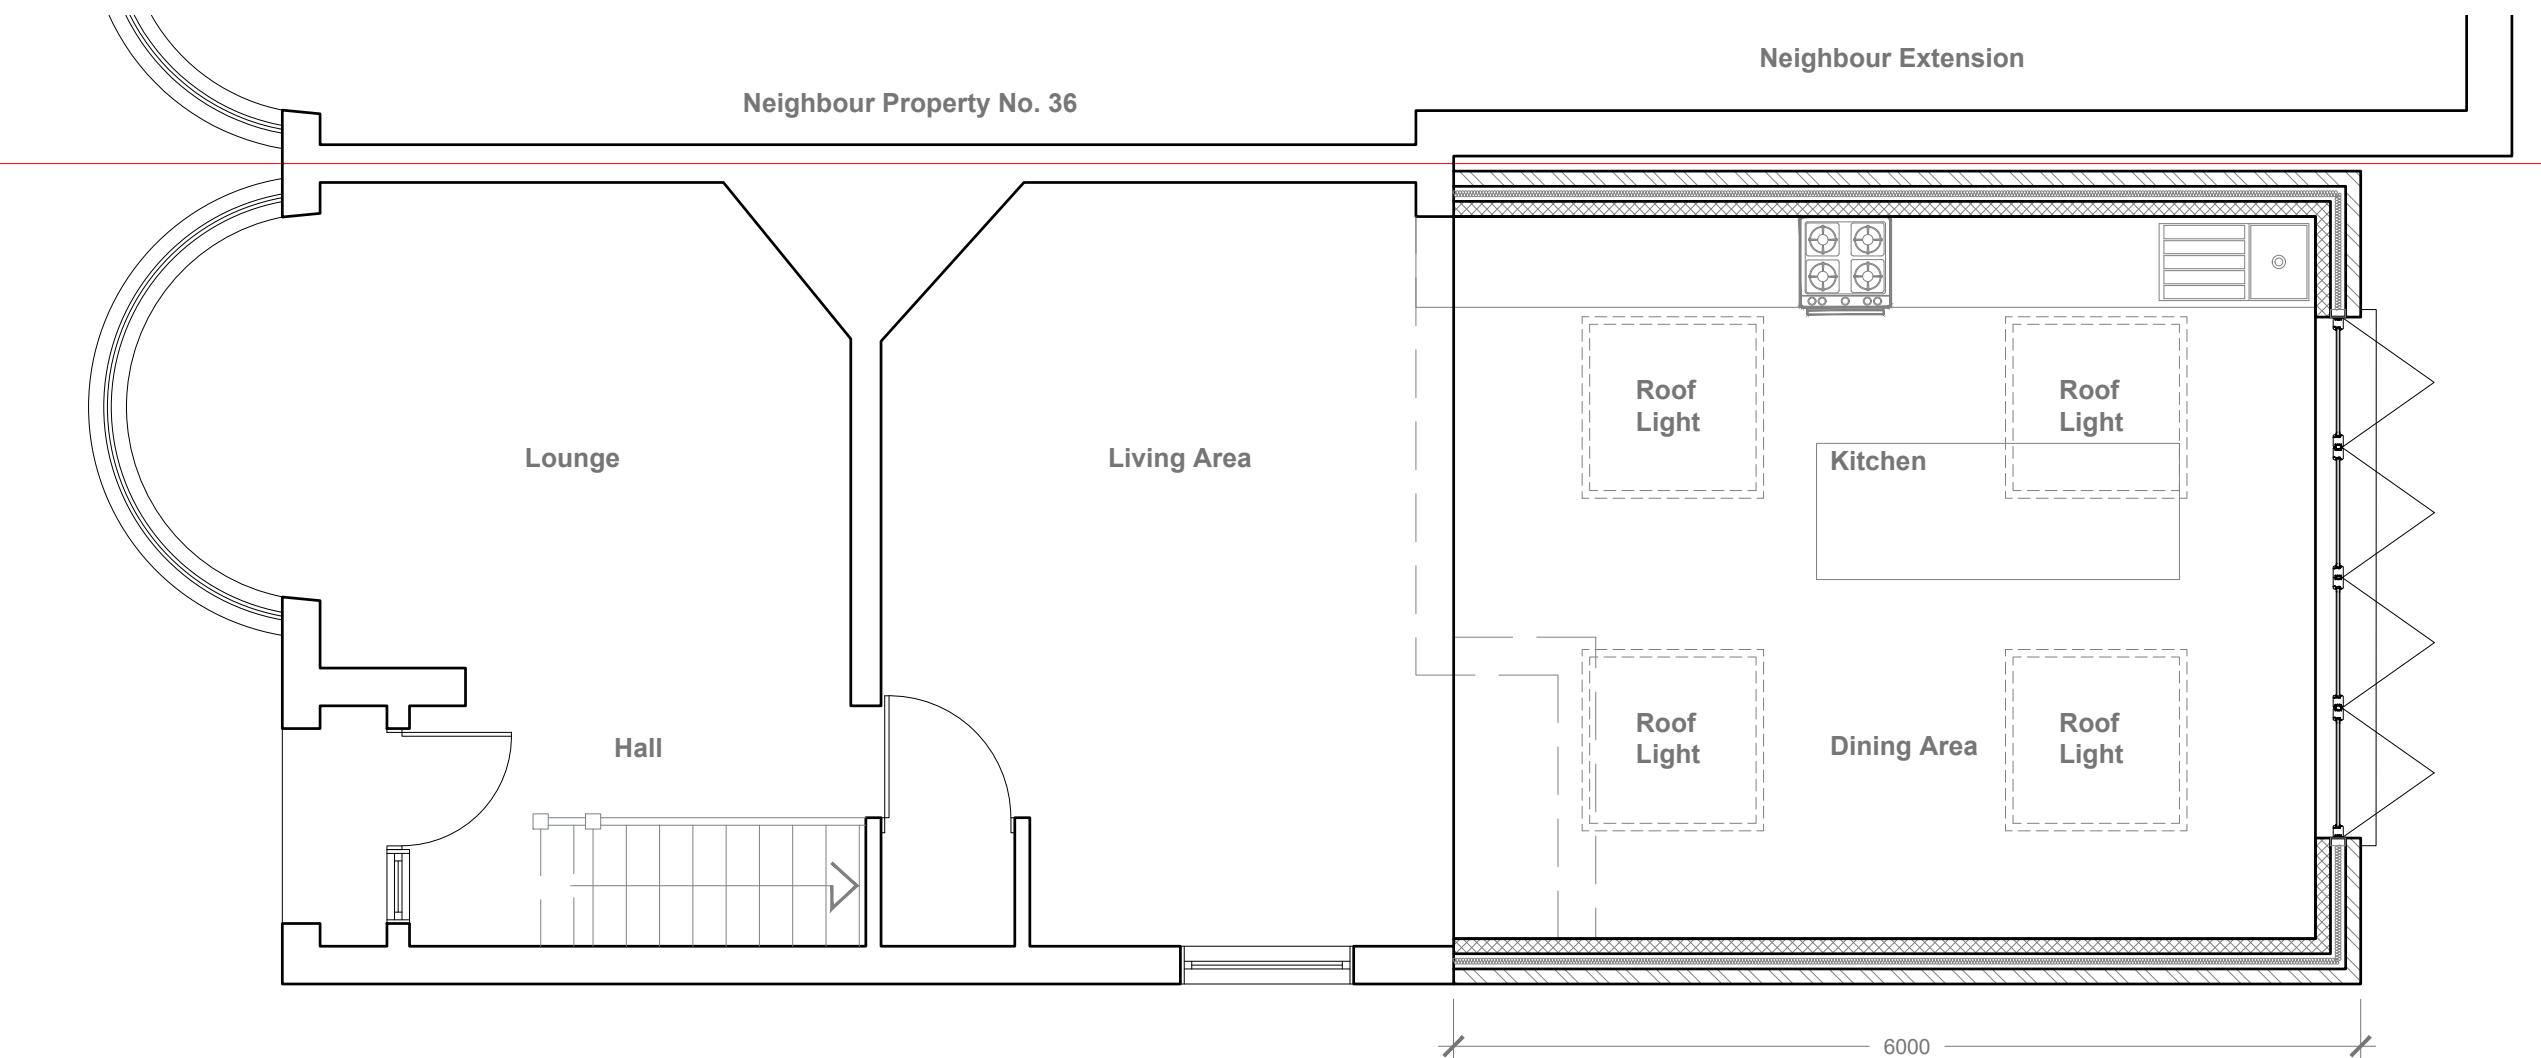


### Proposed Ground Floor Plan

Scale 1:50


1:50  
0 1 2 5 Meter

Notes	Revisions	Drawing name	Drawing no
All plans, sections & elevations are based on measured readings and scaled dimension. Any discrepancies be reported immediately. To be read in conjunction with Structural Engineers' drawings and Mechanical and Electrical drawings. All Materials To Match Existing		Proposed - Ground Floor Plan	34 PA 03
		Project 34 Oxford Ave, Harlington, Hayes UB3 5HY	
		Scale 1:50 @ A3	Status Planning

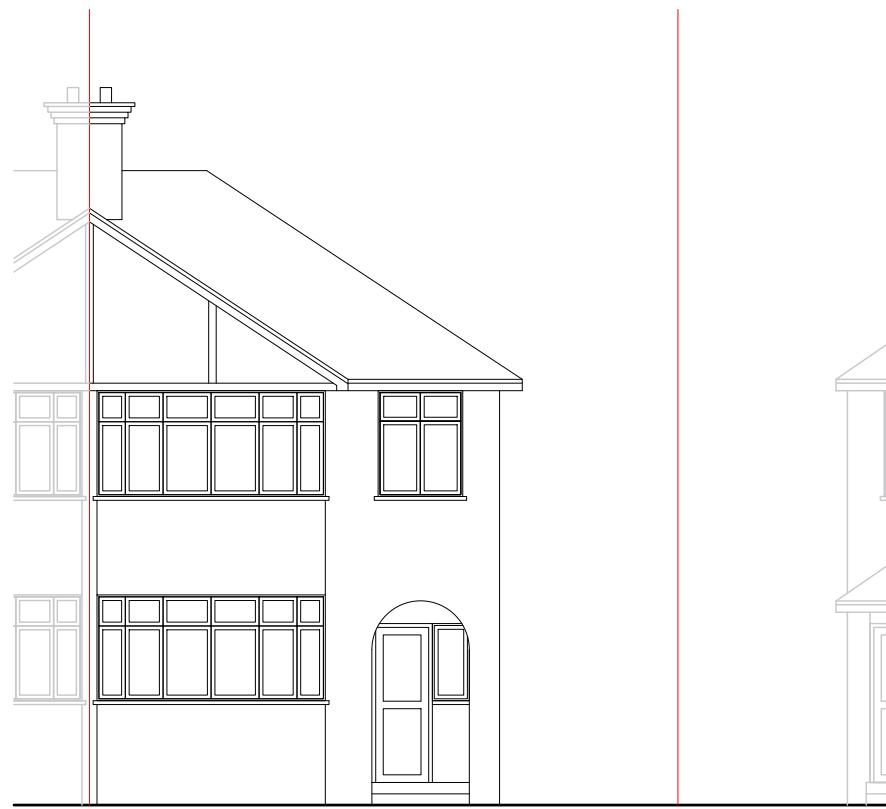

**Proposed Front Elevation**

Scale 1:100

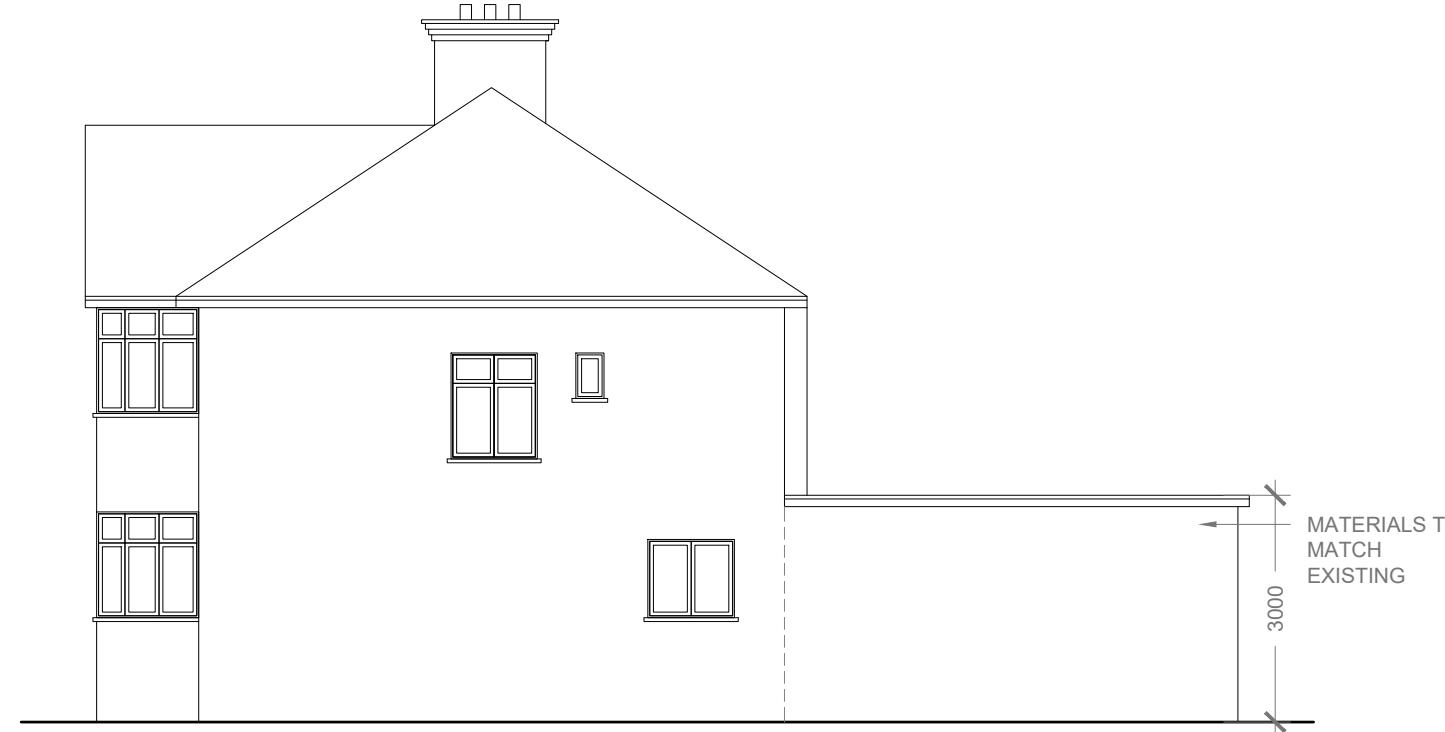


**Proposed Side Elevation**

Scale 1:100




**Proposed Rear Elevation**

Scale 1:100

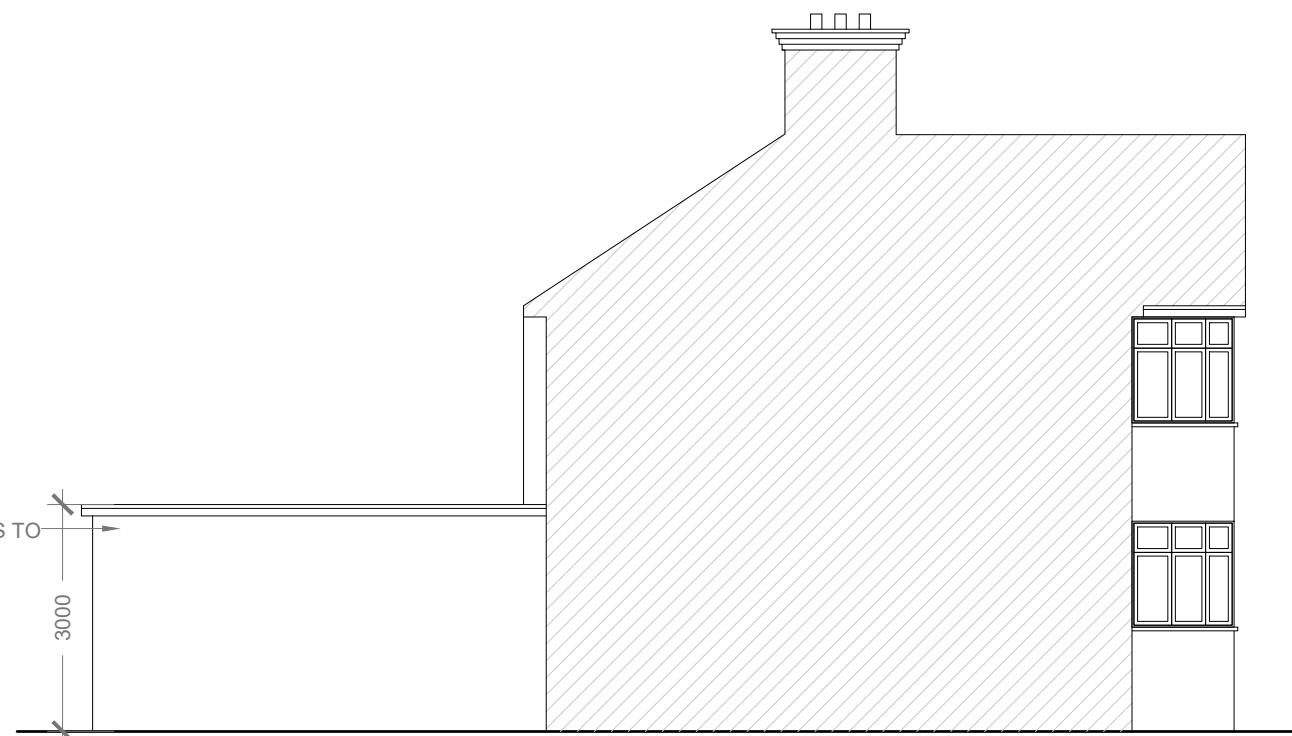

**Proposed Side Elevation**

Scale 1:100

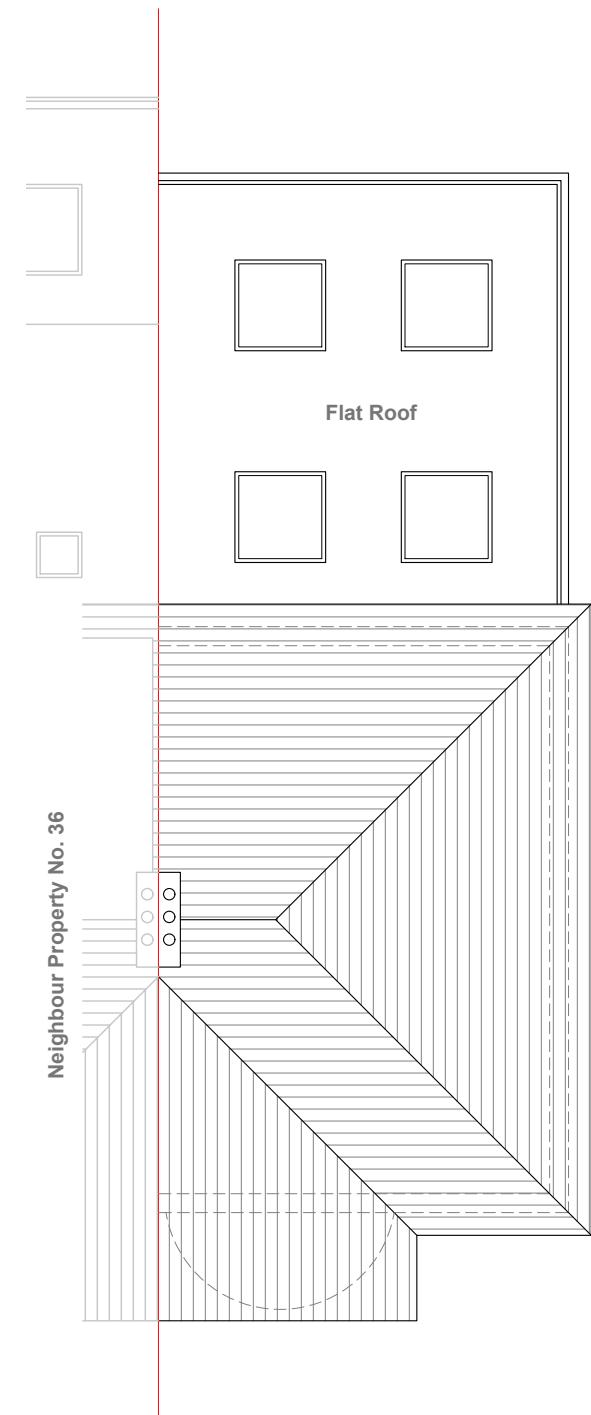

**Proposed Roof Plan**

Scale 1:100



Notes	Revisions	Drawing name	Drawing no
<p>All plans, sections &amp; elevations are based on measured readings and scaled dimension.</p> <p>Any discrepancies be reported immediately.</p> <p>To be read in conjunction with Structural Engineers' drawings and Mechanical and Electrical drawings</p> <p>All Materials To Match Existing</p>		<p><b>Proposed - Elevations</b></p> <p>Project 34 Oxford Ave, Harlington, Hayes UB3 5HY</p>	<p>34 PA 04</p>
		<p>Scale 1:100 @ A3</p>	<p>Status Planning</p>
			<p><b>UPC GROUP</b> Architecture &amp; Planning info@upcgrp.com</p>