




Proposed Floor Plan
Scale 1:100

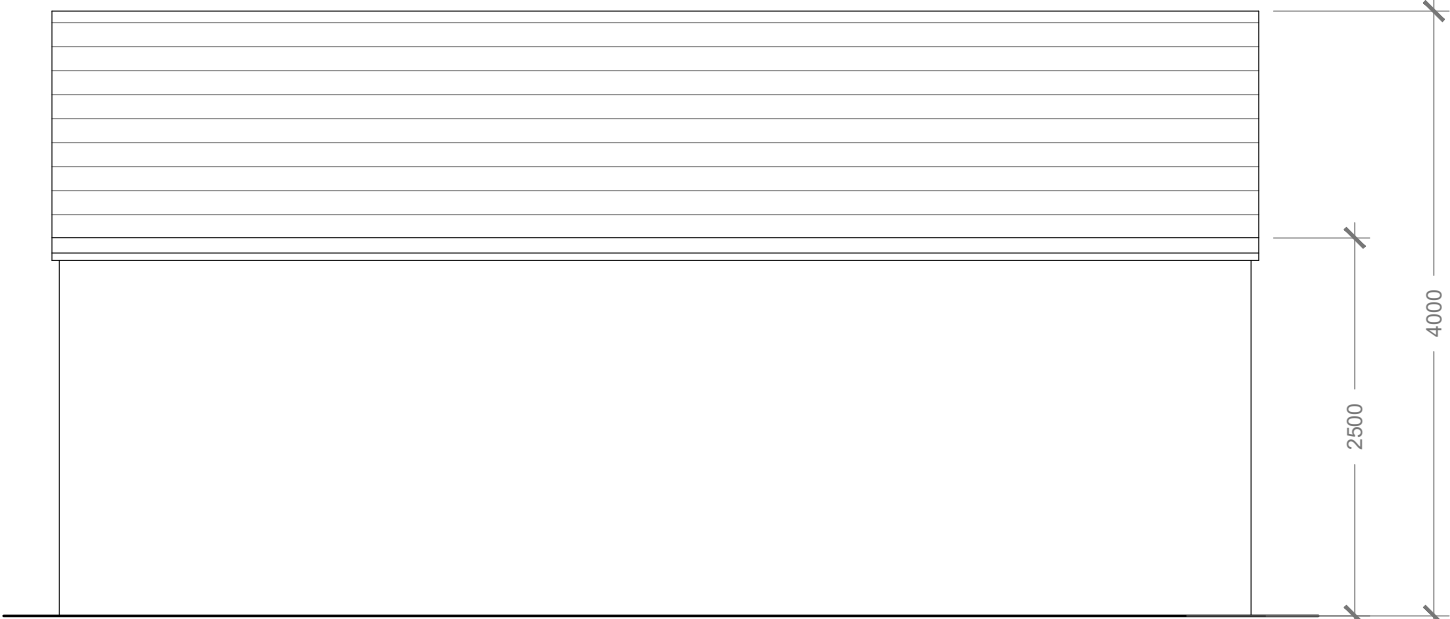


Proposed Rear Elevation
Scale 1:100

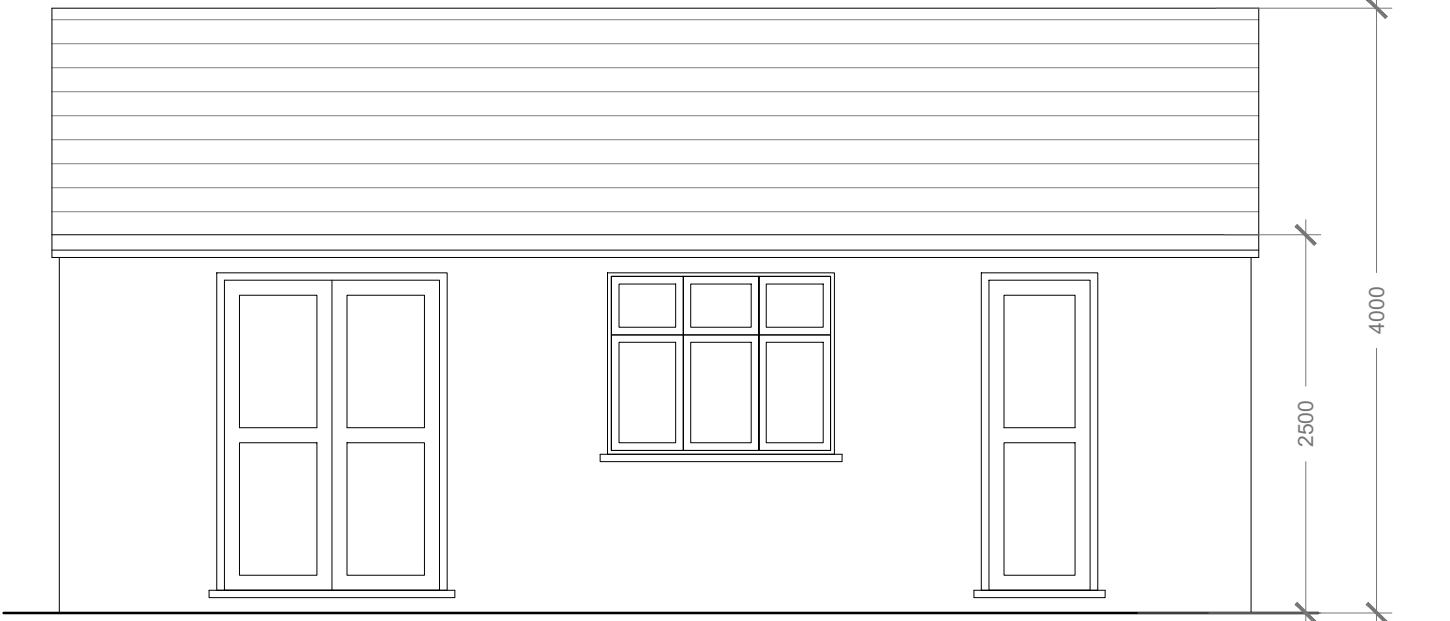



Proposed Front Elevation
Scale 1:100

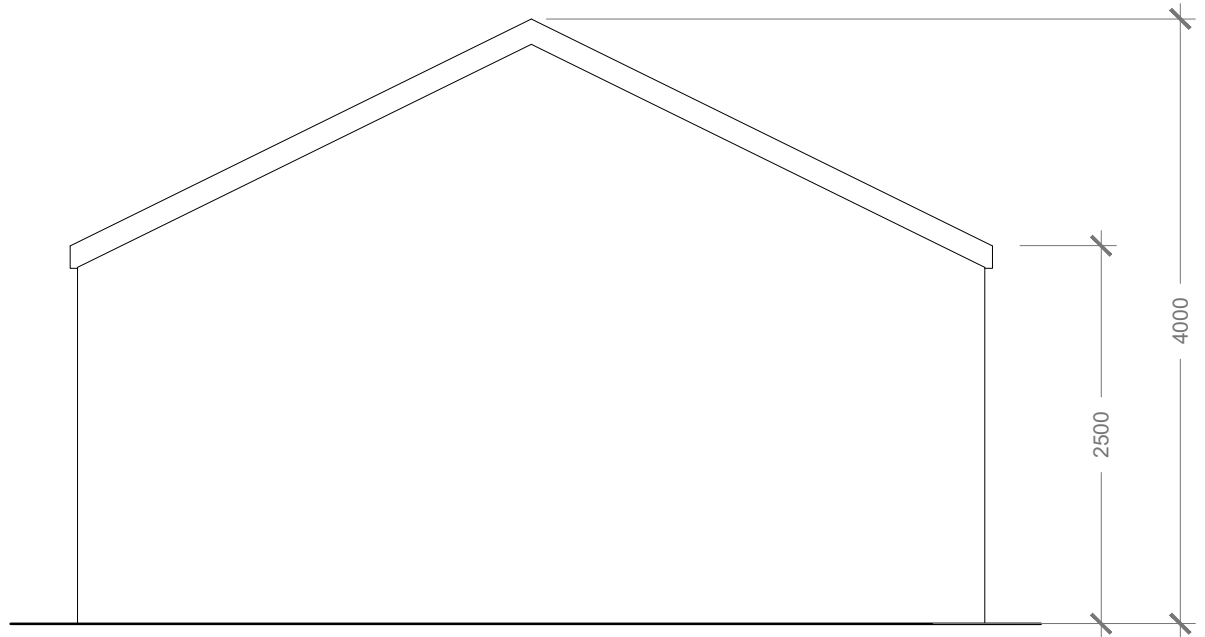



Proposed Side Elevation
Scale 1:100

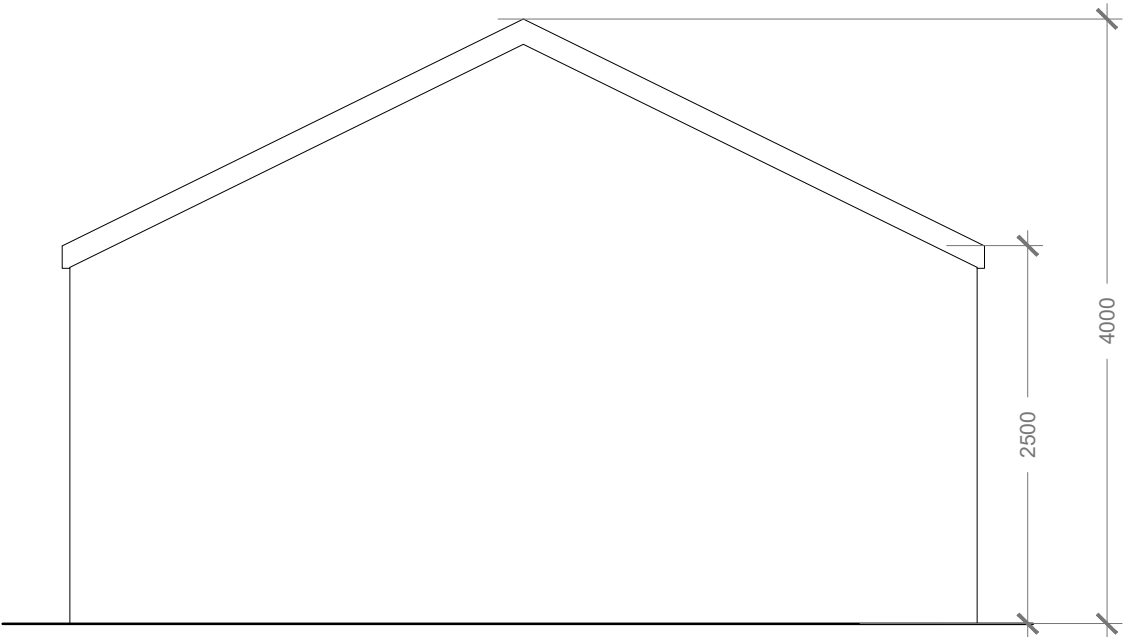


Proposed Side Elevation
Scale 1:100

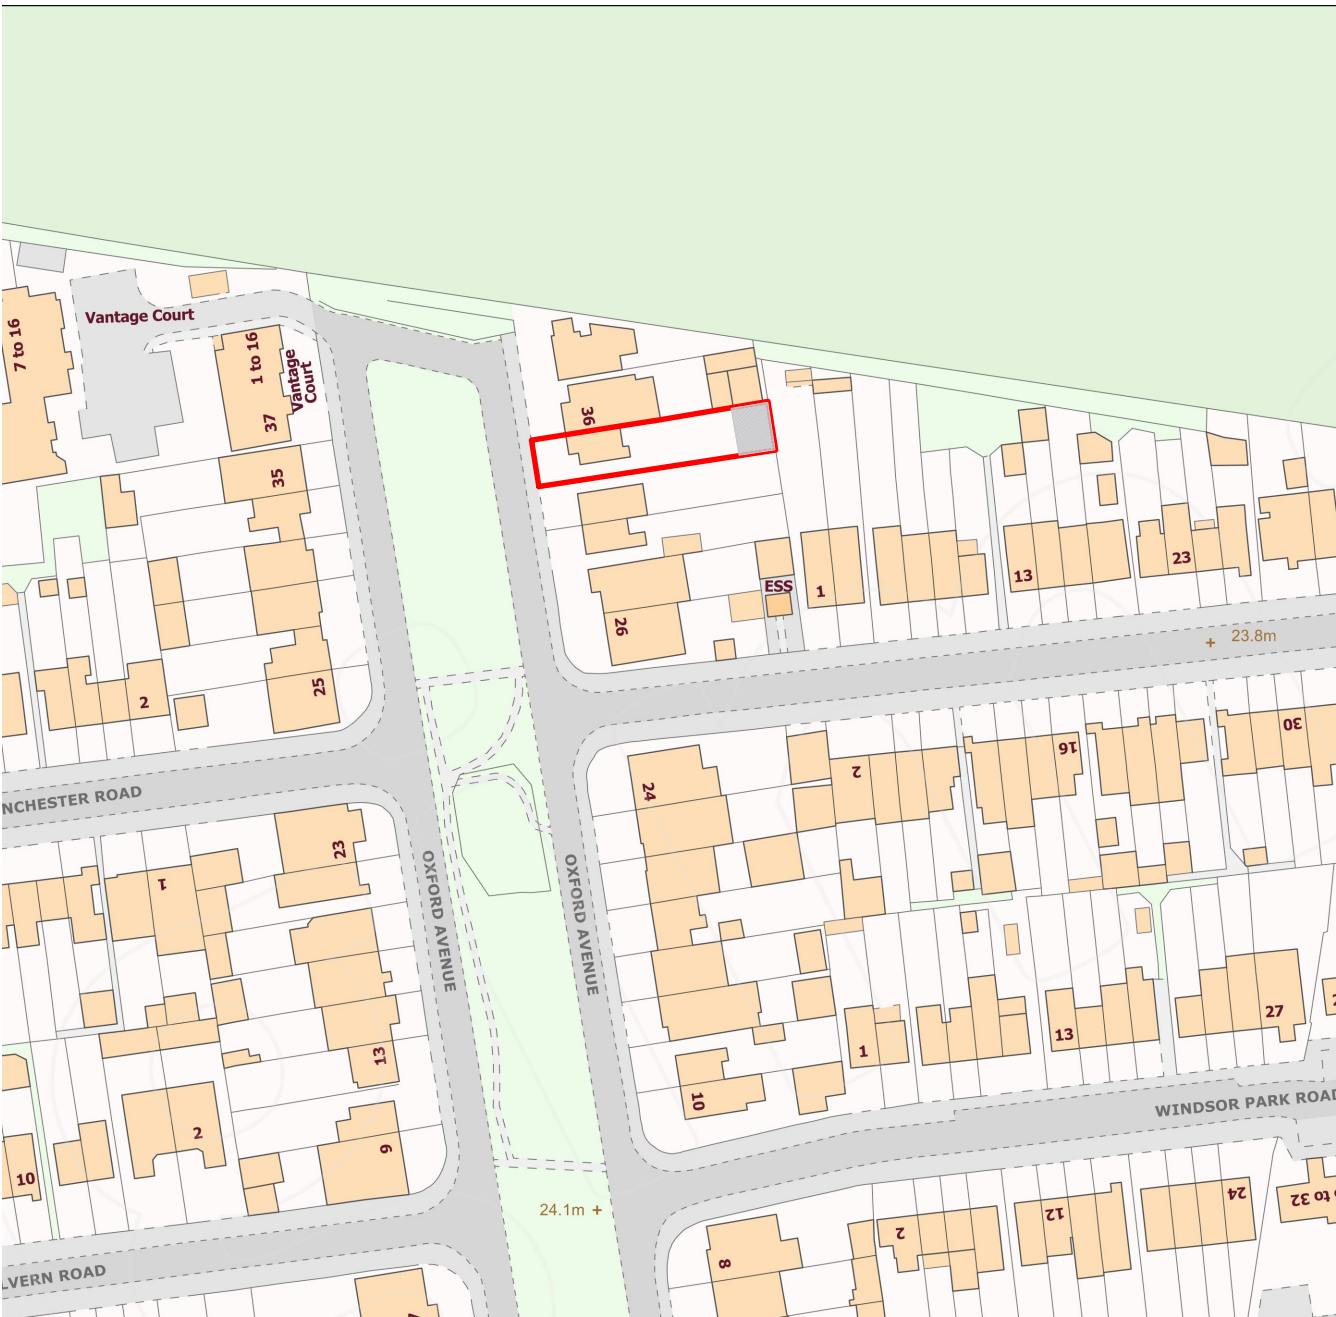 

Location Plan
Scale 1:1250

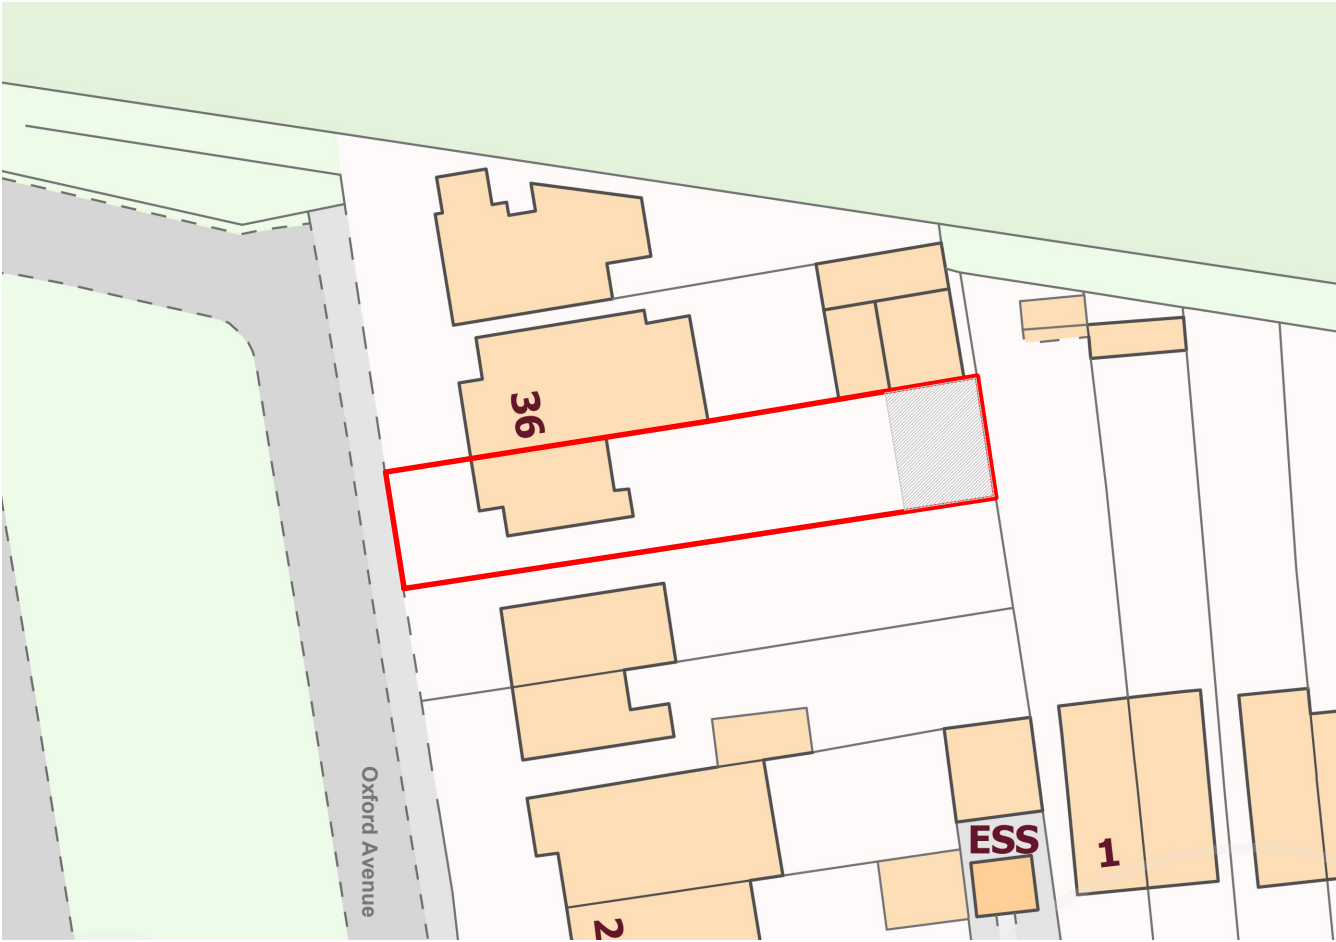 

Block Plan
Scale 1:500

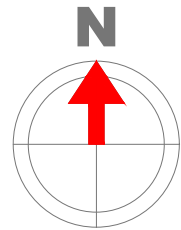

Notes All plans, sections & elevations are based on measured readings and scaled dimension. Any discrepancies be reported immediately. To be read in conjunction with Structural Engineers' drawings and Mechanical and Electrical drawings All Materials To Match Existing	Revisions	Drawing name Out Building	Drawing no 34 OB 01	Rev
		Project 34 Oxford Ave, Harlington, Hayes UB3 5HY		
		Scale 1:100, 1:500, 1:1250 @ A2	Status Planning	